

# Discharge Information For Condition 4. on Application Ref 20652/APP/2023/840

Ridge Tiles in good condition and no sign of leaks

Cream Rendered Chimney - rendering carried out in 2014


Ridge Tiles in good condition and no sign of leaks

Cream Rendered Chimney - rendering carried out in 2014

Rooflight Specification:

Make: The Rooflight Company  
Material: 316L Stainless Steel  
Internal Colour: White  
External Colour: Black  
Size: 1625mm x 1100mm  
Glazing specification: Double glazed

## Existing Loggia

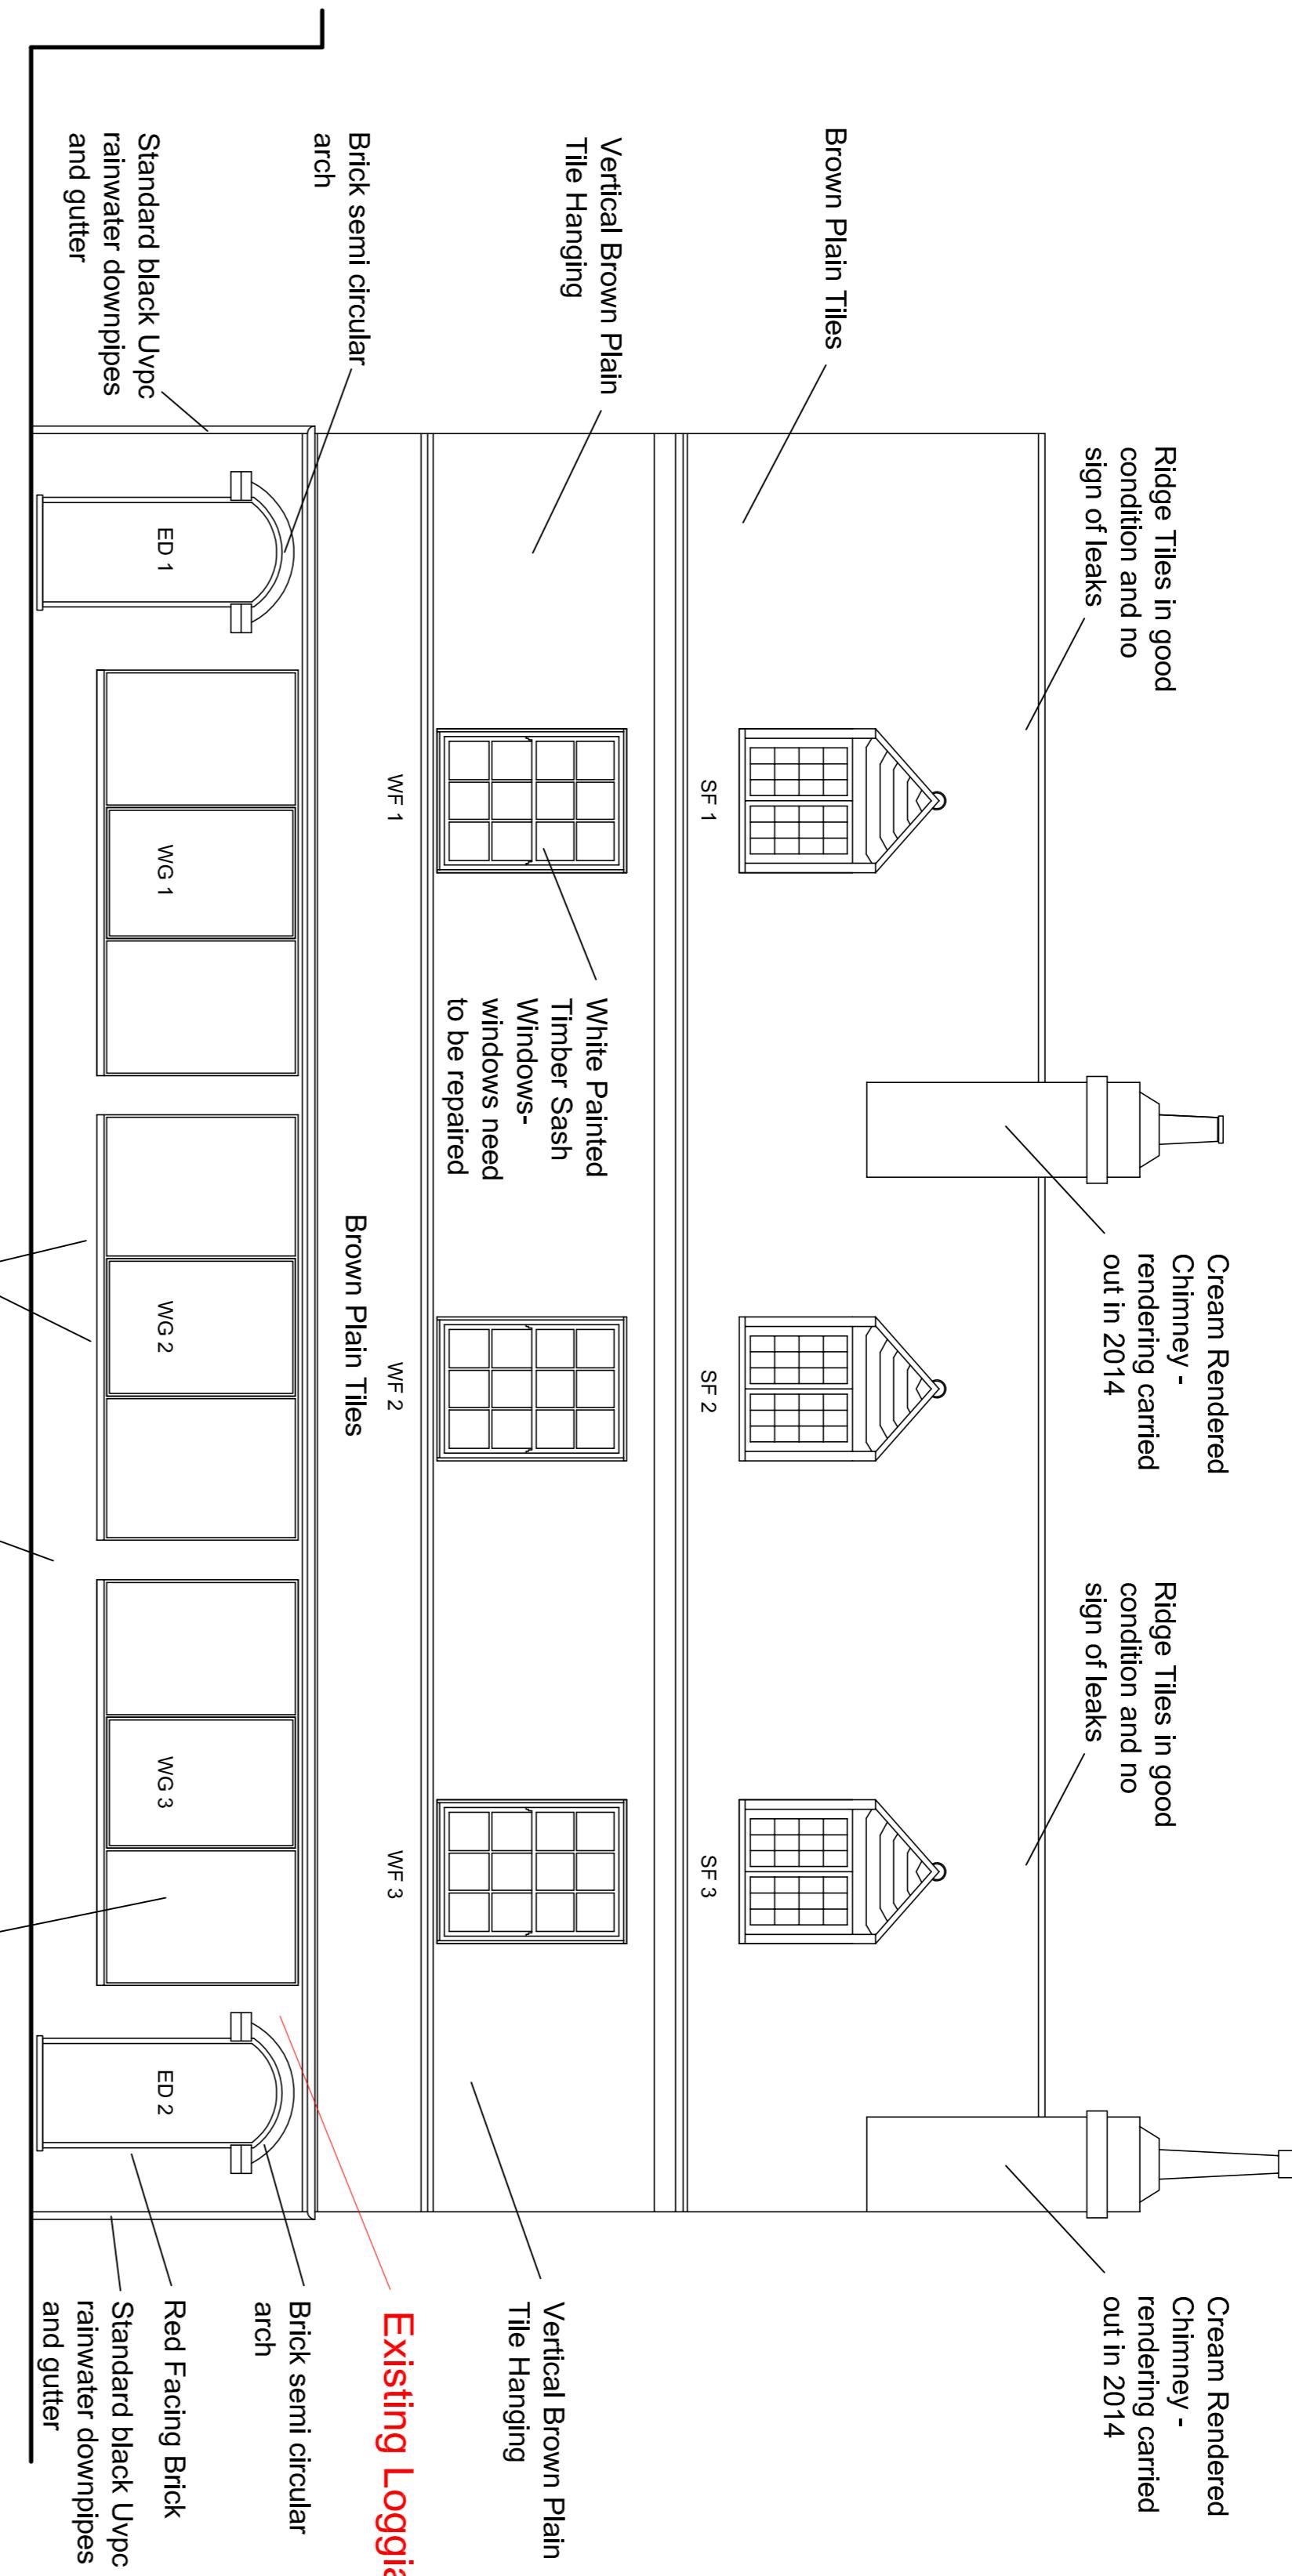


Existing Side Elevation Facing Drive  
Scale 1:50 @ A1

Ridge Tiles in good condition and no sign of leaks

Cream Rendered Chimney - rendering carried out in 2014

Ridge Tiles in good condition and no sign of leaks

Cream Rendered Chimney - rendering carried out in 2014

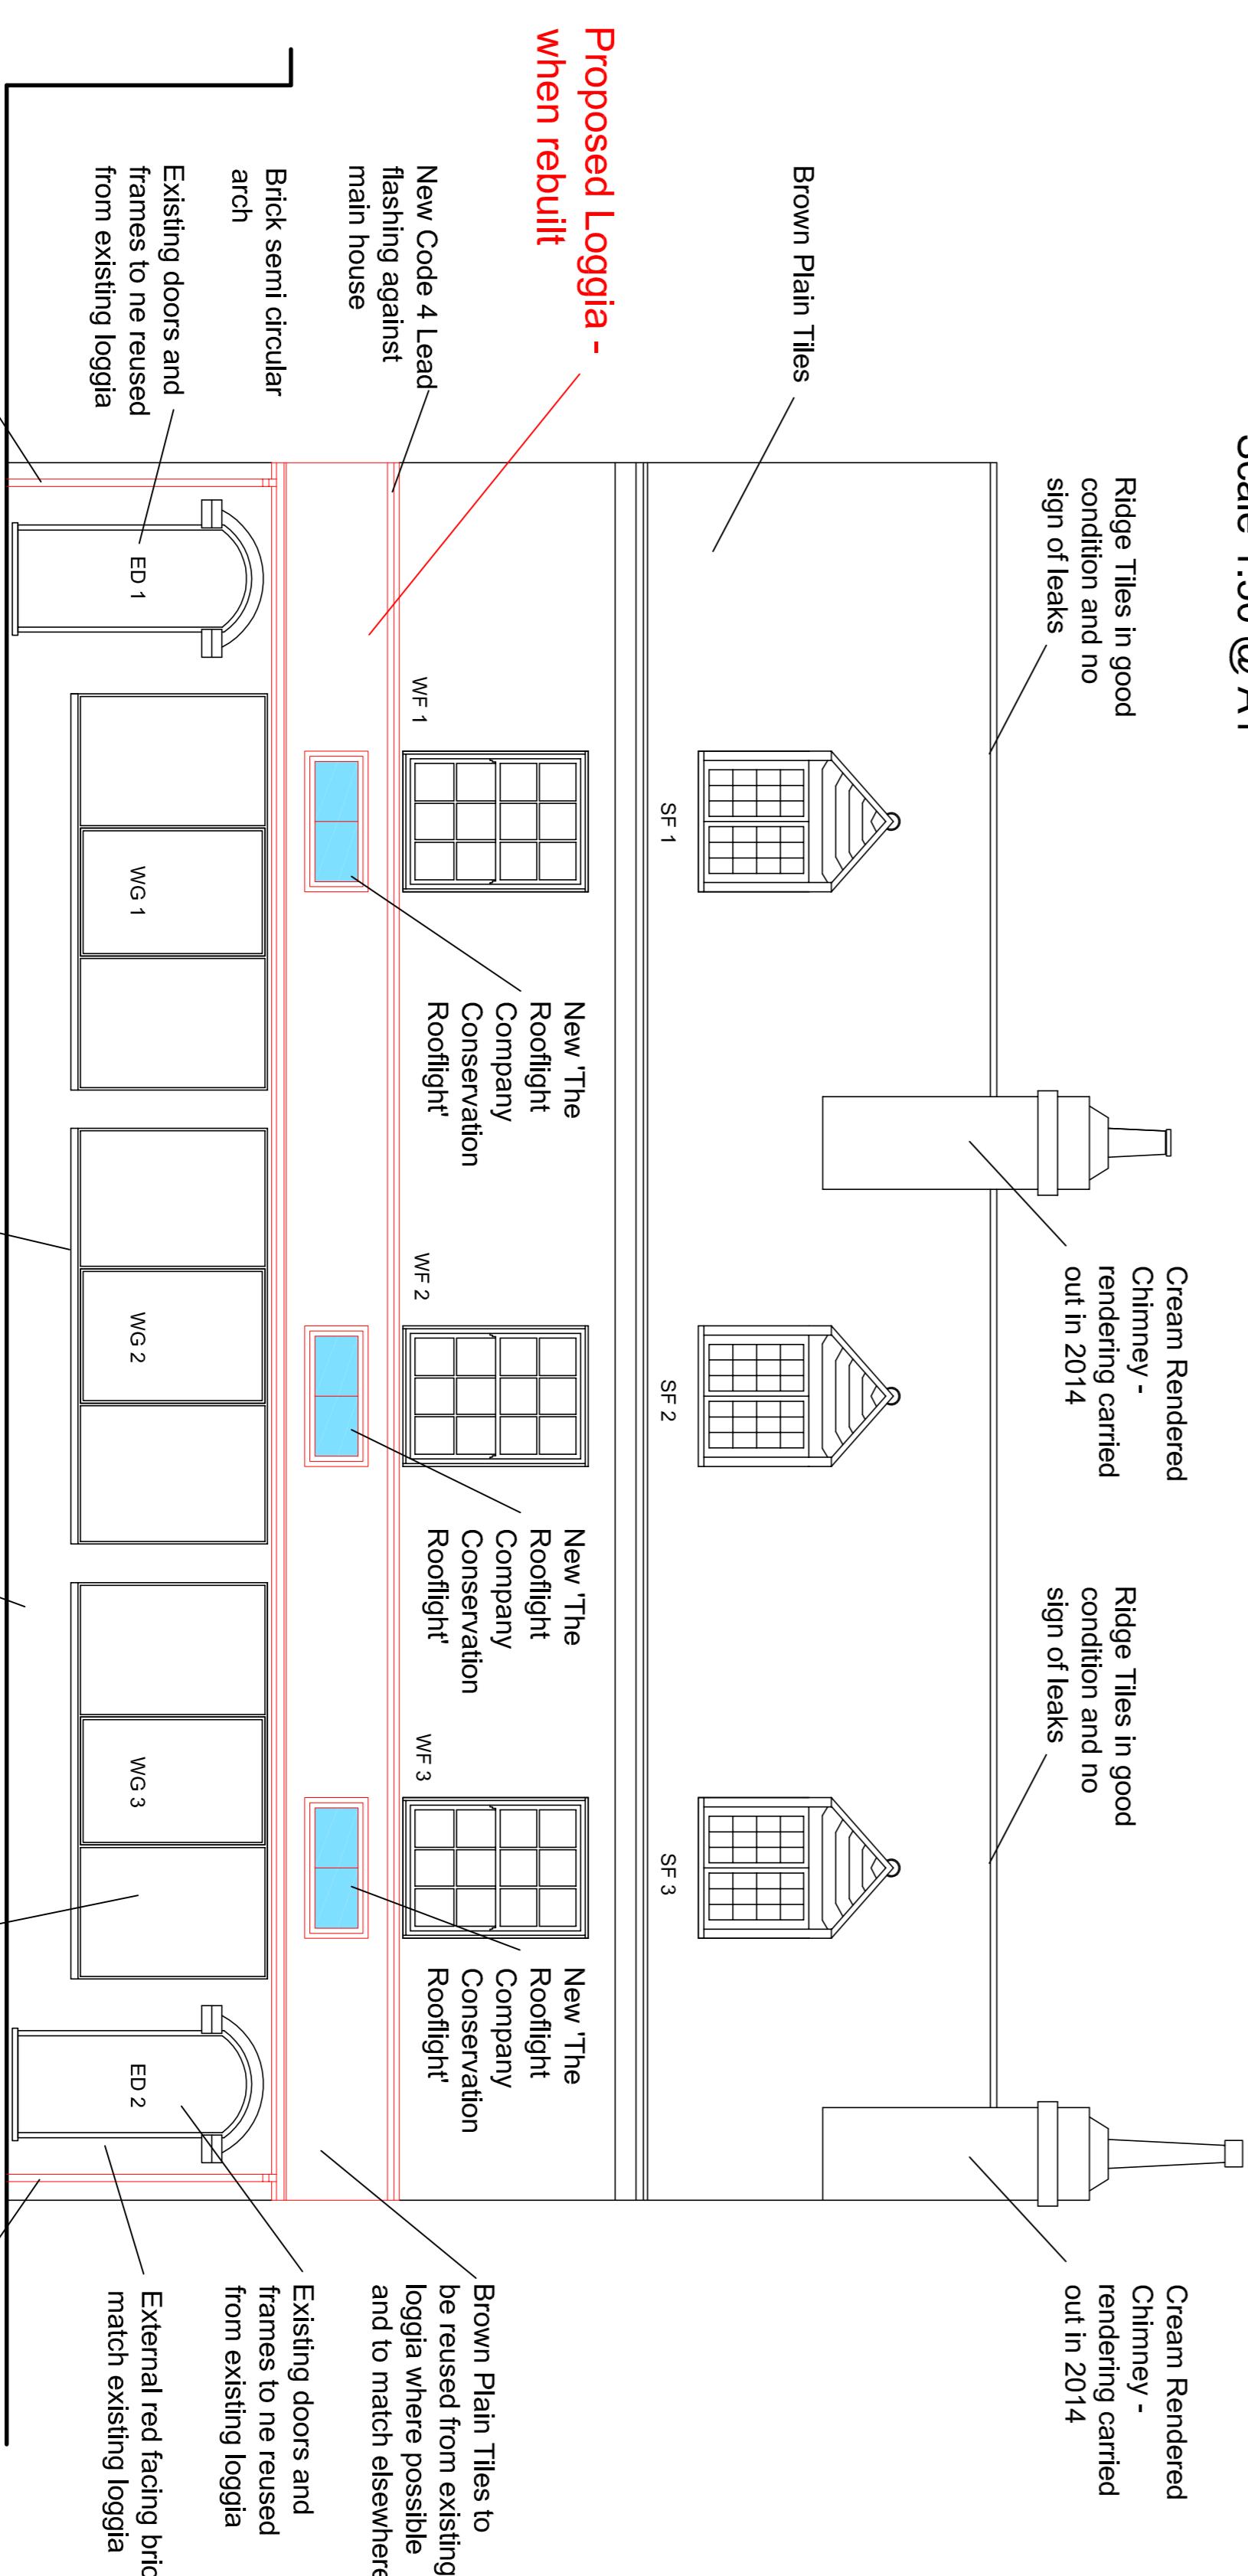

PLANNING SUBMISSION  
Scale 1:50 @ A1

B	25.8.23	Drawing updated following email from Planner on 22.8.23	CR/CDRB
A	22.8.23	Rooflight units amended along with site rev. date	by CDRB
rev. date		date	
CDRB			
cdrb architects ltd 100 High Street, Sunbury-on-Thames, Surrey, TW16 7QZ.			
Drawing ref:			
Discharge of Condition 4 on Application Ref: 20652/APP/2023/840 at The Old Shooting Box, High Road, Eastcote, Middlesex, HA5 2EY.			
Existing and Proposed Front Elevation Condition 4 Discharge			
Scale	drawn by	date	checked by
1:50 @ A1	arc.	July 2023	CDRB
Pub. No.	drawing no.		revision
T2822	AL (PDC) 03		B

GENERAL NOTES

DRAWING CAN BE SCALED FOR PLANNING SUBMISSION PURPOSES ONLY BUT IF IN ANY DOUBT ABOUT A DIMENSION OR ANY OF THE DRAWN INFORMATION PLEASE ASK CDRB ARCHITECTS LTD IMMEDIATELY.