


GENERAL NOTES
DRAWING CAN BE SCALED FOR PLANNING SUBMISSION PURPOSES ONLY BUT IF IN ANY DOUBT ABOUT A DIMENSION OR ANY OF THE DRAWN INFORMATION PLEASE ASK CDRB ARCHITECTS LTD.

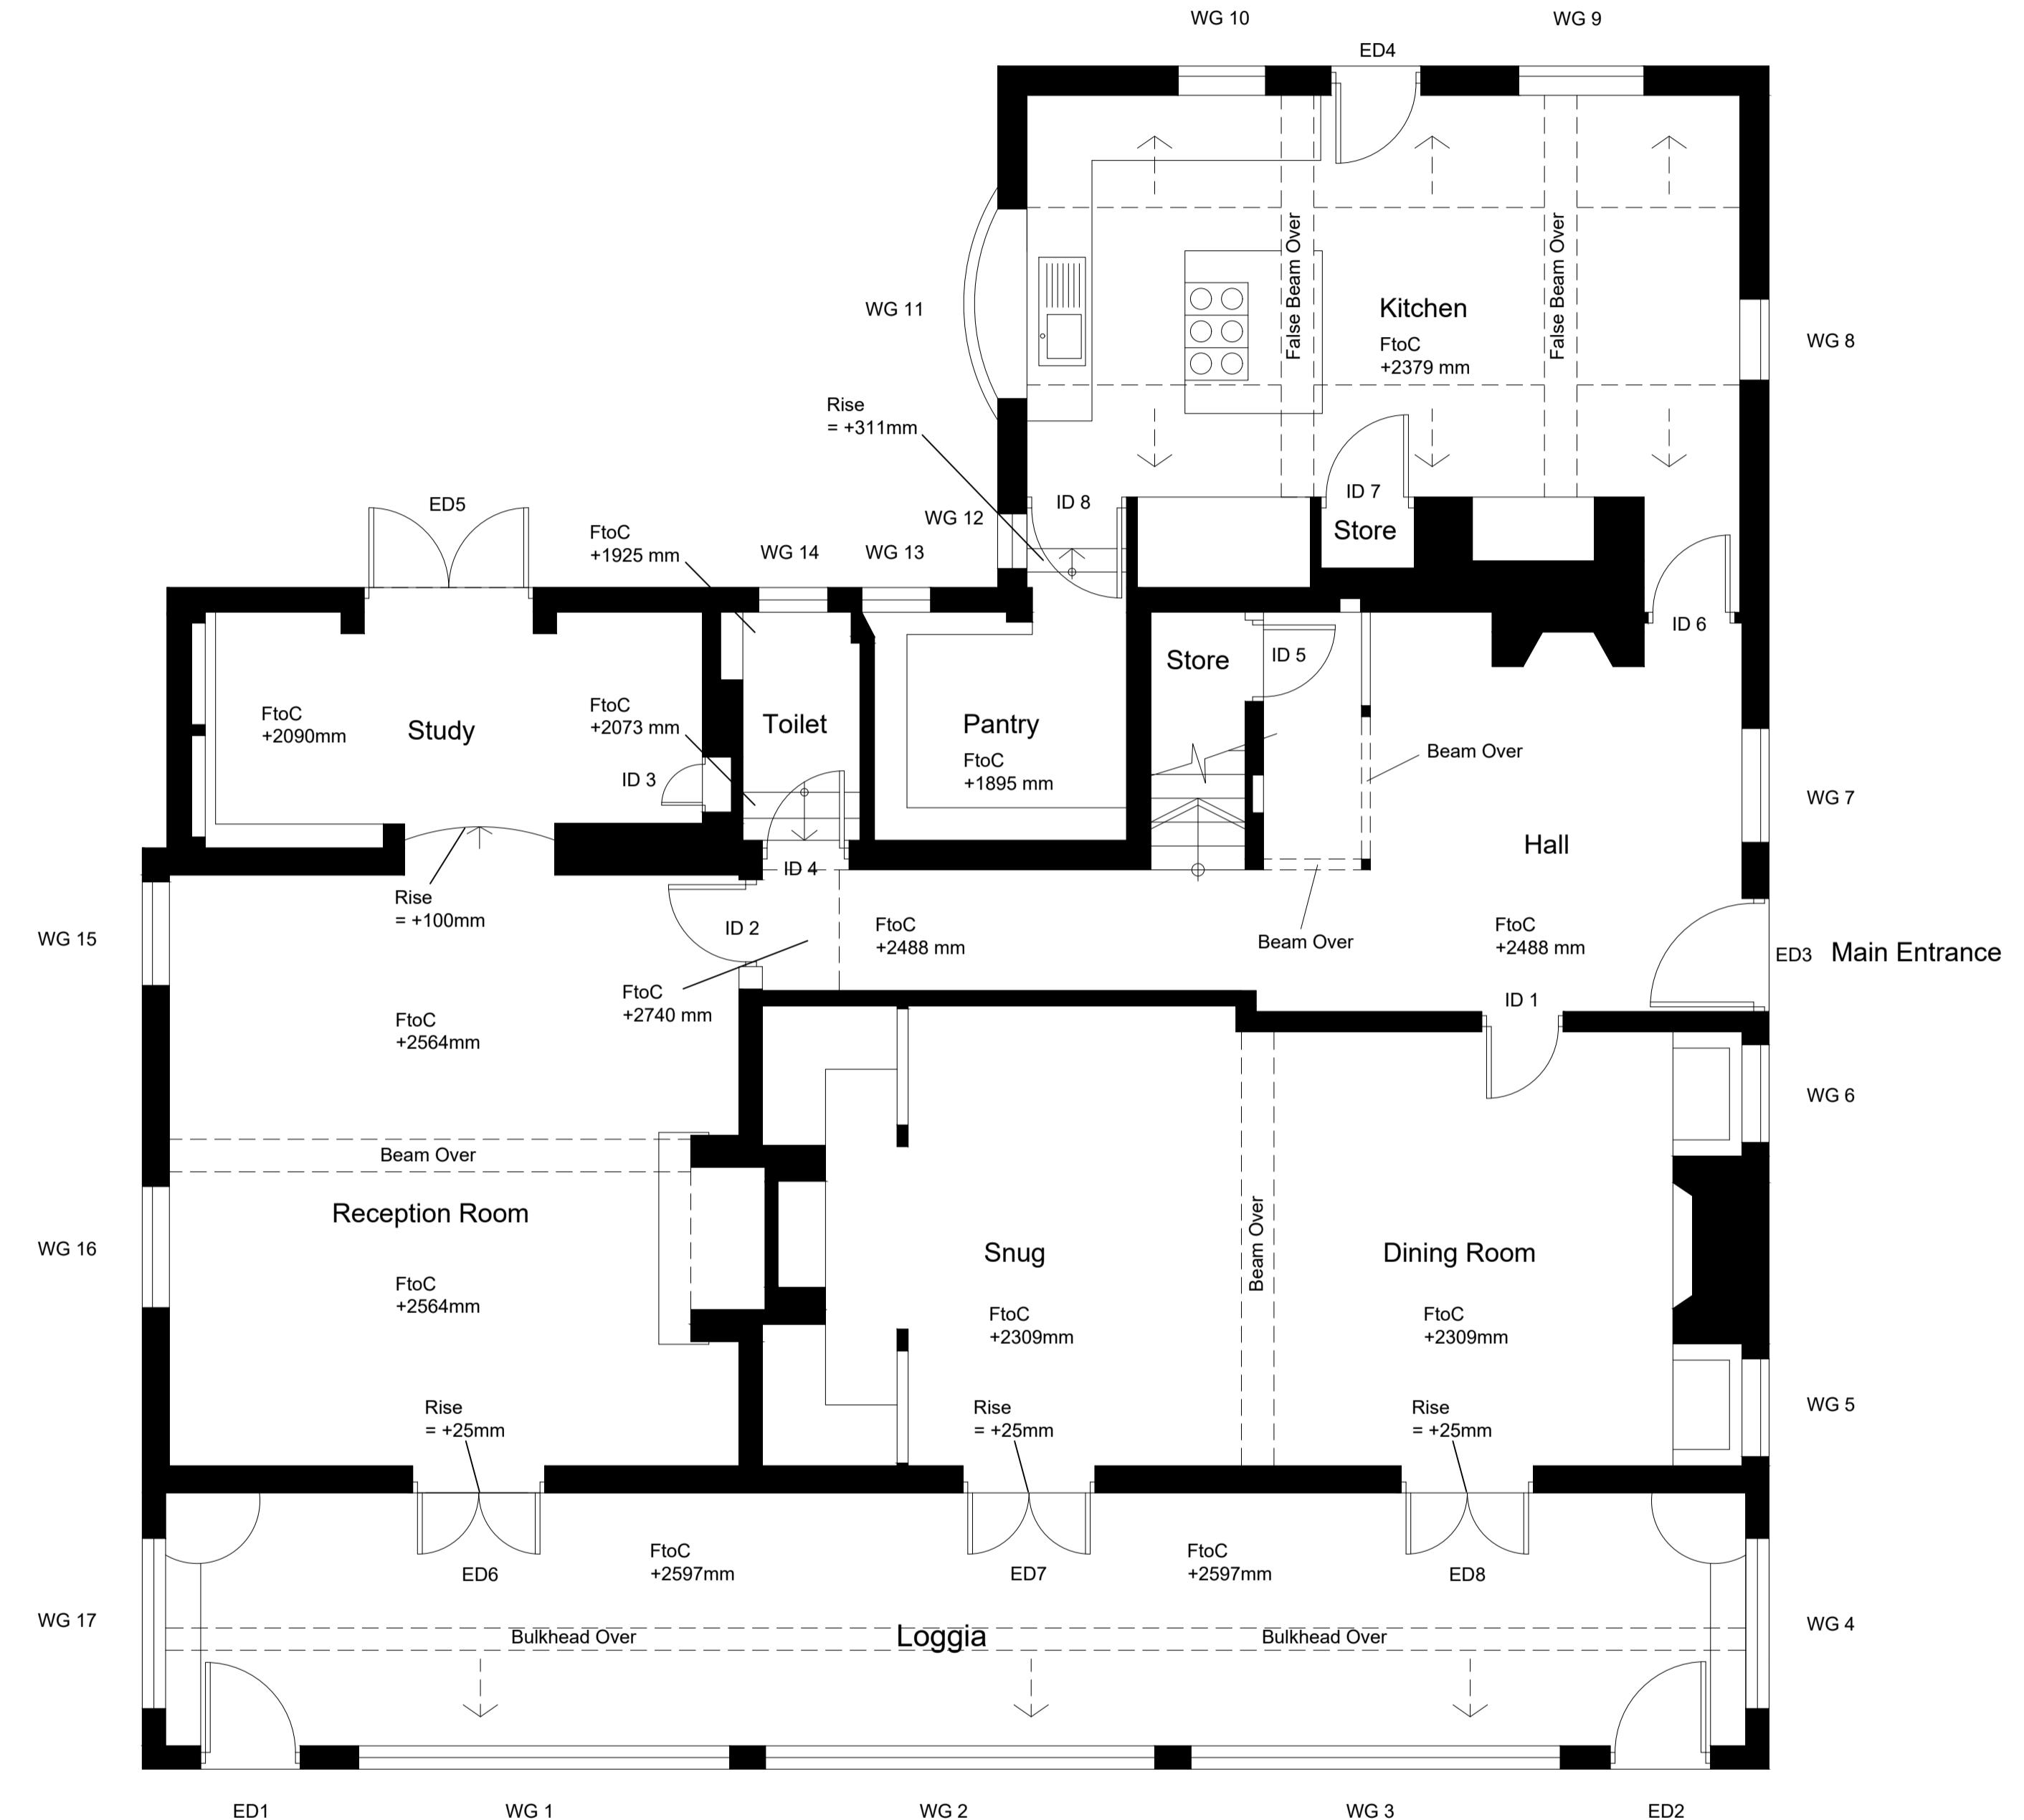

Existing Ground Floor Plan
Scale 1:50 @ A1

LISTED BUILDING CONSENT

0 1 2 3 4 5m
Scale 1:50 @ A1

revn	date	by	chkd
CDRB	9 Millar Court, Simpson Road, Kenilworth, CV8 1JD.		
job title			
Listed building consent application for rear study alterations at 'The Old Shooting Box' High Road, Eastcote, Middlesex. HA5 2EY.			
drawing title			
Existing Ground Floor Plan			
scale			
1:50 @ A1	drawn by	date	checked by
	ac	July 2023	CDRB
job no.			
T2614	AL (LBC)	01	revision