
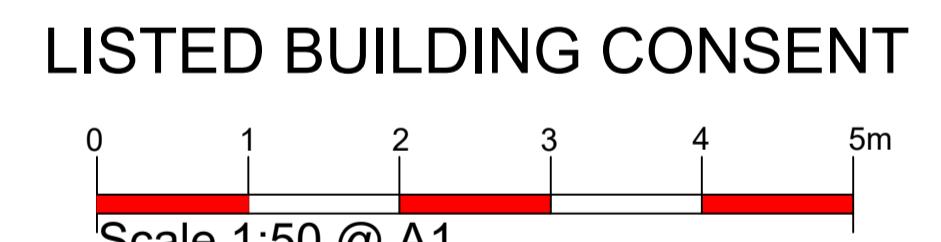
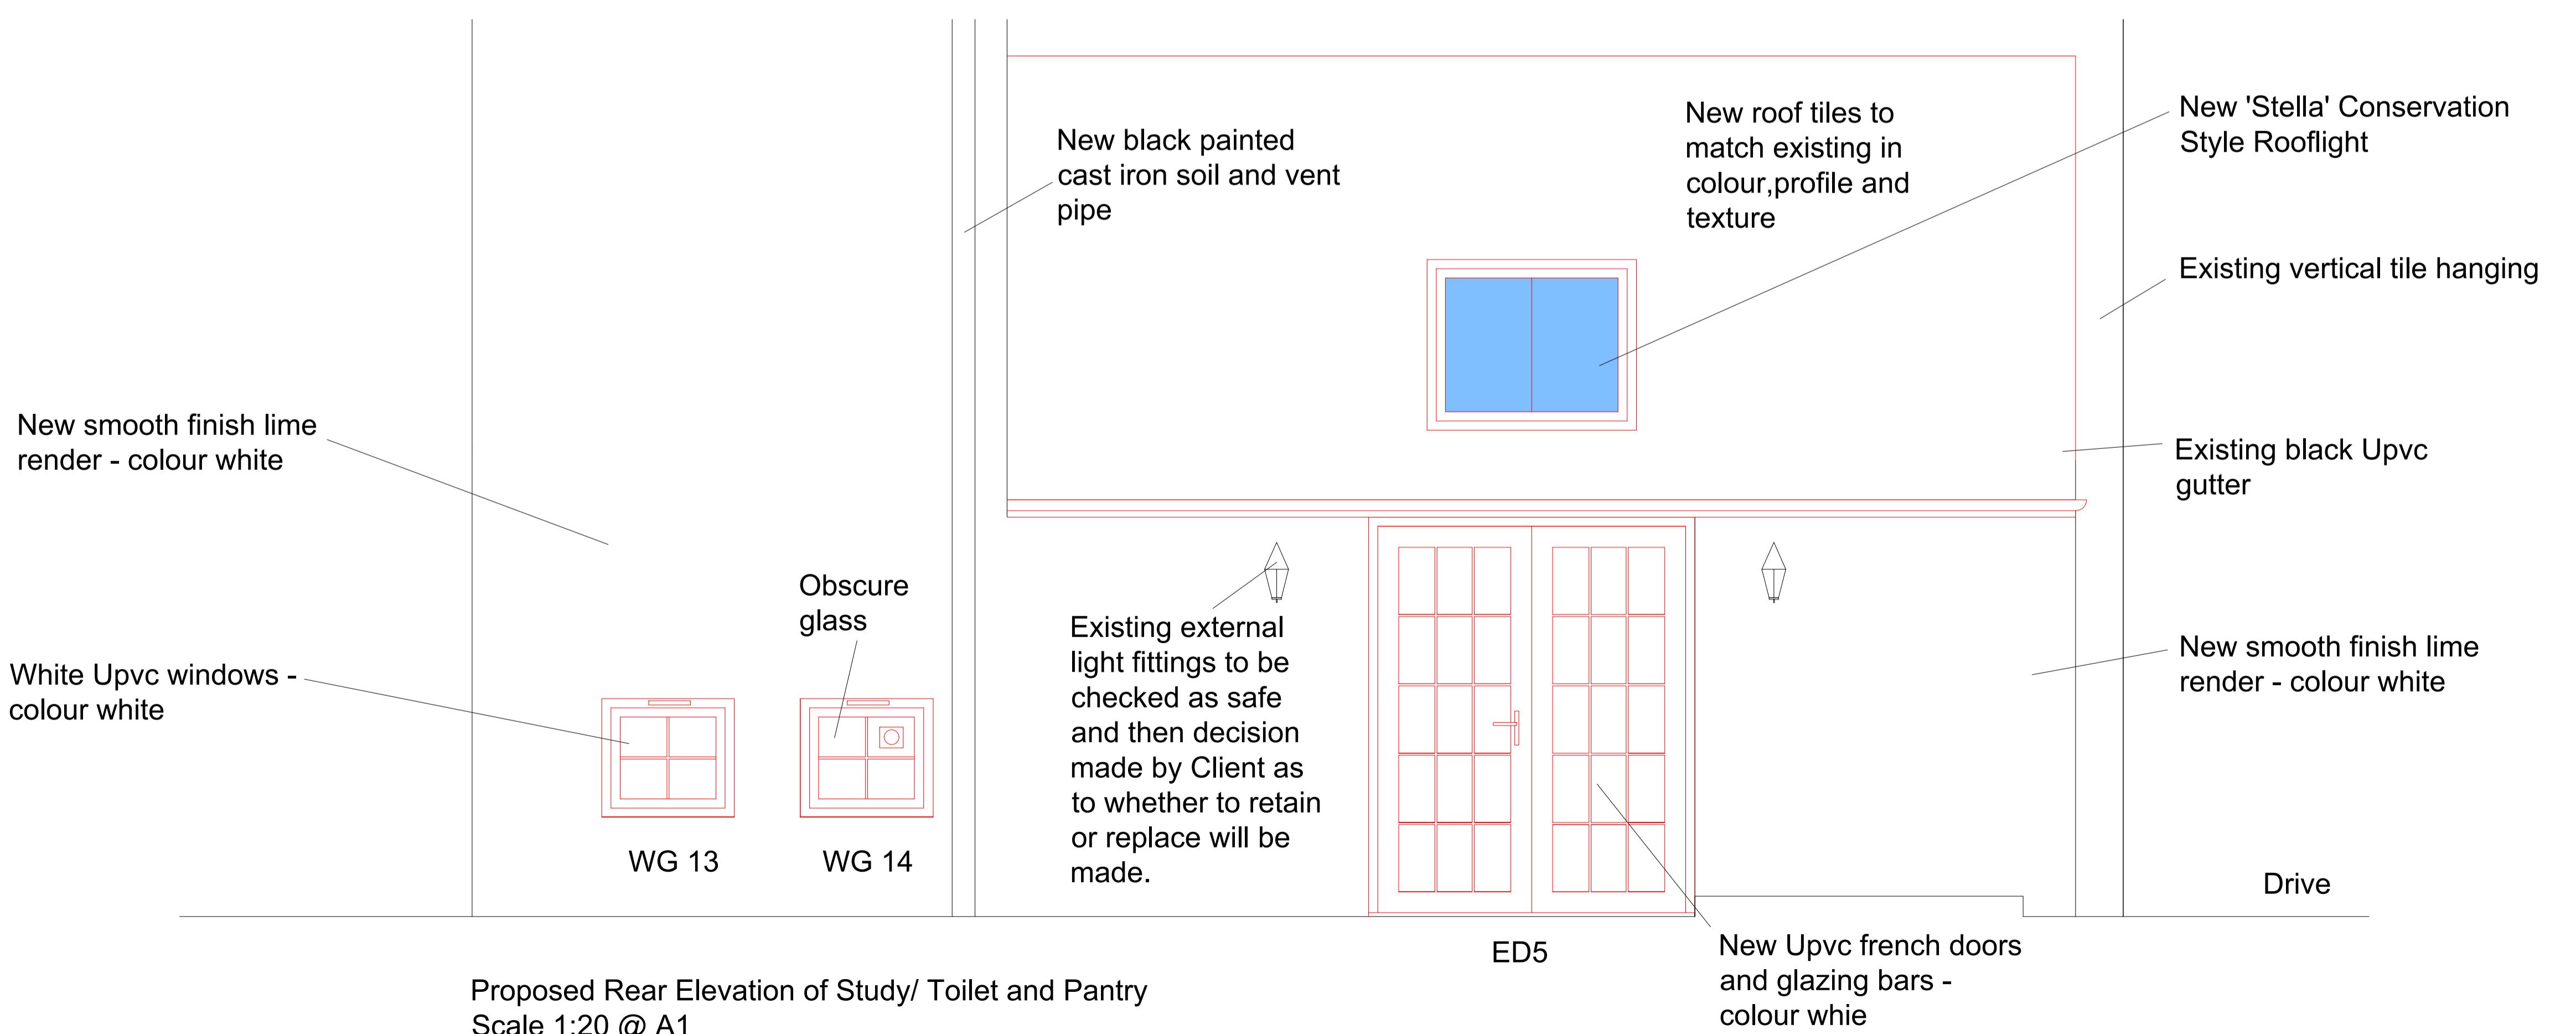
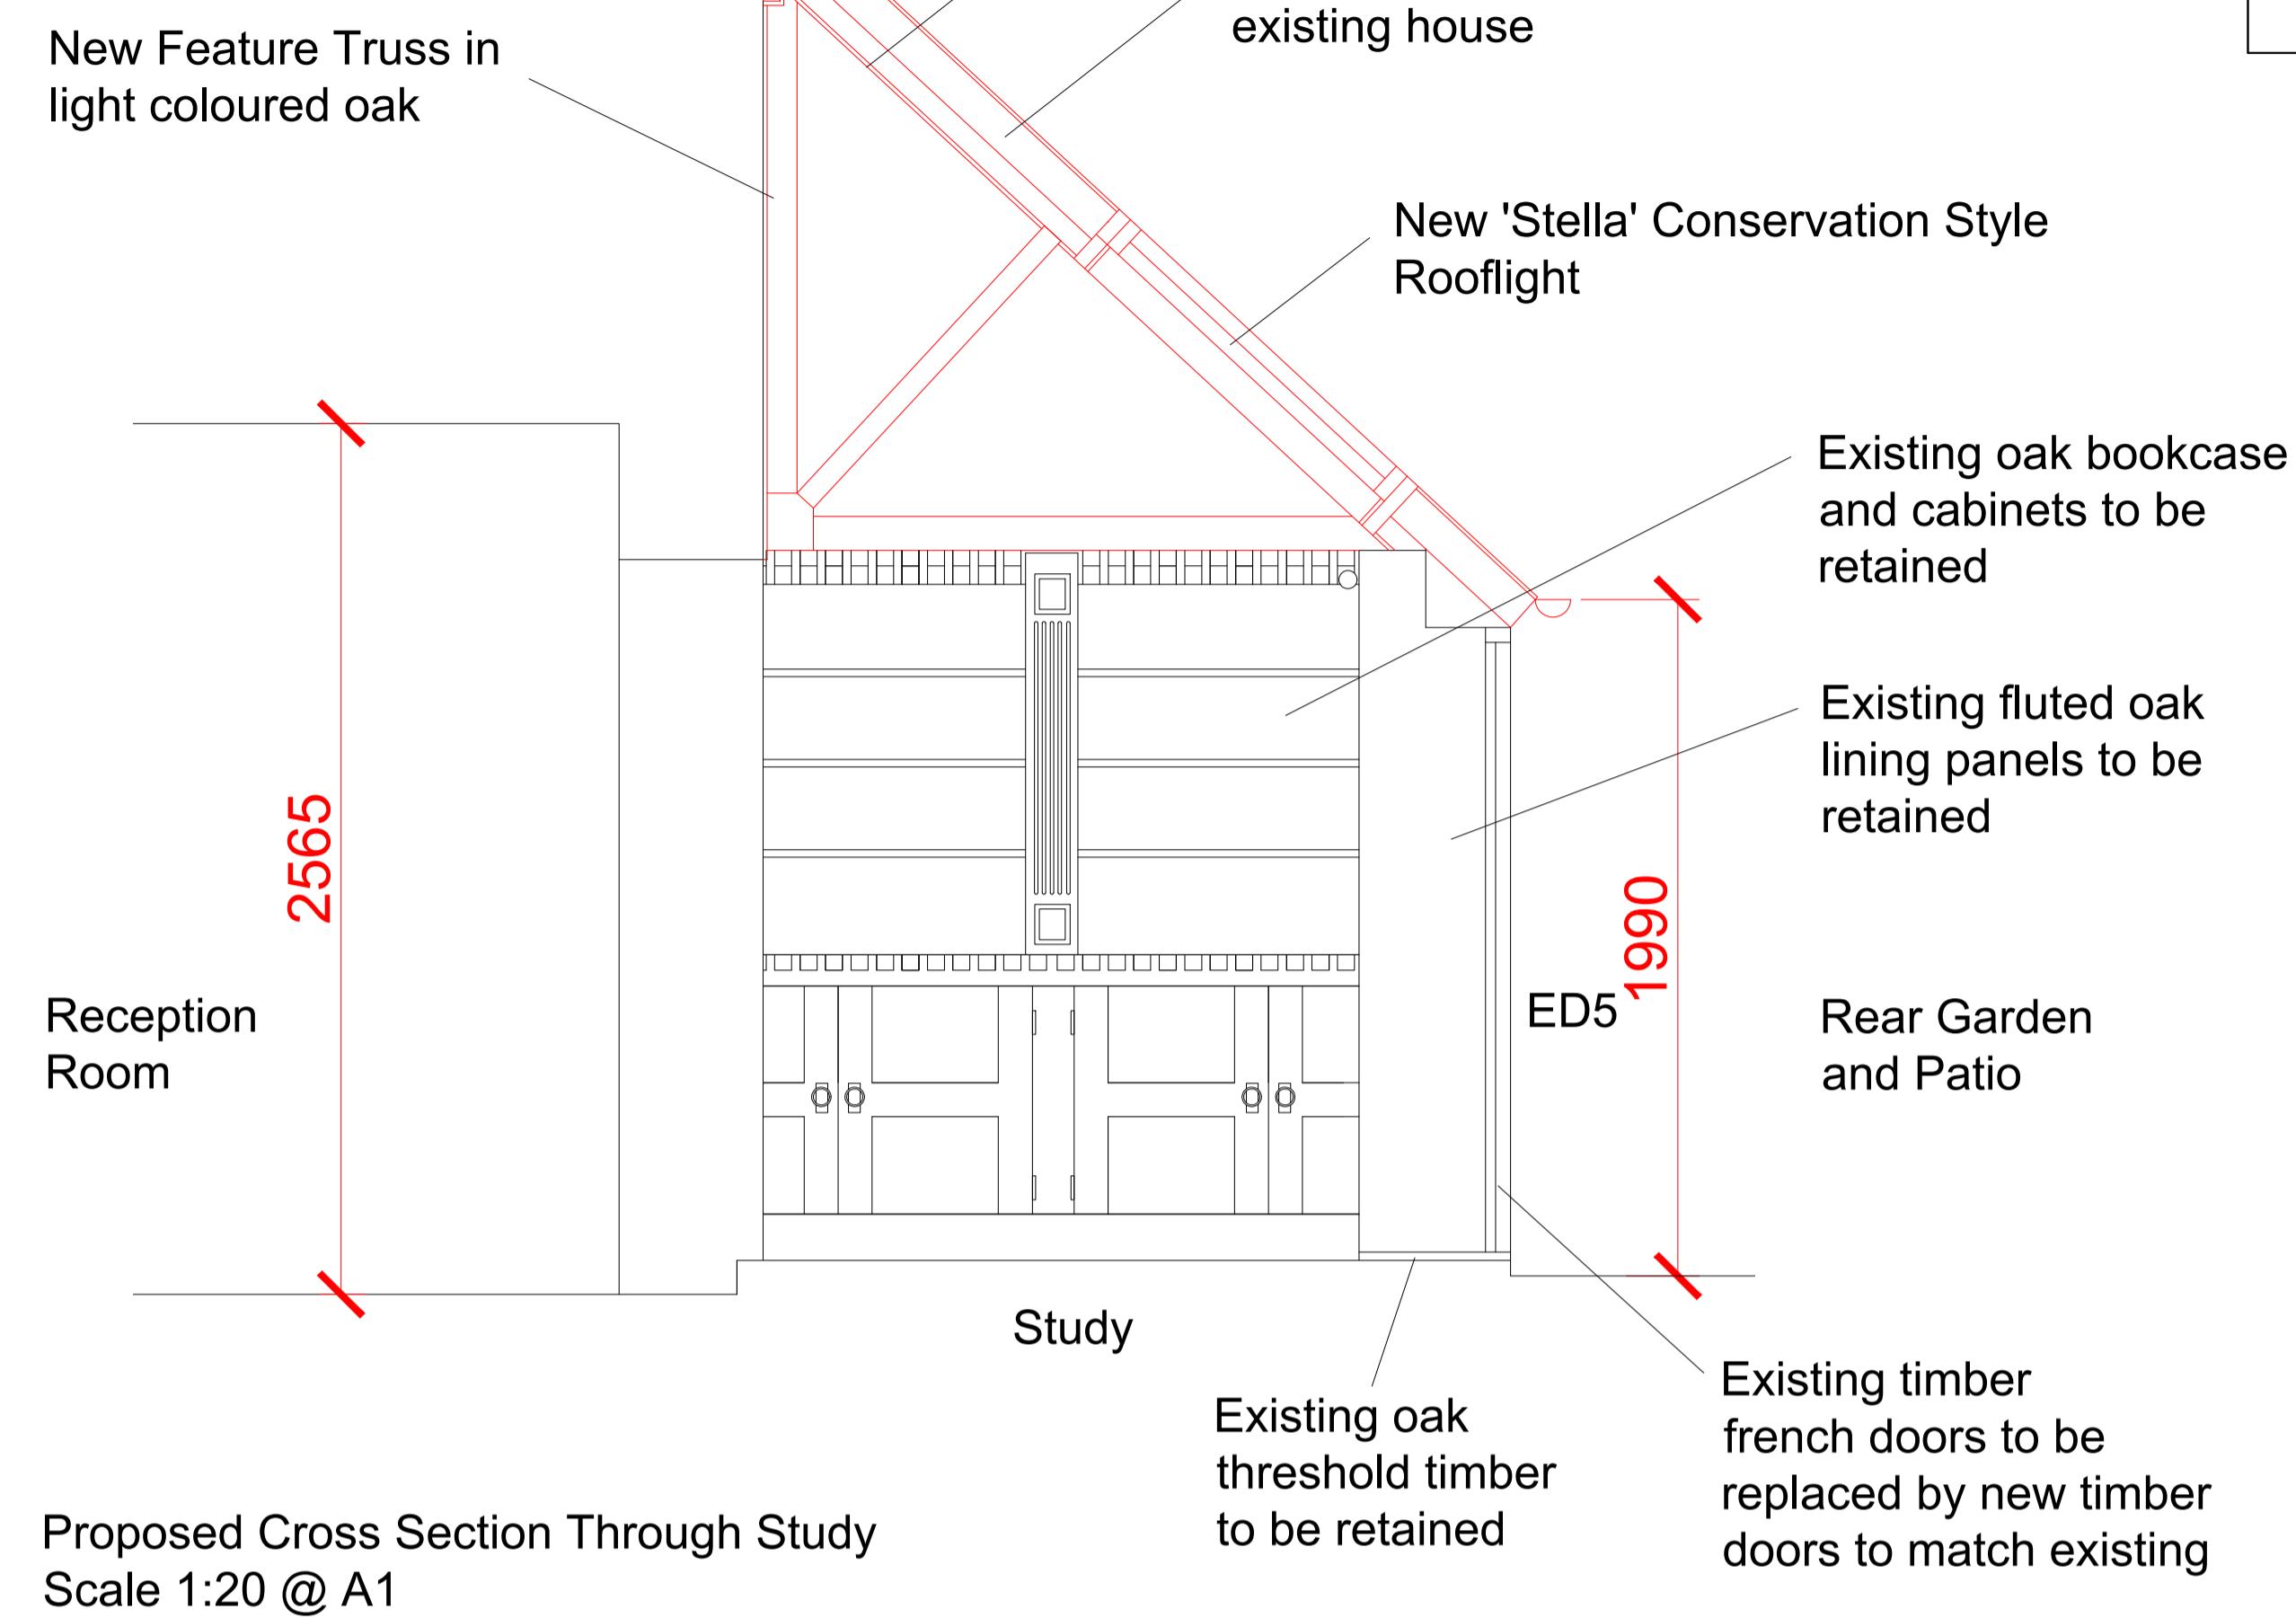


GENERAL NOTES	
DRAWING CAN BE SCALED FOR PLANNING SUBMISSION PURPOSES ONLY BUT IF IN ANY DOUBT ABOUT A DIMENSION OR ANY OF THE DRAWN INFORMATION PLEASE ASK CDRB ARCHITECTS LTD.	

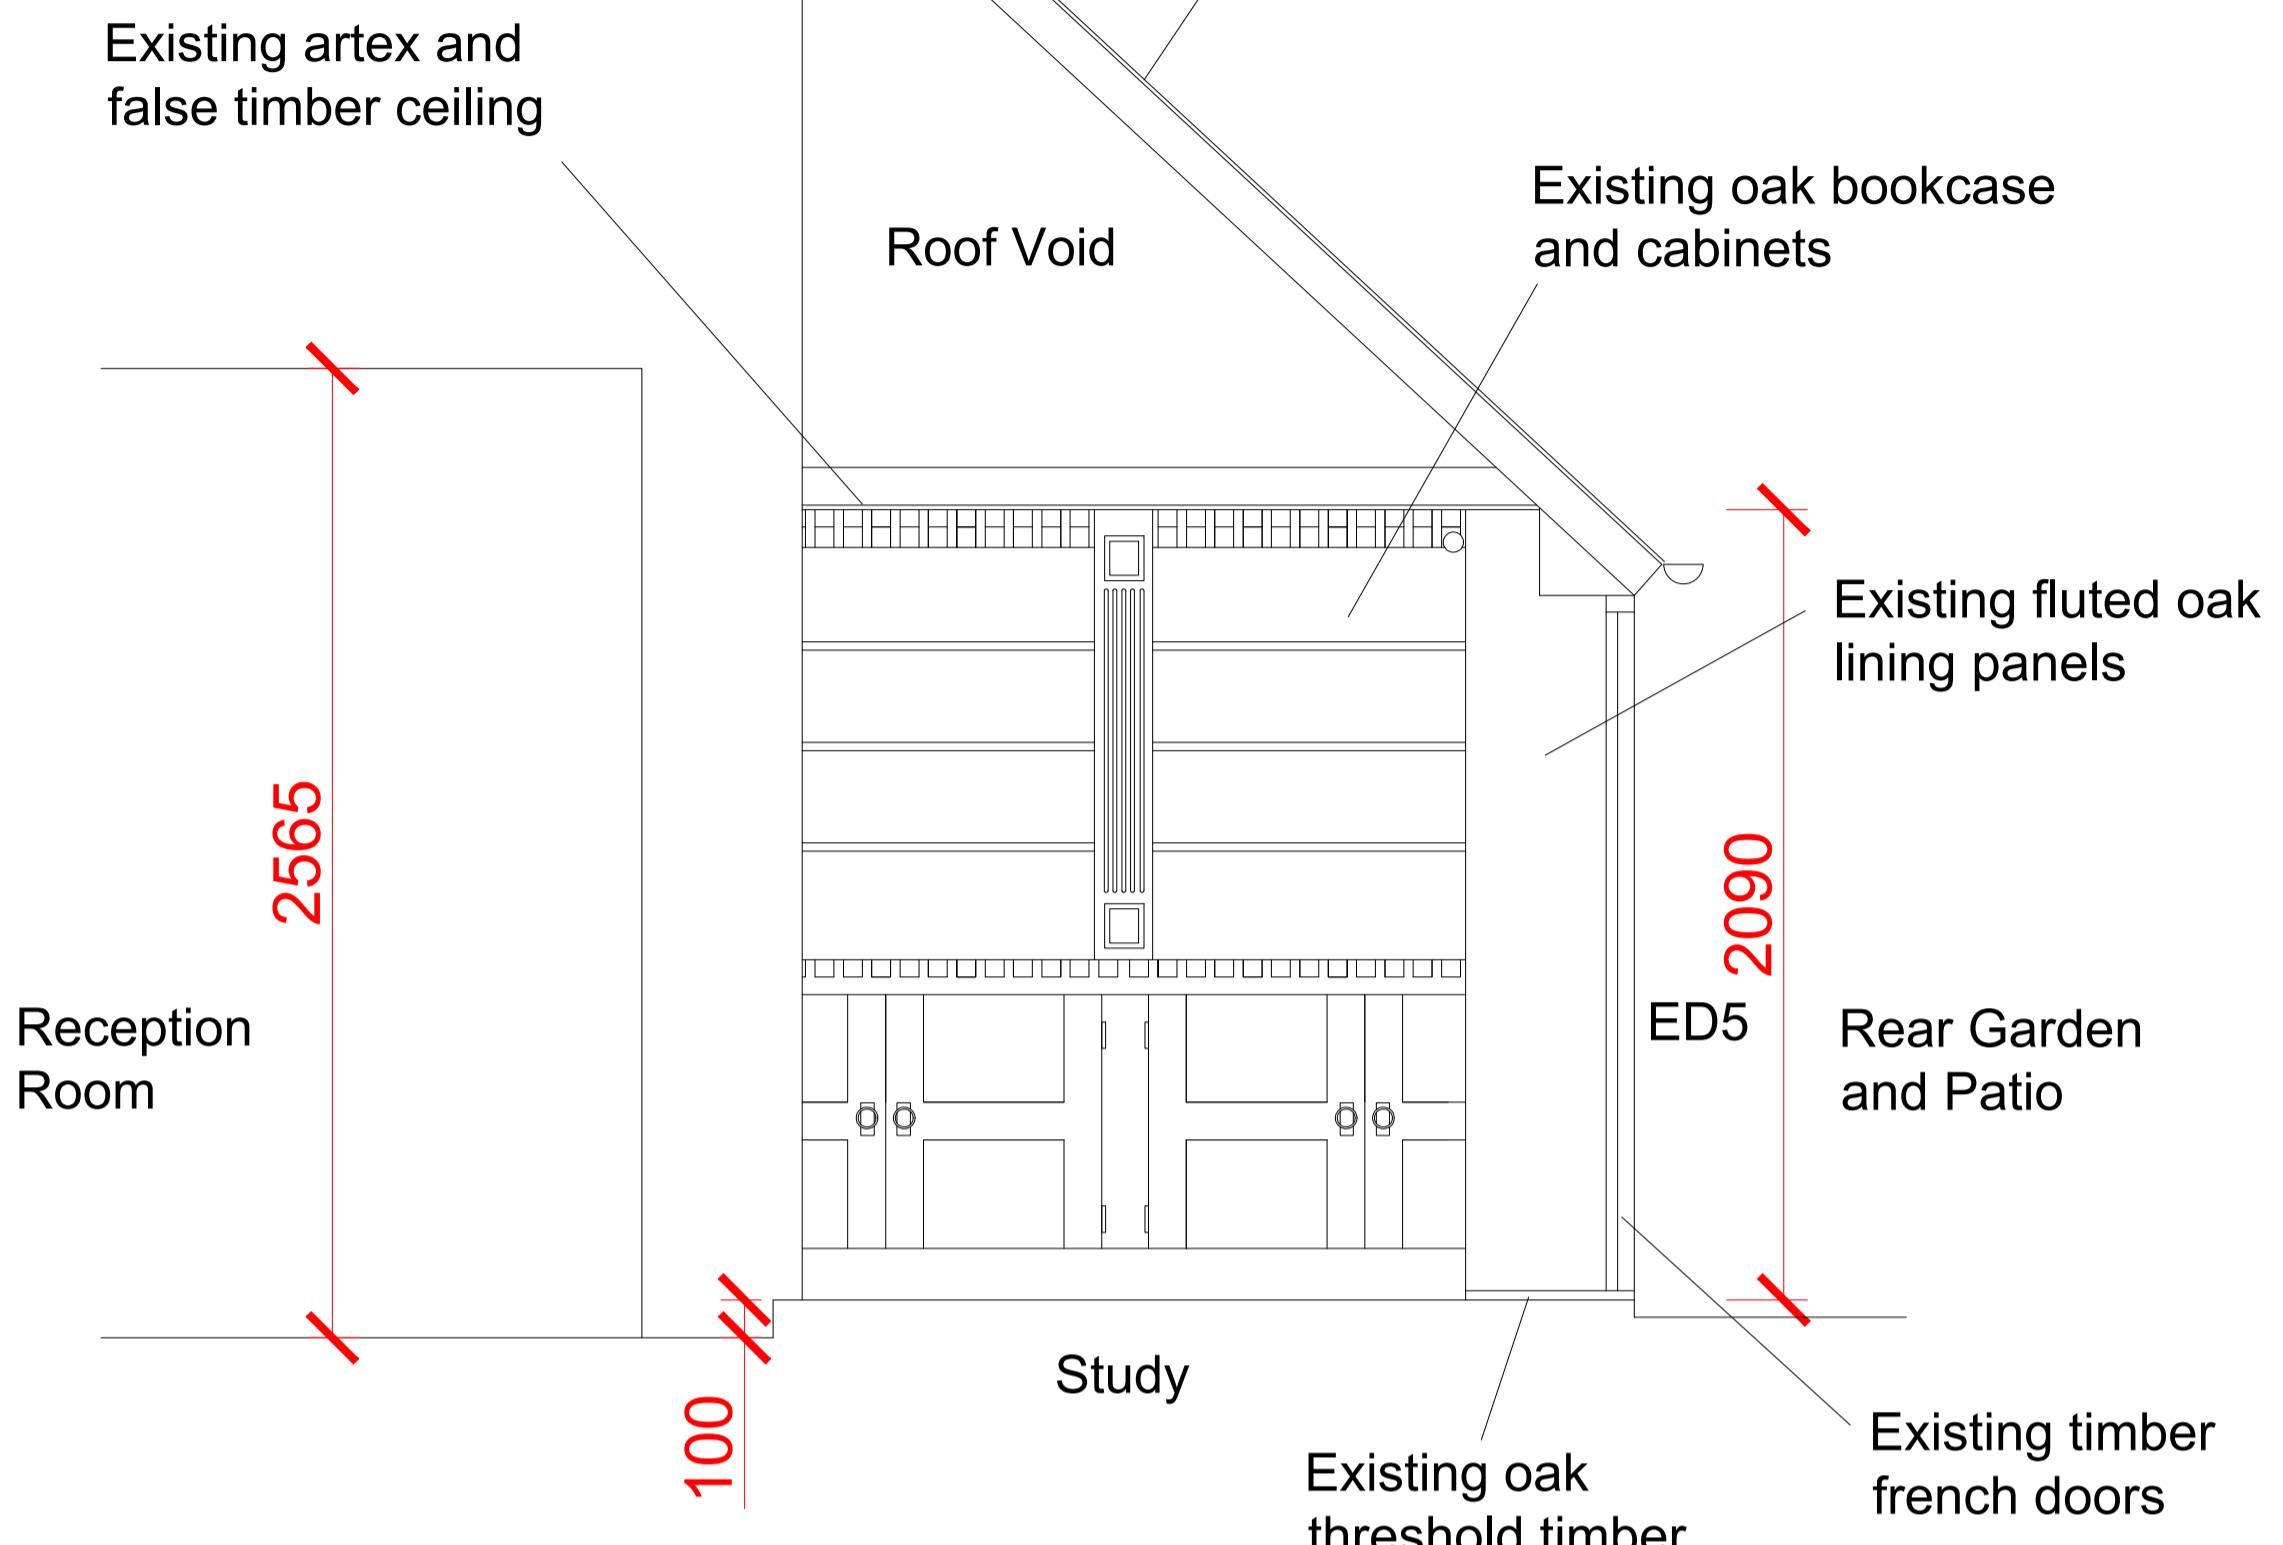

revn	date	by	chkd
CDRB	9 Mill Court, St. Ives Road, Kenilworth, CV8 1JD.		
job title			
Listed building consent application for rear study alterations at 'The Old Shooting Box' High Road, Eastcote, Middlesex. HA5 2EY.			
drawing title			
Existing and Proposed Cross Sections through Study and Proposed Rear Elevation of Study, Toilet and Pantry Section			
scale	drawn by	date	checked by
1:50 & 1:20 @ A1	ac	July 2023	CDRB
job no.	drawing no.	revision	
T2614	AL (LBC) 05	-	