

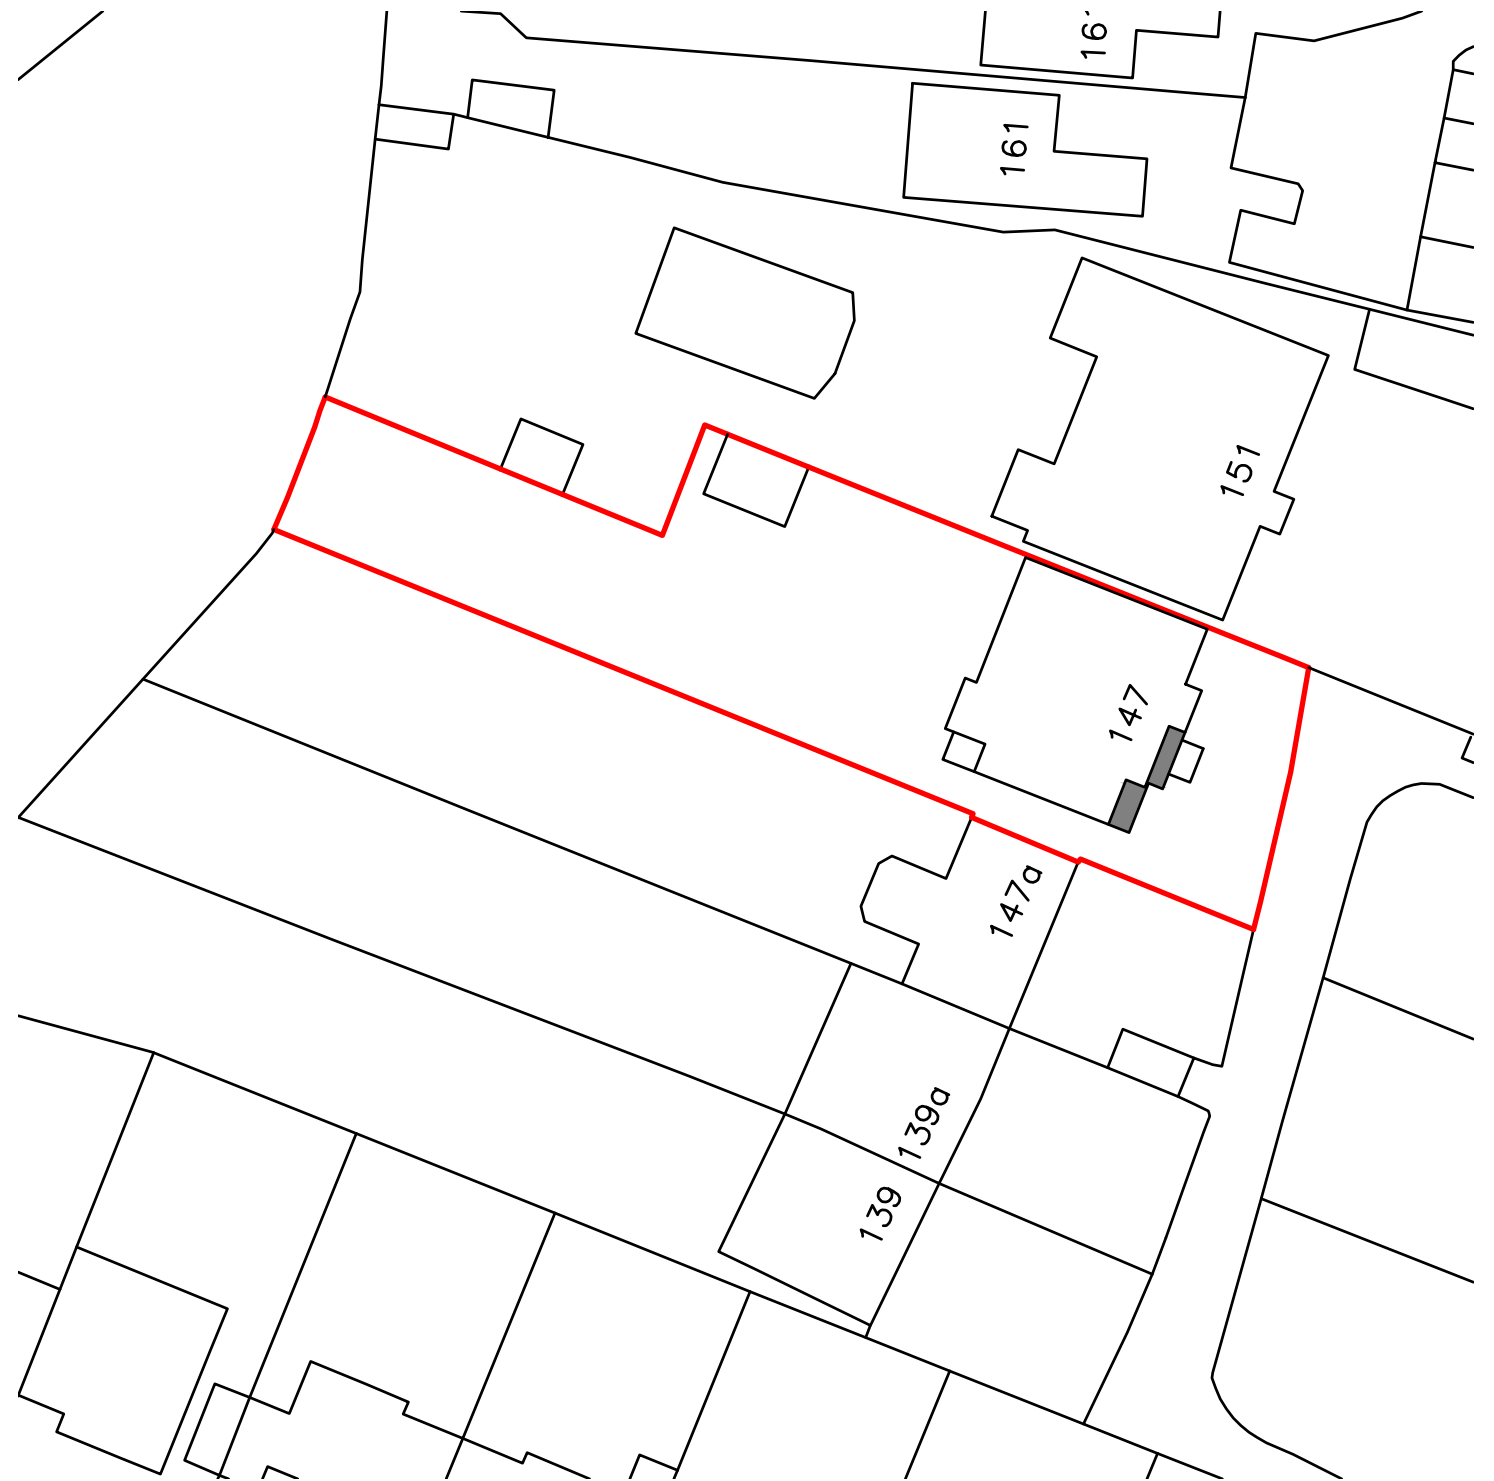
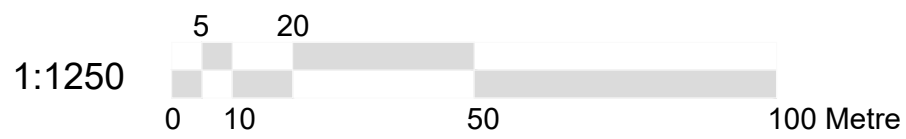


Location Plan  
Scale 1:1250

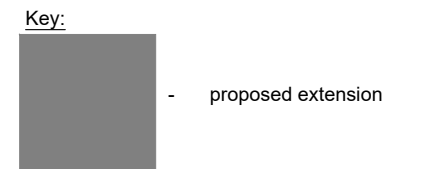

Block Plan  
Scale 1:500

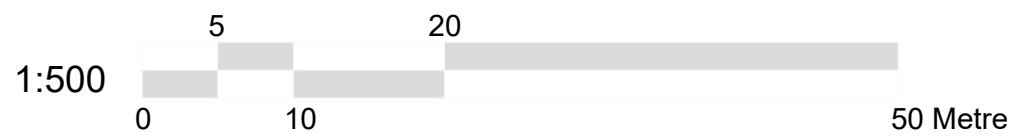


Dimensions to be verified on site  
DO NOT SCALE FROM THIS DRAWING.  
Any areas indicated on this drawing are for guidance only.  
No responsibility is taken for their accuracy.  
This drawing is the property of  
**BANCIL PROPERTY CONSULTANTS LTD**  
Copyright is reserved by them and the drawing is issued on the  
condition that it is not copied, reproduced, retained or disclosed  
to any unauthorised person, either wholly or in part without the  
consent in writing of  
**BANCIL PROPERTY CONSULTANTS LTD**

Site Address:  
147 Long Lane  
Hillingdon  
Middlesex  
UB10 9JN




Client Detail:  
147 Long Lane  
Hillingdon  
Middlesex  
UB10 9JN

Title:  
Location Plan  
Block Plan

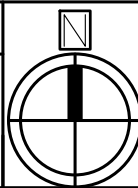

Drawn By: NM  
Checked By: SM  
Date: 03/2026  
Drawing No. PL1/SM/3534 - 00

Revisions:		Date
Rev	Revision	

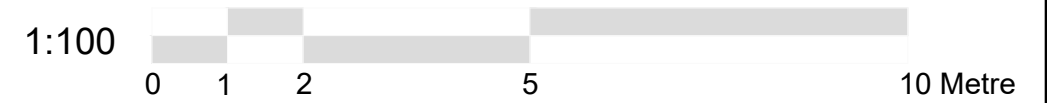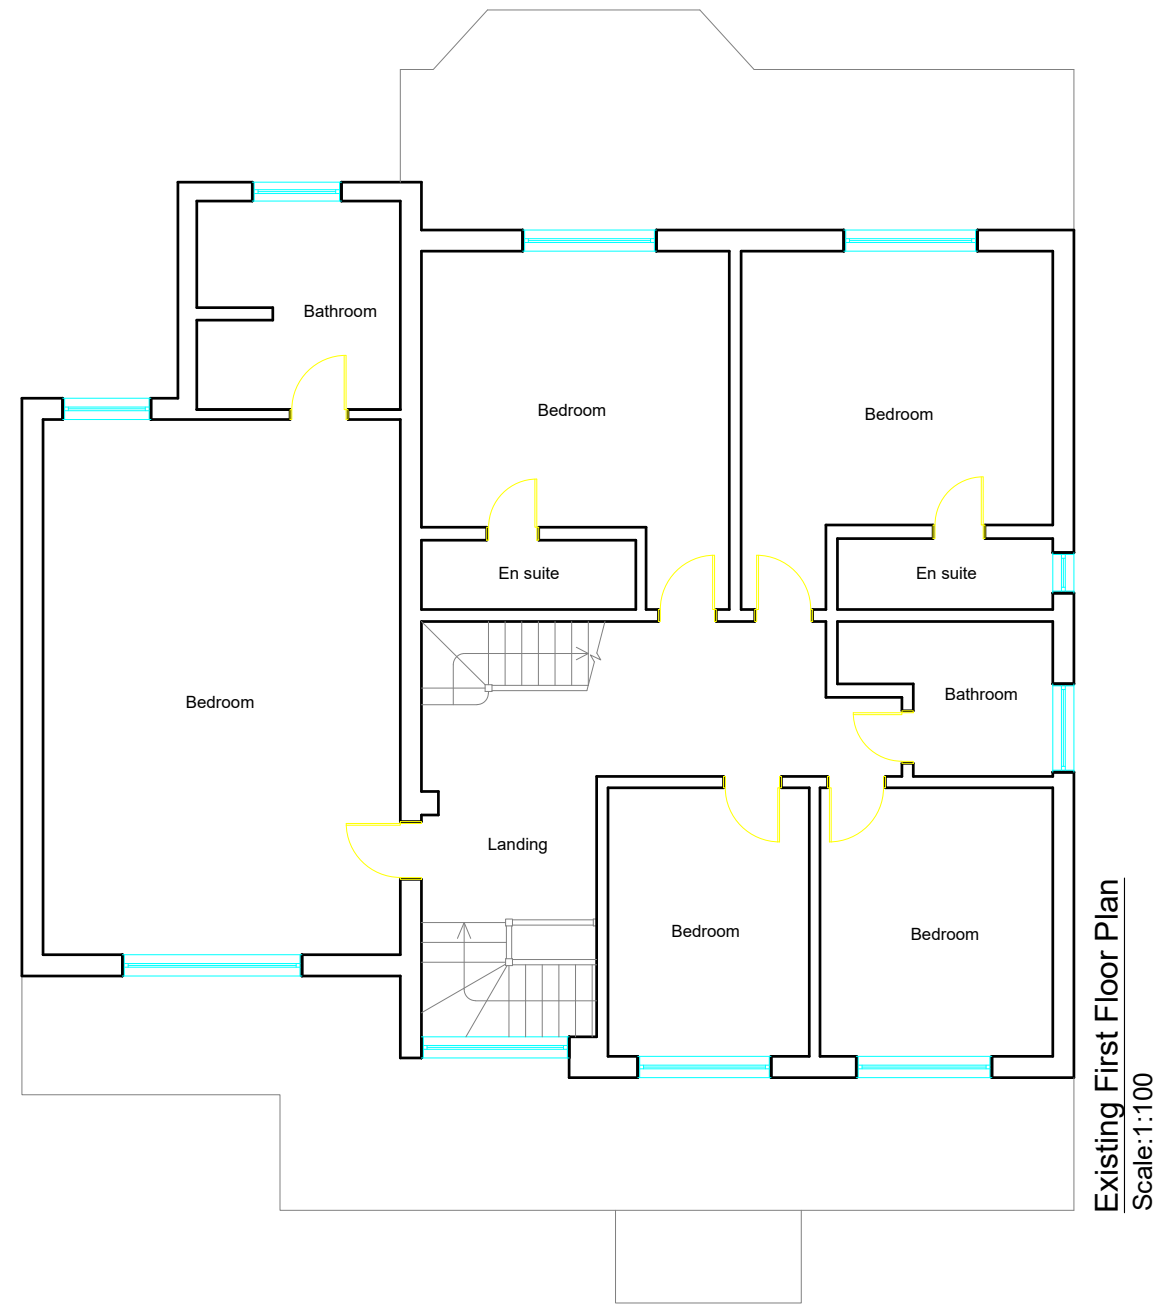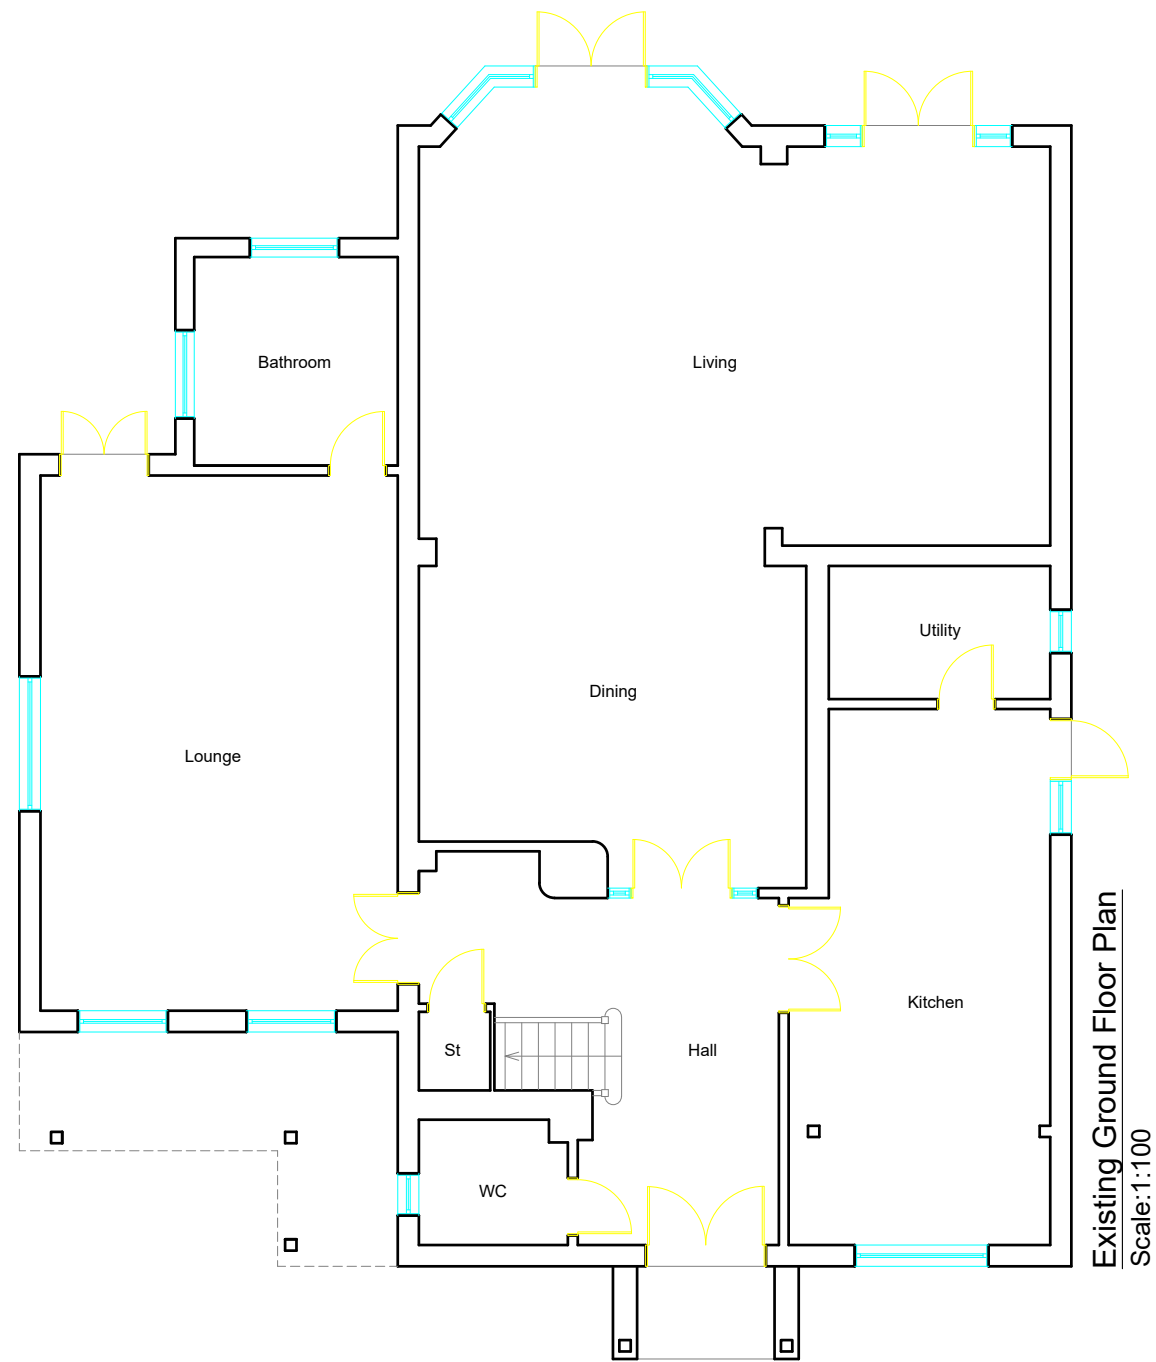

Dimensions to be verified on site  
DO NOT SCALE FROM THIS DRAWING.  
Any areas indicated on this drawing are for guidance only.  
No responsibility is taken for their accuracy.  
This drawing is the property of  
**BANCIL PROPERTY CONSULTANTS LTD**  
Copyright is reserved by them and the drawing is issued on the condition that it is not copied, reproduced, retained or disclosed to any unauthorised person, either wholly or in part without the consent in writing of  
**BANCIL PROPERTY CONSULTANTS LTD**


Site Address:  
147 Long Lane  
Hillingdon  
Middlesex  
UB10 9JN

Client Detail:  
147 Long Lane  
Hillingdon  
Middlesex  
UB10 9JN


Title:  
Existing Ground Floor Plan  
Existing First Floor Plan  
Scale: 1:100 Paper Size: A3


Drawn By: NM  
Checked By: SM  
Date: 03/2026  
Drawing No. PL1/SM/3534 - 01


Revisions:		Date
Rev	Revision	

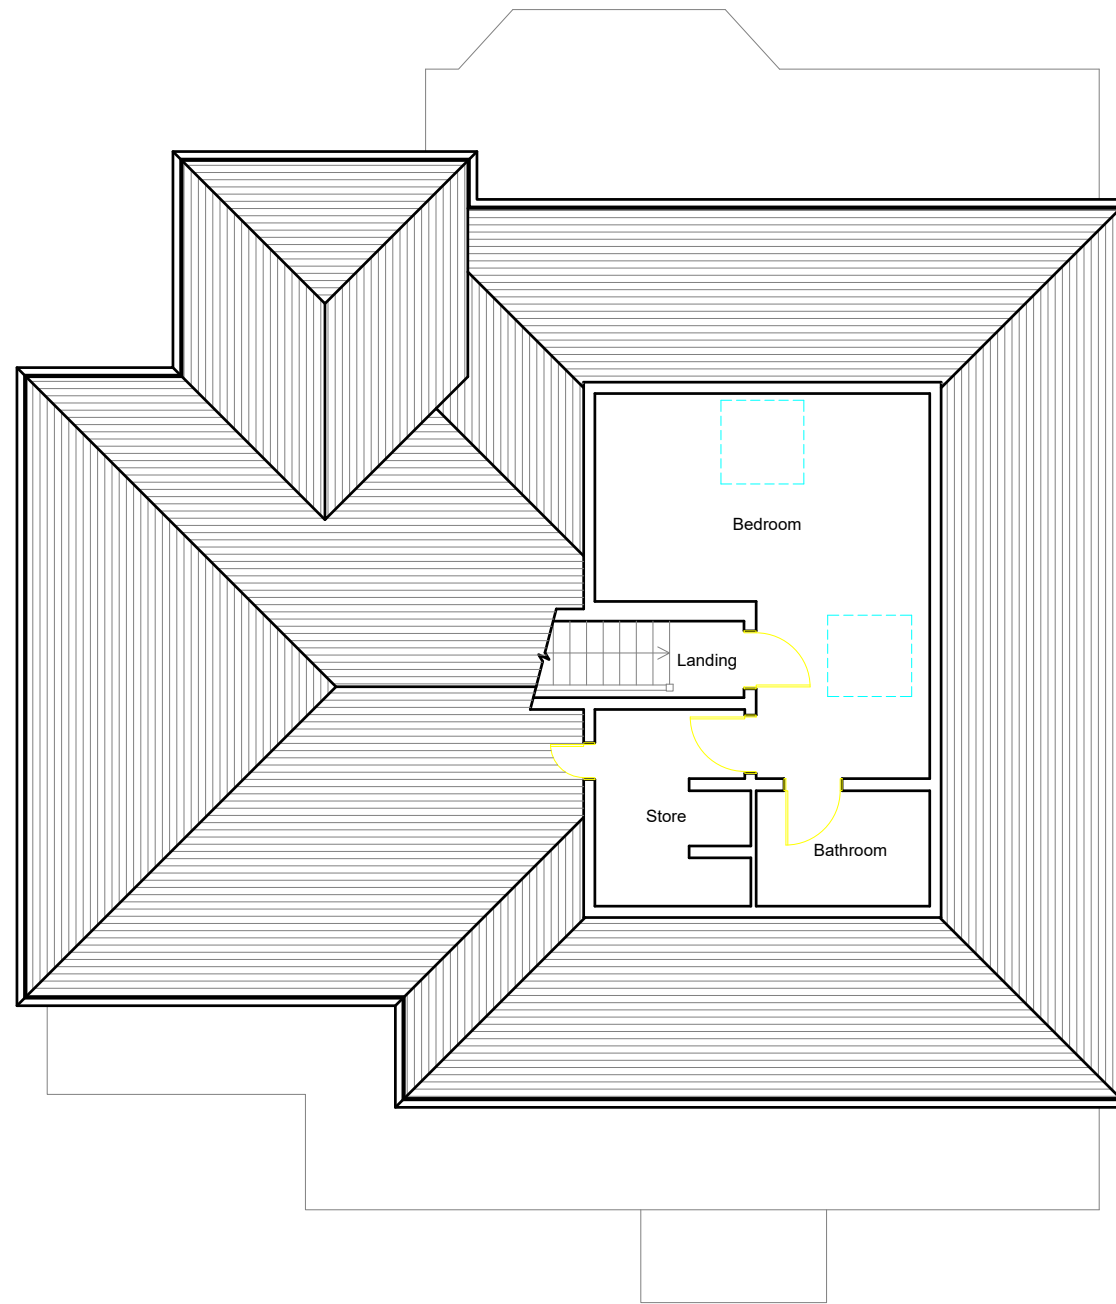

Existing Second Floor Plan  
Scale: 1:100

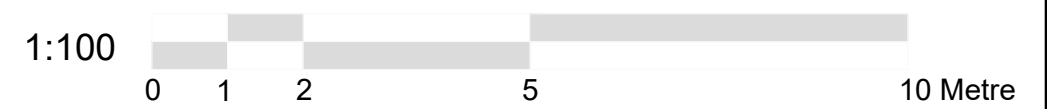

	Dimensions to be verified on site DO NOT SCALE FROM THIS DRAWING. Any areas indicated on this drawing are for guidance only. No responsibility is taken for their accuracy. This drawing is the property of <b>BANCIL PROPERTY CONSULTANTS LTD</b> Copyright is reserved by them and the drawing is issued on the condition that it is not copied, reproduced, retained or disclosed to any unauthorised person, either wholly or in part without the consent in writing of <b>BANCIL PROPERTY CONSULTANTS LTD</b>		Site Address: 147 Long Lane Hillingdon Middlesex UB10 9JN	Client Detail: 147 Long Lane Hillingdon Middlesex UB10 9JN	Title: Existing Second Floor Plan		Drawn By: NM Checked By: SM Date: 03/2026 Drawing No. PL1/SM/3534 - 02	Revisions:														
							<table border="1"> <thead> <tr> <th>Rev</th> <th>Revision</th> <th>Date</th> </tr> </thead> <tbody> <tr><td> </td><td> </td><td> </td></tr> <tr><td> </td><td> </td><td> </td></tr> <tr><td> </td><td> </td><td> </td></tr> <tr><td> </td><td> </td><td> </td></tr> </tbody> </table>	Rev	Revision	Date												
	Rev	Revision	Date																			
131 Heston Road, Hounslow, Middx, TW5 0RD Tel: 020 8574 4546 Fax: 020 8574 4526		Scale: 1:100	Paper Size: A3																			

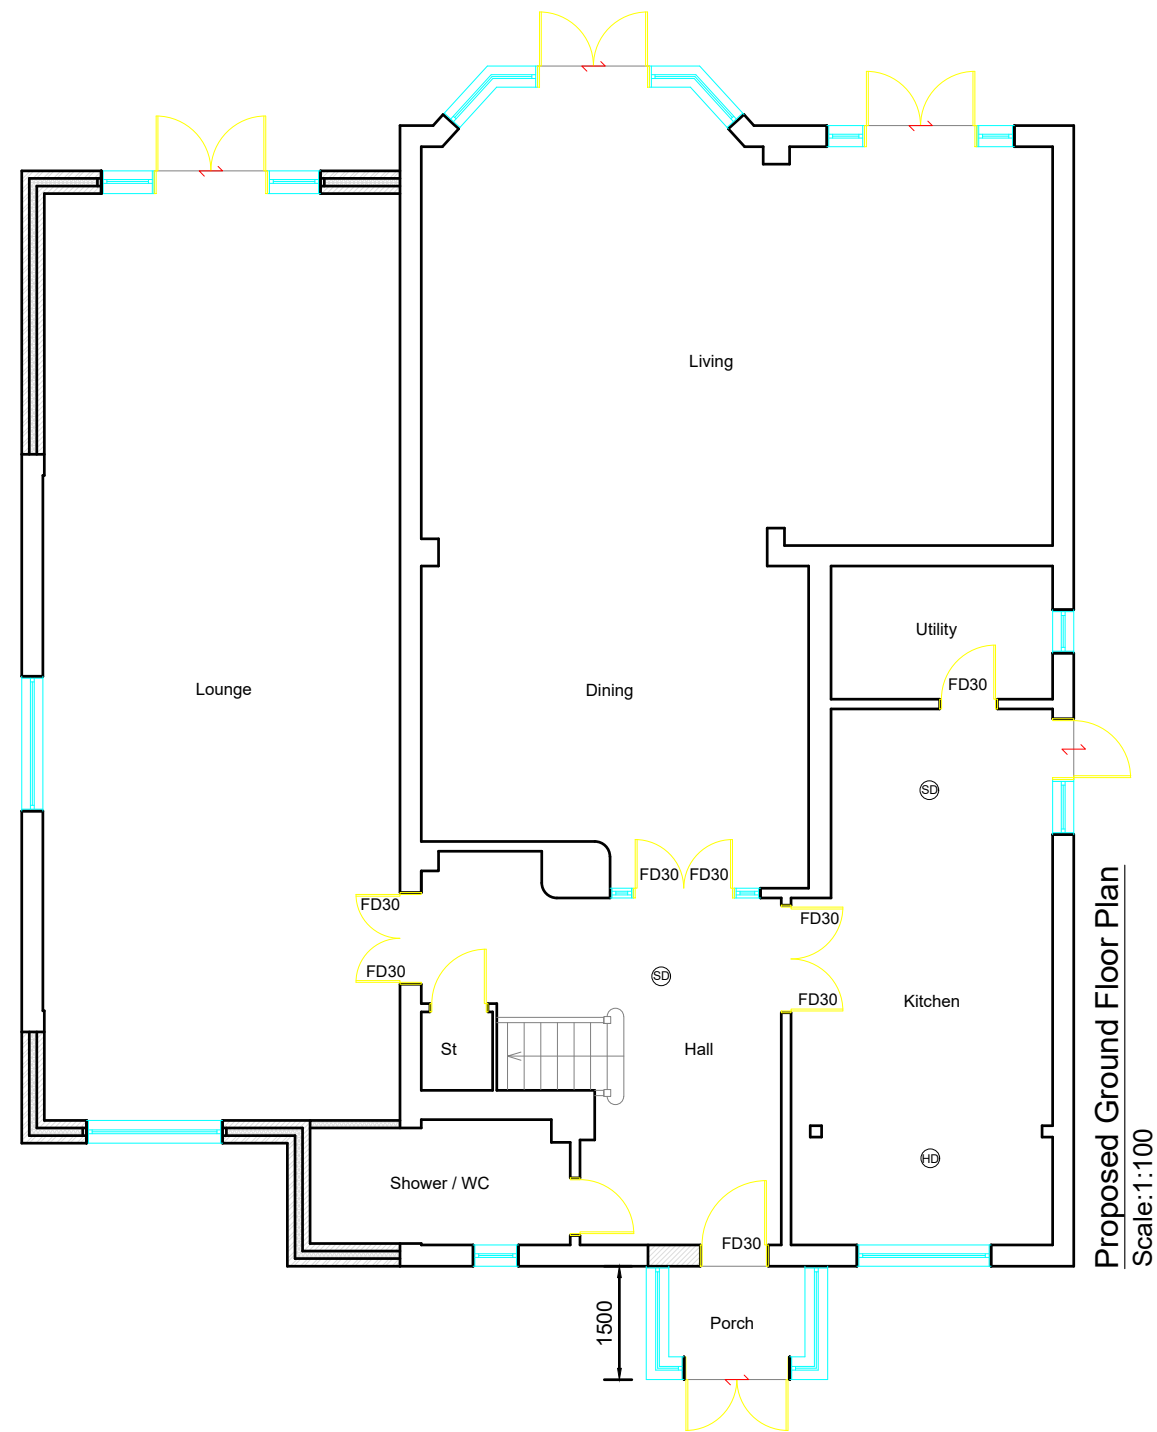


Proposed Ground Floor Plan  
Scale: 1:100

SYMBOL	DESCRIPTION
Ⓢ	MAINS OPERATED SMOKE DETECTOR
Ⓛ	EMERGENCY LIGHT
Ⓢ	CONSUMER UNIT
↖	FIRE EXIT SIGN
Ⓢ	EXTRACT FAN
Ⓢ	HEAT DETECTOR
Ⓢ	EXTERNAL LIGHT
Ⓢ	FIRE PANEL
Ⓢ	-assembly point
↖	-fire exit
Ⓢ	- fire extinguisher


NOTE:- CAT 6 CABLE AND SKY PLUS CABLE TO BE USED

Ⓢ Smoke alarm and heat alarms as per BS 5446-2 :2003  
 Ⓢ Smoke alarm and heat alarms as per BS 5446-2 :2003  
 Ⓢ Emergency Lights as per BS 5266-1 :2005

**FD30** All doors to be half hour fire check door unless otherwise stated.  
 All steel to have 1Hr Fire Protection  
 All windows to have 0.33m<sup>2</sup> min openable area with 450mm in either direction.

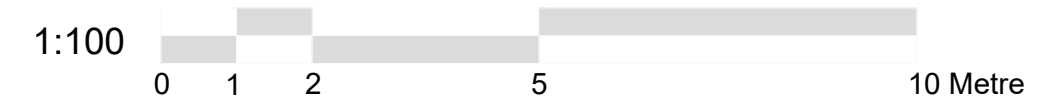

<p>Dimensions to be verified on site DO NOT SCALE FROM THIS DRAWING. Any areas indicated on this drawing are for guidance only. No responsibility is taken for their accuracy. This drawing is the property of <b>BANCIL PROPERTY CONSULTANTS LTD</b> Copyright is reserved by them and the drawing is issued on the condition that it is not copied, reproduced, retained or disclosed to any unauthorised person, either wholly or in part without the consent in writing of <b>BANCIL PROPERTY CONSULTANTS LTD</b></p>	Site Address: 147 Long Lane Hillingdon Middlesex UB10 9JN	Client Detail: 147 Long Lane Hillingdon Middlesex UB10 9JN	Title: Proposed Ground Floor Plan			Drawn By: NM Checked By: SM Date: 03/2026 Drawing No. PL1/SM/3534 - 03	Revisions:															
	131 Heston Road, Hounslow, Middx, TW5 0RD Tel: 020 8574 4546 Fax: 020 8574 4526			Scale: 1:100	Paper Size: A3	<table border="1"> <thead> <tr> <th>Rev</th> <th>Revision</th> <th>Date</th> </tr> </thead> <tbody> <tr><td> </td><td> </td><td> </td></tr> <tr><td> </td><td> </td><td> </td></tr> <tr><td> </td><td> </td><td> </td></tr> <tr><td> </td><td> </td><td> </td></tr> </tbody> </table>	Rev	Revision	Date													
	Rev	Revision	Date																			
<table border="1"> <thead> <tr> <th>Rev</th> <th>Revision</th> <th>Date</th> </tr> </thead> <tbody> <tr><td> </td><td> </td><td> </td></tr> <tr><td> </td><td> </td><td> </td></tr> <tr><td> </td><td> </td><td> </td></tr> <tr><td> </td><td> </td><td> </td></tr> </tbody> </table>								Rev	Revision	Date												
Rev	Revision	Date																				

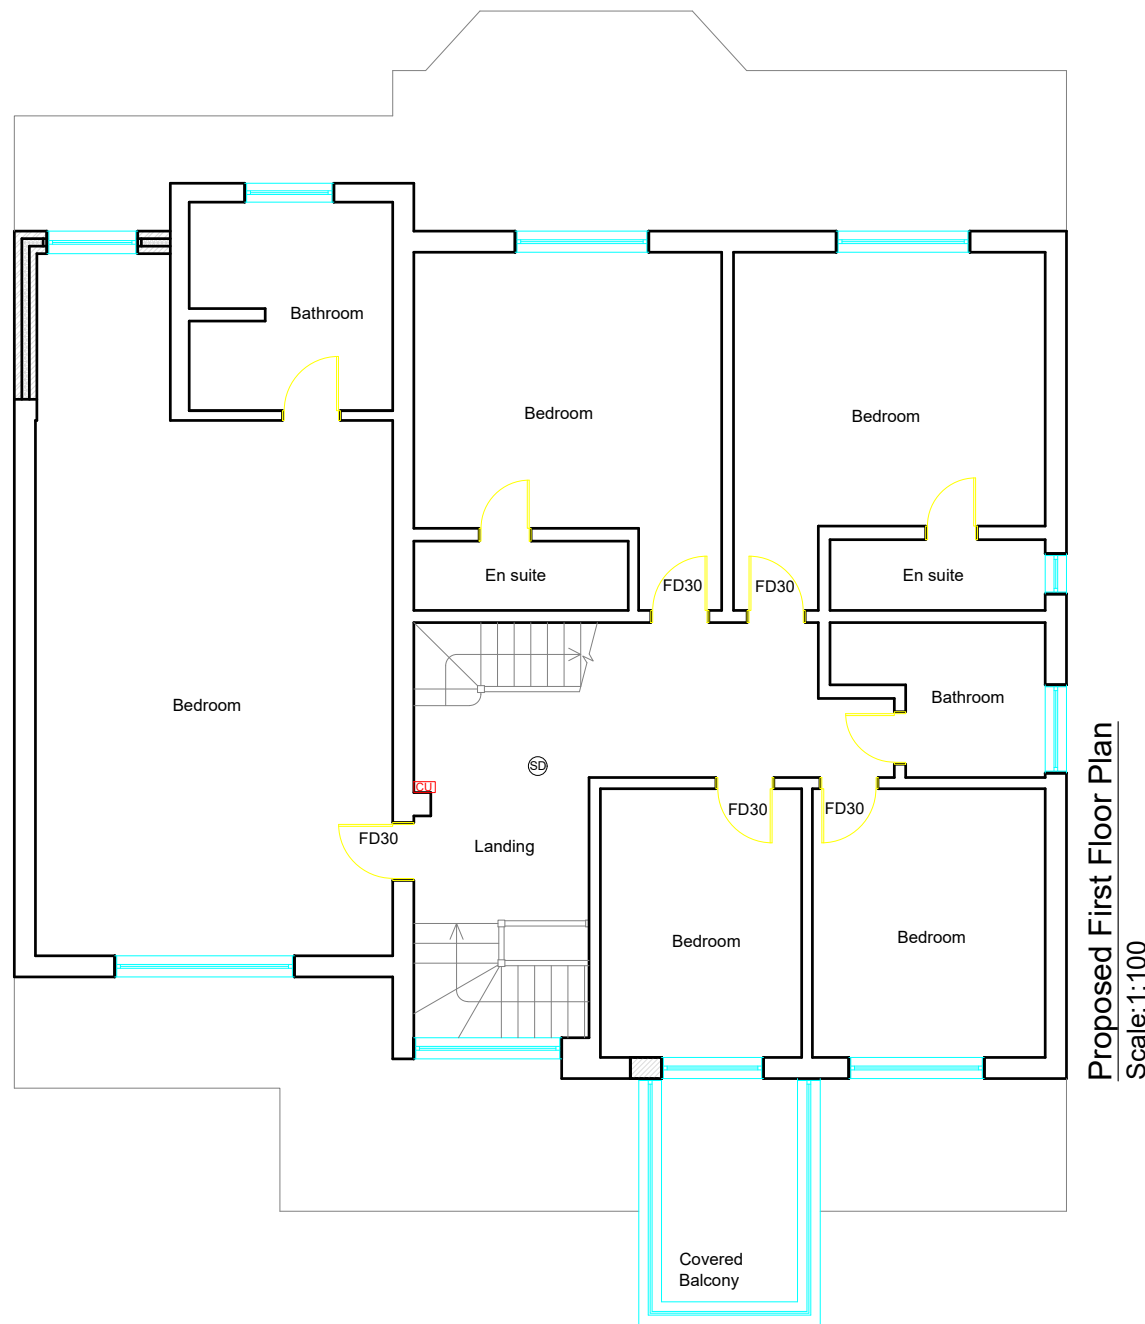


Proposed First Floor Plan  
Scale: 1:100


SYMBOL	DESCRIPTION
⊙	MAINS OPERATED SMOKE DETECTOR
⊕	EMERGENCY LIGHT
CU	CONSUMER UNIT
↑	FIRE EXIT SIGN
⊕	EXTRACT FAN
⊙	HEAT DETECTOR
⊕	EXTERNAL LIGHT
⊕	FIRE PANEL
⊕	-assembly point
↑	-fire exit
⊕	- fire extinguisher

NOTE:- CAT 6 CABLE AND SKY PLUS CABLE TO BE USED

- ⊙ Smoke alarm and heat alarms as per BS 5446-2 :2003
- ⊕ Smoke alarm and heat alarms as per BS 5446-2 :2003
- ⊕ Emergency Lights as per BS 5266-1 :2005
- FD30 All doors to be half hour fire check door unless otherwise stated.  
All steel to have 1Hr Fire Protection  
All windows to have 0.33m<sup>2</sup> min openable area with 450mm in either direction.

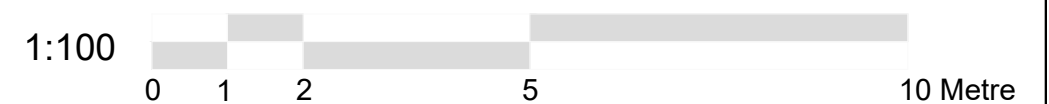

<p>Dimensions to be verified on site DO NOT SCALE FROM THIS DRAWING. Any areas indicated on this drawing are for guidance only. No responsibility is taken for their accuracy. This drawing is the property of <b>BANCIL PROPERTY CONSULTANTS LTD</b> Copyright is reserved by them and the drawing is issued on the condition that it is not copied, reproduced, retained or disclosed to any unauthorised person, either wholly or in part without the consent in writing of <b>BANCIL PROPERTY CONSULTANTS LTD</b></p>	<p>Site Address: 147 Long Lane Hillingdon Middlesex UB10 9JN</p>	<p>Client Detail: 147 Long Lane Hillingdon Middlesex UB10 9JN</p>	<p>Title: Proposed First Floor Plan</p>			<p>Drawn By: NM</p>	<p>Revisions:</p> <table border="1"> <thead> <tr> <th>Rev</th> <th>Revision</th> <th>Date</th> </tr> </thead> <tbody> <tr><td> </td><td> </td><td> </td></tr> <tr><td> </td><td> </td><td> </td></tr> <tr><td> </td><td> </td><td> </td></tr> <tr><td> </td><td> </td><td> </td></tr> </tbody> </table>		Rev	Revision	Date												
	Rev	Revision	Date																				
<p>131 Heston Road, Hounslow, Middx, TW5 0RD Tel: 020 8574 4546 Fax: 020 8574 4526</p>	<p>Scale: 1:100</p>	<p>Paper Size: A3</p>	<p>Checked By: SM</p>	<p>Date: 03/2026</p>	<p>Drawing No. PL1/SM/3534 - 04</p>																		

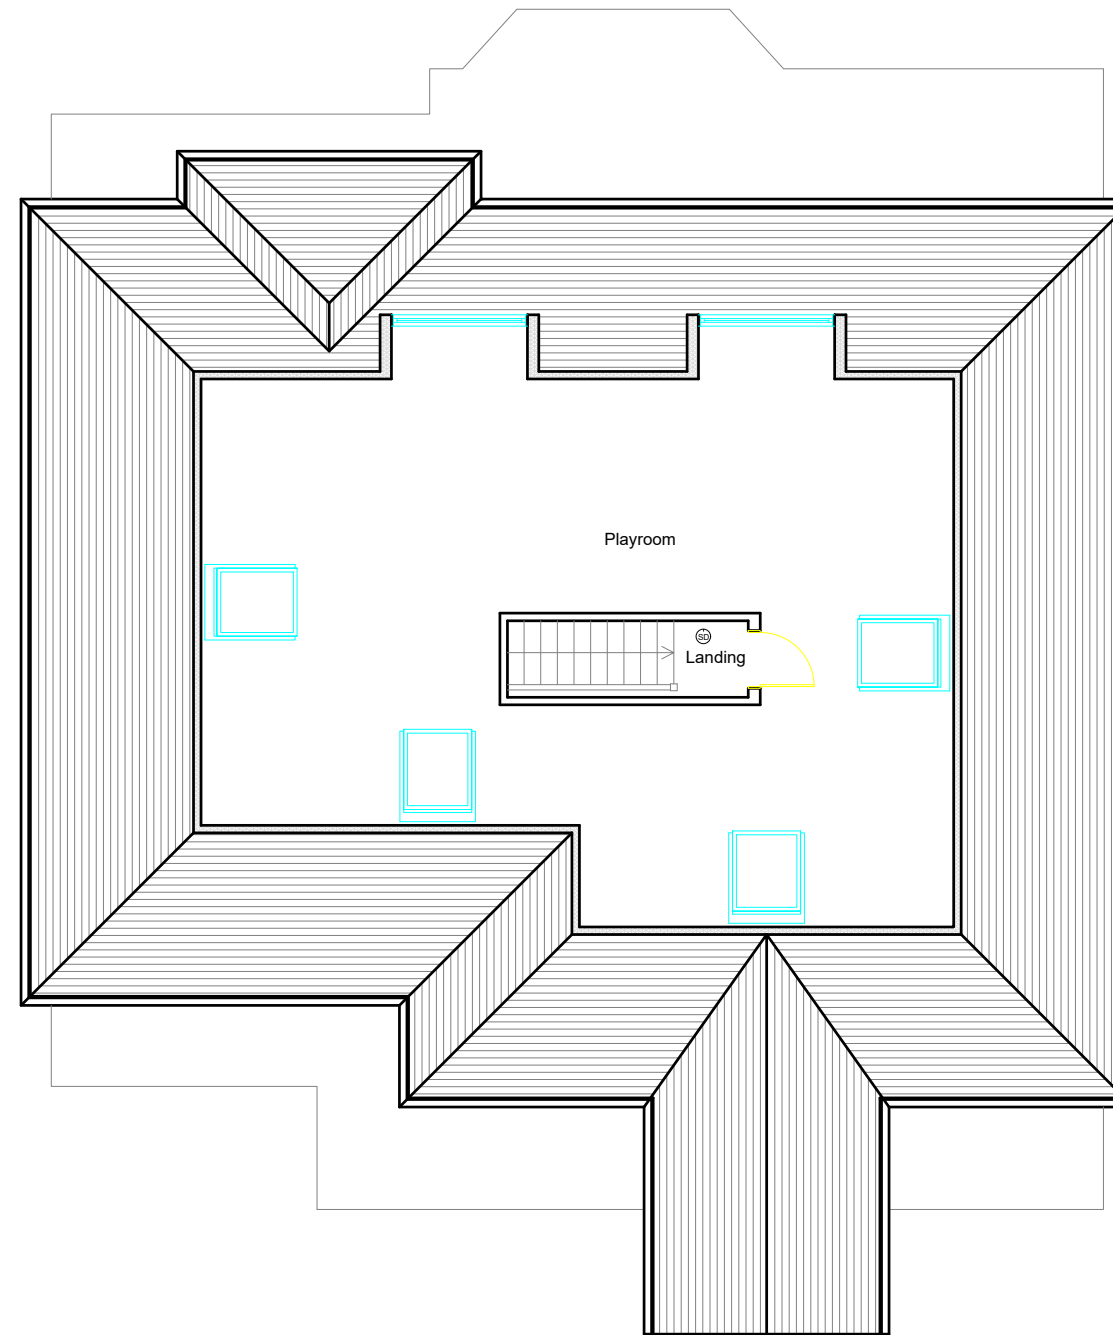


Proposed Second Floor Plan  
Scale: 1:100

SYMBOL	DESCRIPTION
⊙	MAINS OPERATED SMOKE DETECTOR
⊠	EMERGENCY LIGHT
⊞	CONSUMER UNIT
↔	FIRE EXIT SIGN
⊞	EXTRACT FAN
⊞	HEAT DETECTOR
⊞	EXTERNAL LIGHT
⊞	FIRE PANEL
⊞	-assembly point
↔	-fire exit
⊞	- fire extinguisher

NOTE:- CAT 6 CABLE AND SKY PLUS CABLE TO BE USED

- ⊙ Smoke alarm and heat alarms as per BS 5446-2 :2003
- ⊞ Smoke alarm and heat alarms as per BS 5446-2 :2003
- ⊞ Emergency Lights as per BS 5266-1 :2005


FD30 All doors to be half hour fire check door unless otherwise stated.  
All steel to have 1Hr Fire Protection  
All windows to have 0.33m<sup>2</sup> min openable area with 450mm in either direction.

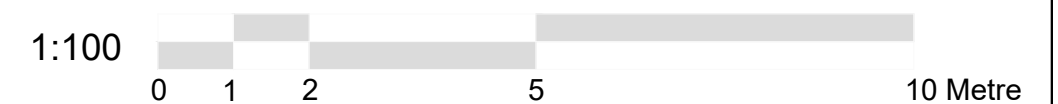

<p>Dimensions to be verified on site DO NOT SCALE FROM THIS DRAWING. Any areas indicated on this drawing are for guidance only. No responsibility is taken for their accuracy. This drawing is the property of <b>BANCIL PROPERTY CONSULTANTS LTD</b> Copyright is reserved by them and the drawing is issued on the condition that it is not copied, reproduced, retained or disclosed to any unauthorised person, either wholly or in part without the consent in writing of <b>BANCIL PROPERTY CONSULTANTS LTD</b></p>	Site Address:	Client Detail:	Title:		Drawn By: NM	Revisions:		
	147 Long Lane Hillingdon Middlesex UB10 9JN	147 Long Lane Hillingdon Middlesex UB10 9JN	Proposed Second Floor Plan		Checked By: SM	Rev	Revision	Date
131 Heston Road, Hounslow, Middx, TW5 0RD Tel: 020 8574 4546 Fax: 020 8574 4526			Scale: 1:100	Paper Size: A3	Date: 03/2026			
					Drawing No. PL1/SM/3534 - 05			




Existing Front Elevation  
Scale:1:100

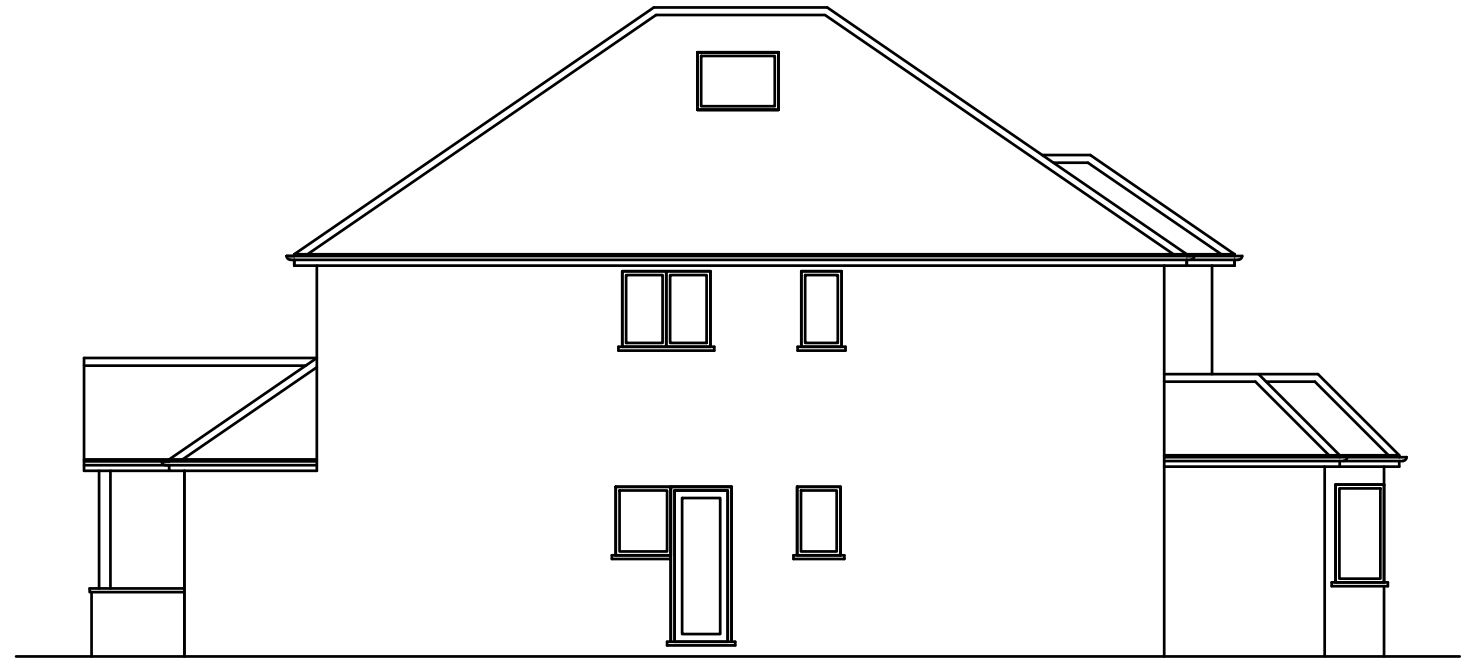


Existing Side Elevation  
Scale:1:100




Existing Rear Elevation  
Scale:1:100

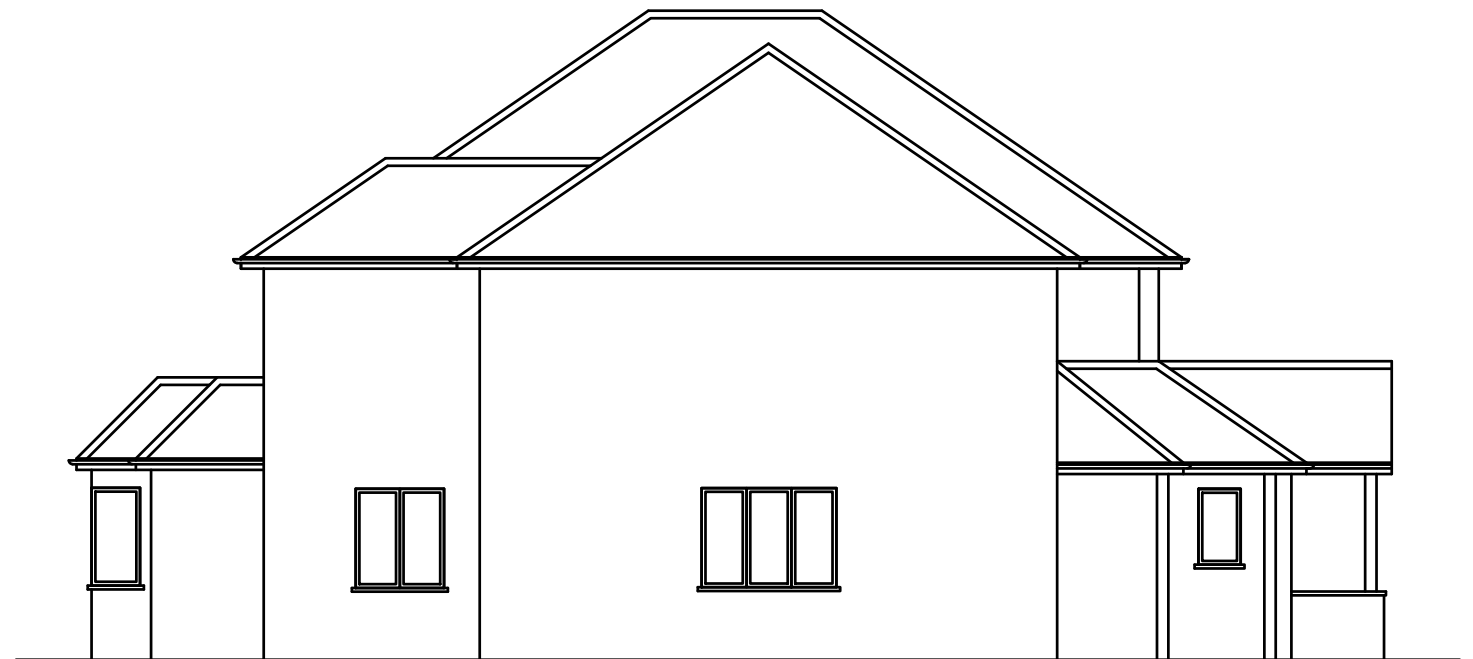

Existing Side Elevation  
Scale:1:100

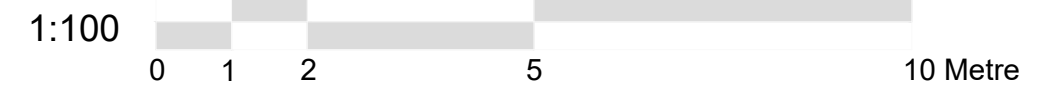

	Dimensions to be verified on site DO NOT SCALE FROM THIS DRAWING. Any areas indicated on this drawing are for guidance only. No responsibility is taken for their accuracy. This drawing is the property of <b>BANCIL PROPERTY CONSULTANTS LTD</b> Copyright is reserved by them and the drawing is issued on the condition that it is not copied, reproduced, retained or disclosed to any unauthorised person, either wholly or in part without the consent in writing of <b>BANCIL PROPERTY CONSULTANTS LTD</b>	Site Address: 147 Long Lane Hillingdon Middlesex UB10 9JN	Client Detail: 147 Long Lane Hillingdon Middlesex UB10 9JN	Title: Existing Elevations	Drawn By: NM Checked By: SM Date: 03/2026 Drawing No. PL1/SM/3534 - 06	Revisions: <table border="1"> <thead> <tr> <th>Rev</th> <th>Revision</th> <th>Date</th> </tr> </thead> <tbody> <tr> <td> </td> <td> </td> <td> </td> </tr> </tbody> </table>	Rev	Revision	Date												
	Rev	Revision	Date																		
131 Heston Road, Hounslow, Middx, TW5 0RD Tel: 020 8574 4546 Fax: 020 8574 4526	Scale: 1:100	Paper Size: A3																			




Proposed Front Elevation  
Scale:1:100




Proposed Side Elevation  
Scale:1:100




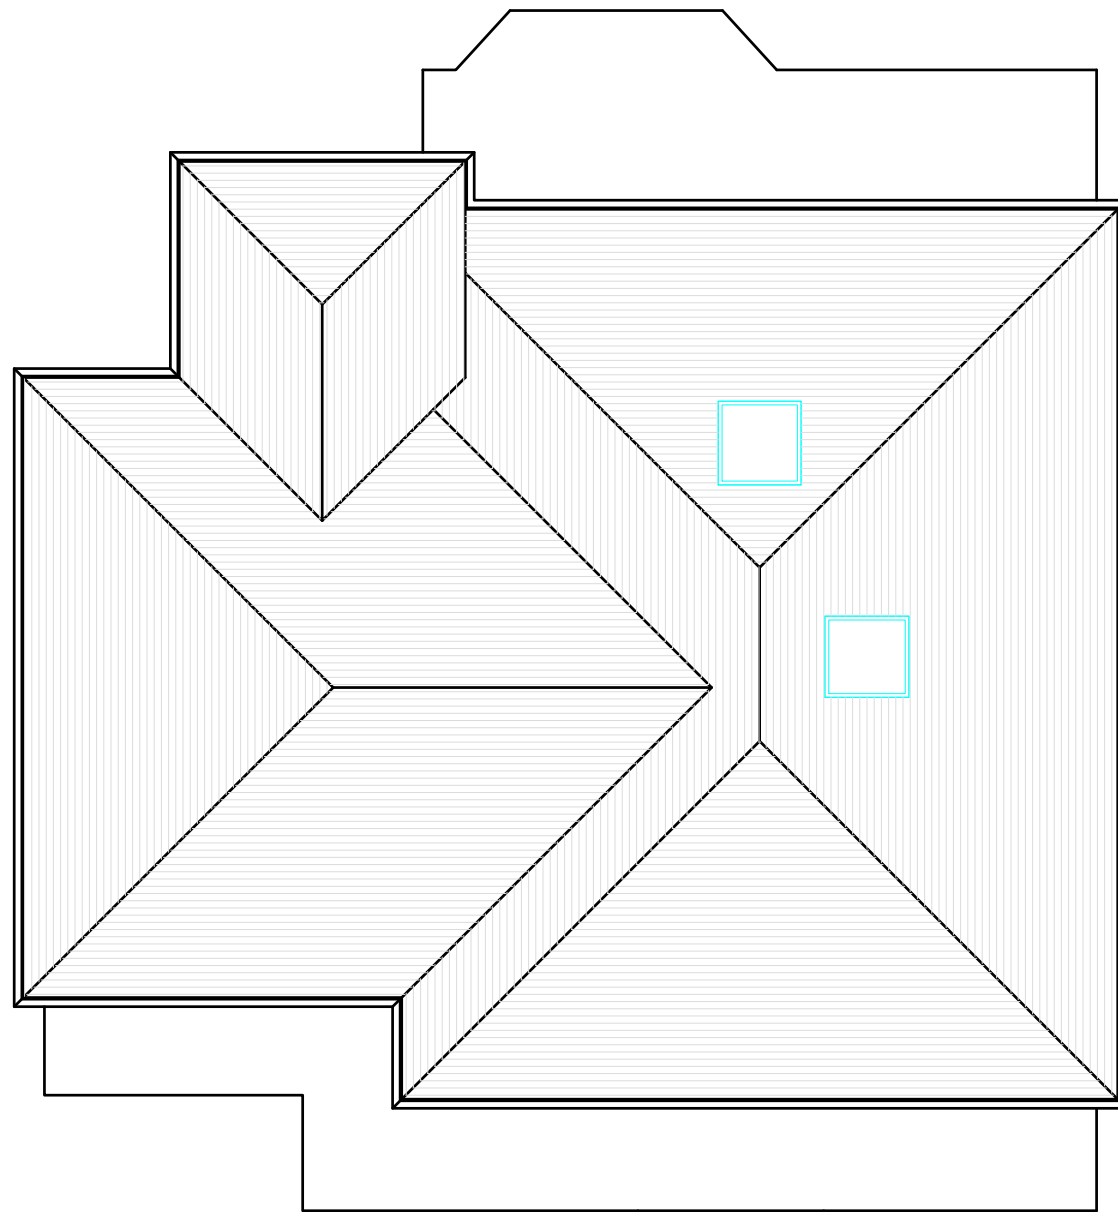
Proposed Rear Elevation  
Scale:1:100

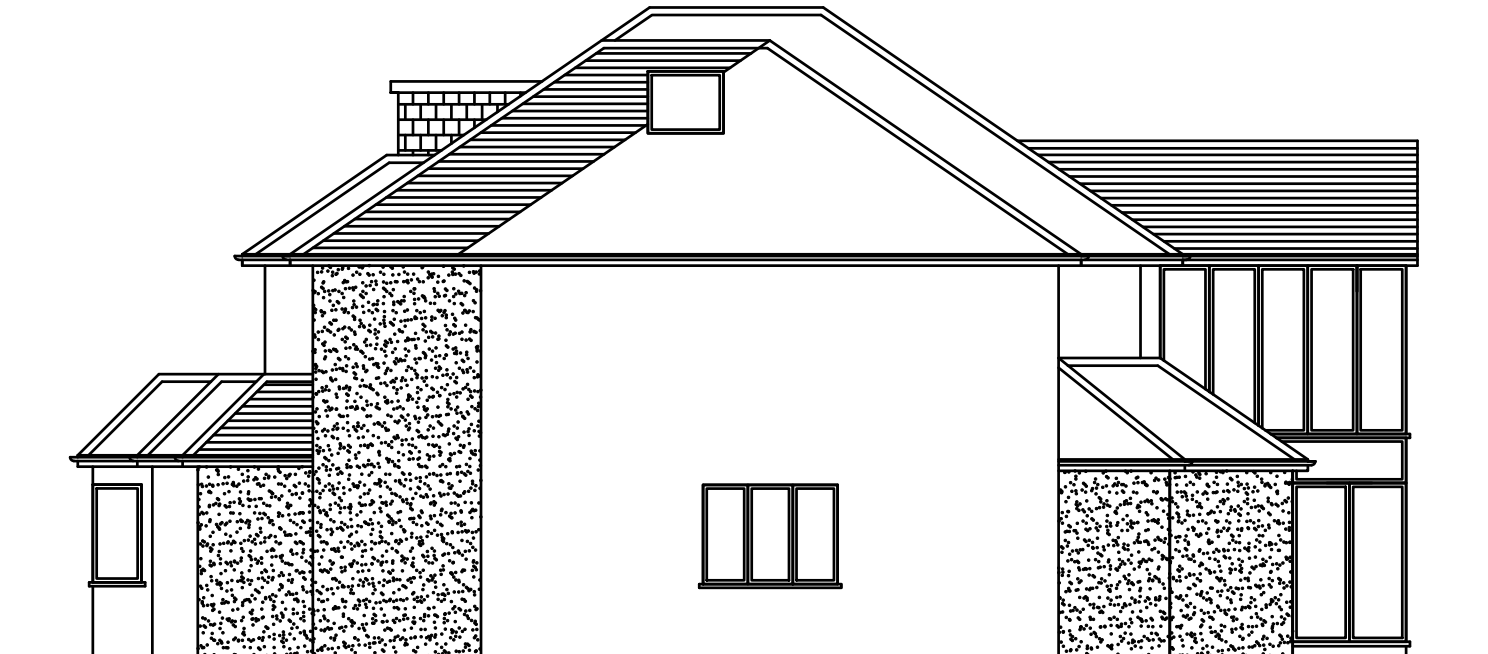


Proposed Side Elevation  
Scale:1:100

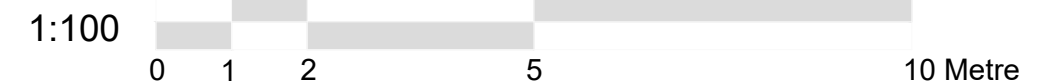


 <p>Dimensions to be verified on site DO NOT SCALE FROM THIS DRAWING. Any areas indicated on this drawing are for guidance only. No responsibility is taken for their accuracy. This drawing is the property of <b>BANCIL PROPERTY CONSULTANTS LTD</b> Copyright is reserved by them and the drawing is issued on the condition that it is not copied, reproduced, retained or disclosed to any unauthorised person, either wholly or in part without the consent in writing of <b>BANCIL PROPERTY CONSULTANTS LTD</b></p>	Site Address: 147 Long Lane Hillingdon Middlesex UB10 9JN	Client Detail: 147 Long Lane Hillingdon Middlesex UB10 9JN	Title: Proposed Elevations		Drawn By: NM Checked By: SM Date: 03/2026 Drawing No. PL1/SM/3534 - 07	Revisions: <table border="1"> <thead> <tr> <th>Rev</th> <th>Revision</th> <th>Date</th> </tr> </thead> <tbody> <tr><td> </td><td> </td><td> </td></tr> <tr><td> </td><td> </td><td> </td></tr> <tr><td> </td><td> </td><td> </td></tr> <tr><td> </td><td> </td><td> </td></tr> </tbody> </table>		Rev	Revision	Date												
	Rev	Revision	Date																			
131 Heston Road, Hounslow, Middx, TW5 0RD Tel: 020 8574 4546 Fax: 020 8574 4526		Scale: 1:100	Paper Size: A3																			



Existing Roof Plan  
Scale:1:100

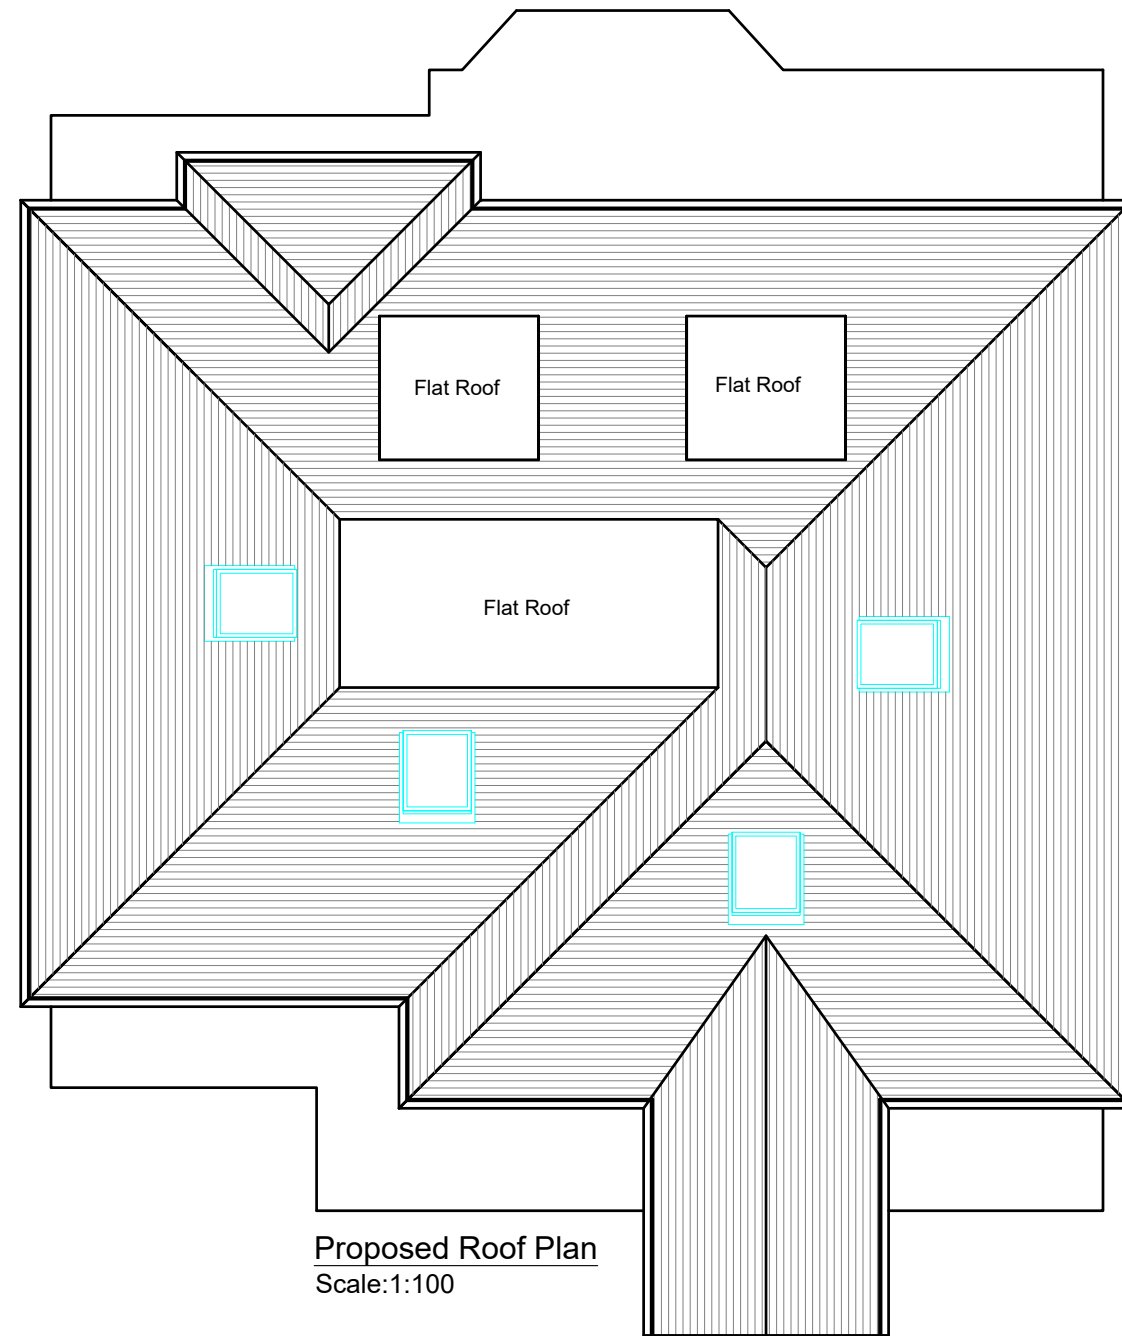

Proposed Roof Plan  
Scale:1:100

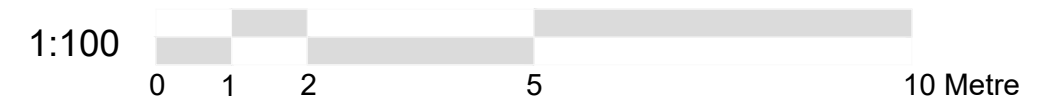

Dimensions to be verified on site  
DO NOT SCALE FROM THIS DRAWING.  
Any areas indicated on this drawing are for guidance only.  
No responsibility is taken for their accuracy.  
This drawing is the property of  
**BANCIL PROPERTY CONSULTANTS LTD**  
Copyright is reserved by them and the drawing is issued on the condition that it is not copied, reproduced, retained or disclosed to any unauthorised person, either wholly or in part without the consent in writing of  
**BANCIL PROPERTY CONSULTANTS LTD**

Site Address:  
147 Long Lane  
Hillingdon  
Middlesex  
UB10 9JN

Client Detail:  
147 Long Lane  
Hillingdon  
Middlesex  
UB10 9JN

Title:  
Existing Roof Plan  
Proposed Roof Plan

Scale: 1:100    Paper Size: A3

Drawn By: NM  
Checked By: SM  
Date: 03/2026  
Drawing No. PL1/SM/3534 - 08

Revisions:		
Rev	Revision	Date