


NOTES  
 1. All dimensions are to be checked on site prior to the commencement of work and any discrepancy is to be reported to the construction manager and contractor.  
 2. All work is to comply with the current Building Regulations and allied legislation.  
 3. All contractors and sub-contractors must ensure that they have the latest issue of this drawing and related details before the commencement of work on site.  
 4. All materials are to be used and installed in strict compliance with the manufacturers' instructions and recommendations.  
 5. All works on site changed and implemented as a result of the designs indicated on this drawing are to be given full consideration for the safety of the public and the contractor. The contractor is responsible for Design and implementation on site and no works are to be carried out unless the contractor can demonstrate that compliance with the CDM Regulations cannot be achieved.  
 7. All dimensions shown in millimetres.




FRONT ELEVATION  
(EXISTING)

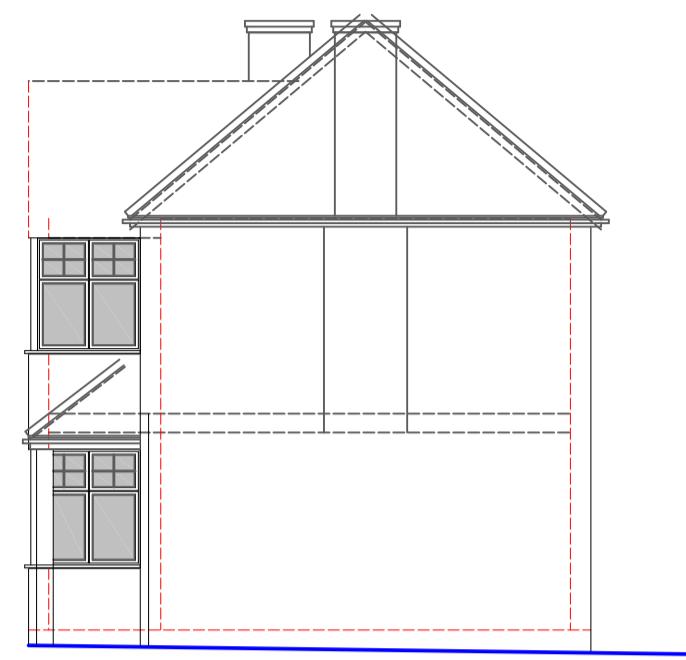


SIDE ELEVATION  
(EXISTING)



REAR ELEVATION  
(EXISTING)

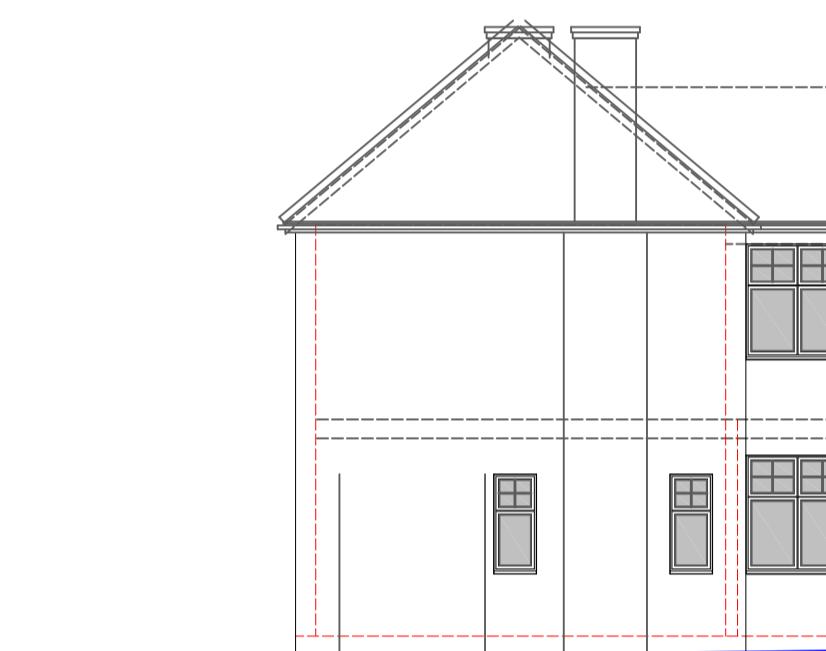


SIDE ELEVATION  
(EXISTING)

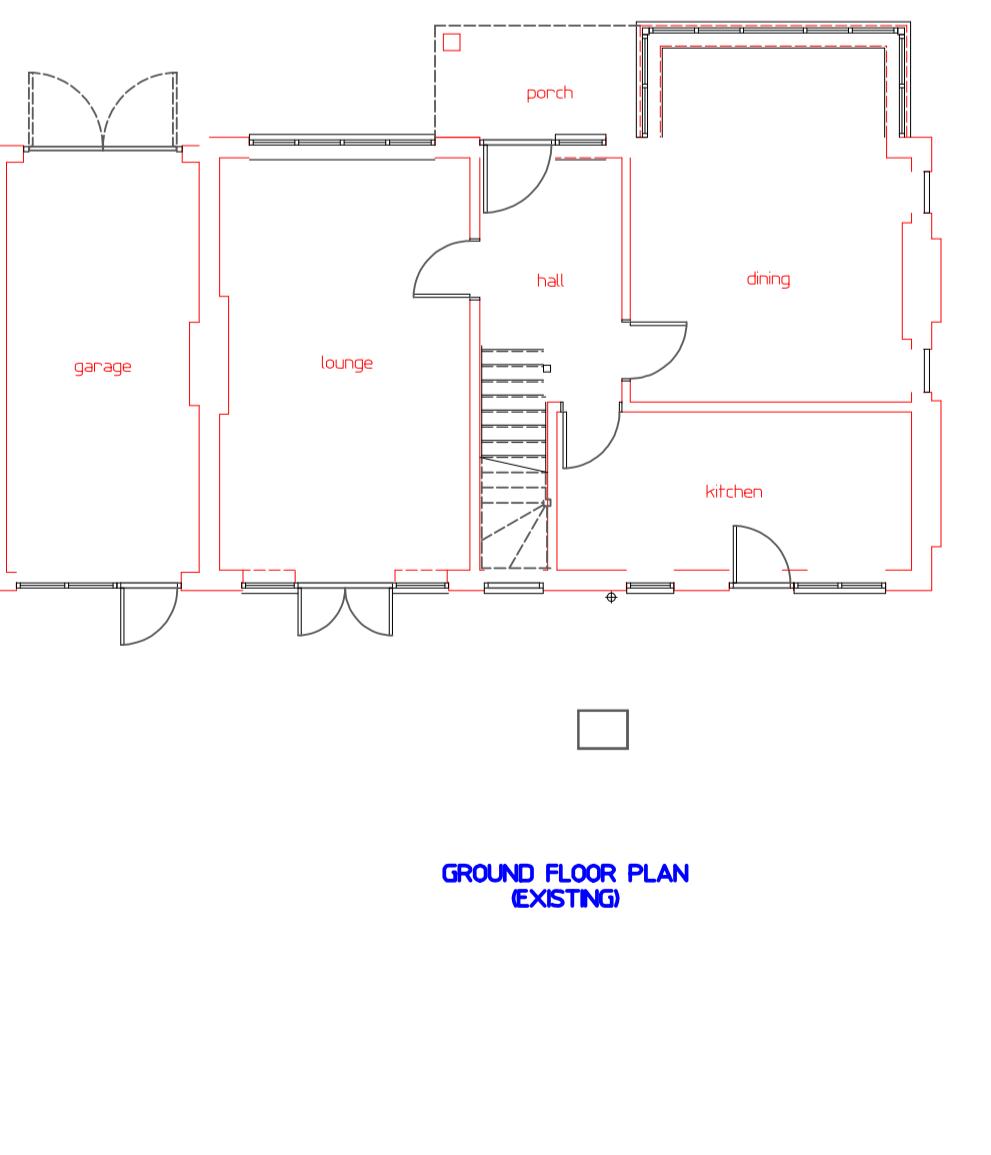

GROUND FLOOR PLAN  
(EXISTING)

metres  
0 1 2 3 4 5  
Scale Bar

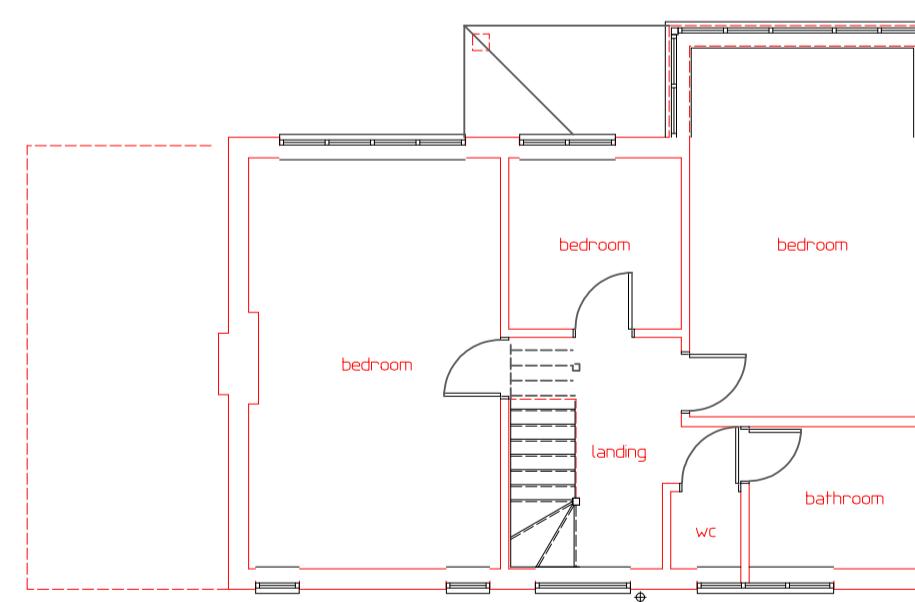

FIRST FLOOR PLAN  
(EXISTING)

Revision	Date	Remarks

MARTYN COX ASSOCIATES  
Lower Farm Cottage, Upton Road, Upton  
Aylesbury, Bucks. HP17 8UA  
tel.no. 01296 749966 mobile 07590 849989  
e-mail: martin.cox7@btconnect.com

Contract  
TWO/SINGLE STOREY REAR  
EXTENSION  
10, HAWTHREY DRIVE  
RUSLP

Drawing Title FLOOR PLANS AND ELEVATIONS (EXISTING)	Scale 1:100	Date April 22	Drawn mc
Client Mr. M. PHILLIPS/Mrs. V. SMITH	Dwg. No. 2216-p02	Rev.	