


NOTES

- All dimensions are to be checked on site prior to the commencement of works and any discrepancy is to be reported to the architect or engineer for confirmation.
- All work is to comply with the current Building Regulations and allied legislation.
- All contractors and sub-contractors must ensure that they have the necessary skills and resources and relevant details before the commencement of work on site.
- All materials are to be used and installed in strict compliance with the manufacturers' instructions and relevant regulations.
- All works on site changed and implemented as a result of the designs indicated on this drawing are to be given full consideration for the safety of the public and the environment.
- Respect of Design and implementation on site and no works are to be carried out unless it is confirmed that compliance with the CDM Regulations cannot be achieved.


7. All dimensions shown in millimetres.




FRONT ELEVATION
(PROPOSED)

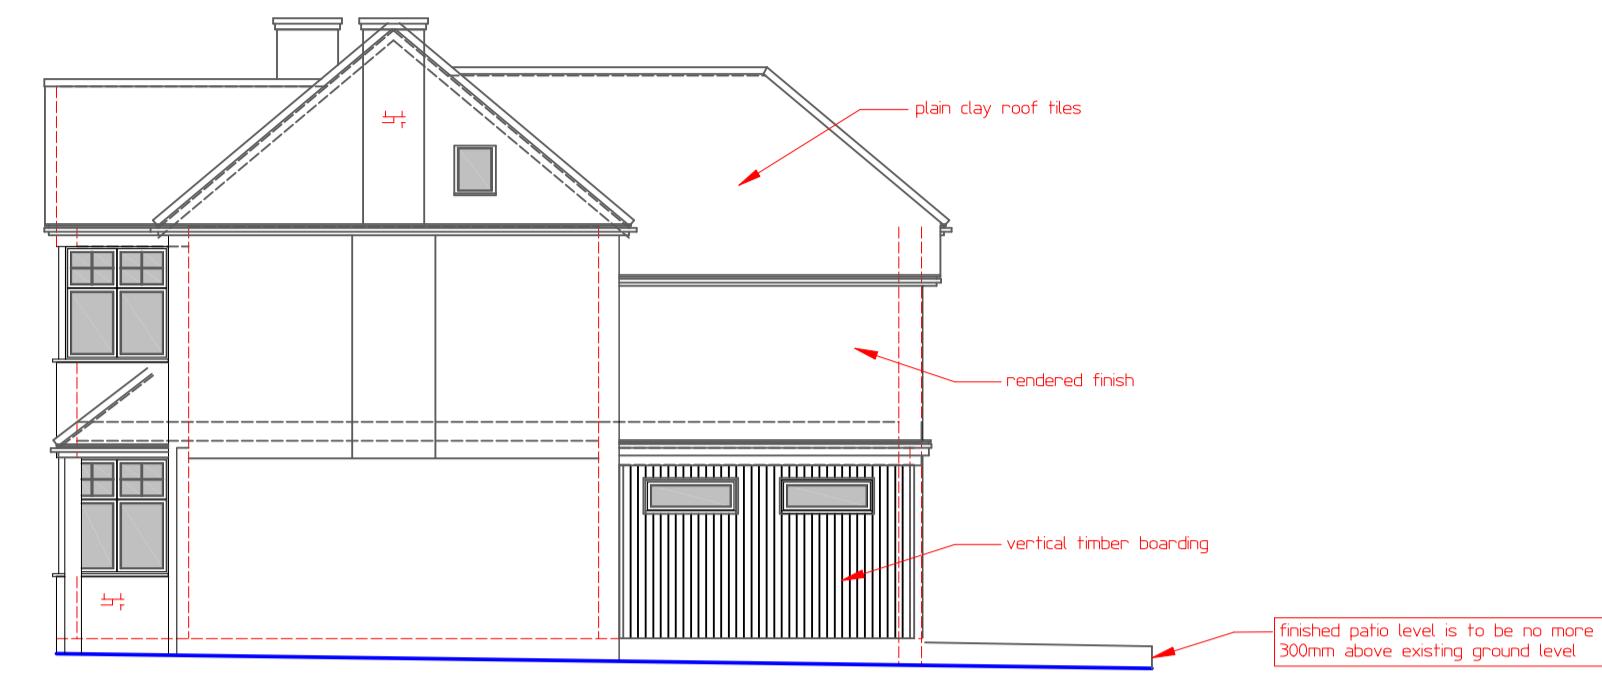


SIDE ELEVATION
(PROPOSED)

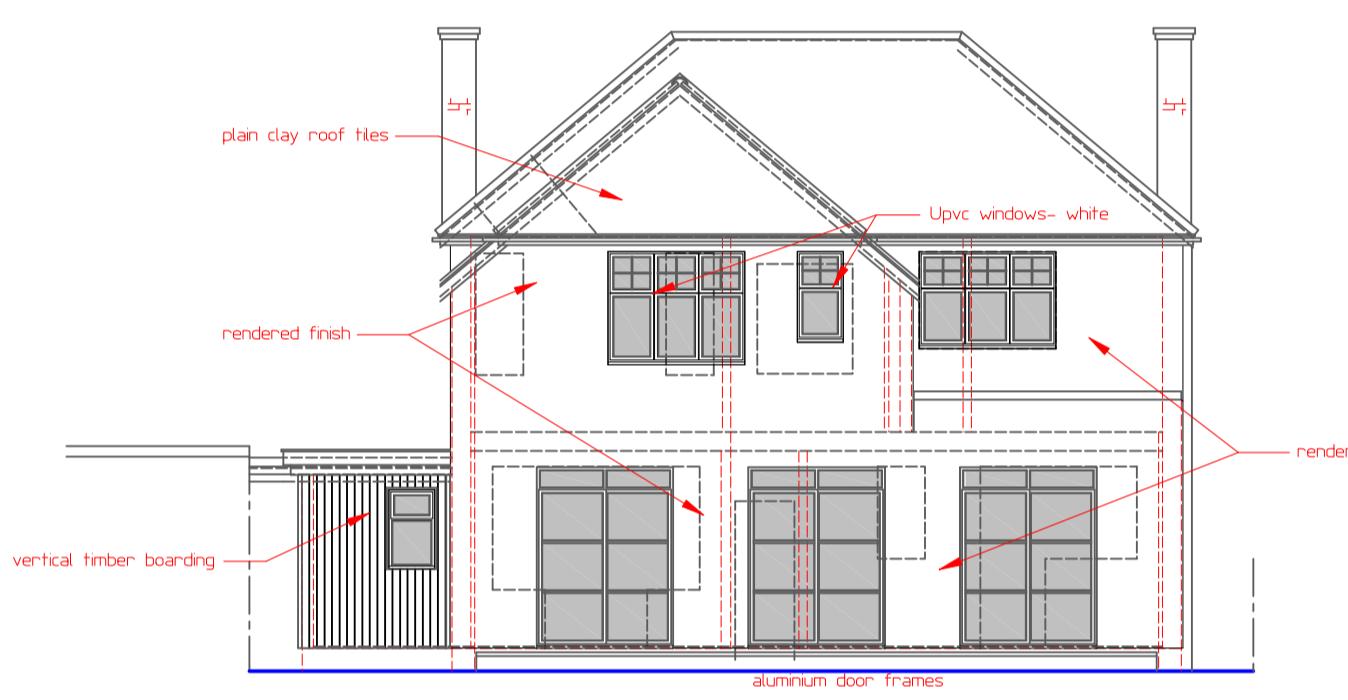

REAR ELEVATION
(PROPOSED)

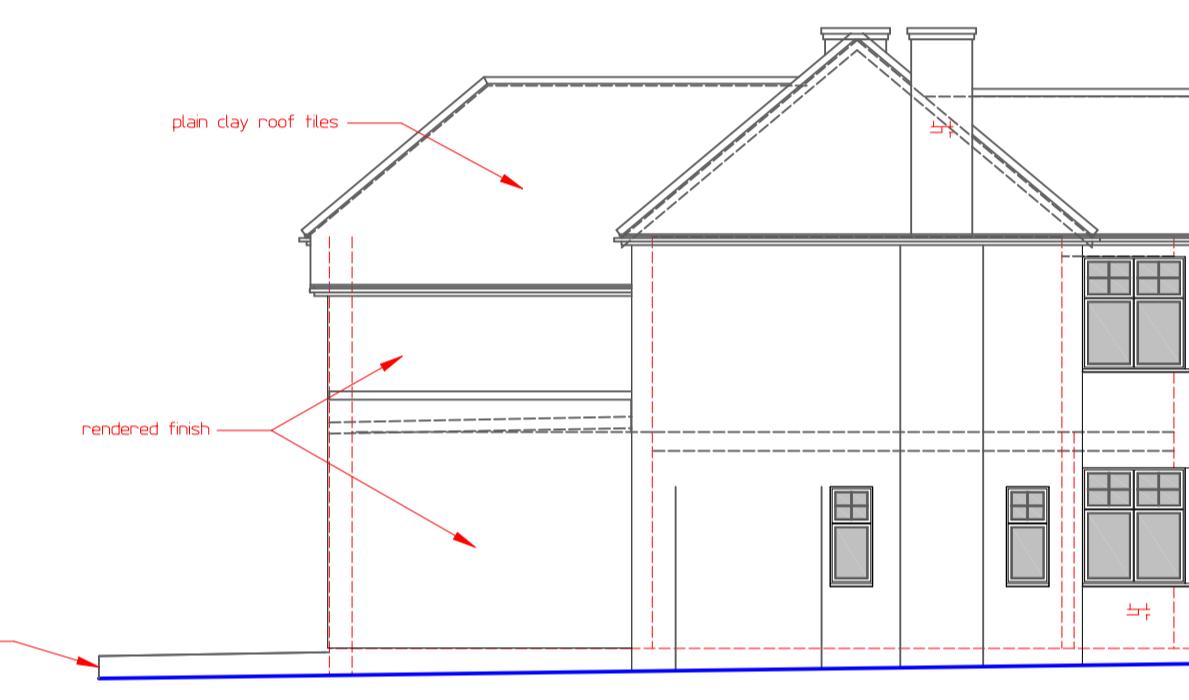


SIDE ELEVATION
(PROPOSED)

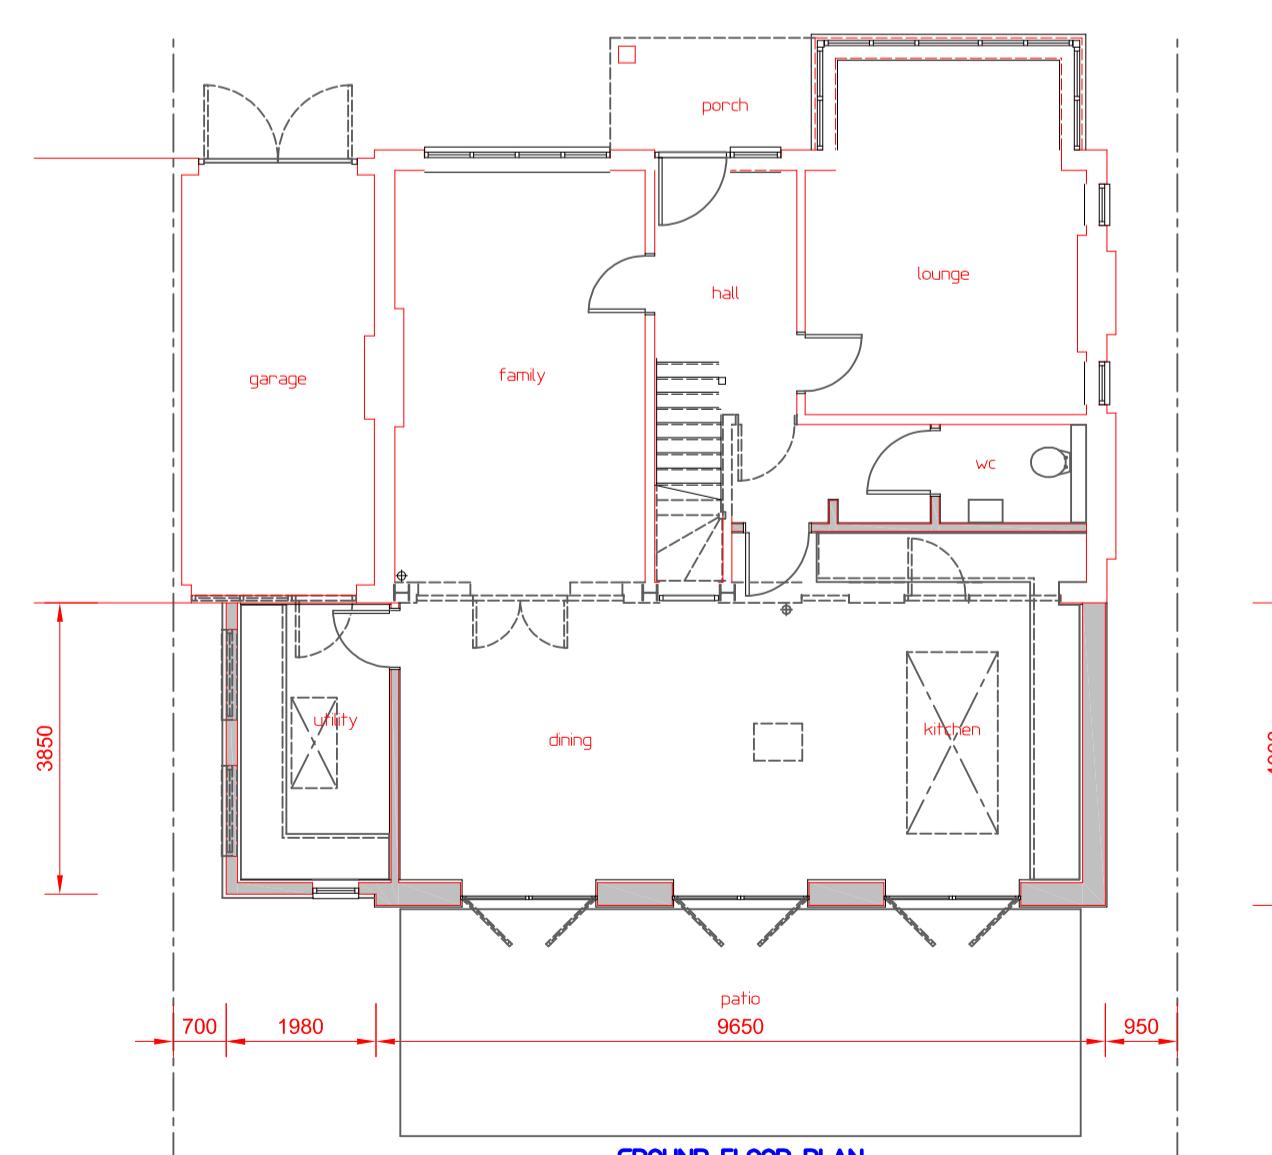

GROUND FLOOR PLAN
(PROPOSED)

0 1 2 3 4 5
metres
Scale Bar

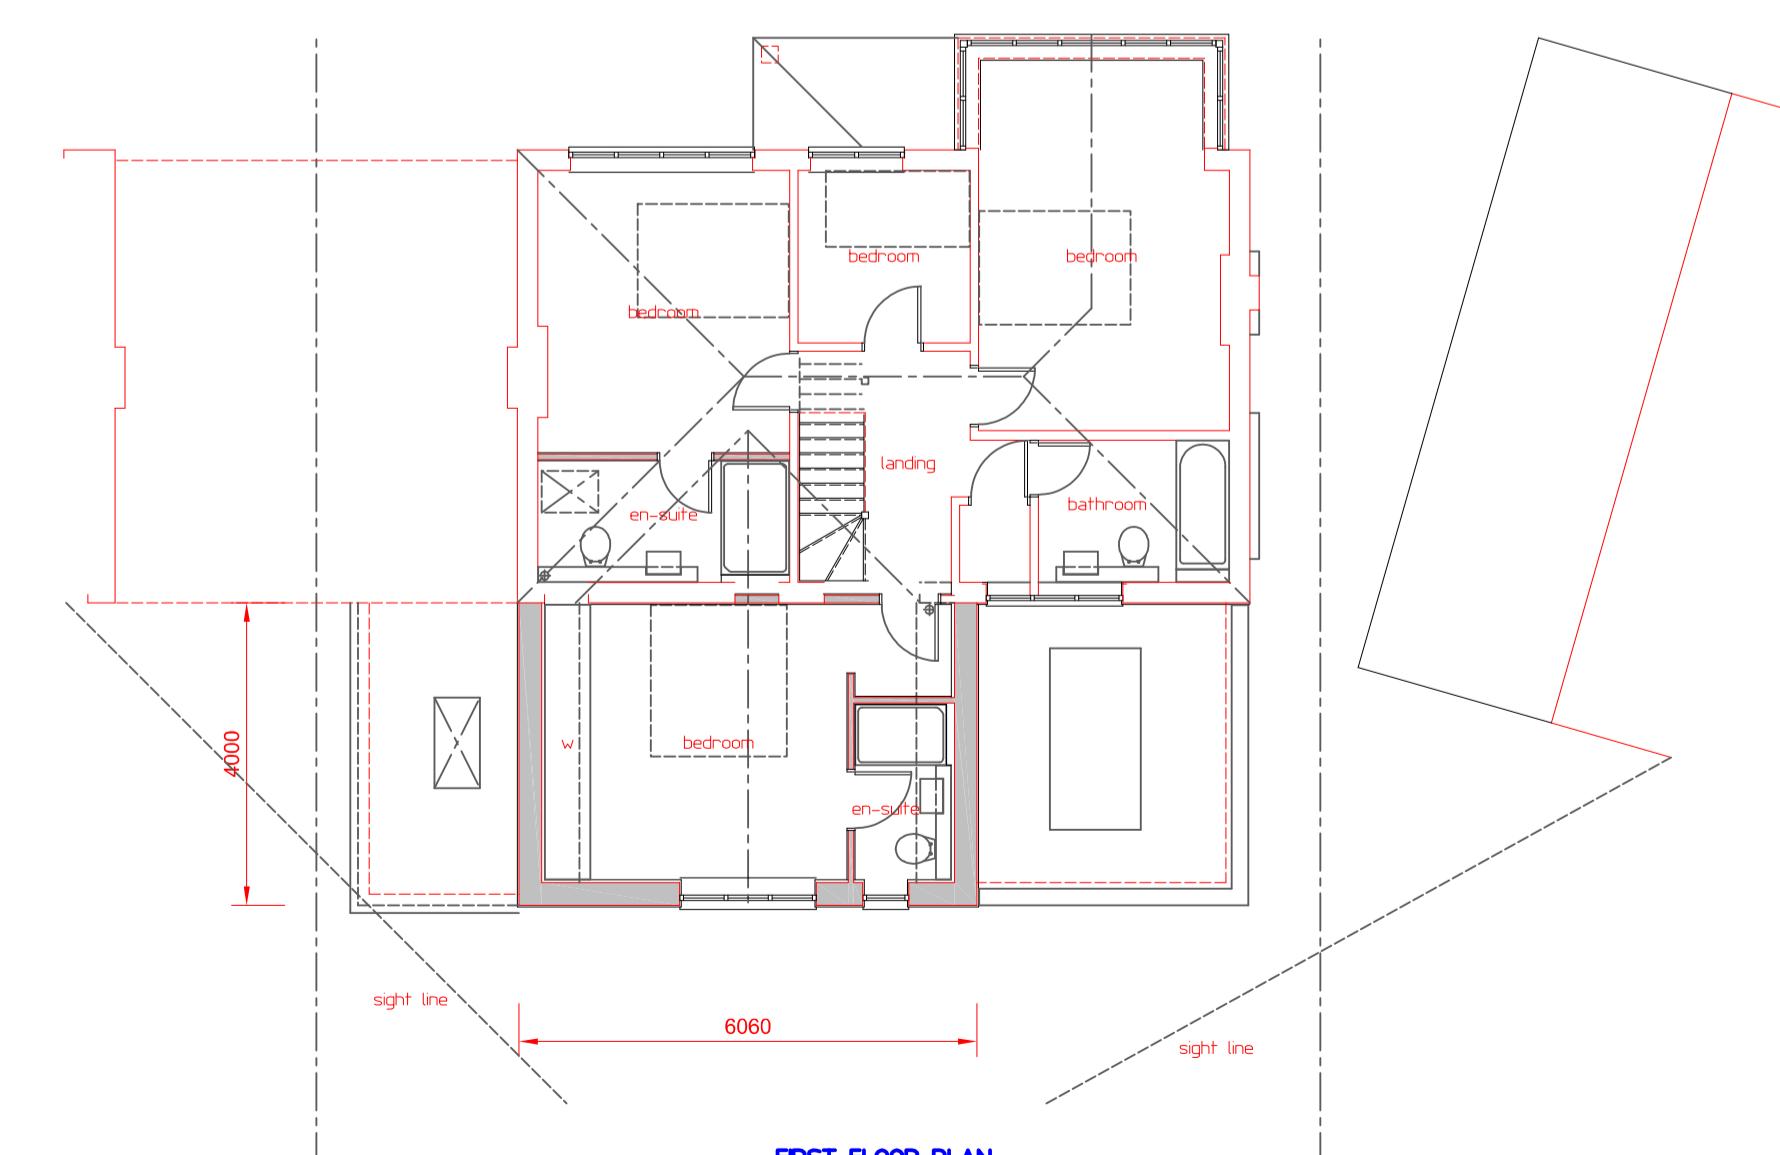

FIRST FLOOR PLAN
(PROPOSED)


Revision	Date	Remarks
A	13/06/2022	45degree sight lines from adjoining properties indicated- LA requirement
B	28/06/2022	Pitched roof to rear utility room area removed to create flat roof. New roof windows deleted and additional windows indicated- LA requirement
C	30/06/2022	Patio indicated and note reference to finished level- LA requirement

MARTYN COX ASSOCIATES
Lower Farm Cottage, Upton Road, Upton
Aylesbury, Bucks. HP17 8UA
tel.no. 01296 749966 mobile 07590 849989
e-mail: martin.cox@btconnect.com

Contract
TWO/SINGLE STOREY REAR
EXTENSION
10, HAWTREY DRIVE
RUISLIP

Drawing Title
FLOOR PLANS AND ELEVATIONS
(PROPOSED)

Scale	Date	Drawn
1:100	April 22	mc
Client Mr. M. PHILLIPS/Mrs. V. SMITH		Dwg. No. 2216-p/01
		Rev. C

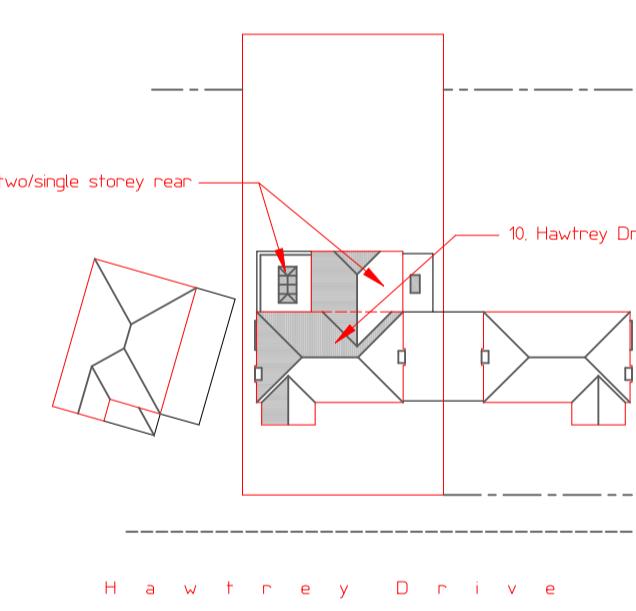

SITE PLAN
Scale 1:500