


NOTES


- All dimensions are to be checked on site prior to the commencement of works and any discrepancy is to be reported to the architect or engineer for confirmation.
- All work is to comply with the current Building Regulations and allied legislation.
- All contractors and sub-contractors must ensure that they have the necessary skills and experience and relevant details before the commencement of work on site.
- All materials are to be used and installed in strict compliance with the manufacturers' instructions and relevant regulations.
- All works on site changed and implemented as a result of the designs indicated on this drawing are to be given full consideration for the safety of the building and its occupants. The architect and engineer must be consulted before any changes are made.
5. All work on site changed and implemented as a result of the designs indicated on this drawing are to be given full consideration for the safety of the building and its occupants. The architect and engineer must be consulted before any changes are made.
6. All work on site changed and implemented as a result of the designs indicated on this drawing are to be given full consideration for the safety of the building and its occupants. The architect and engineer must be consulted before any changes are made.
7. All dimensions shown in millimetres.




FRONT ELEVATION
(PROPOSED)

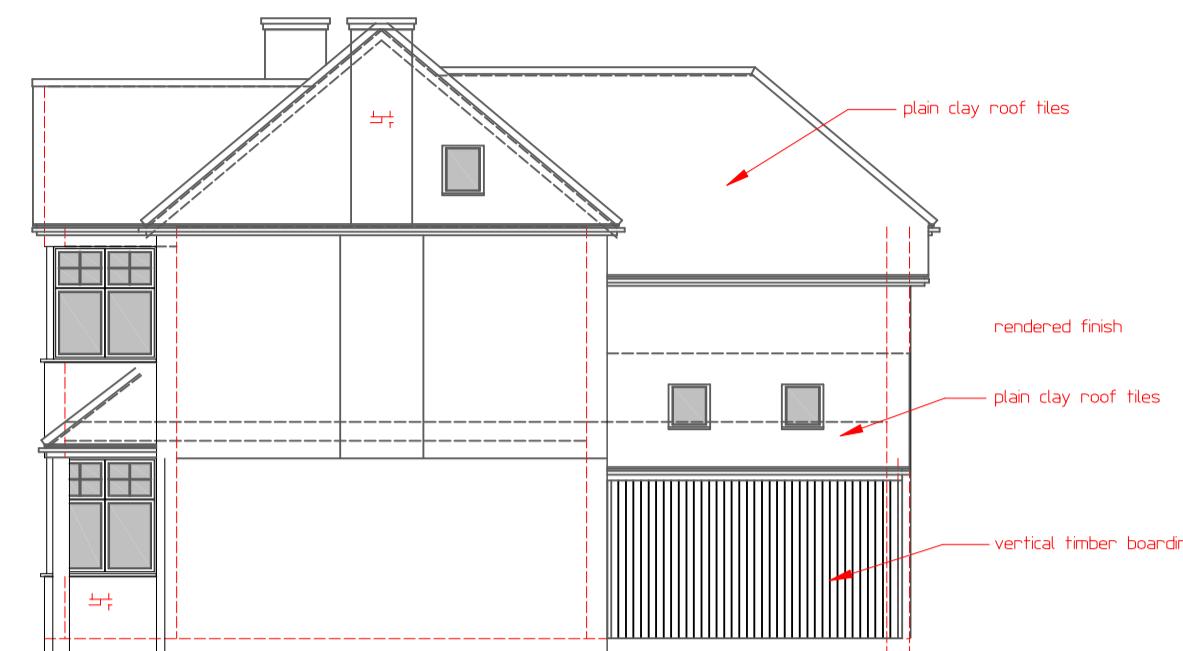


SIDE ELEVATION
(PROPOSED)

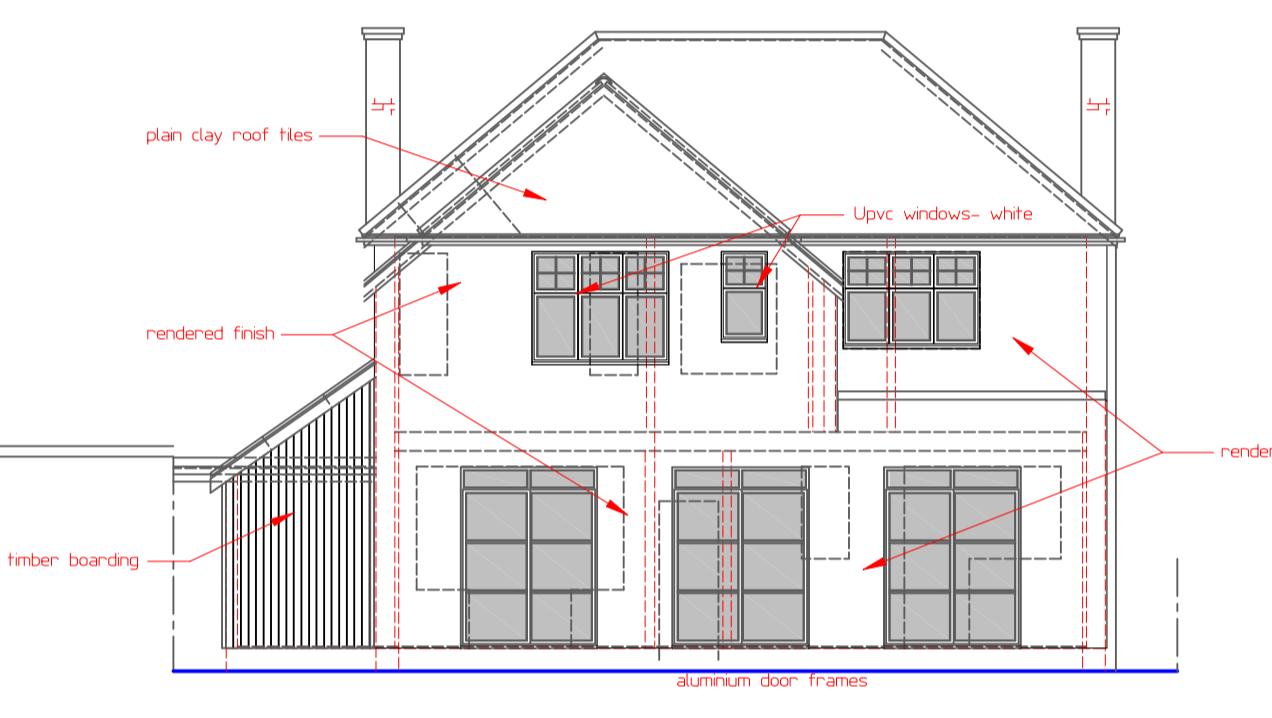

REAR ELEVATION
(PROPOSED)

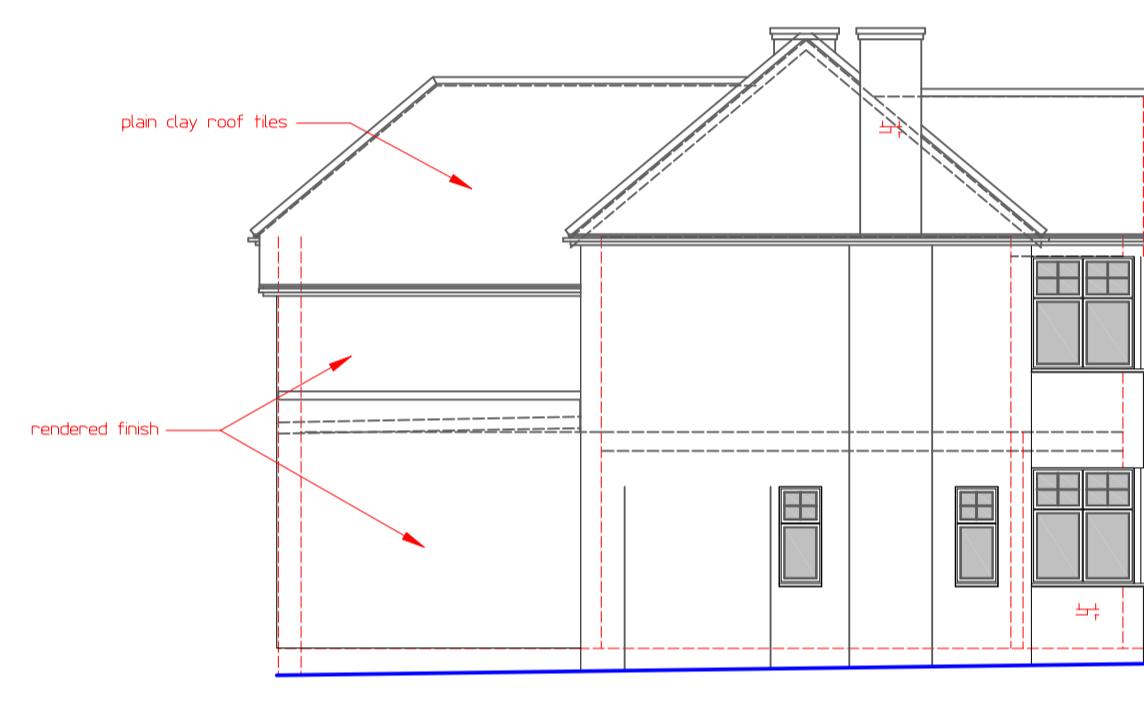


SIDE ELEVATION
(PROPOSED)

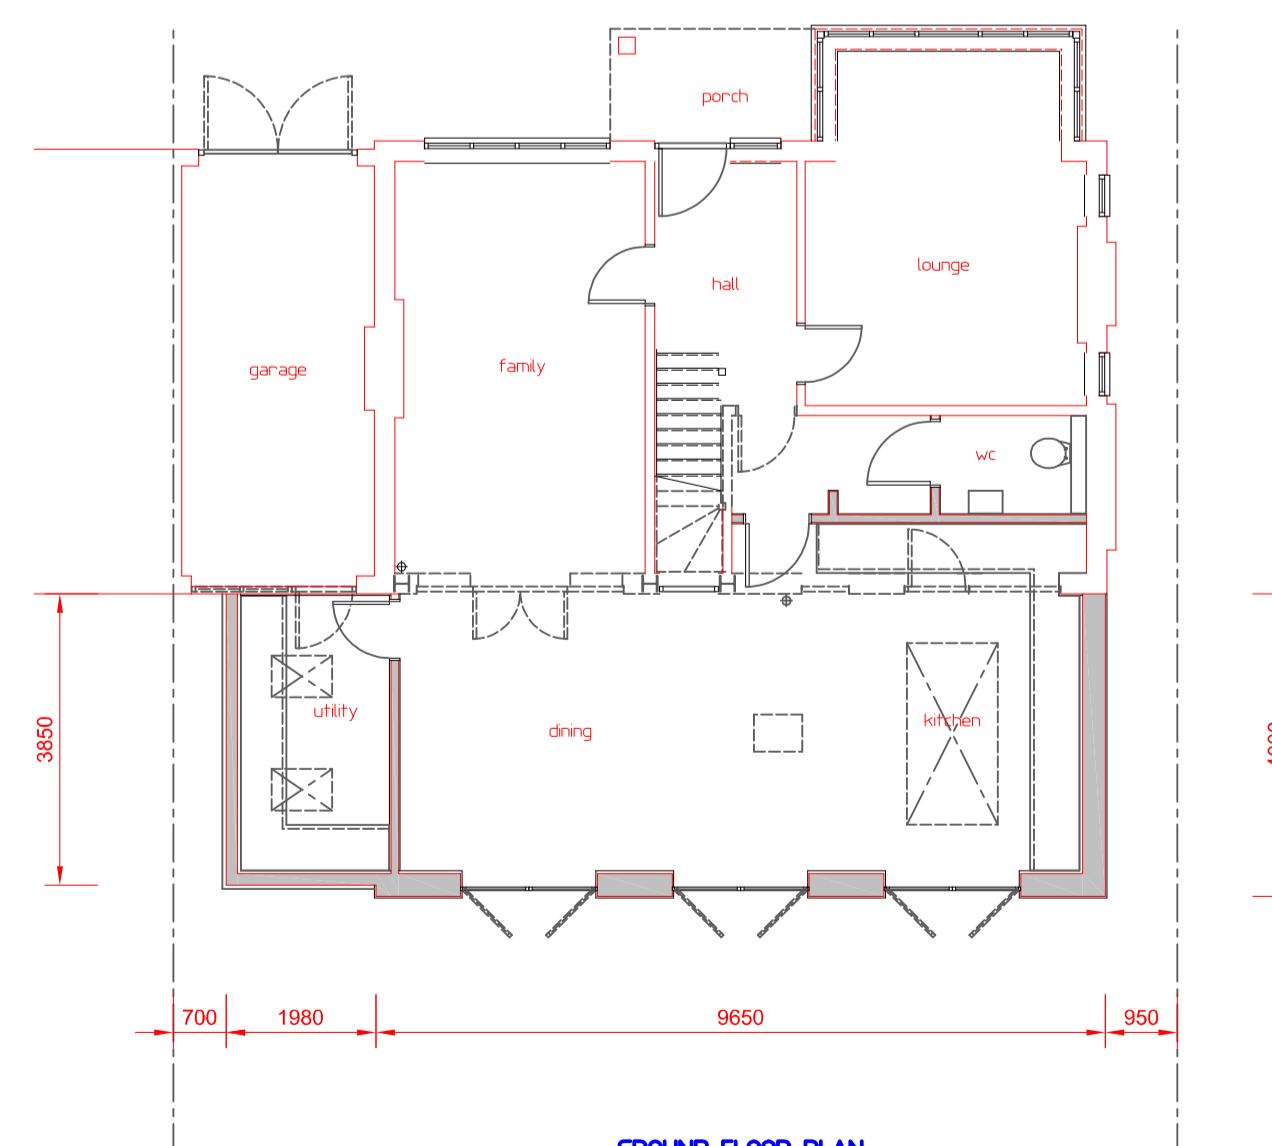


GROUND FLOOR PLAN
(PROPOSED)

0 1 2 3 4 5
metres
Scale Bar

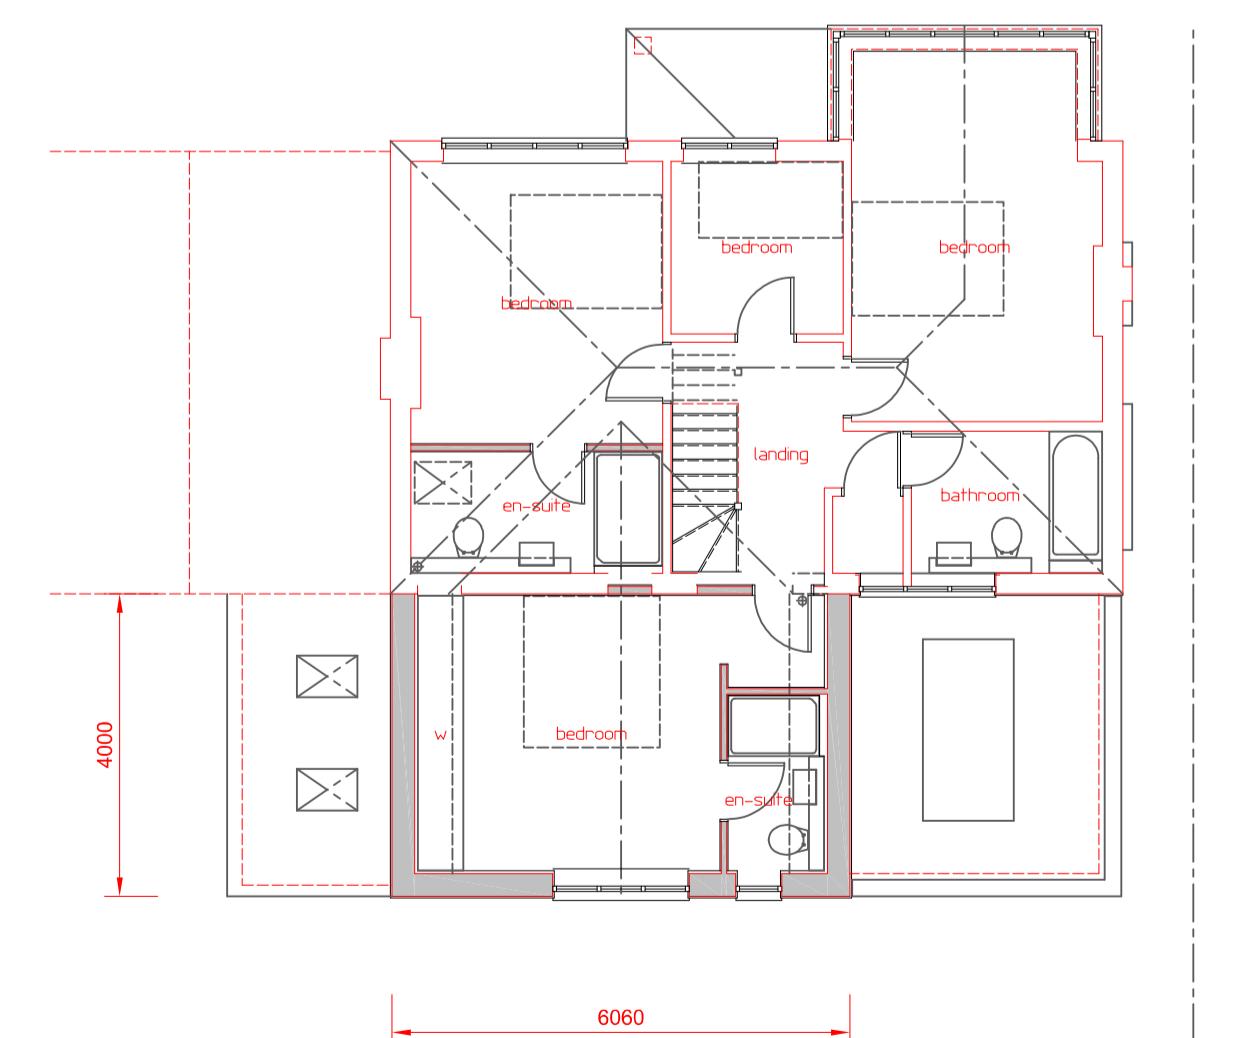

FIRST FLOOR PLAN
(PROPOSED)

Revision	Date	Remarks

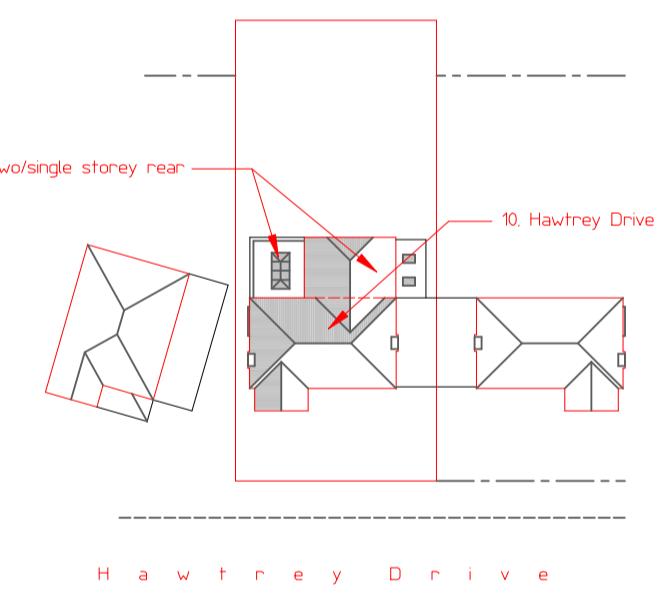

SITE PLAN
Scale 1:500

MARTYN COX ASSOCIATES
Lower Farm Cottage, Upton Road, Upton
Aylesbury, Bucks. HP17 8UA
tel.no. 01296 749966 mobile 07590 849989
e-mail: martin.cox@btconnect.com

Contract
**TWO/SINGLE STOREY REAR
EXTENSION
10. HAWTREY DRIVE
RUISLIP**
Scale 1:100 Date April 22 Drawn mc
Client Mr. M. PHILLIPS/Mrs. V. SMITH Dwg. No. 2216-p/01 Rev.

Drawing Title
**FLOOR PLANS AND ELEVATIONS
(PROPOSED)**
Scale 1:100 Date April 22 Drawn mc
Dwg. No. 2216-p/01 Rev.