


## Proposed Extension



2 Nos. off street car parking space

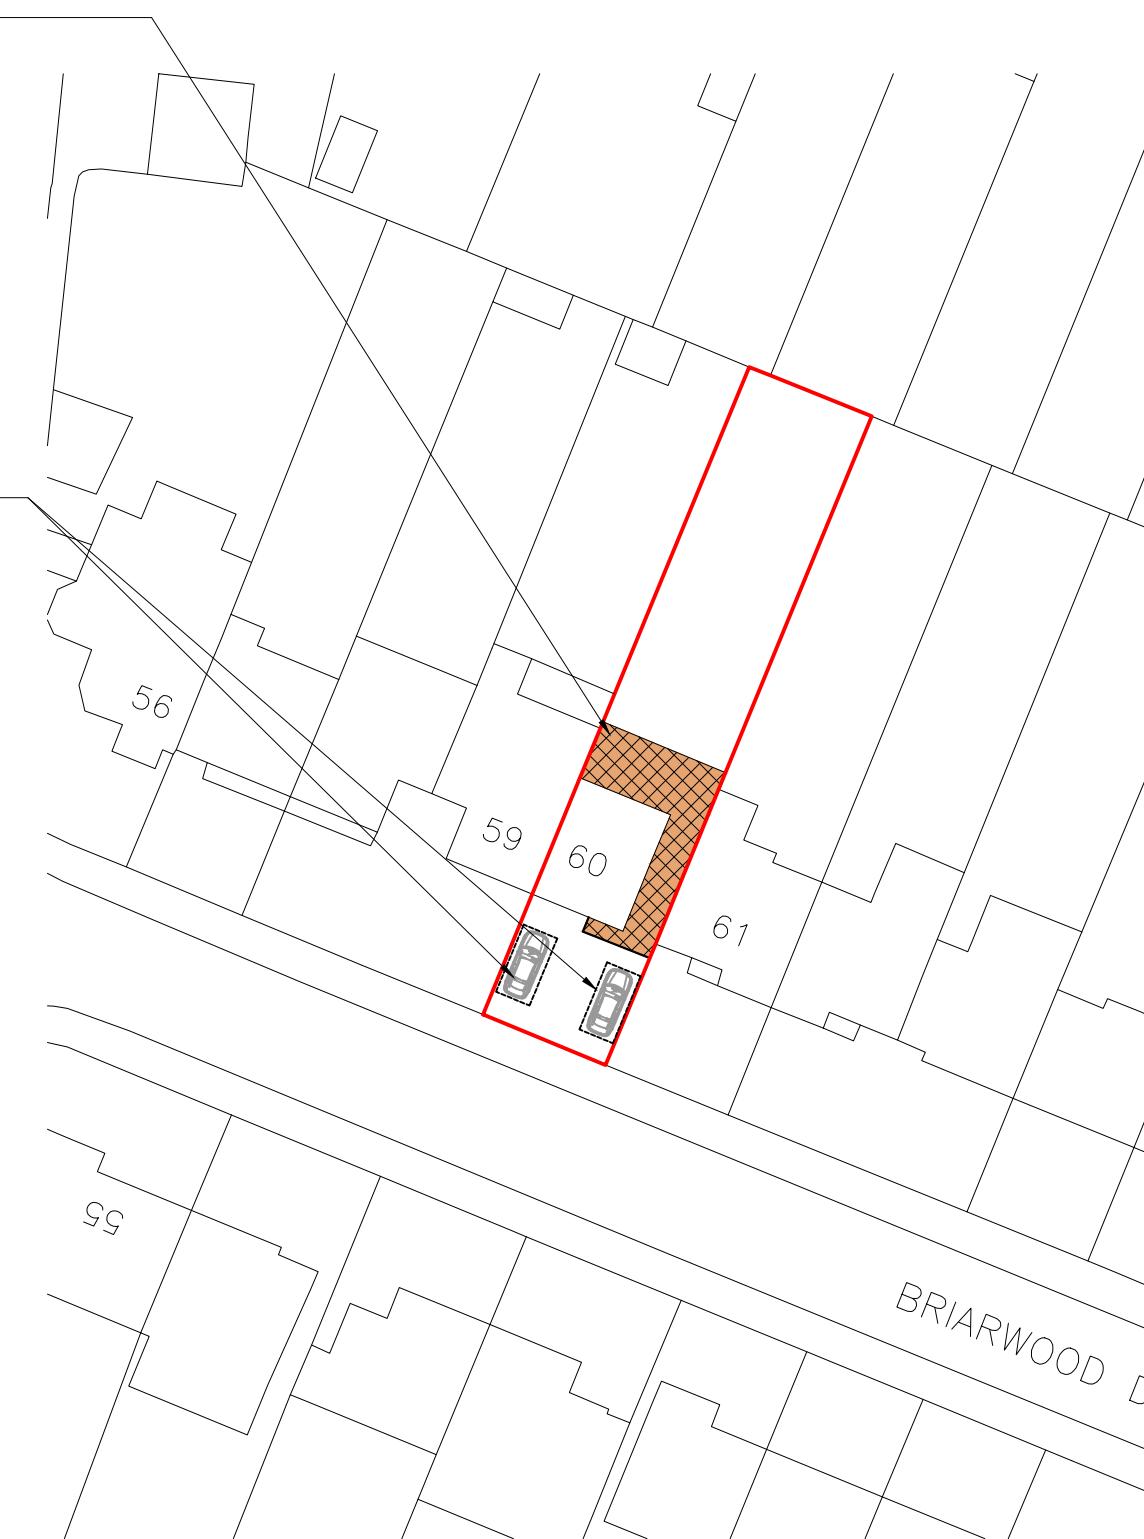

Block Plan

0 5 10 15 20 25  
metres 1:500 scale



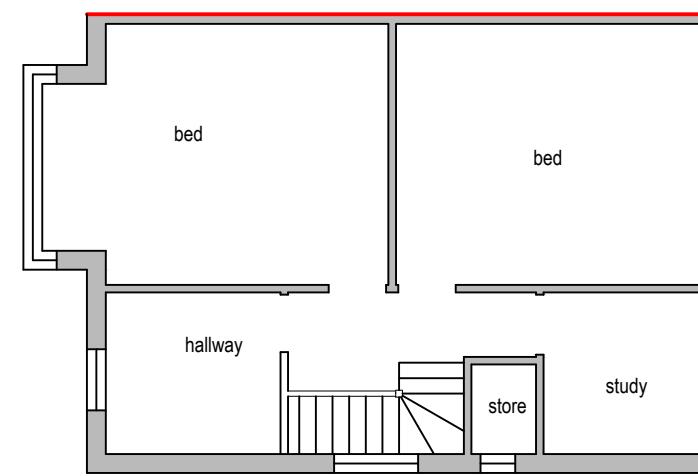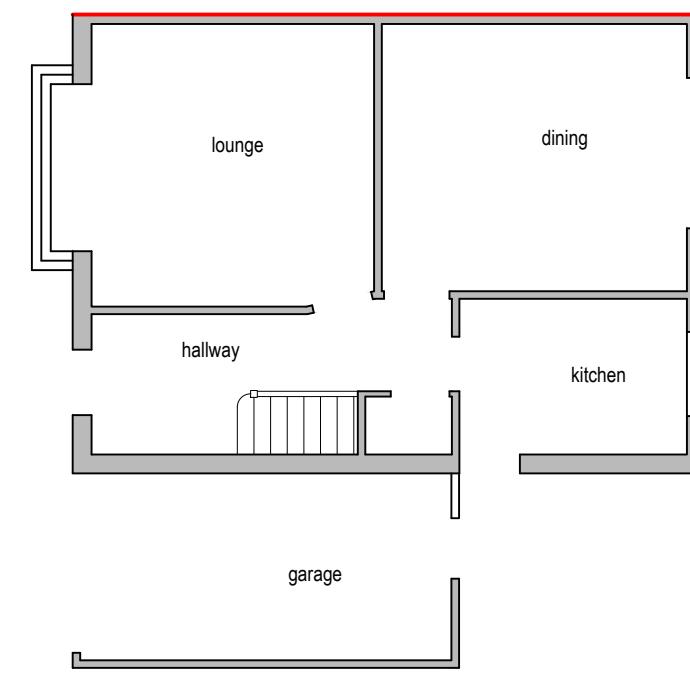


Rev Date Comments



Dimensions to be verified on site  
DO NOT SCALE FROM THIS DRAWING.  
Any areas indicated on this drawing are for guidance only.  
No responsibility is taken for their accuracy.  
  
This drawing is the property of **V-DESIGN CAD Services Ltd**. Copyright is reserved by them and the drawing is issued on the condition that it is not copied, reproduced, retained or disclosed to any unauthorized person, either wholly or in part without the consent in writing of **V-DESIGN CAD Services Ltd**.  
Email: vishal.p@vdesigncad.co.uk Mobile: 07971083395

Site Address:	Title:			Drawn By:	MF
60, Briarswood Drive, Northwood, HA6 1PW	Existing Plans			Job Ref:	23066
					Date: June 2023
Scale:	1:100	Paper Size:	A3	Drawing No.	PL - 02

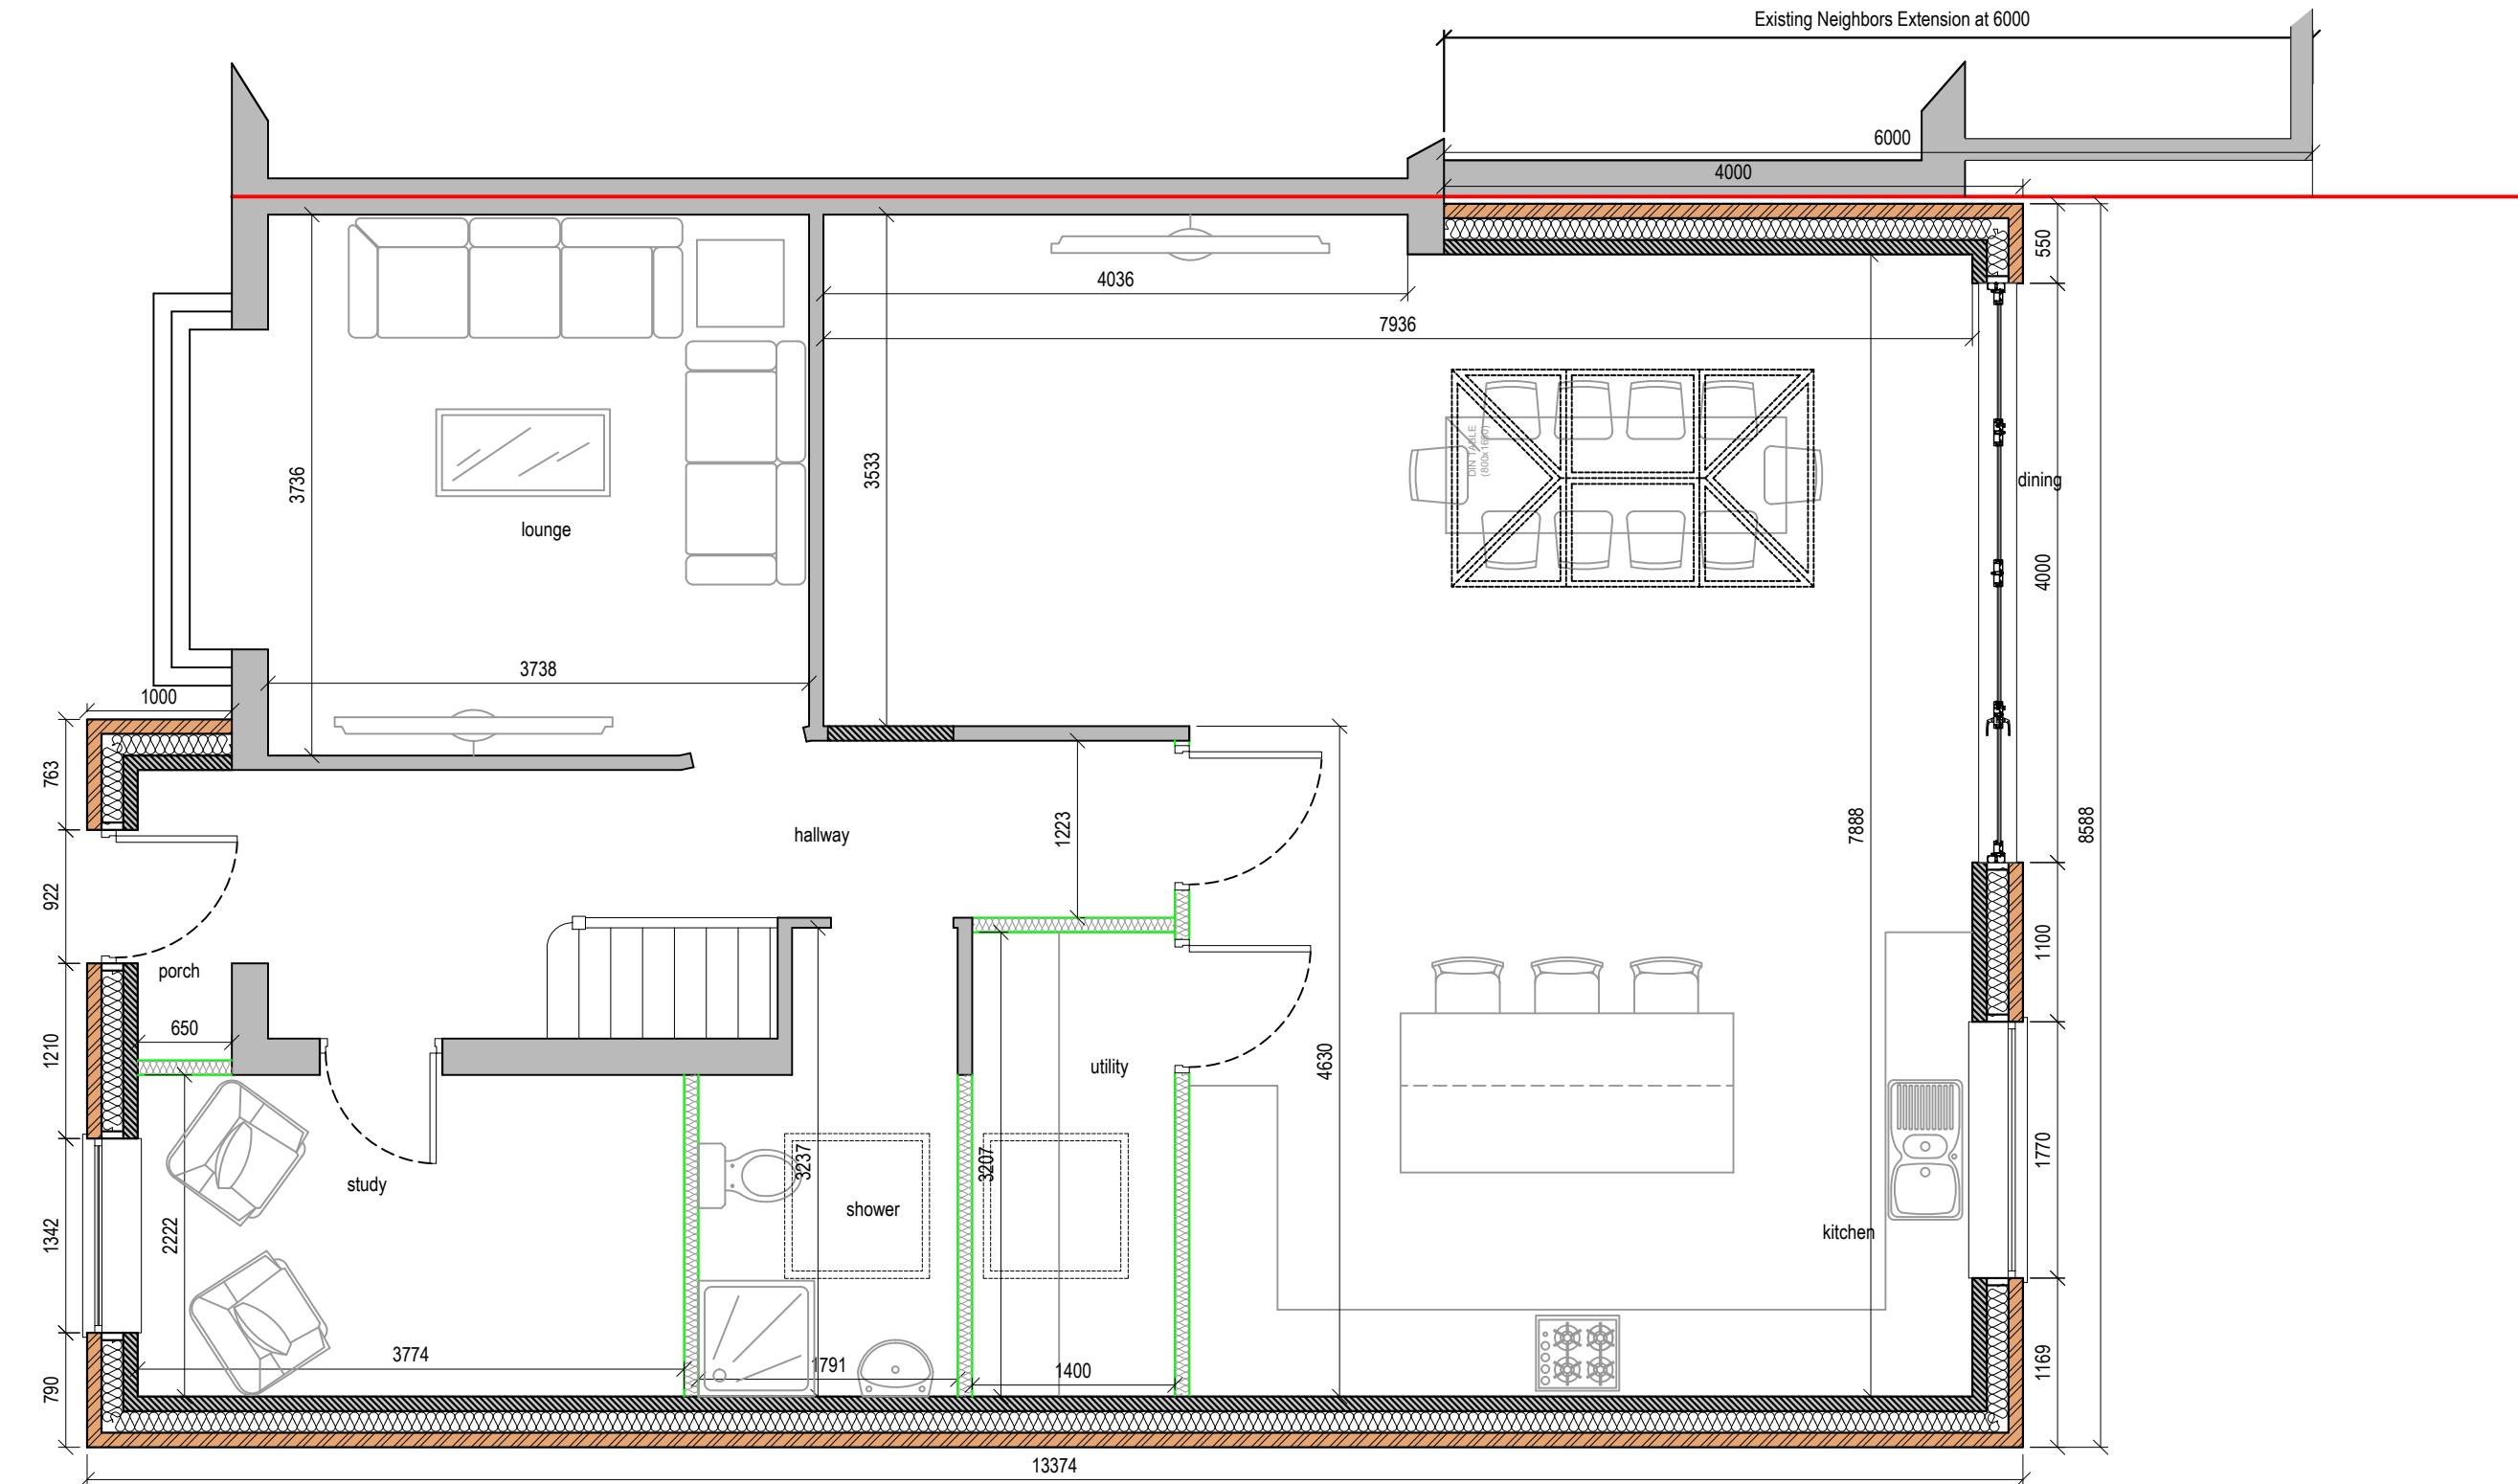

## Proposed Ground Floor Plan

A horizontal scale bar marked from 0 to 2.0 in increments of 0.5. Below the scale bar, the text "metres 1:50 scale" is written.

Rev Date Comments  
A 13/07/23 Neighbor's Brick Extension Reduced to 3.6 Meters & depth reduction to 4m



Dimensions to be verified on site  
**DO NOT SCALE FROM THIS DRAWING.**  
Any areas indicated on this drawing are for guidance only.  
Not to scale. All dimensions in feet.

This drawing is the property of **V-DESIGN CAD Service Ltd**. Copyright is reserved by them and the drawing is issued on the condition that it is not copied, reproduced, retained or disclosed to any unauthorized person, either wholly or in part, without the consent in writing of **V-DESIGN CAD Service Ltd**.

Email: vishal.p@ydesigncad.co.uk Mobile: 07971083399

**Site Address**


Tit

## Proposed Ground Floor Plan

Job Ref: 23066


Date: June 2023

Drawing No. PL - 03 Rev - A

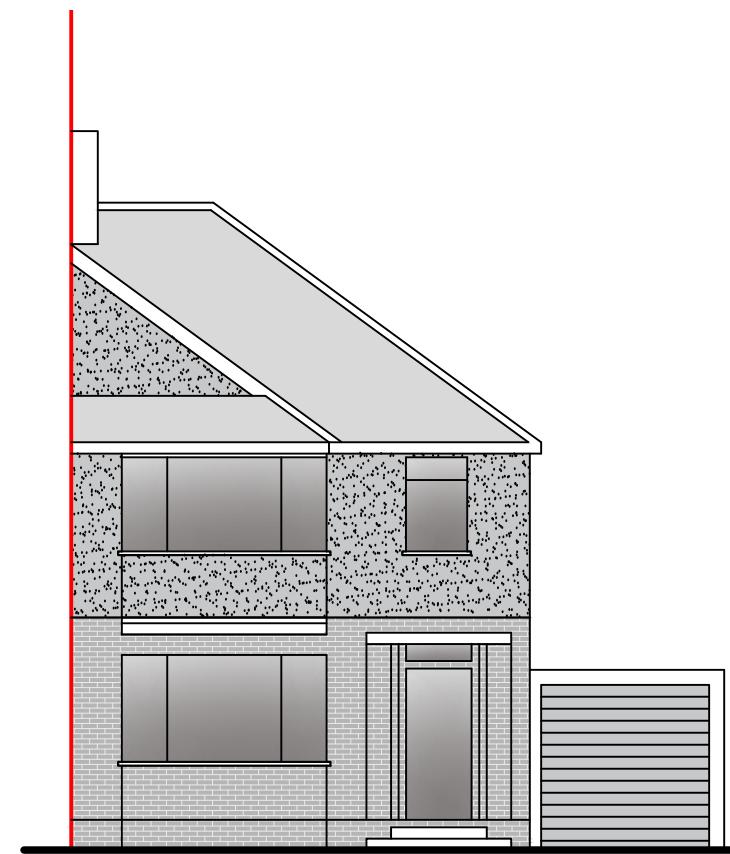


**Front Elevation**

0 1 2 3 4 5  
metres 1:100 scale

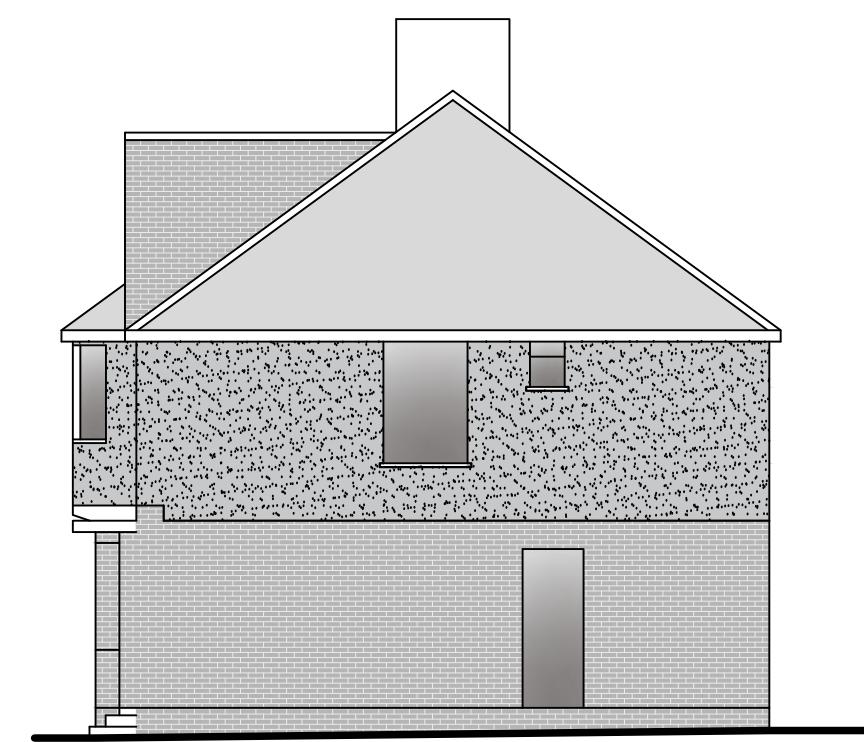


**Side Elevation**

0 1 2 3 4 5  
metres 1:100 scale

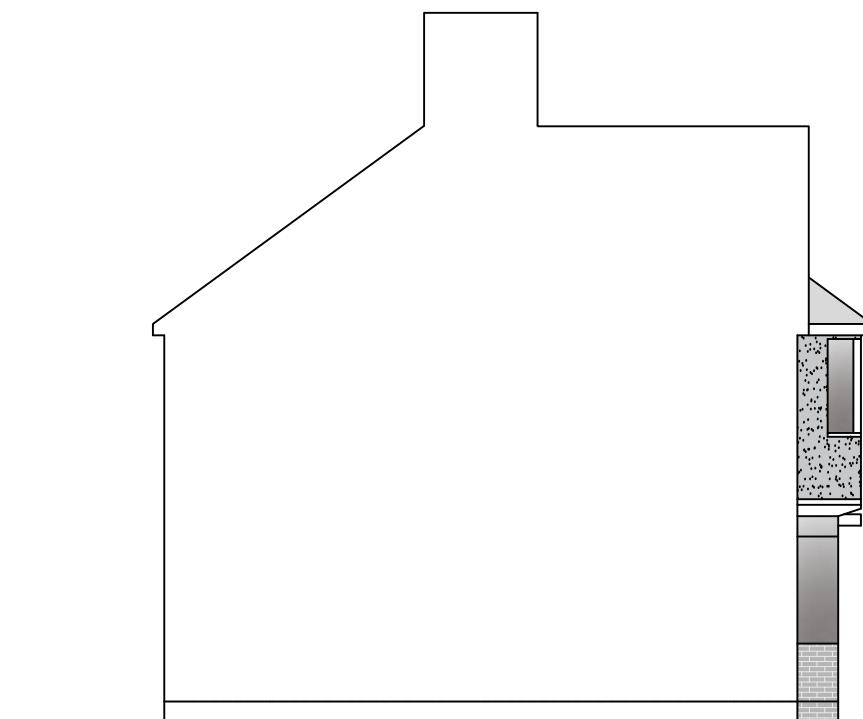

**Side Elevation**

0 1 2 3 4 5  
metres 1:100 scale

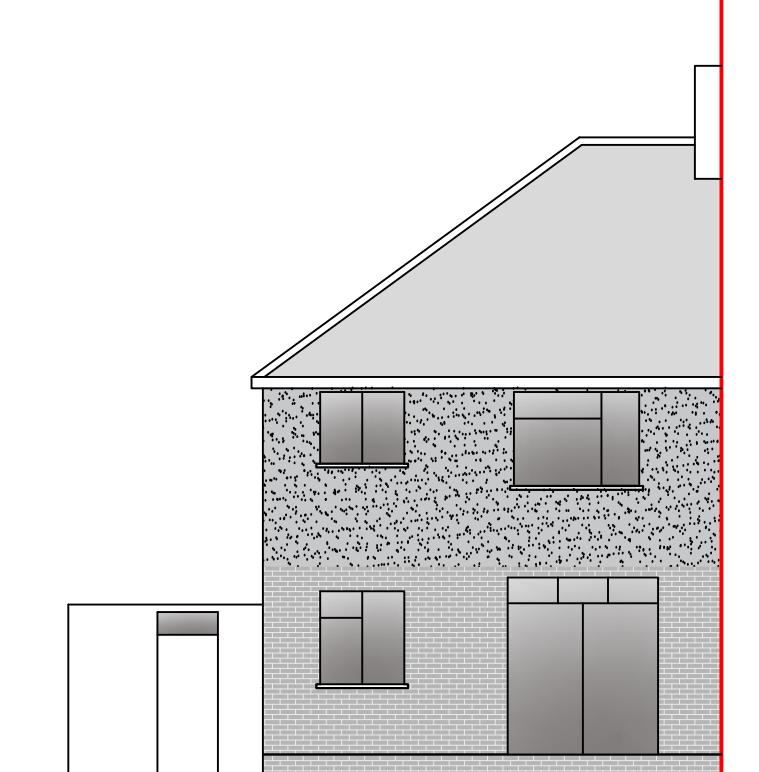

**Rear Elevation**

0 1 2 3 4 5  
metres 1:100 scale

Rev Date Comments



Dimensions to be verified on site.  
DO NOT SCALE FROM THIS DRAWING.  
Any areas indicated on this drawing are for guidance only.  
No responsibility is taken for their accuracy.  
  
This drawing is the property of **V-DESIGN CAD Services Ltd**. Copyright is reserved by them and the drawing is issued on the condition that it is not copied, reproduced, retained or disclosed to any unauthorized person, either wholly or in part without the consent in writing of **V-DESIGN CAD Services Ltd**.  
Email: vishal.p@vdesigncad.co.uk Mobile: 07971083395

Site Address:



60, Briarswood Drive,  
Northwood,  
HA6 1PW

Title:

Existing Elevations

Drawn By:	MF
Job Ref:	23066
Date:	June 2023
Drawing No.	PL - 04

Scale: 1:100 Paper Size: A3

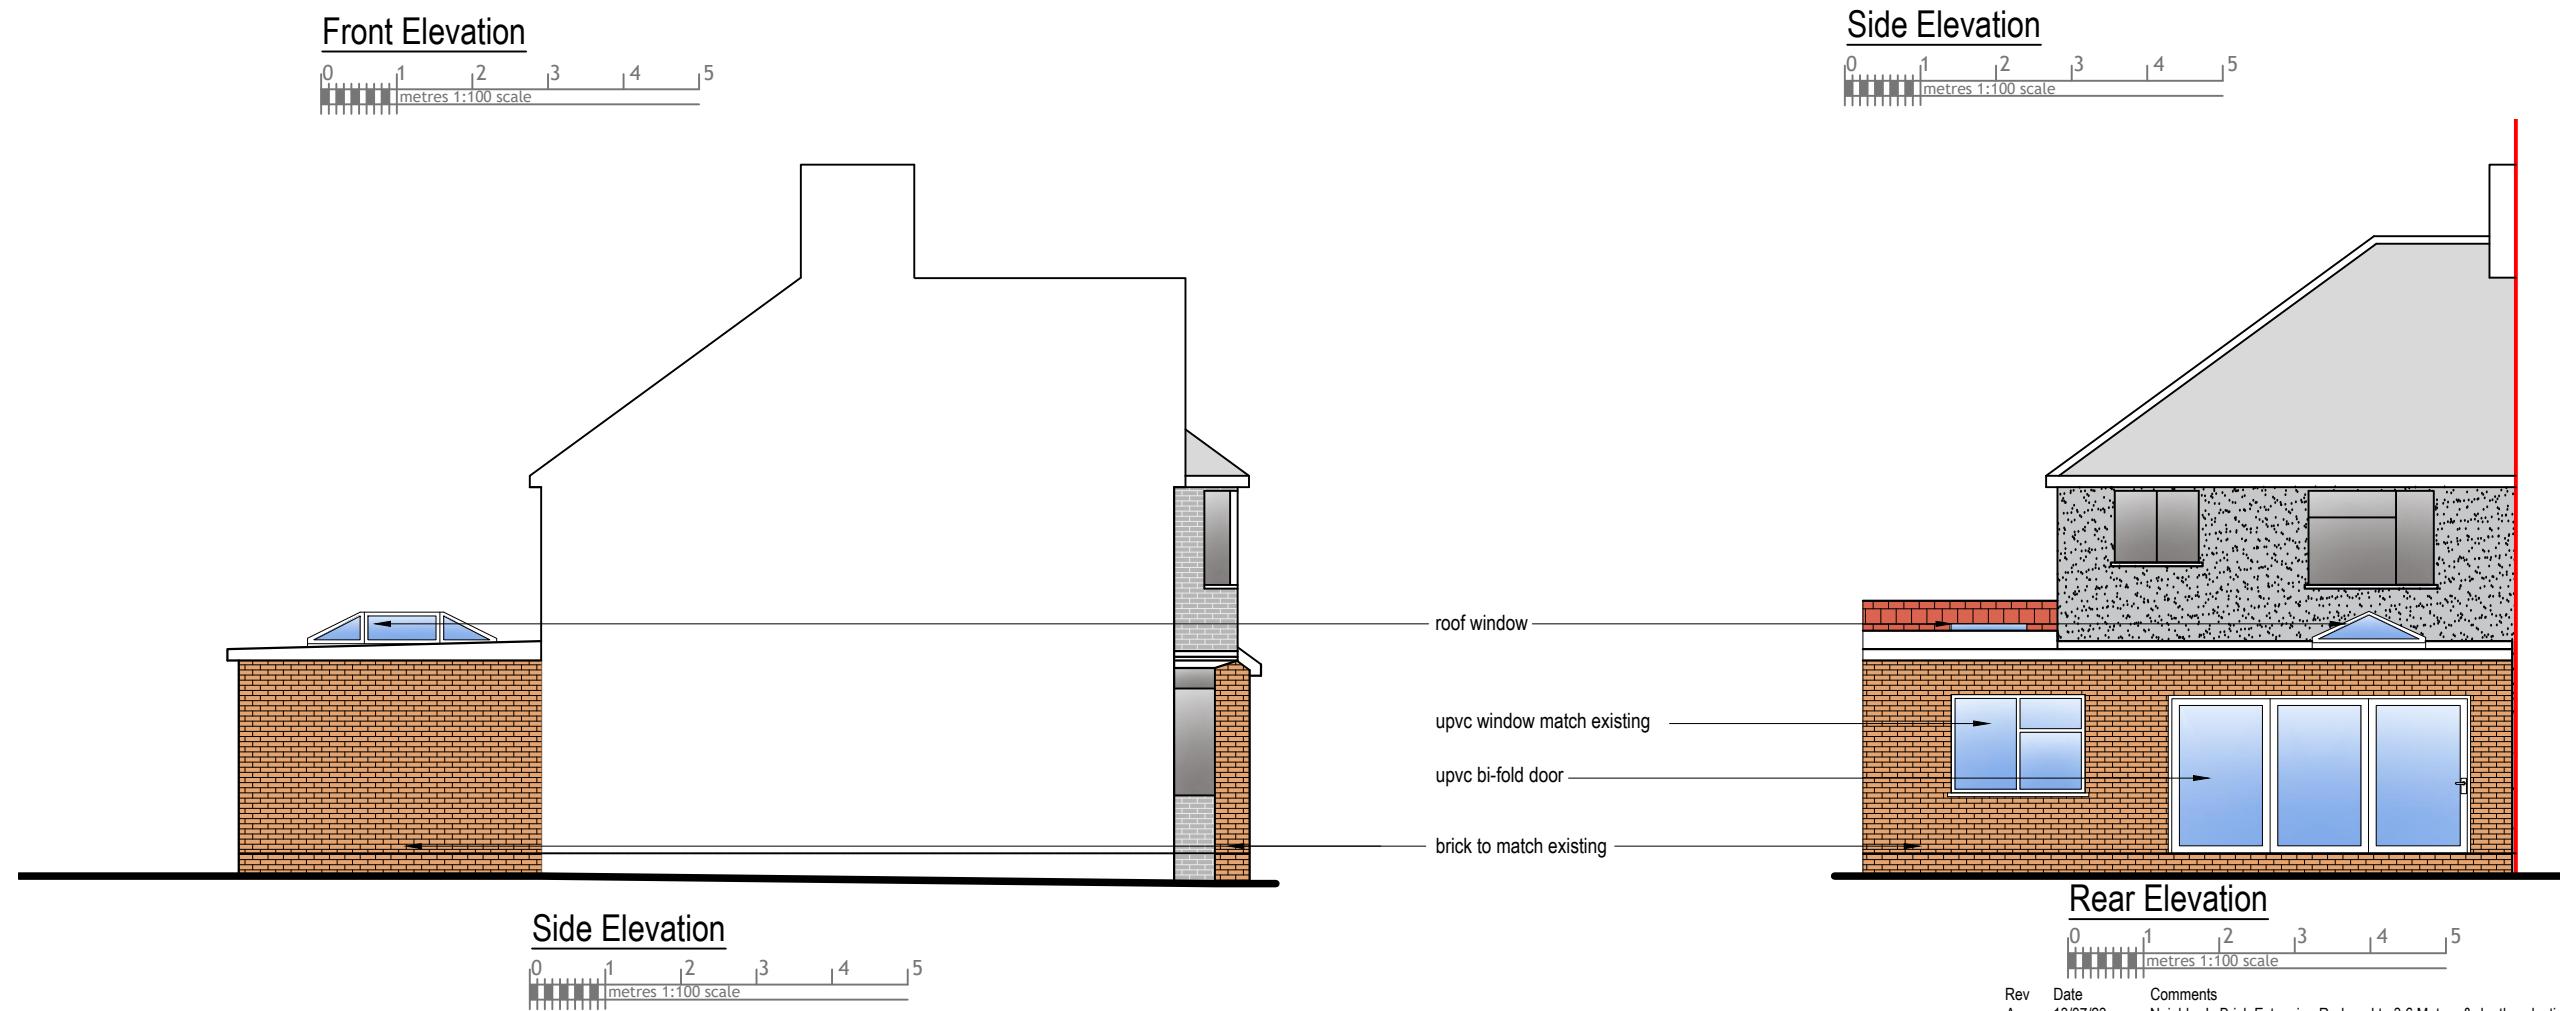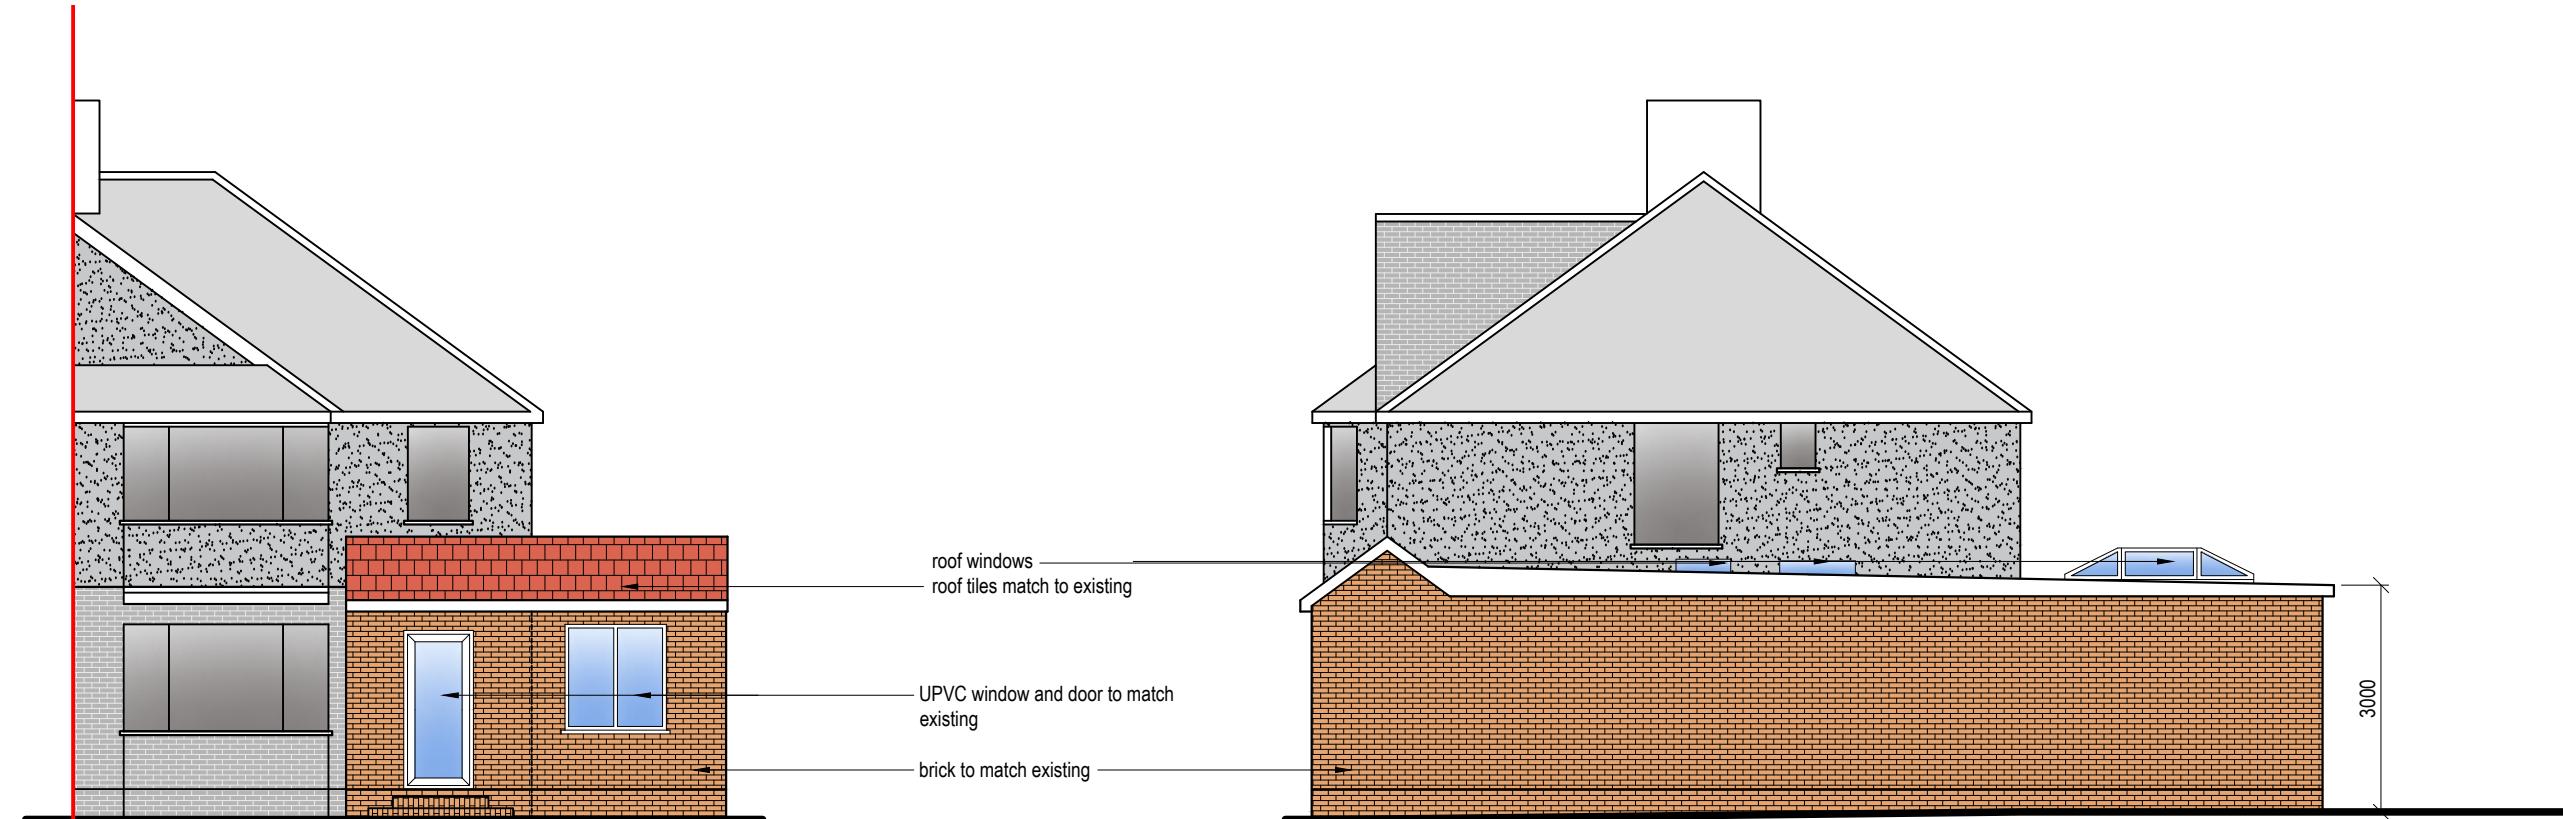

Rev A Date 13/07/23 Comments Neighbor's Brick Extension Reduced to 3.6 Meters & depth reduction to 4m



Dimensions to be verified on site.  
DO NOT SCALE FROM THIS DRAWING.  
Any areas indicated on this drawing are for guidance only.  
No responsibility is taken for their accuracy.  
  
This drawing is the property of **V-DESIGN CAD Services Ltd**. Copyright is reserved by them and the drawing is issued on the condition that it is not copied, reproduced, retained or disclosed to any unauthorized person, either wholly or in part without the consent in writing of **V-DESIGN CAD Services Ltd**.  
Email: vishal.p@vdesigncad.co.uk Mobile: 07971083395

Site Address:	Title:			Drawn By:	MF
60, Briarswood Drive, Northwood, HA6 1PW	Proposed Elevations			Job Ref:	23066
					Date: June 2023
Scale:	1:100	Paper Size:	A3	Drawing No.	PL - 05 Rev - A