




<b>Nigel Fallon, B.Sc. (Hons) MBEEng. 07768-408525</b> <i>Planning &amp; Development Consultant, Building Engineer.</i>		ADDRESS: 34, BOURN AVENUE, UXBRIDGE, UB8 3AB.	
164 Japonica Lane, Willen Park, Milton Keynes, MK15 9EE.		DRAWING TITLE: EXISTING GROUND FLOOR PLAN	NO. - 01
		SCALE - 1:100	REV:
		DATE: 10/07/2025	DRG. PAPER SIZE: A3

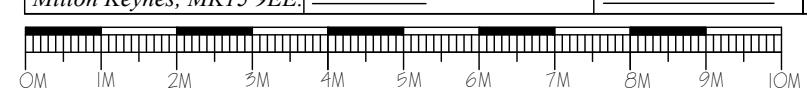

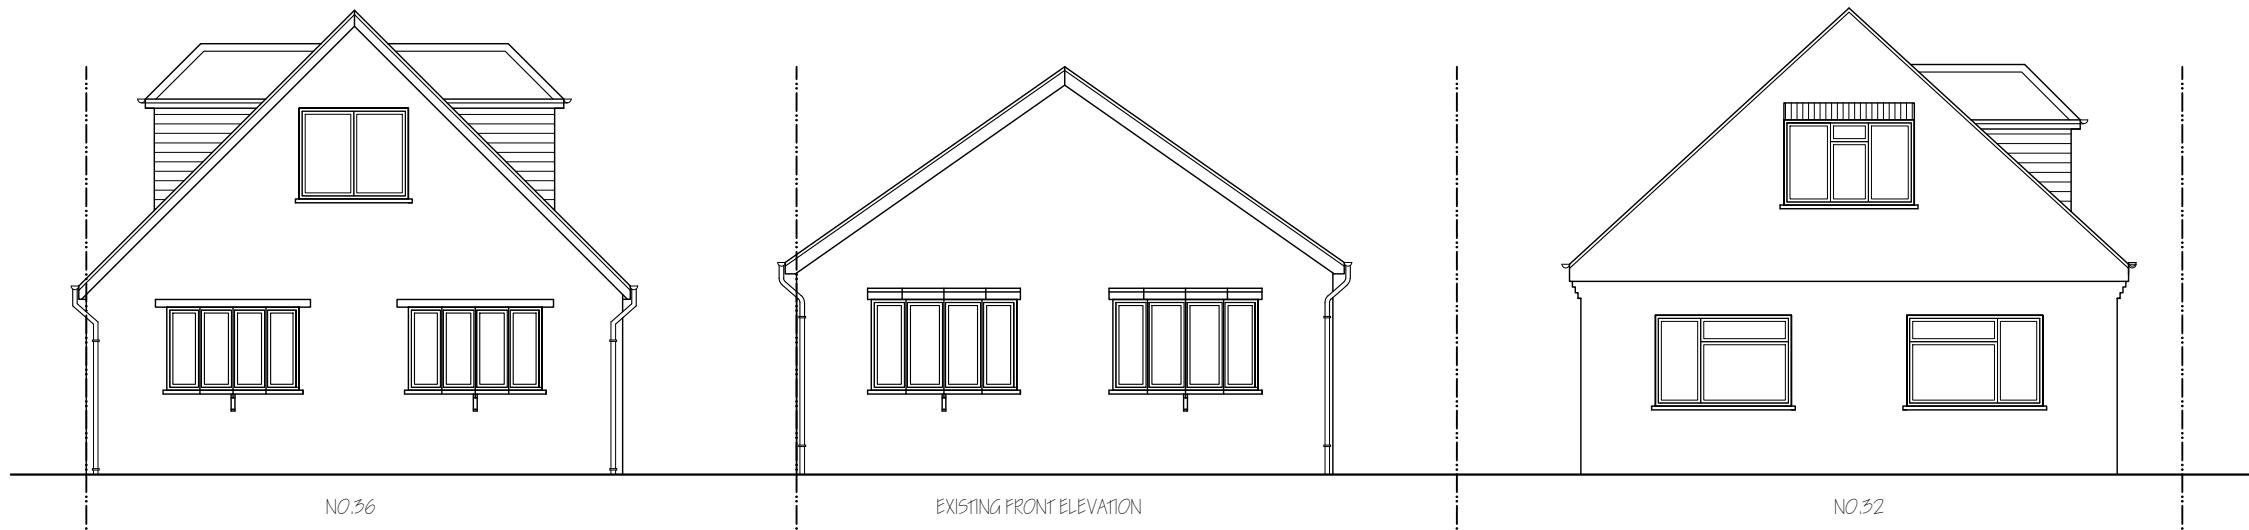


<i>Nigel Fallon, B.Sc. (Hons)MBEng. 07768-408525</i> <i>Planning &amp; Development Consultant, Building Engineer.</i>		ADDRESS: 34, BOURN AVENUE, UXBRIDGE, UB8 3AR.	
<i>164 Japonica Lane, Willen Park, Milton Keynes, MK15 9EE.</i>		DRAWING TITLE: EXISTING/ PROPOSED STREET ELEVATION	NO. - 02
		SCALE - 1: 100	REV: B
		DATE: 10/ 07/ 2025	DRG. PAPER SIZE: A3

0M 1M 2M 3M 4M 5M 6M 7M 8M 9M 10M

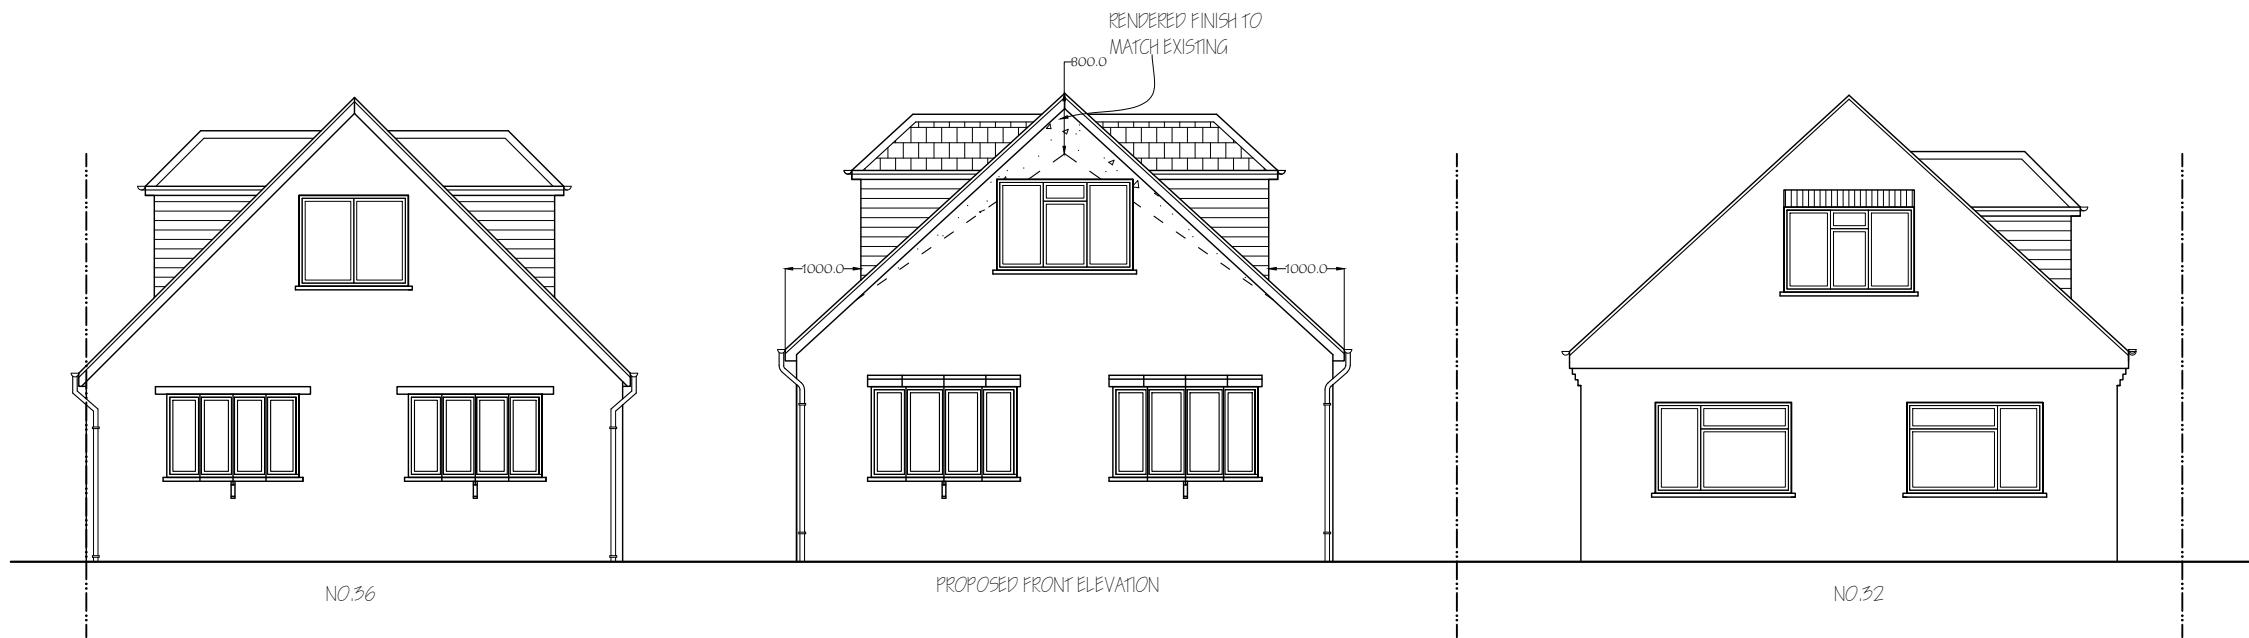

NOTE : MATERIALS USED IN ANY EXTERIOR WORK TO BE OF A SIMILAR APPEARANCE TO THOSE USED IN THE CONSTRUCTION OF THE EXTERIOR OF THE EXISTING DWELLING HOUSE.

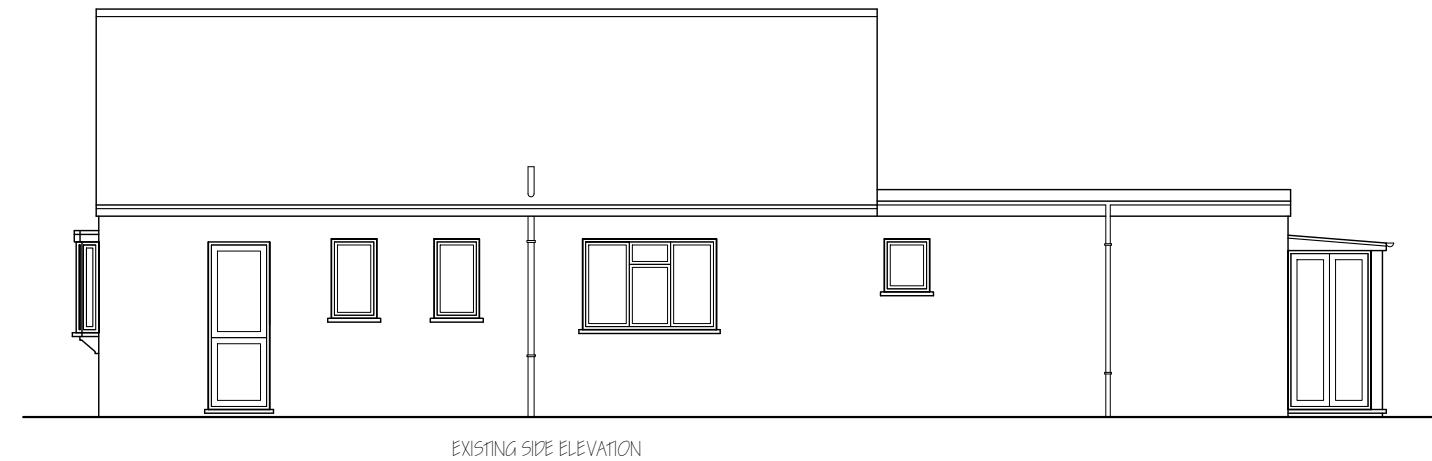


<i>Nigel Fallon, B.Sc. (Hons)MBEng. 07768-408525</i>		ADDRESS: 34, BOURN AVENUE, UXBRIDGE, UB8 3AR.
<i>Planning &amp; Development Consultant, Building Engineer.</i>		
164 Japonica Lane, Willen Park, Milton Keynes, MK15 9EE.		DRAWING TITLE: EXISTING/ PROPOSED ELEVATIONS
SCALE - 1:100	DATE: 10/07/2025	NO. - 03 REV: C
DRG. PAPER SIZE: A3		



NOTE : MATERIALS USED IN ANY EXTERIOR WORK TO BE OF A SIMILAR APPEARANCE TO THOSE USED IN THE CONSTRUCTION OF THE EXTERIOR OF THE EXISTING DWELLING HOUSE.



EXISTING REAR ELEVATION

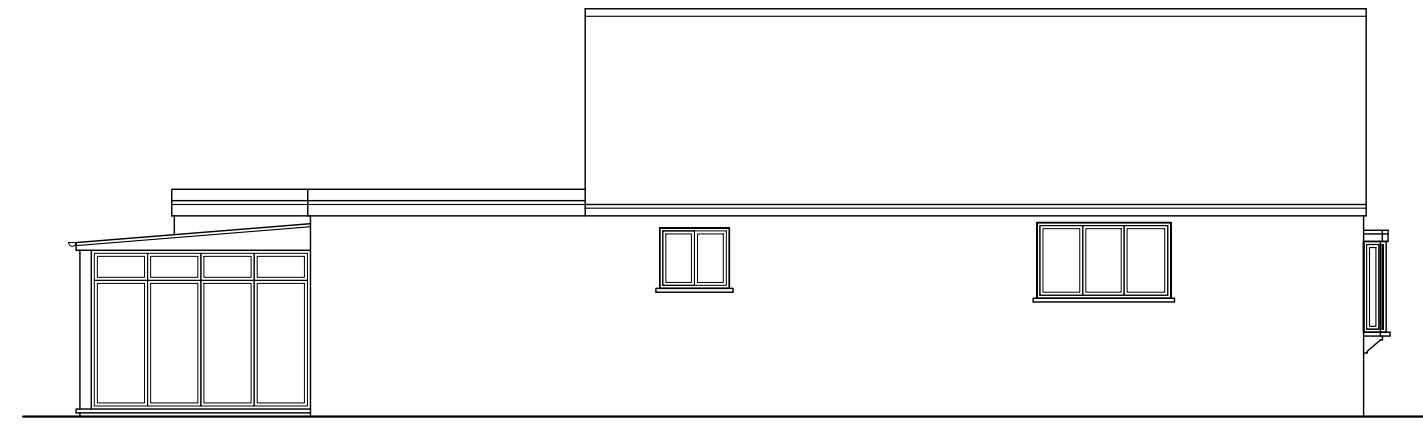


EXISTING SIDE ELEVATION




<b>Nigel Fallon, B.Sc. (Hons)MBEng. 07768-408525</b> <i>Planning &amp; Development Consultant, Building Engineer.</i> 164 Japonica Lane, Willen Park, Milton Keynes, MK15 9EE		ADDRESS: 34, BOURN AVENUE, UXBRIDGE, UB8 3AR.	
DRAWING TITLE: EXISTING/ PROPOSED ELEVATIONS		NO. - 04	REV.C
SCALE - 1:100	DATE: 10/07/2025	DRG. PAPER SIZE: A3	



PROPOSED REAR ELEVATION

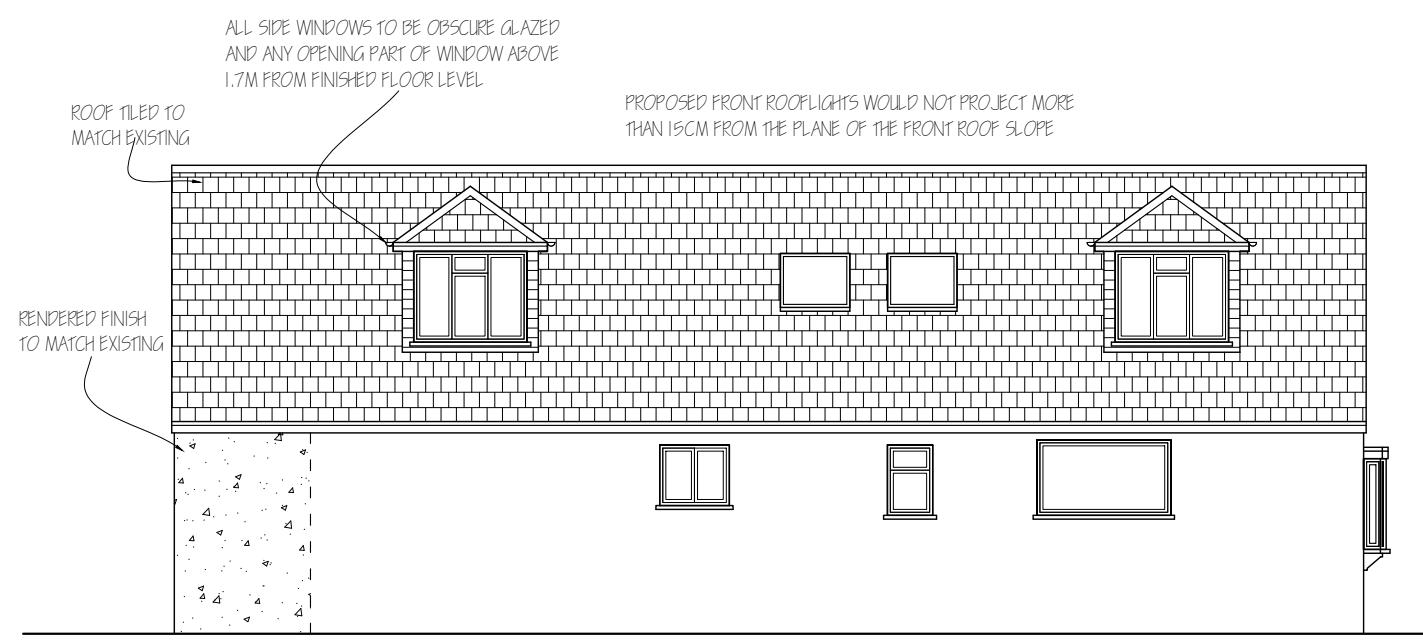

PROPOSED SIDE ELEVATION

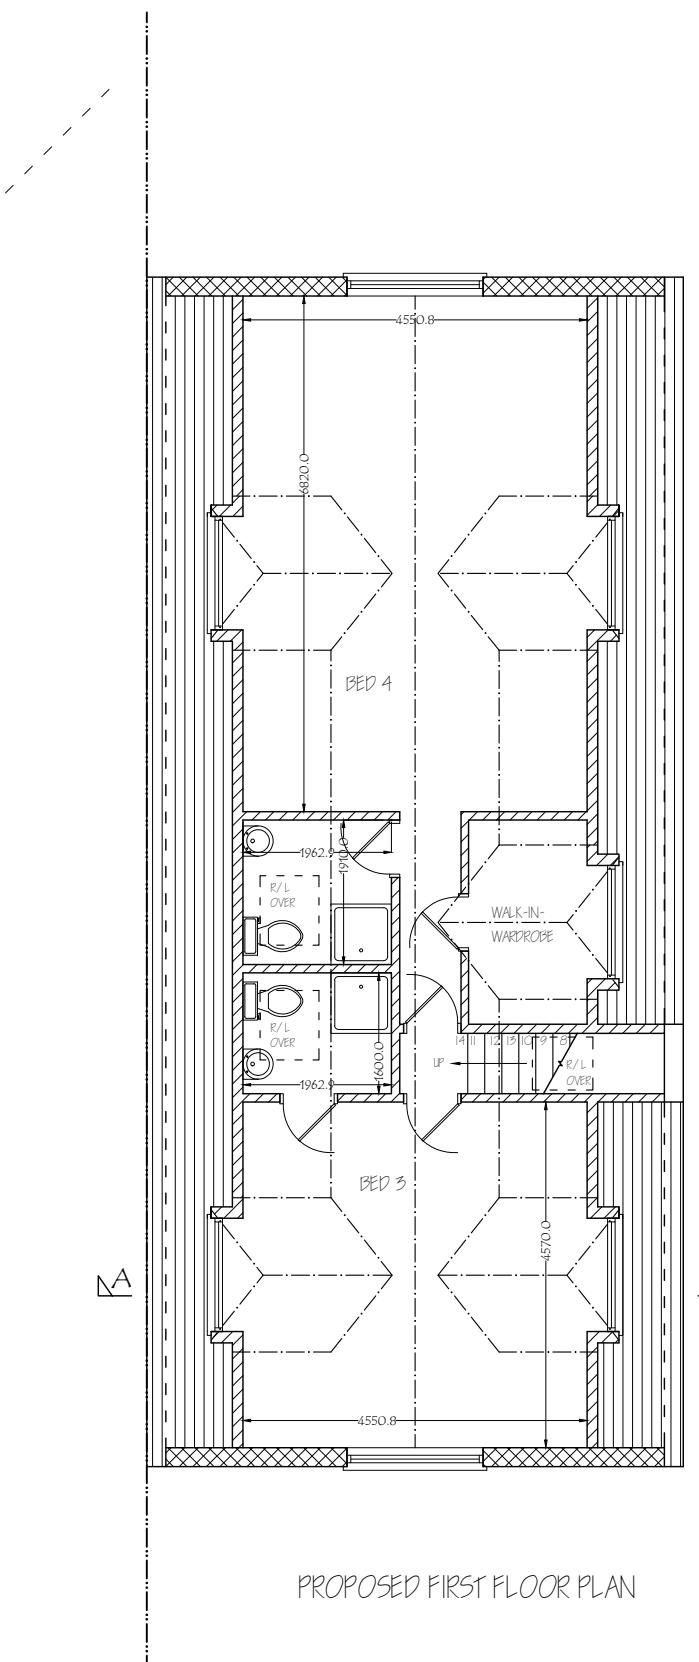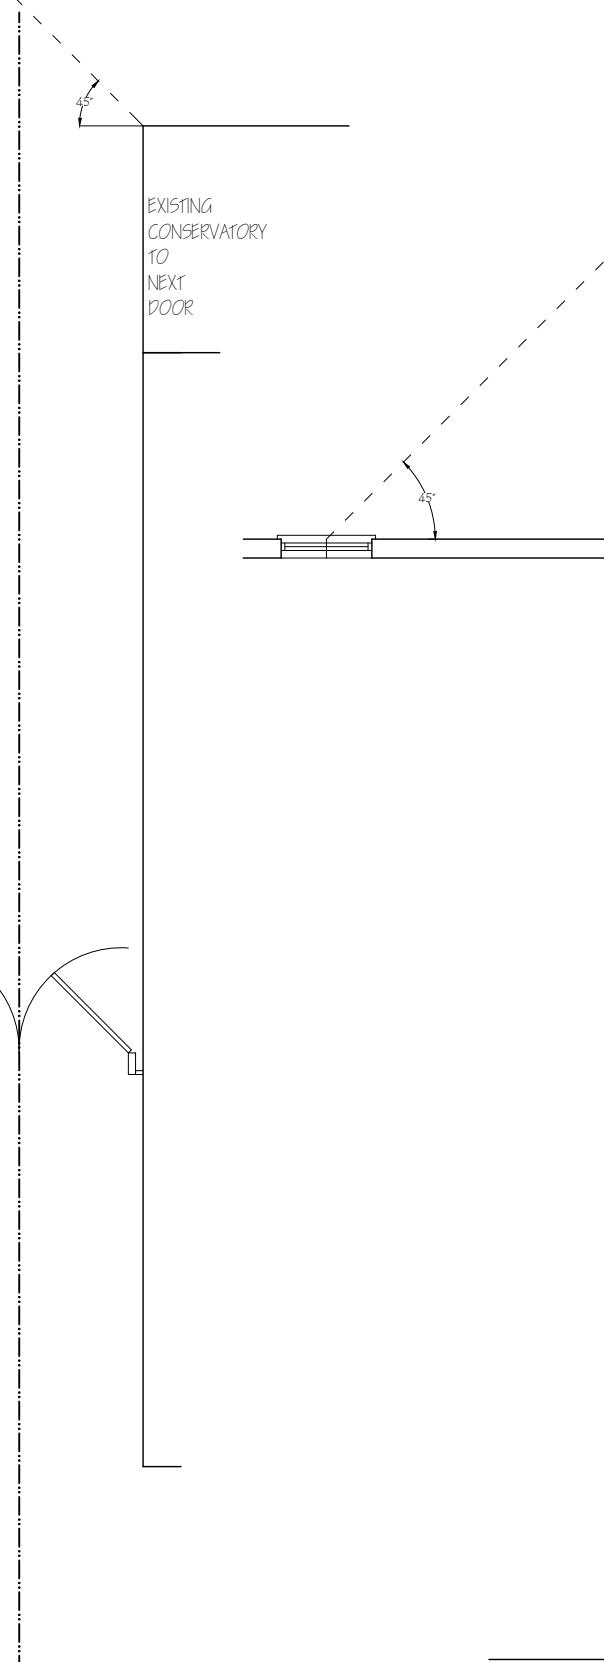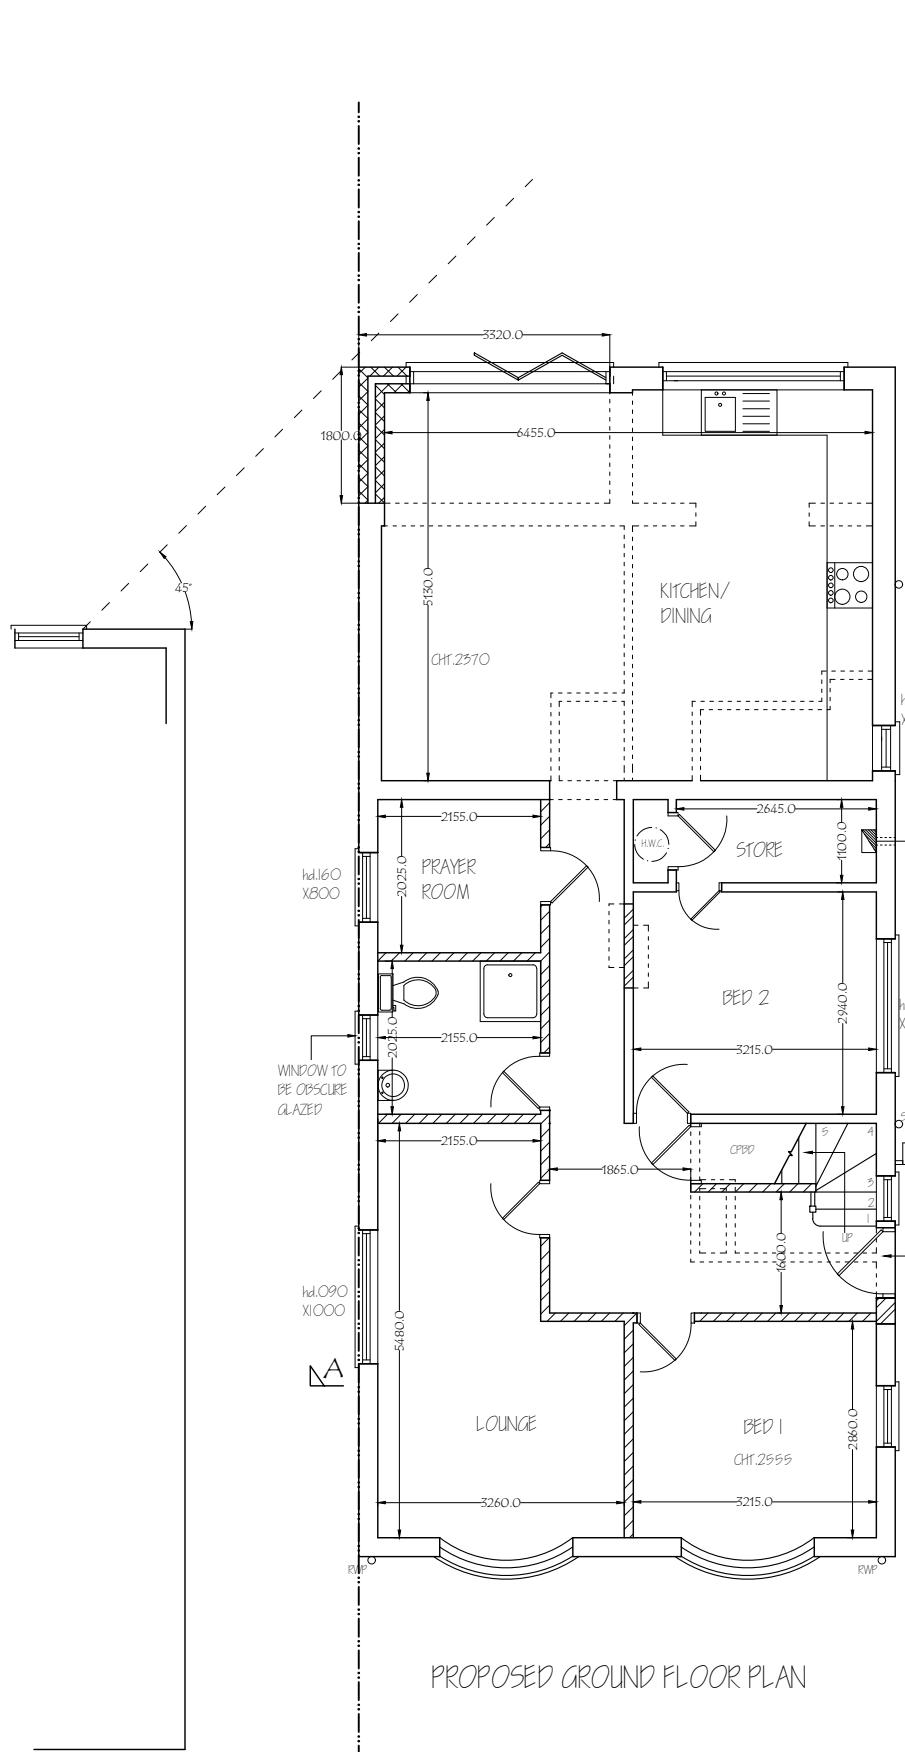

Nigel Fallon, B.Sc. (Hons)MBEng. 07768-408525  
Planning & Development Consultant, Building Engineer.

164 Japonica Lane,  
Willen Park,  
Milton Keynes, MK15 9EE.

DRAWING TITLE: PROPOSED FLOOR PLANS

SCALE: 1: 100


DATE: 10/07/2025


ADDRESS:  
34, BOURN AVENUE,  
LUBRIDGE, UB8 3AR.

NO. - 05

REV: A

DRG. PAPER SIZE: A3

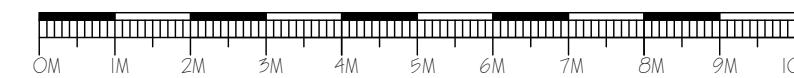

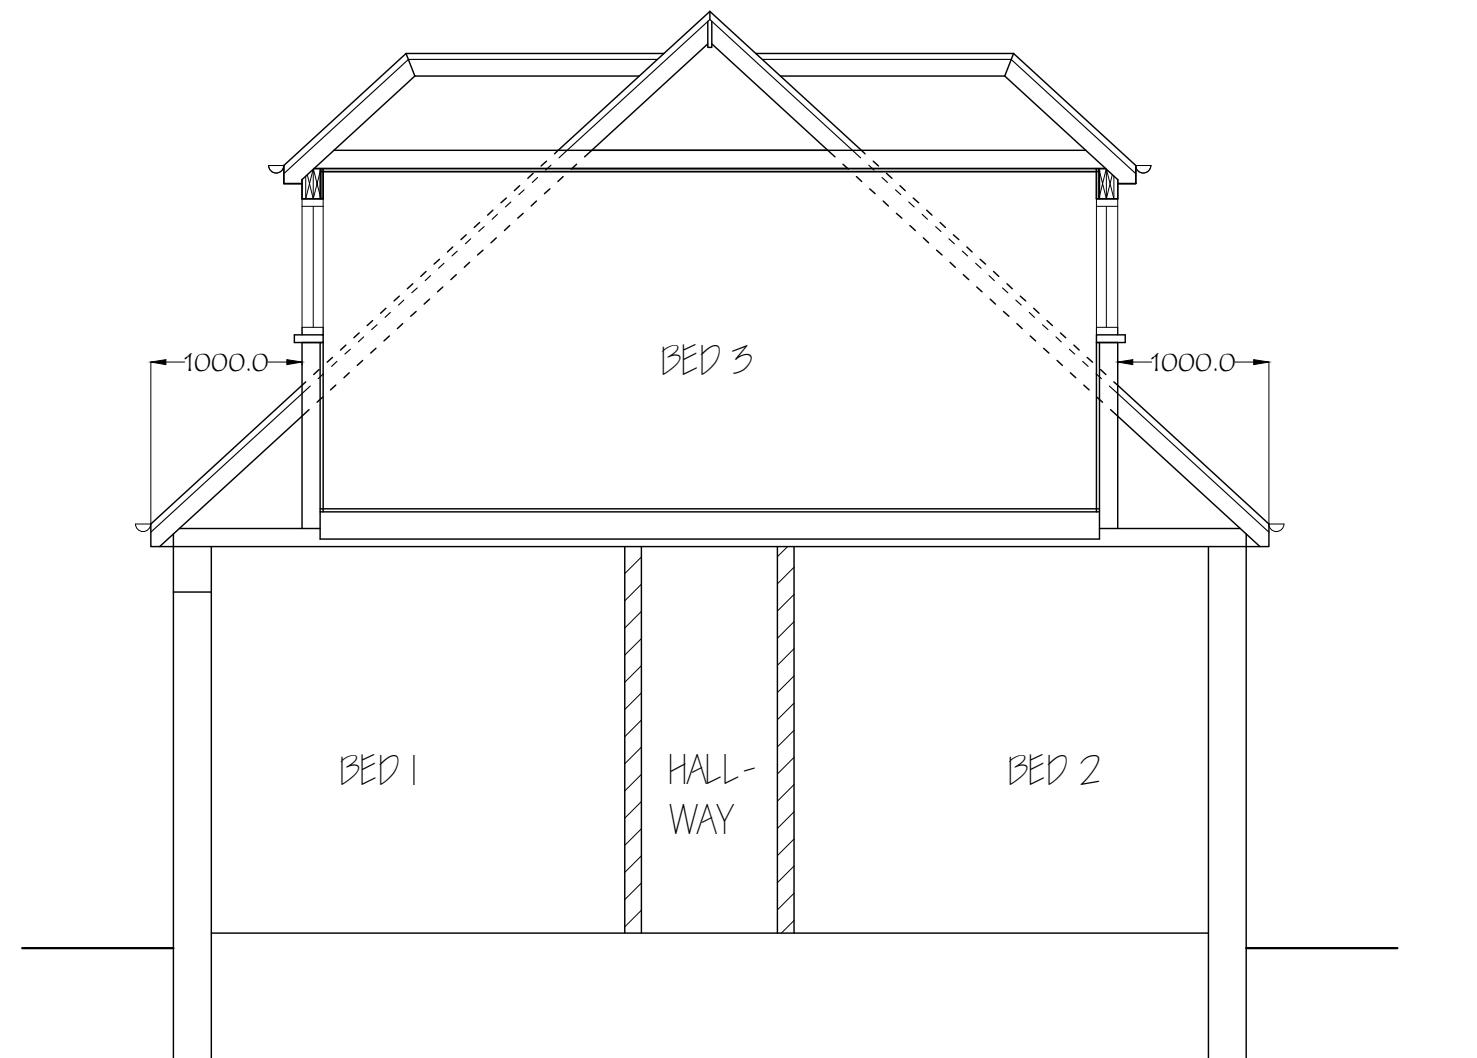

Nigel Fallon, B.Sc. (Hons) MEng. 07768-408525  
Planning & Development Consultant, Building Engineer.

349, Charridge Lane,  
Chesham, HP5 2SH.

DRAWING TITLE: PROPOSED SECTION

SCALE - 1:50


ADDRESS:  
34, BOURN AVENUE,  
LUXBRIDGE, UB8 3AR.


NO. - 06

REV:

DATE: 10/07/2025

DRG. PAPER SIZE: A3

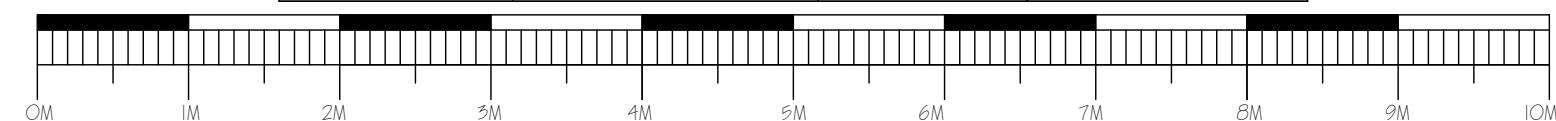

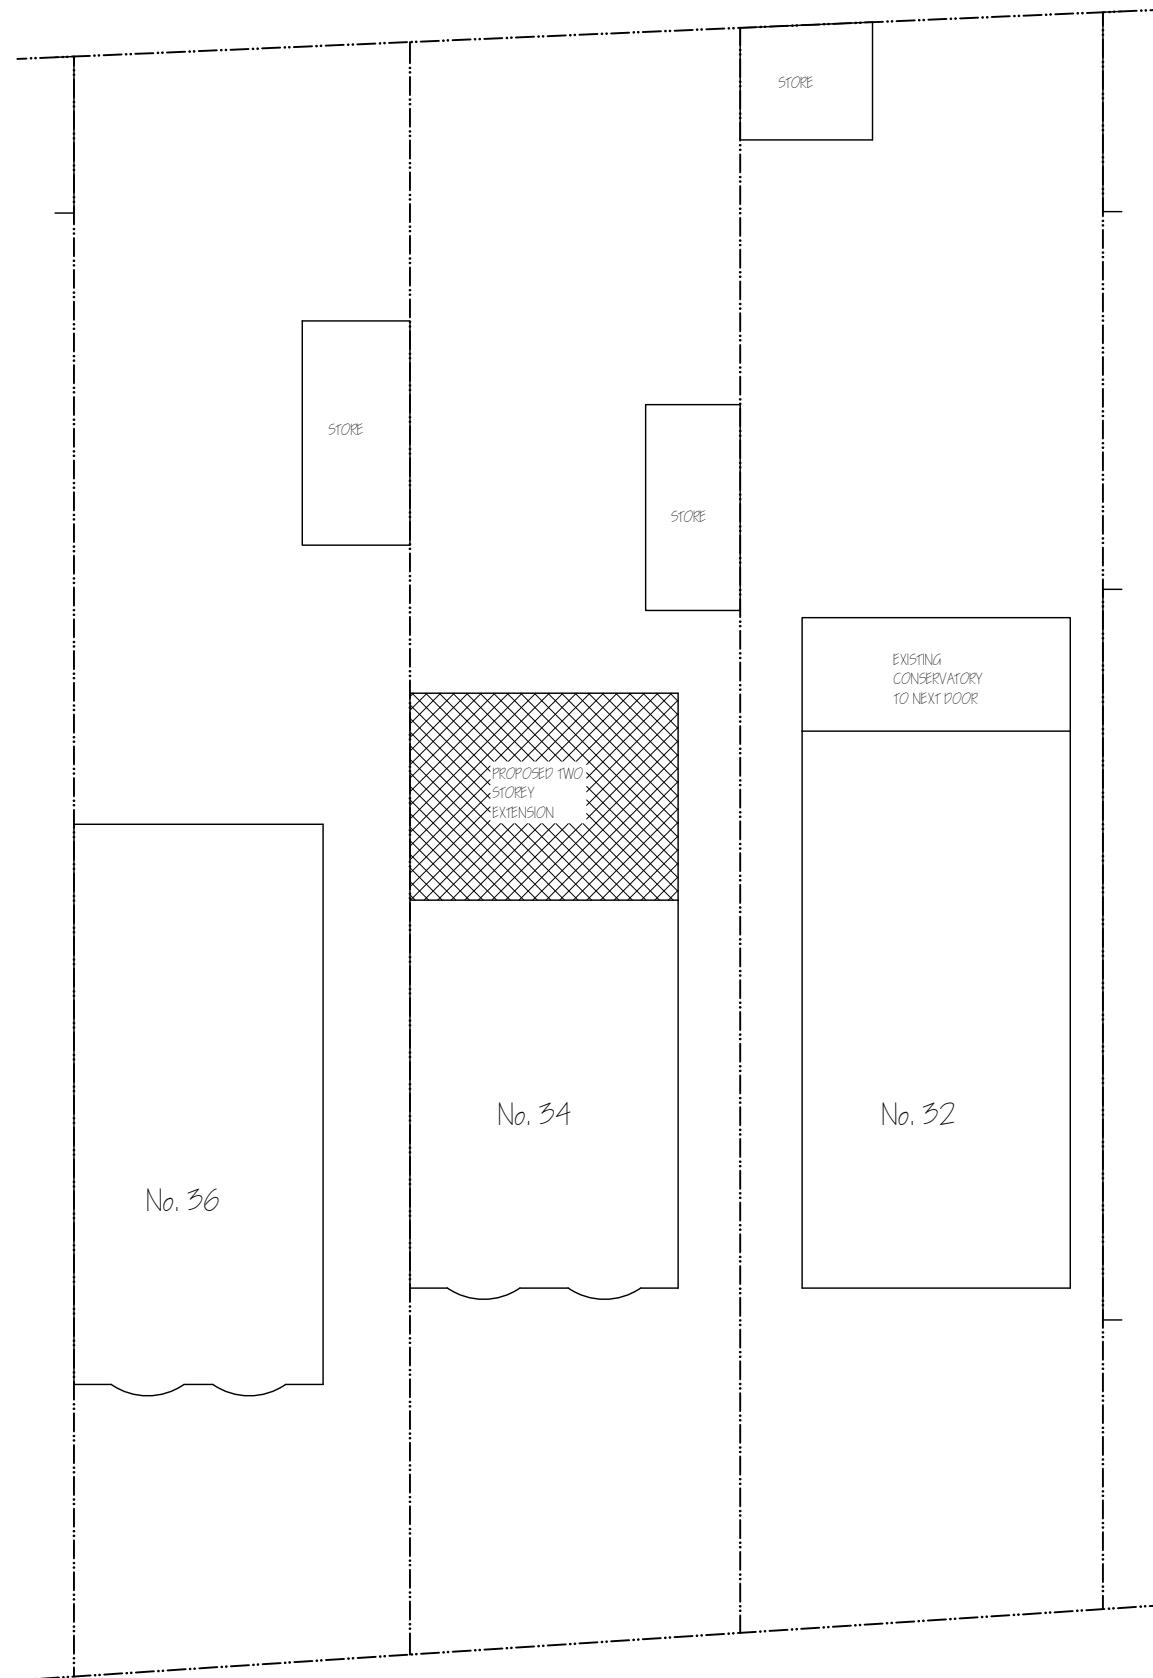

<i>Nigel Fallon, B.Sc. (Hons)MBEng. 07768-408525</i> Planning & Development Consultant, Building Engineer. 164 Japonica Lane, Willen Park, Milton Keynes, MK15 9EE.	<small>ADDRESS: 34, BOURN AVENUE, LUXBRIDGE, UB8 3AR.</small>
	DRAWING TITLE: PROPOSED BLOCK PLAN
	NO. - 07
SCALE - 1: 200	REV:
DATE: 10/07/2025	DRG. PAPER SIZE: A3

