



Notes:

1. All dimensions and details shown on these drawings must be verified by the client and contractor before proceeding with any works. Capital Town Planners Ltd. assumes no responsibility for errors in the drawings unless notified prior to the commencement of works.
2. These drawings are provided for planning application purposes only. They are not intended for construction use, and no work should be carried out based on these drawings without further detailed construction drawings being issued.
3. The drawings should not be used for any purpose other than for the specific planning or architectural services for which they were created. Any alteration to the drawings without prior consultation with Capital Town Planners Ltd will invalidate the purpose for which the drawings were issued.

ADJOINING PROPERTY No. 28

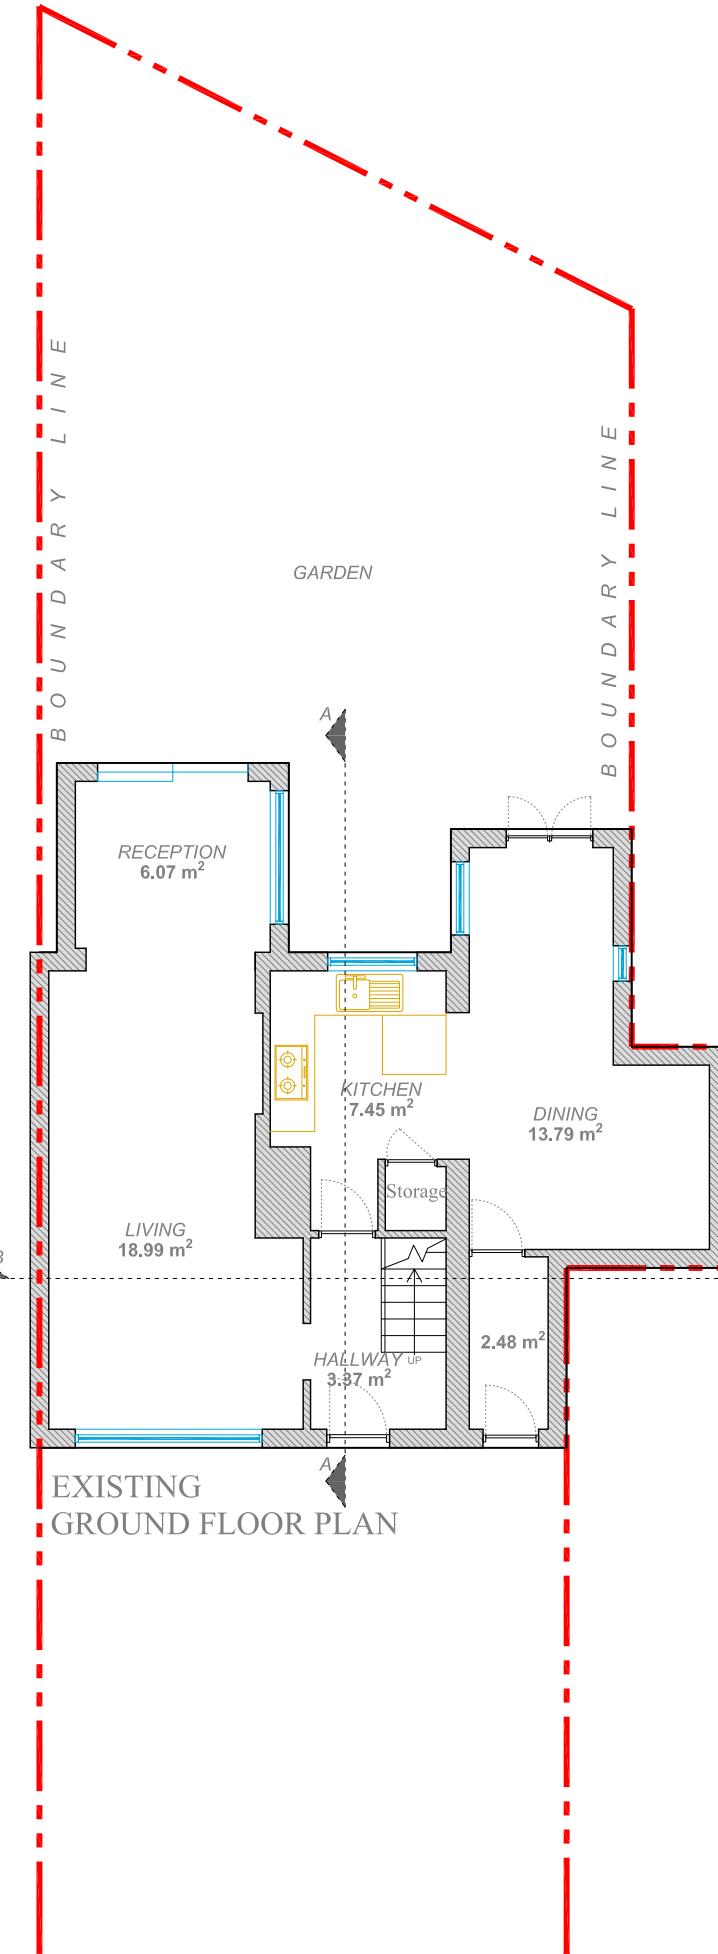

ADJOINING PROPERTY No. 24

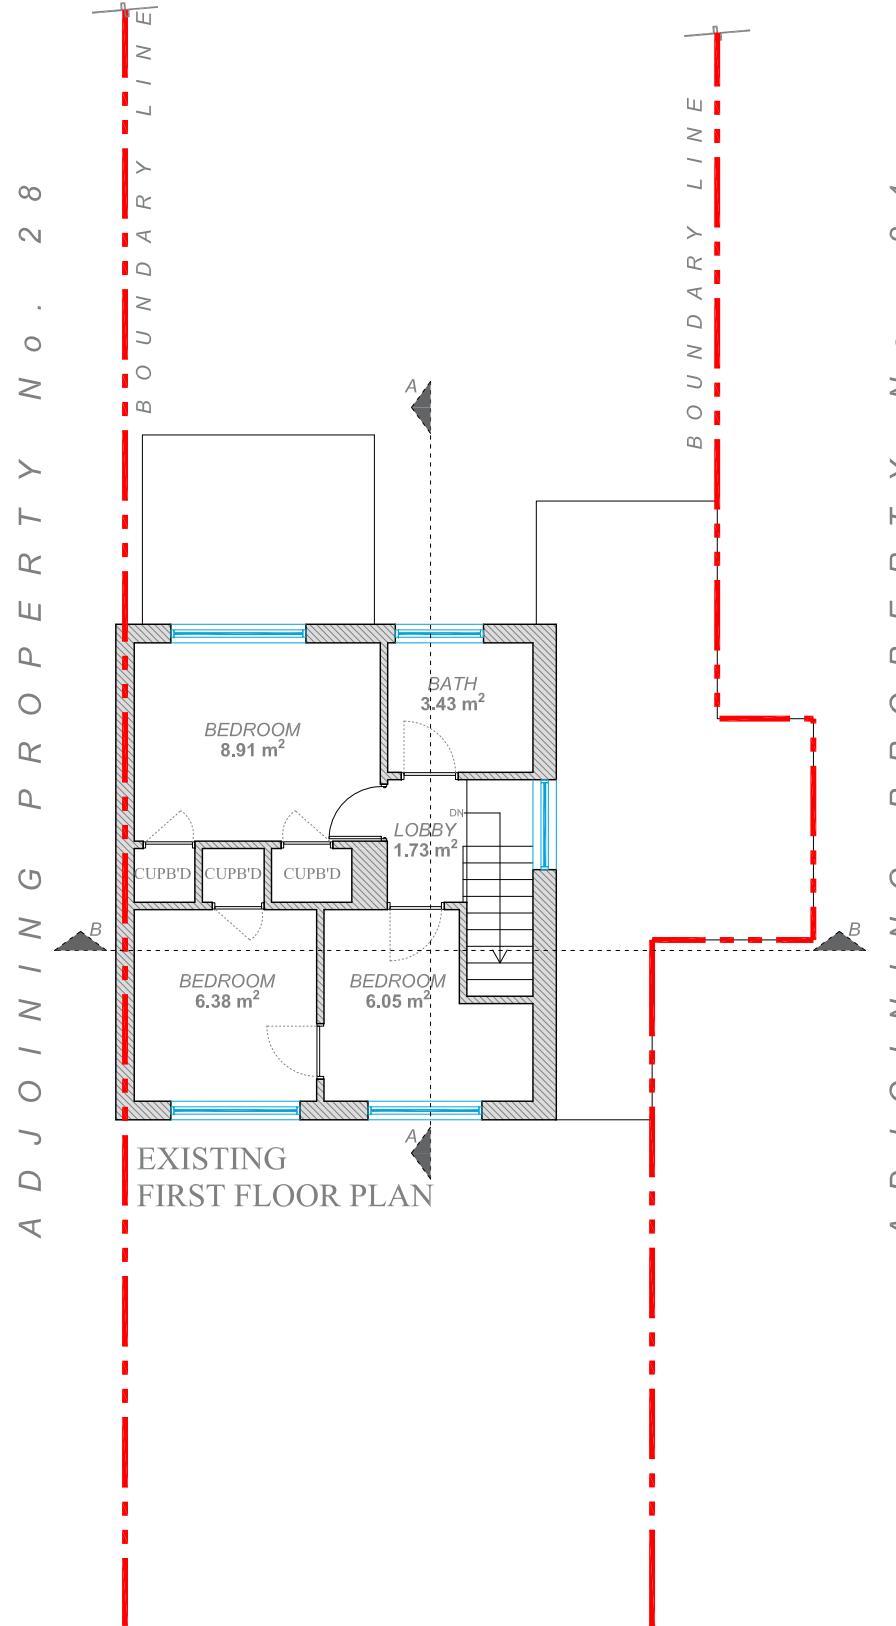

0 1 2 3 4 6


Scale: 1:100 @ A3




info@capitalplanners.co.uk  
www.capitalplanners.co.uk

CLIENT:	PROJECT: 26 Sullivan Crescent, Uxbridge, UB9 6NL, UK	
SCALE:	1:100 @ A3	DATE: 28-11-2024
DRAWN BY:	PL	CHECKED BY:
PROJECT NO.:	DRAWING NO.:	REVISION. NO.:
01		
PROJECT DESCRIPTION:		
Single storey rear extension, replace door with window at front ground floor		

ADJOINING PROPERTY NO. 28

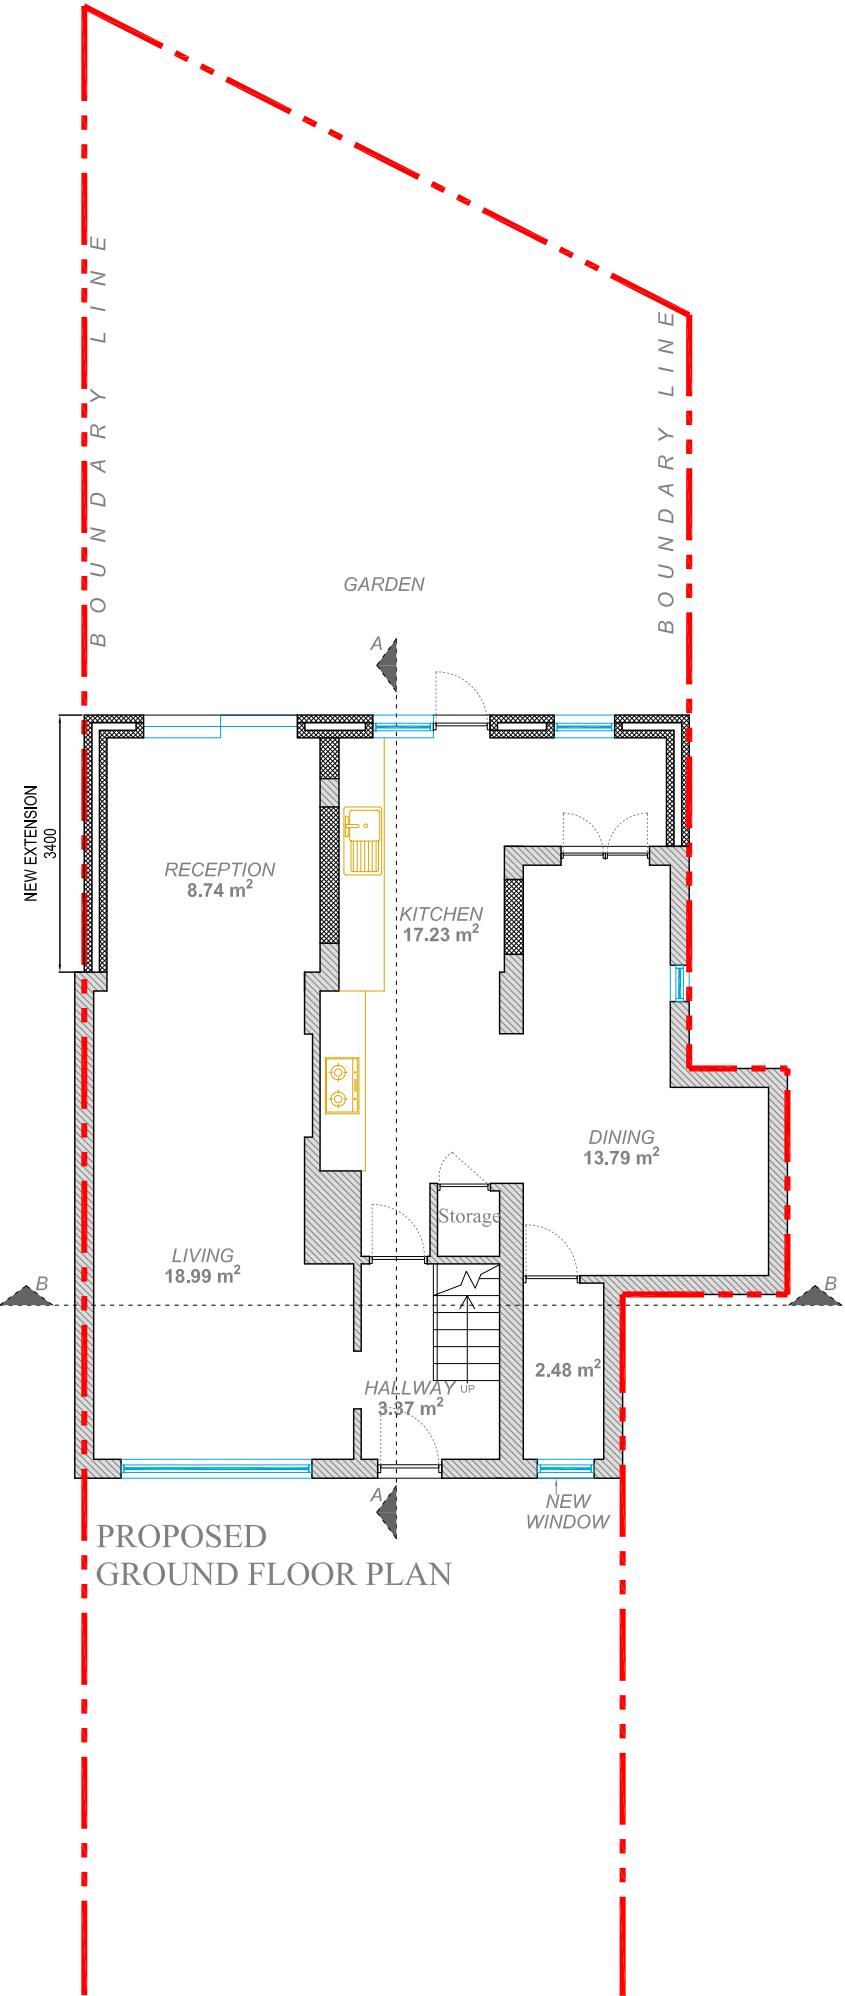

ADJOINING PROPERTY NO. 28

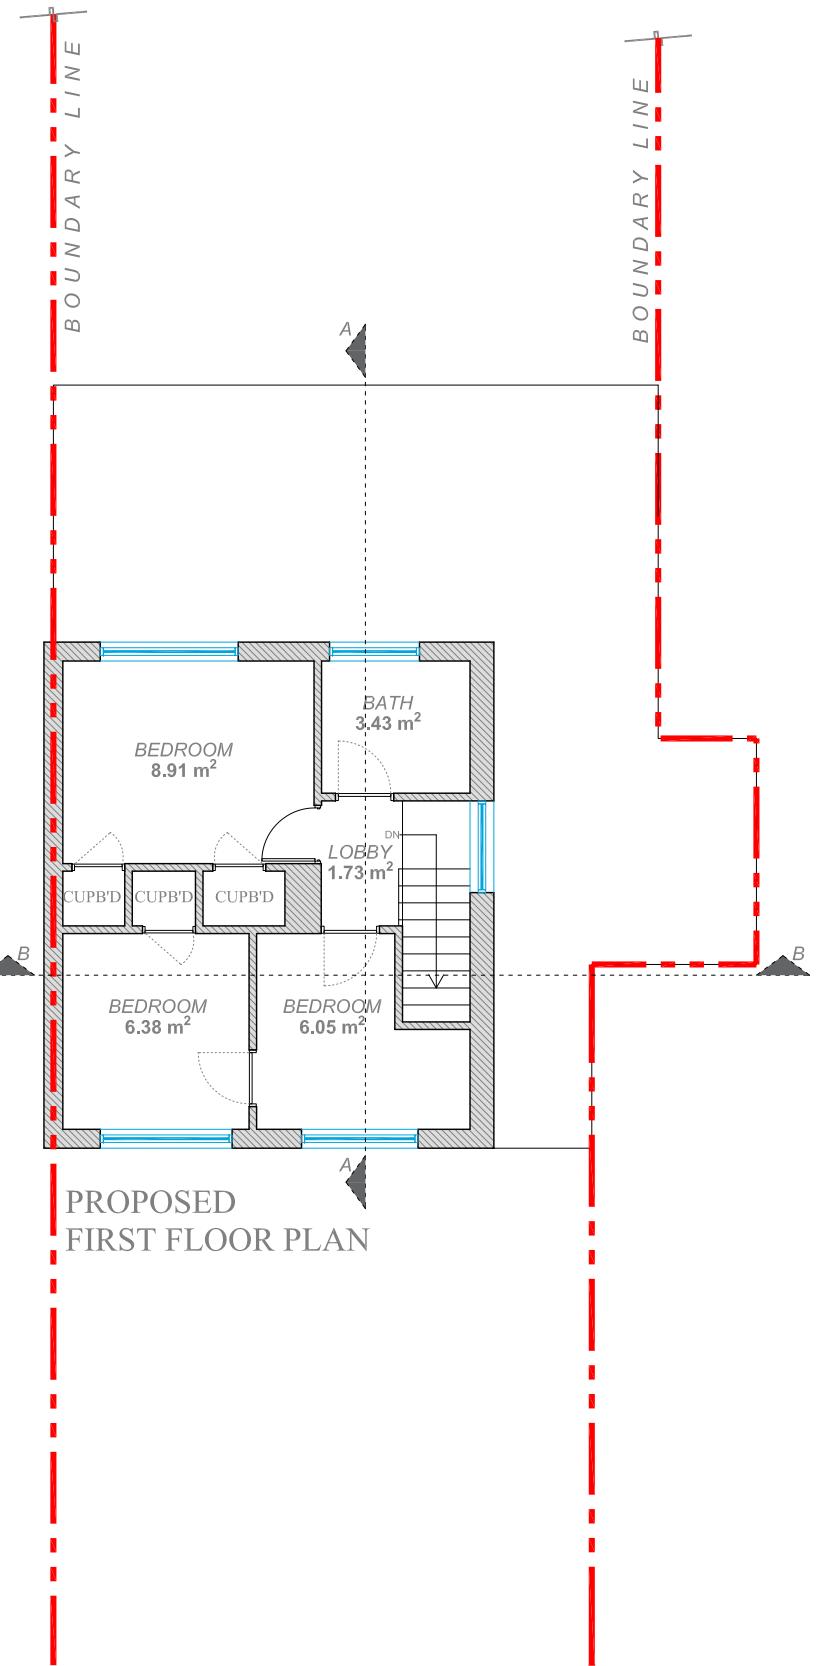

ADJOINING PROPERTY NO. 24

Notes:

- All dimensions and details shown on these drawings must be verified by the client and contractor before proceeding with any works. Capital Town Planners Ltd. assumes no responsibility for errors in the drawings unless notified prior to the commencement of works.
- These drawings are provided for planning application purposes only. They are not intended for construction use, and no work should be carried out based on these drawings without further detailed construction drawings being issued.
- The drawings should not be used for any purpose other than for the specific planning or architectural services for which they were created. Any alteration to the drawings without prior consultation with Capital Town Planners Ltd will invalidate the purpose for which the drawings were issued.

Scale: 1:100 @ A3




info@capitalplanners.co.uk  
www.capitalplanners.co.uk


CLIENT:		
PROJECT:	26 Sullivan Crescent, Uxbridge, UB9 6NL, UK	
SCALE:	1:100 @ A3	DATE: 28-11-2024
DRAWN BY:	PL	CHECKED BY:
PROJECT NO.:	DRAWING NO.:	REVISION. NO.:
02		B
PROJECT DESCRIPTION :		
Single storey rear extension, replace door with window at front ground floor		

Notes:


1. All dimensions and details shown on these drawings must be verified by the client and contractor before proceeding with any works. Capital Town Planners Ltd. assumes no responsibility for errors in the drawings unless notified prior to the commencement of works.
2. These drawings are provided for planning application purposes only. They are not intended for construction use, and no work should be carried out based on these drawings without further detailed construction drawings being issued.
3. The drawings should not be used for any purpose other than for the specific planning or architectural services for which they were created. Any alteration to the drawings without prior consultation with Capital Town Planners Ltd will invalidate the purpose for which the drawings were issued.

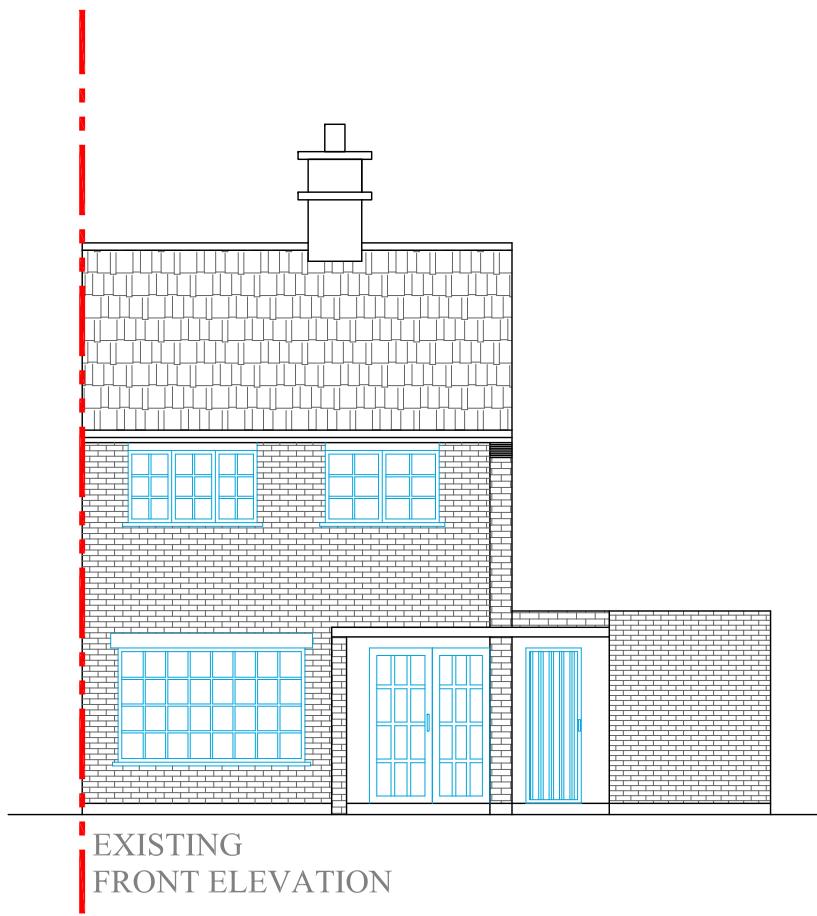


EXISTING  
FRONT ELEVATION

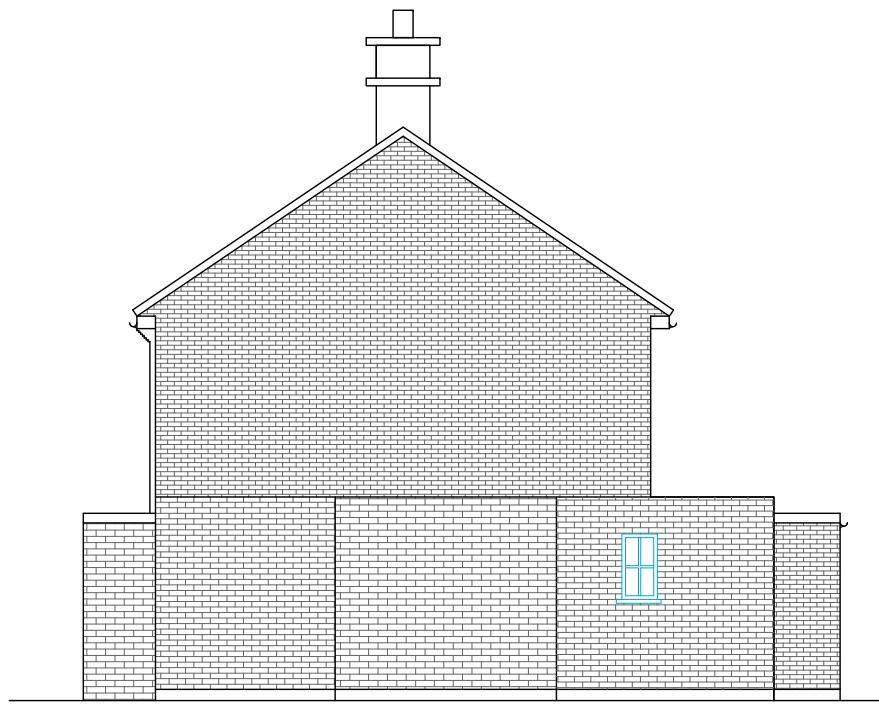


EXISTING  
RIGHT SIDE ELEVATION

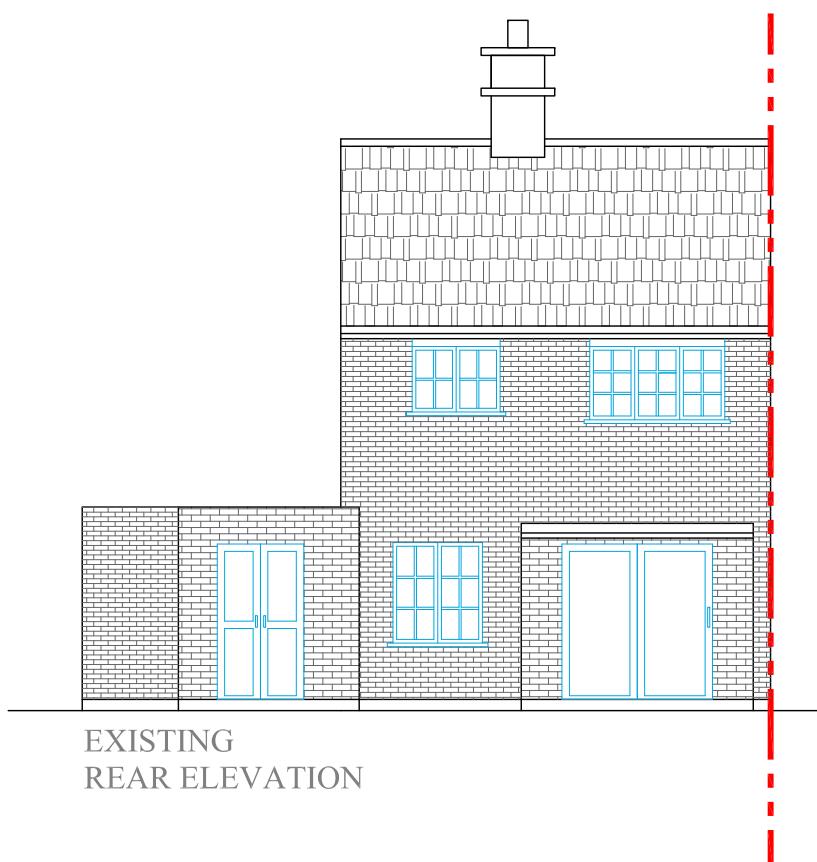

EXISTING  
REAR ELEVATION

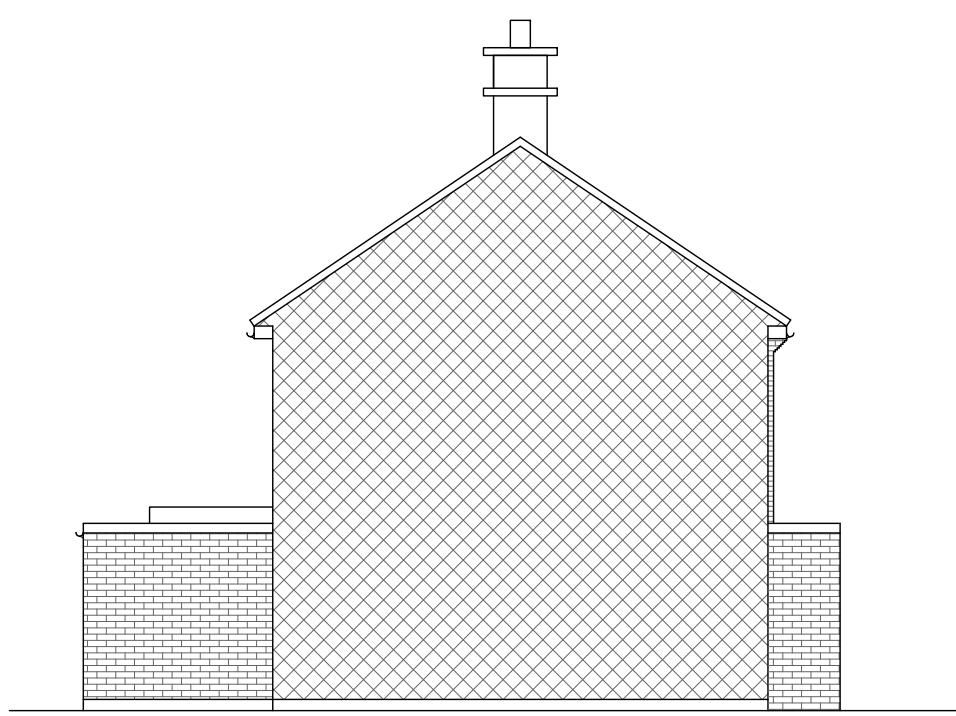

EXISTING  
LEFT SIDE ELEVATION

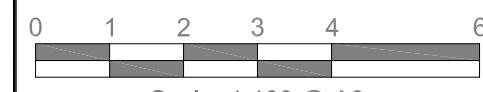

Scale: 1:100 @ A3




info@capitalplanners.co.uk  
www.capitalplanners.co.uk


CLIENT: PROJECT: 26 Sullivan Crescent, Uxbridge, UB9 6NL, UK  
SCALE: 1:100 @ A3 DATE: 28-11-2024  
DRAWN BY: PL CHECKED BY:  
PROJECT NO.: DRAWING NO.: REVISION. NO.:  
**03**  
PROJECT DESCRIPTION:  
Single storey rear extension, replace door with window at front ground floor

Notes:


1. All dimensions and details shown on these drawings must be verified by the client and contractor before proceeding with any works. Capital Town Planners Ltd. assumes no responsibility for errors in the drawings unless notified prior to the commencement of works.
2. These drawings are provided for planning application purposes only. They are not intended for construction use, and no work should be carried out based on these drawings without further detailed construction drawings being issued.
3. The drawings should not be used for any purpose other than for the specific planning or architectural services for which they were created. Any alteration to the drawings without prior consultation with Capital Town Planners Ltd will invalidate the purpose for which the drawings were issued.

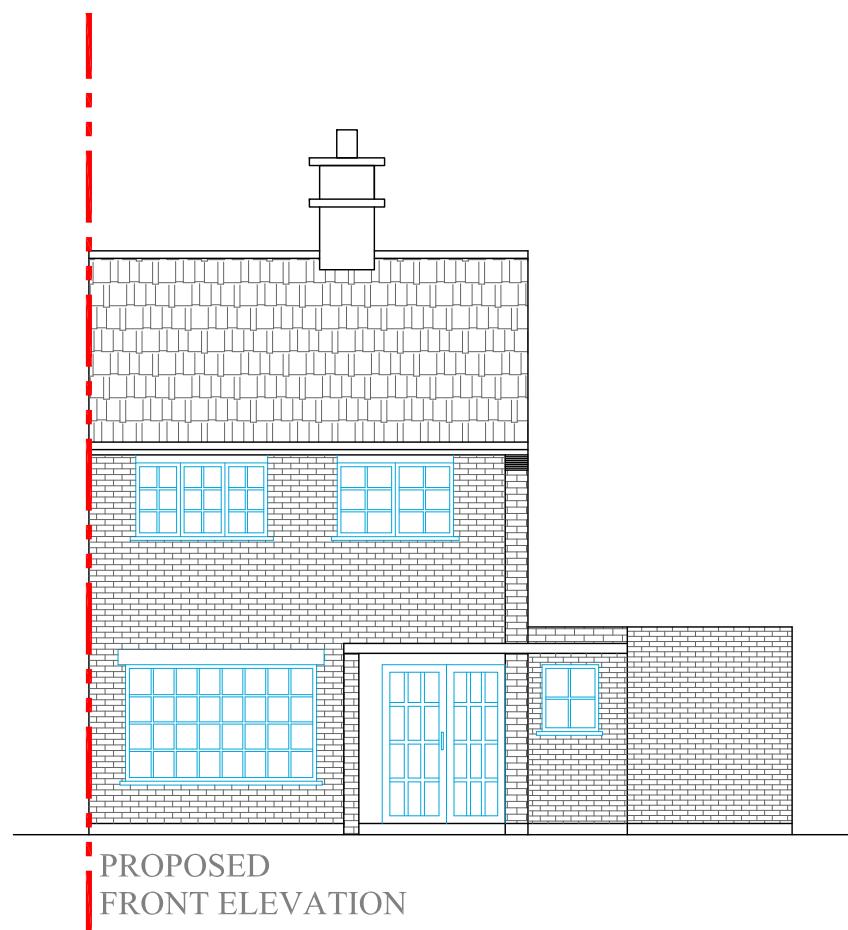


PROPOSED  
FRONT ELEVATION

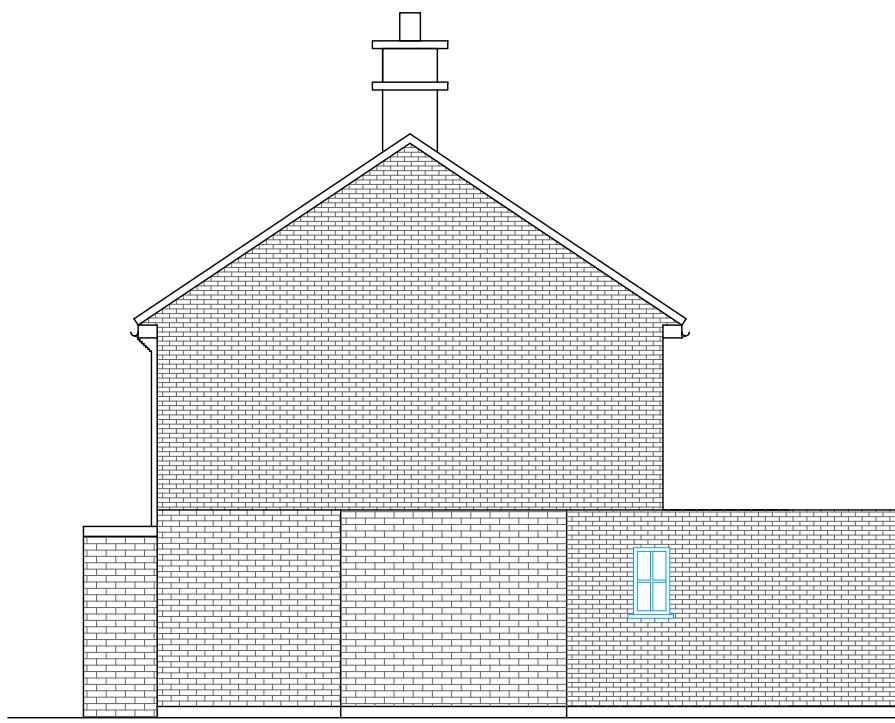

PROPOSED  
RIGHT SIDE ELEVATION

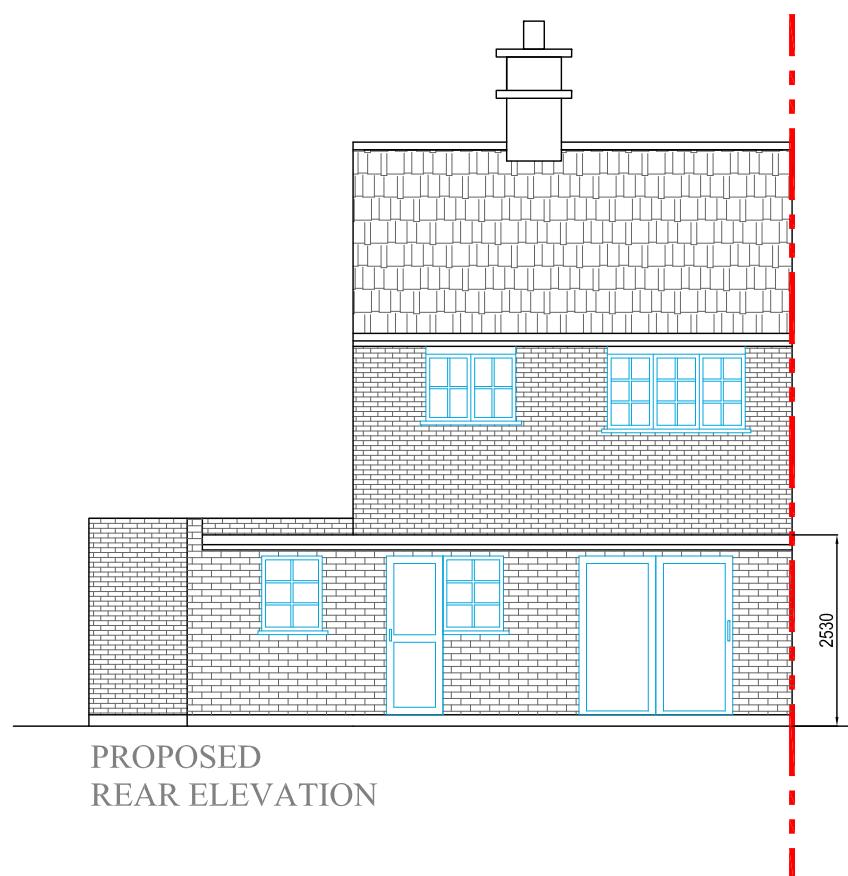

PROPOSED  
REAR ELEVATION

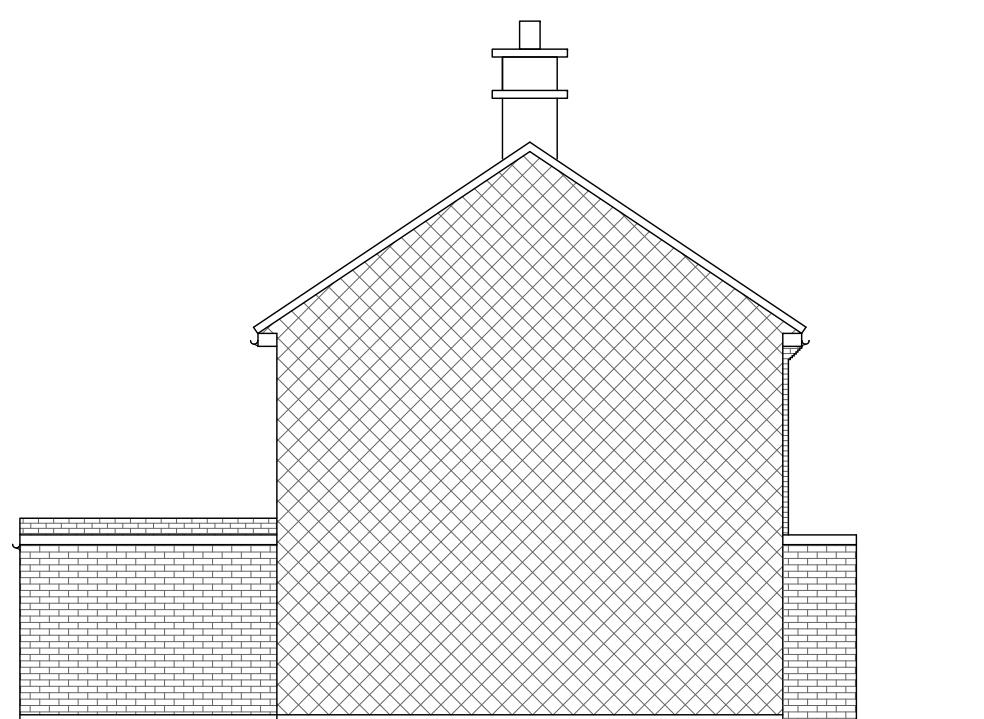

PROPOSED  
LEFT SIDE ELEVATION


0 1 2 3 4 6  
Scale: 1:100 @ A3




info@capitalplanners.co.uk  
www.capitalplanners.co.uk

CLIENT:		
PROJECT:	26 Sullivan Crescent, Uxbridge, UB9 6NL, UK	
SCALE:	1:100 @ A3	DATE: 28-11-2024
DRAWN BY:	PL	CHECKED BY:
PROJECT NO.:	DRAWING NO.:	REVISION. NO.:
	04	B
PROJECT DESCRIPTION :	Single storey rear extension, replace door with window at front ground floor	

ADJOINING PROPERTY NO. 28

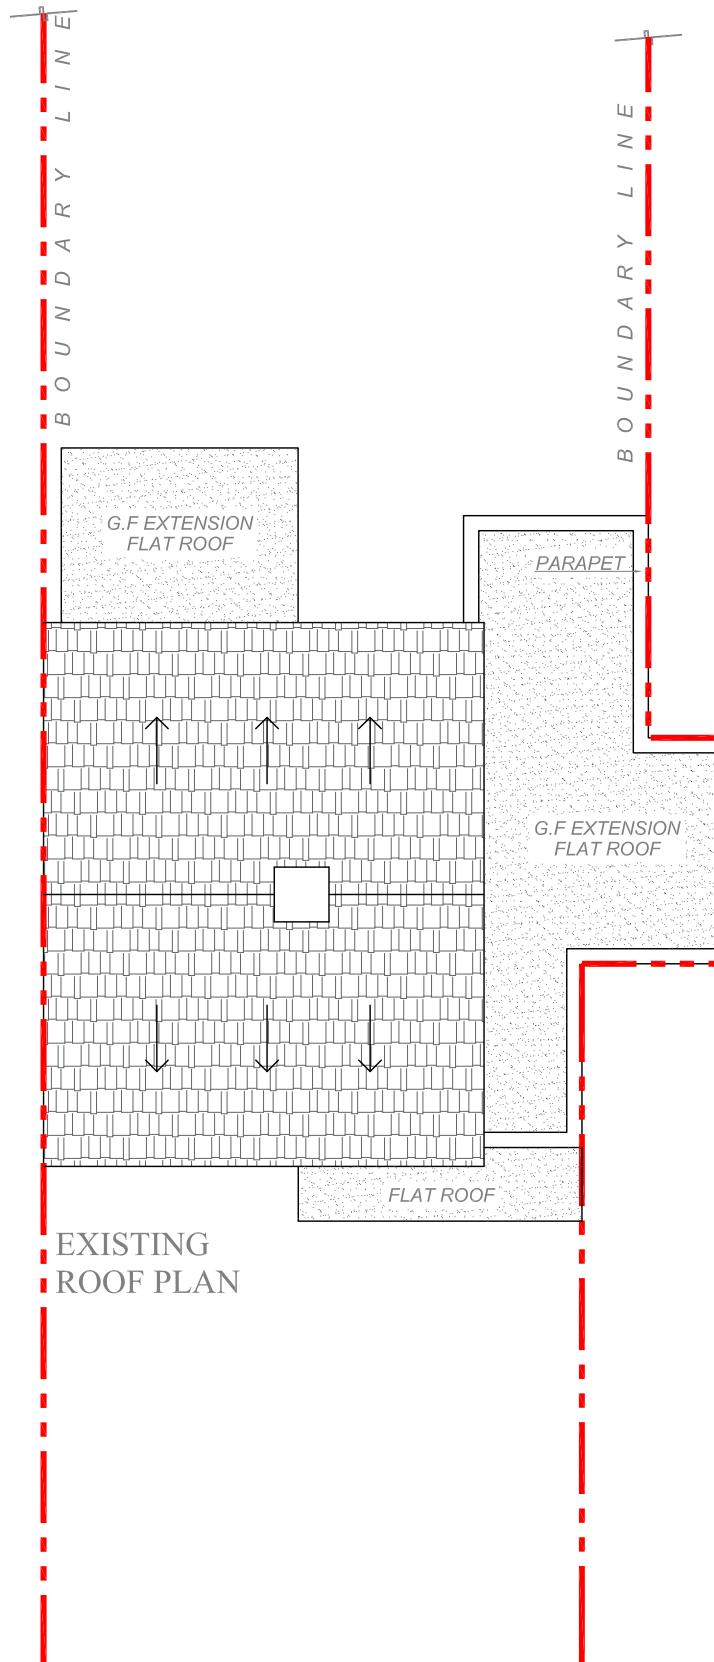

A D J O I N I N G P R O P E R T Y N O . 2 4

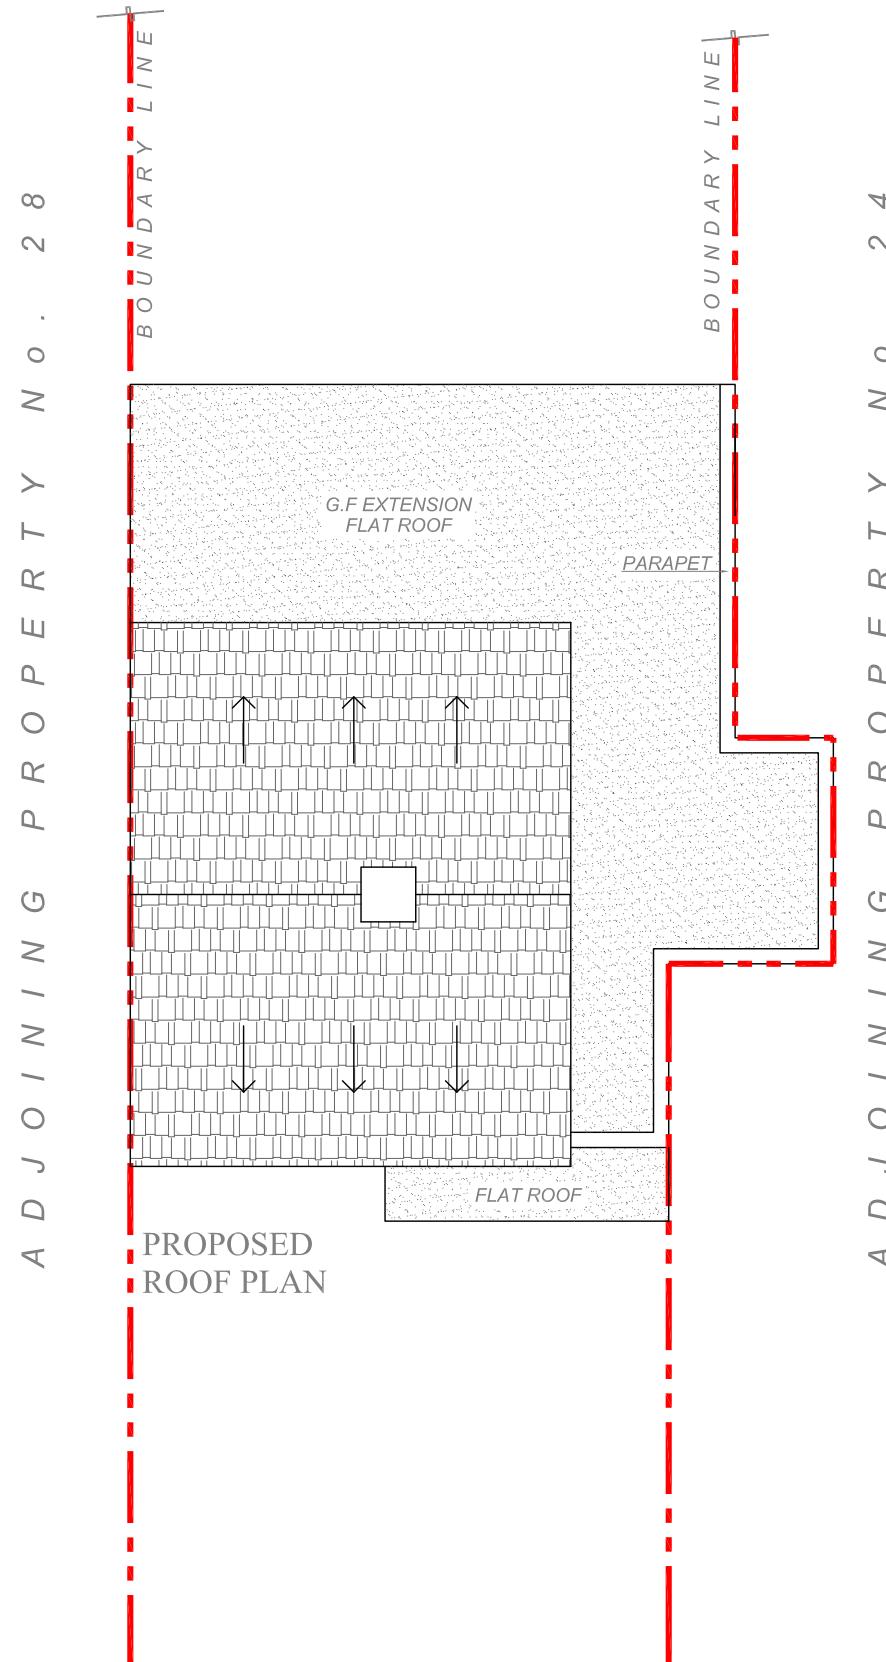



A horizontal scale bar with numerical markings at 0, 1, 2, 3, 4, and 6. The segments between the markings are shaded grey. Below the scale bar, the text "Scale: 1:100 @ A3" is centered.

info@capitalplanners.co.uk  
www.capitalplanners.co.uk

CLIENT:			
PROJECT:	26 Sullivan Crescent, Uxbridge, UB9 6NL, UK		
SCALE:	1:100 @ A3	DATE:	28-11-2024
DRAWN BY:	PL	CHECKED BY:	
PROJECT NO.:	DRAWING NO.:	REVISION. NO.	
<b>05</b>		<b>B</b>	
PROJECT DESCRIPTION :			
Single storey rear extension, replace door with window at front ground floor			

Notes:

1. All dimensions and details shown on these drawings must be verified by the client and contractor before proceeding with any works. Capital Town Planners Ltd. assumes no responsibility for errors in the drawings unless notified prior to the commencement of works.
2. These drawings are provided for planning application purposes only. They are not intended for construction use, and no work should be carried out based on these drawings without further detailed construction drawings being issued.
3. The drawings should not be used for any purpose other than for the specific planning or architectural services for which they were created. Any alteration to the drawings without prior consultation with Capital Town Planners Ltd will invalidate the purpose for which the drawings were issued.

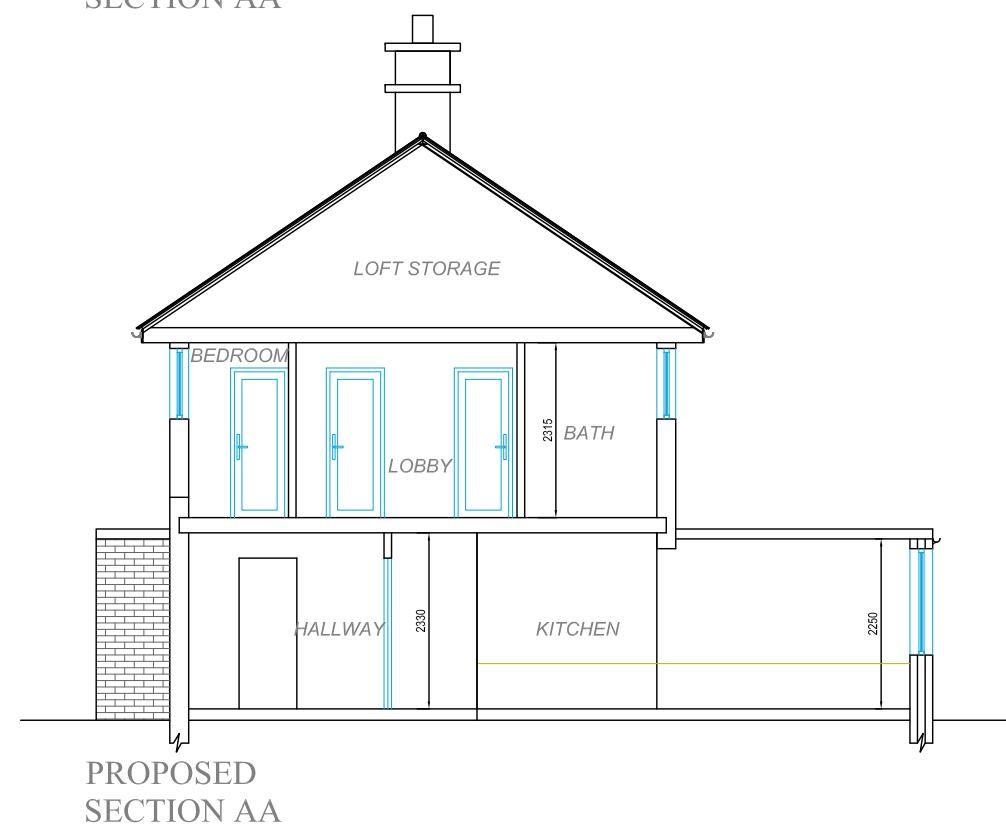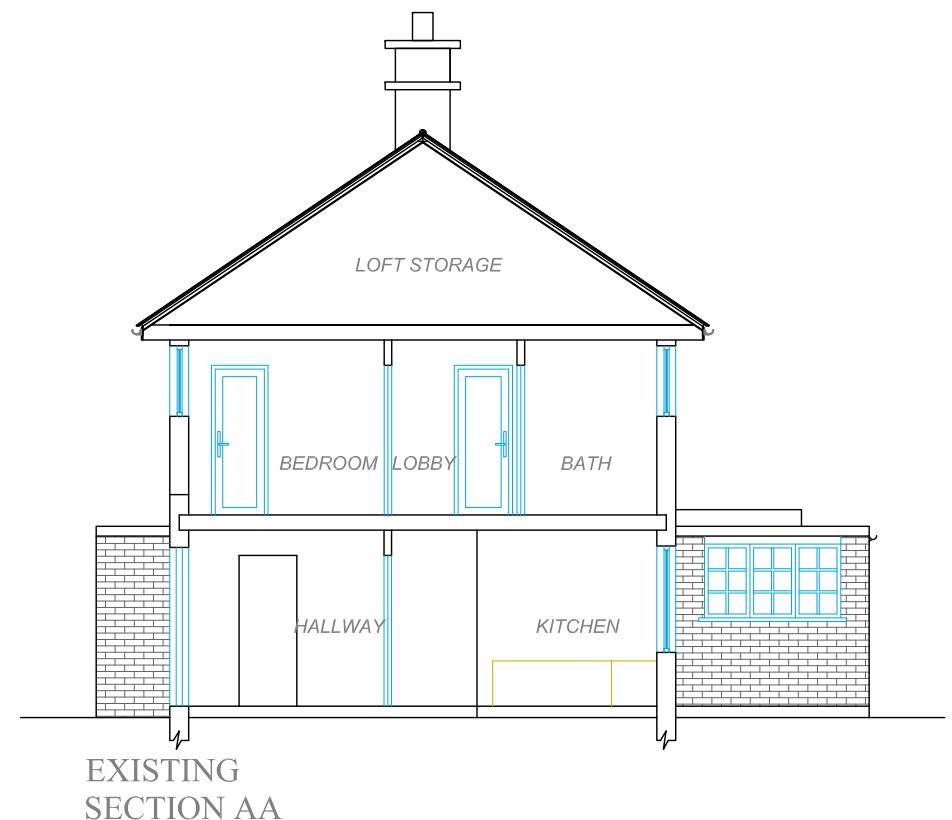

0 1 2 3 4 5 6  
Scale: 1:100 @ A3




info@capitalplanners.co.uk  
www.capitalplanners.co.uk

CLIENT:		
PROJECT:	26 Sullivan Crescent, Uxbridge, UB9 6NL, UK	
SCALE:	1:100 @ A3	DATE: 28-11-2024
DRAWN BY:	PL	CHECKED BY:
PROJECT NO.:	DRAWING NO.:	REVISION. NO.:
	06	B
PROJECT DESCRIPTION :	Single storey rear extension, replace door with window at front ground floor	

Notes:

1. All dimensions and details shown on these drawings must be verified by the client and contractor before proceeding with any works. Capital Town Planners Ltd. assumes no responsibility for errors in the drawings unless notified prior to the commencement of works.
2. These drawings are provided for planning application purposes only. They are not intended for construction use, and no work should be carried out based on these drawings without further detailed construction drawings being issued.
3. The drawings should not be used for any purpose other than for the specific planning or architectural services for which they were created. Any alteration to the drawings without prior consultation with Capital Town Planners Ltd will invalidate the purpose for which the drawings were issued.

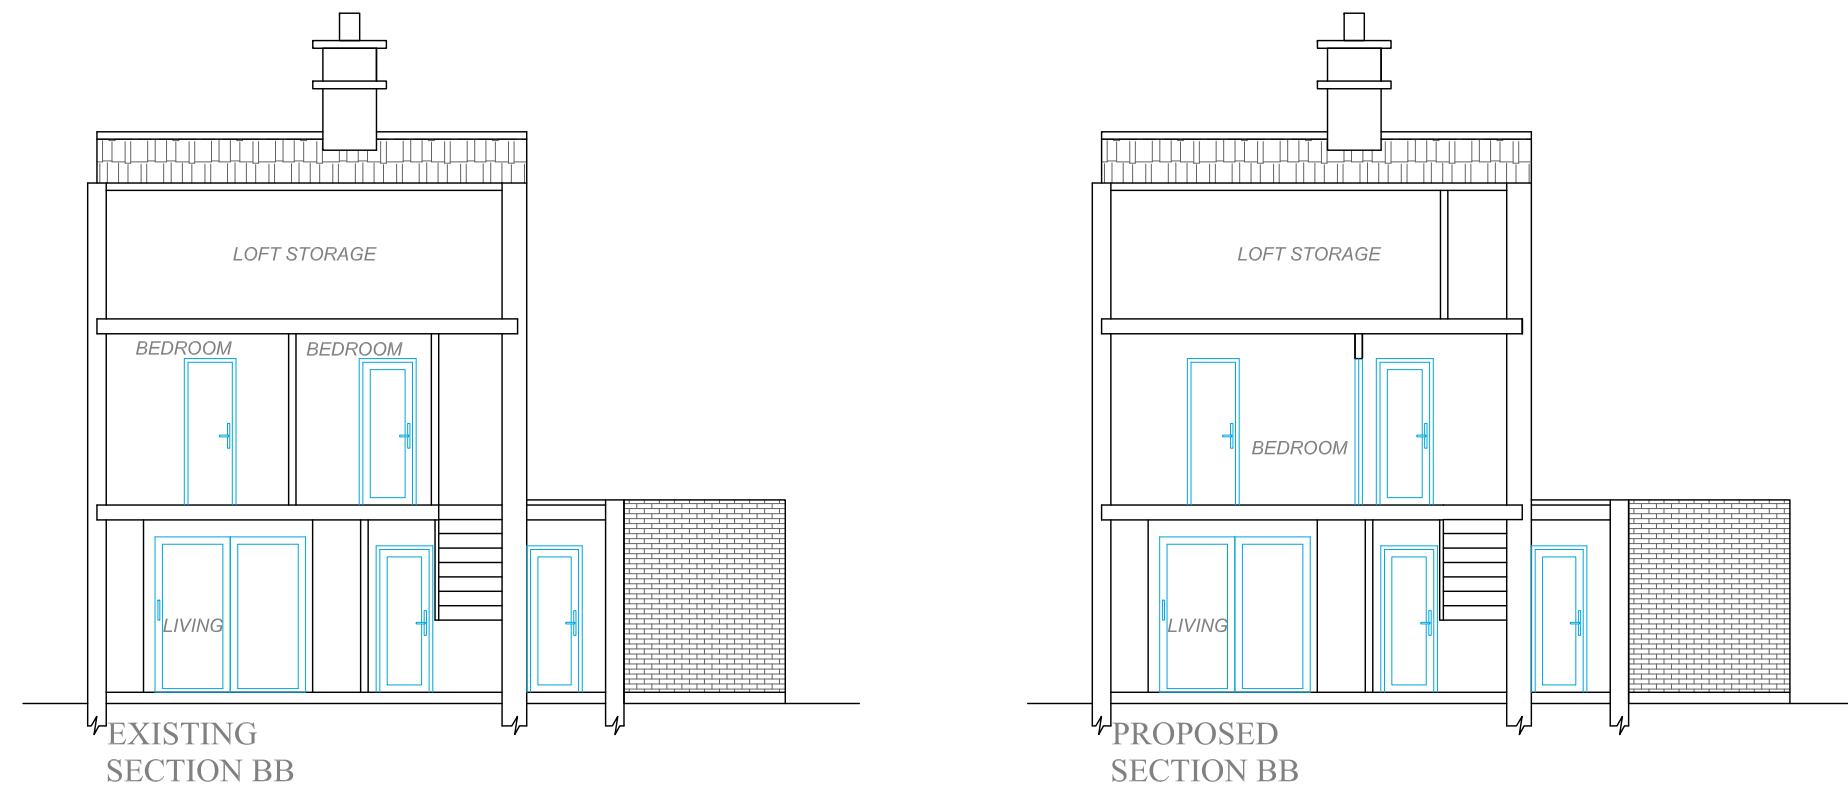

0 1 2 3 4 6  
Scale: 1:100 @ A3





info@capitalplanners.co.uk  
www.capitalplanners.co.uk

CLIENT:		
PROJECT:	26 Sullivan Crescent, Uxbridge, UB9 6NL, UK	
SCALE:	1:100 @ A3	DATE: 28-11-2024
DRAWN BY:	PL	CHECKED BY:
PROJECT NO.:	DRAWING NO.:	REVISION. NO.:
07		
PROJECT DESCRIPTION:	Single storey rear extension, replace door with window at front ground floor	


Notes:

1. All dimensions and details shown on these drawings must be verified by the client and contractor before proceeding with any works. Capital Town Planners Ltd. assumes no responsibility for errors in the drawings unless notified prior to the commencement of works.
2. These drawings are provided for planning application purposes only. They are not intended for construction use, and no work should be carried out based on these drawings without further detailed construction drawings being issued.
3. The drawings should not be used for any purpose other than for the specific planning or architectural services for which they were created. Any alteration to the drawings without prior consultation with Capital Town Planners Ltd will invalidate the purpose for which the drawings were issued.

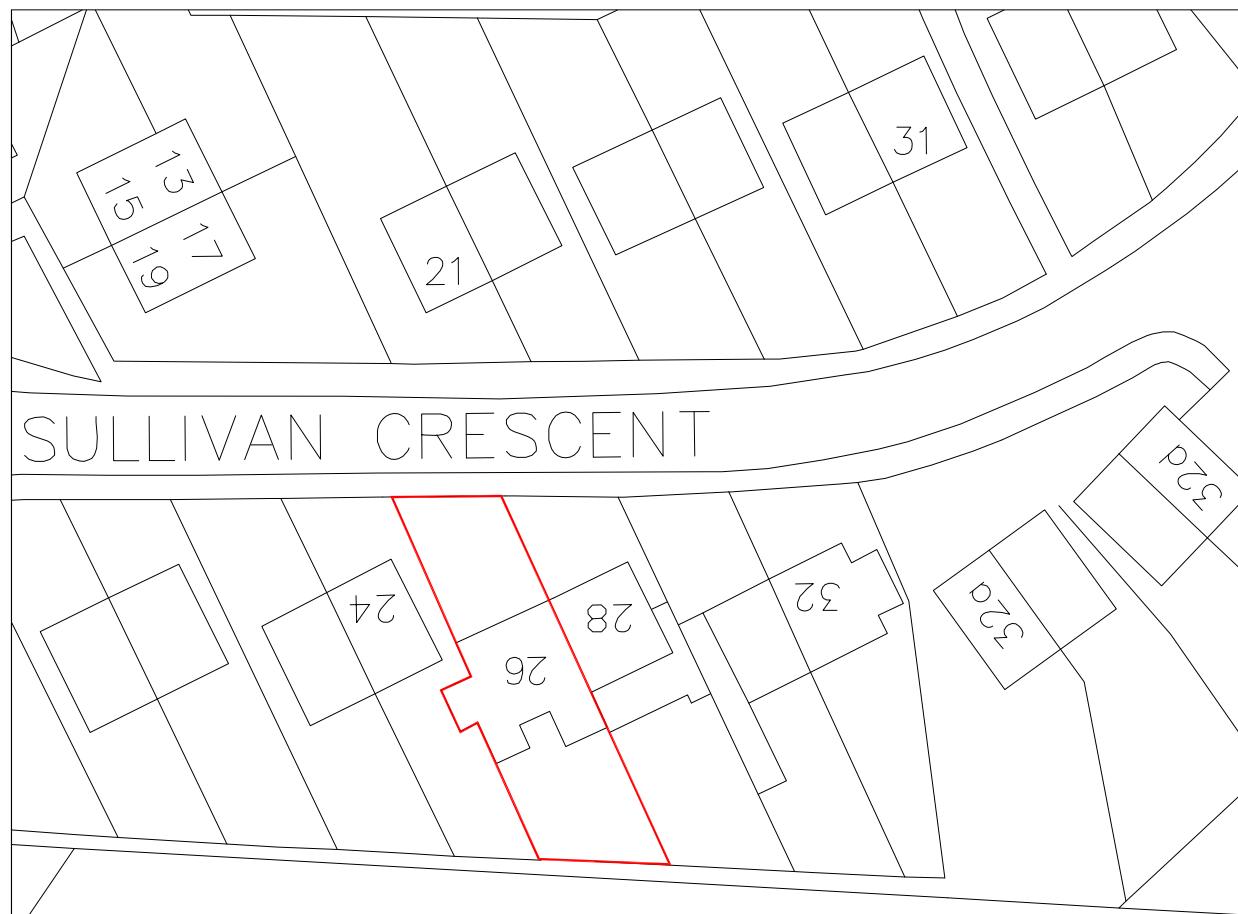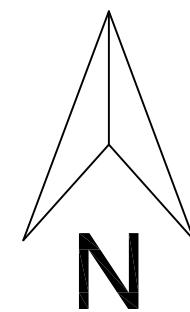

Existing Block Plan

0 5 10 15 20 25m  
1:500

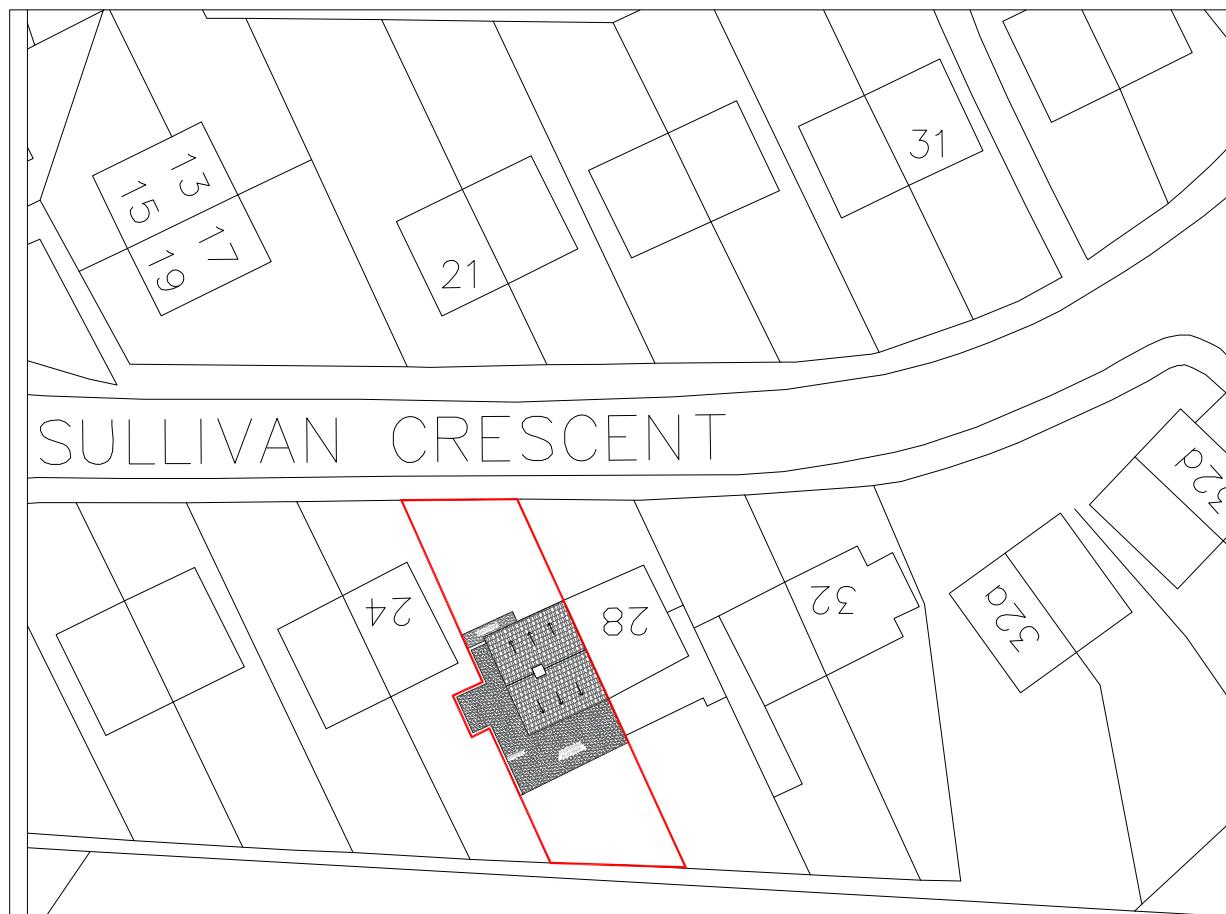

Proposed Block Plan


0 5 10 15 20 25m  
1:500




info@capitalplanners.co.uk  
www.capitalplanners.co.uk

CLIENT:	PROJECT: 26 Sullivan Crescent, Uxbridge, UB9 6NL, UK	
SCALE:	1:500 @ A3	DATE: 28-11-2024
DRAWN BY:	PL	CHECKED BY:
PROJECT NO.:	DRAWING NO.:	REVISION. NO.:
08 B		
PROJECT DESCRIPTION : Single storey rear extension, replace door with window at front ground floor		

Notes:

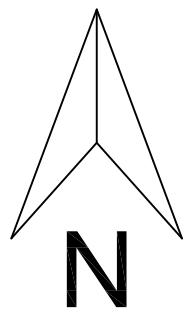

1. All dimensions and details shown on these drawings must be verified by the client and contractor before proceeding with any works. Capital Town Planners Ltd. assumes no responsibility for errors in the drawings unless notified prior to the commencement of works.
2. These drawings are provided for planning application purposes only. They are not intended for construction use, and no work should be carried out based on these drawings without further detailed construction drawings being issued.
3. The drawings should not be used for any purpose other than for the specific planning or architectural services for which they were created. Any alteration to the drawings without prior consultation with Capital Town Planners Ltd will invalidate the purpose for which the drawings were issued.

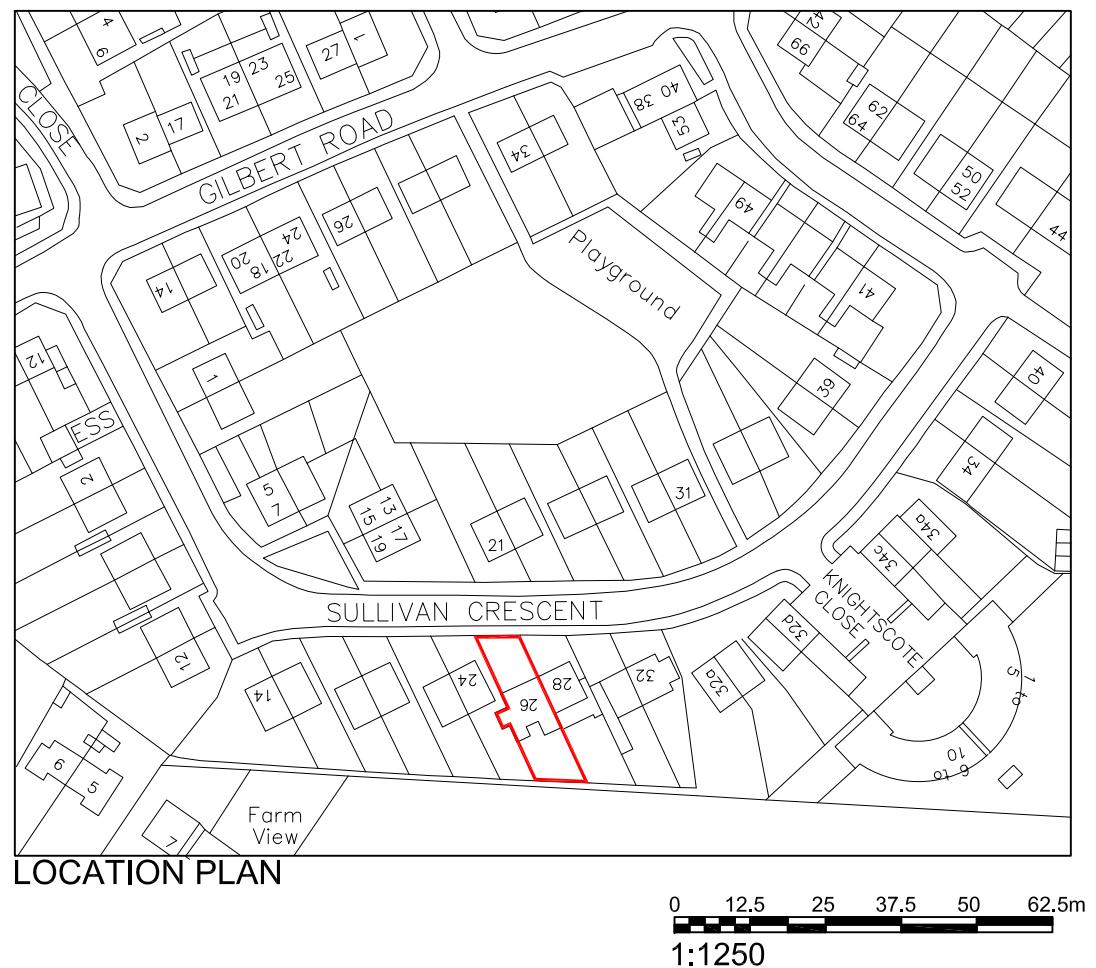

0 12.5 25 37.5 50 62.5m  
1:1250



info@capitalplanners.co.uk  
www.capitalplanners.co.uk

CLIENT:	PROJECT: 26 Sullivan Crescent, Uxbridge, UB9 6NL, UK	
SCALE:	1:1250 @ A3	DATE: 28-11-2024
DRAWN BY:	PL	CHECKED BY:
PROJECT NO.:	DRAWING NO.:	REVISION. NO.:

09

PROJECT DESCRIPTION:  
Single storey rear extension, replace door with window at front ground floor