



Scale: 1:100

0 1 3 5 10m

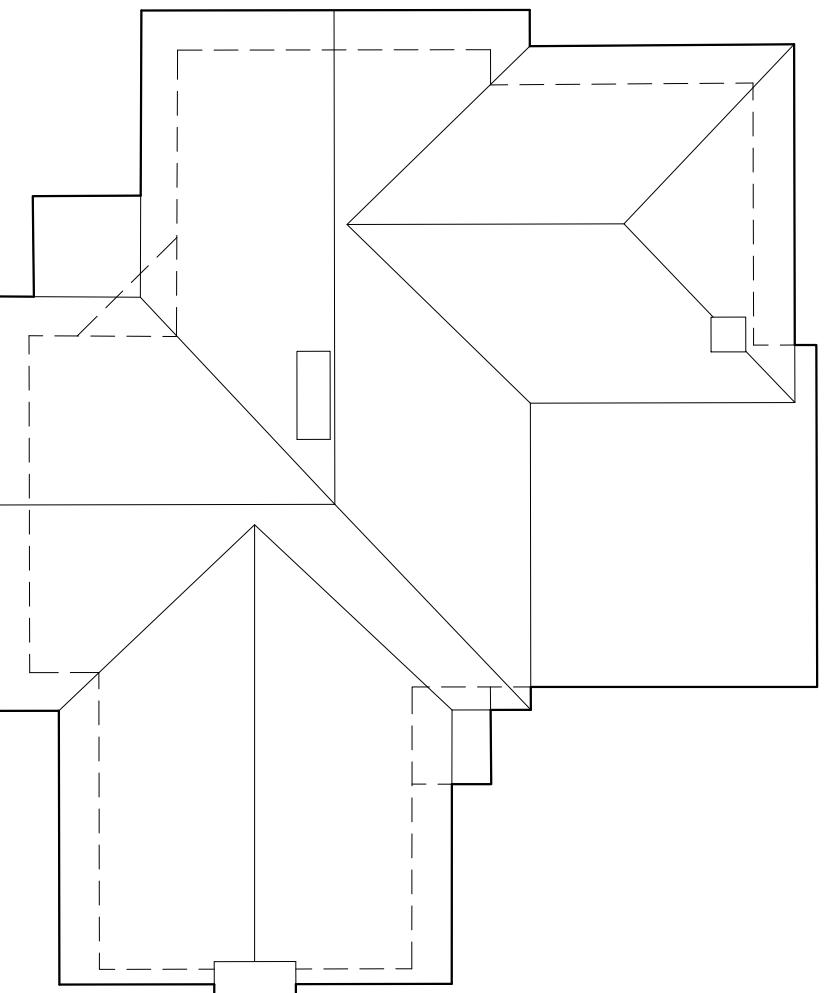

This drawing and the design are the copyright of **ON Architecture Ltd only**.  
This drawing should not be copied or reproduced without written consent.  
All dimensions are to be checked on site prior to setting out and fabrication and **ON Architecture Ltd** should be notified of any discrepancy prior to proceeding further.  
For Construction & Fabrication Purposes - Do not scale from this drawing, use only the illustrated dimensions herein. Additional dimensions are to be requested and checked directly.  
Illustrated information from 3rd party consultants/specialists is shown as indicatively only. See other consultant/specialist drawings for full information and detail.  
All aspects of the architectural design concerning fire performance / fire safety (whether or not illustrated / annotated) are to be considered as 'For Approval only, irrespective of the drawing status / suitability.'

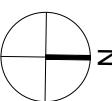

Revision Note & Date  
Rev Date Note  
P1 29.04.2024 ISSUED FOR PLANNING  
Amended Checked  
JR

**ON  
ARCH  
ITECT  
URE**

Canterbury Studio  
Logan House, St Andrews Close  
Canterbury,  
CT1 2RP

info@onarchitecture.co.uk  
onarchitecture.co.uk  
01227 634334

Project Title  
**'THE LODGE', SUNSHINE HOUSE,  
33 DENE ROAD, NORTHWOOD  
London, UK**  
RNIB

Drawing title  
**EXISTING FLOOR PLAN**

BIM Number  
-  
Scale 1:500 @ A3 Date 28/03/2024 Drawn JR Checked -

Drawing Status  
**PLANNING**

Project No. 24.040 Drawing No. 020.000 Status P Revision 1