


EXISTING WEST ELEVATION

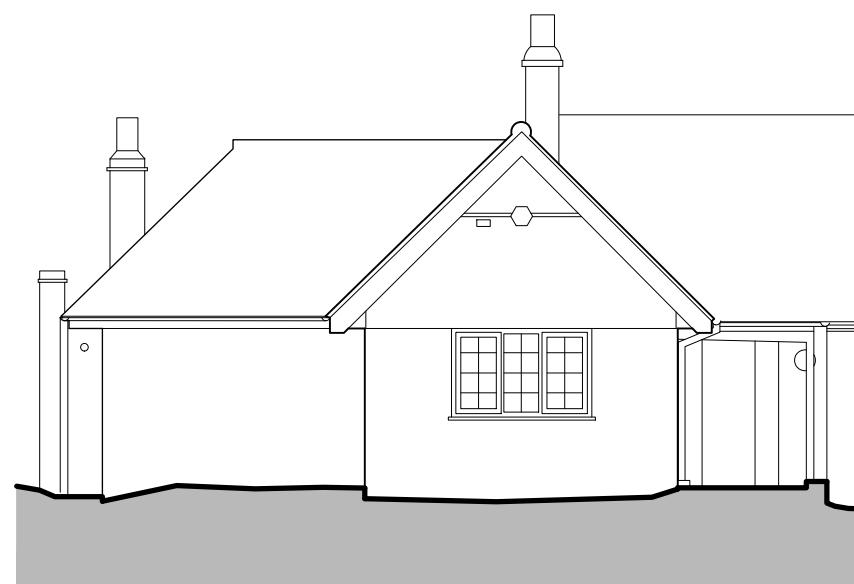

EXISTING SOUTH ELEVATION



EXISTING EAST ELEVATION



EXISTING NORTH ELEVATION

Revision Note & Date
 Rev Date Note
 P1 29.04.2024 ISSUED FOR PLANNING
 Amended Checked
 JR

ON
ARCH
ITECT
URE

Canterbury Studio
 Logan House, St Andrews Close
 Canterbury
 CT1 2RP
 info@onarchitecture.co.uk
 onarchitecture.co.uk
 01227 634334

Project Title
'THE LODGE', SUNSHINE HOUSE,
33 DENE ROAD, NORTHWOOD
 (London Borough of Hillingdon)
 RNIB

Drawing Title
EXISTING ELEVATIONS

BIM Number
 -

Scale 1:500 @ A3 Date 28/03/2024 Drawn JR Checked
 -

Drawing Status
 PLANNING

Project No. 24.040 Drawing No. 030.001 Status P Revision 1

Scale: 1:100

