



Scale: 1:100

0 1 3 5 10m

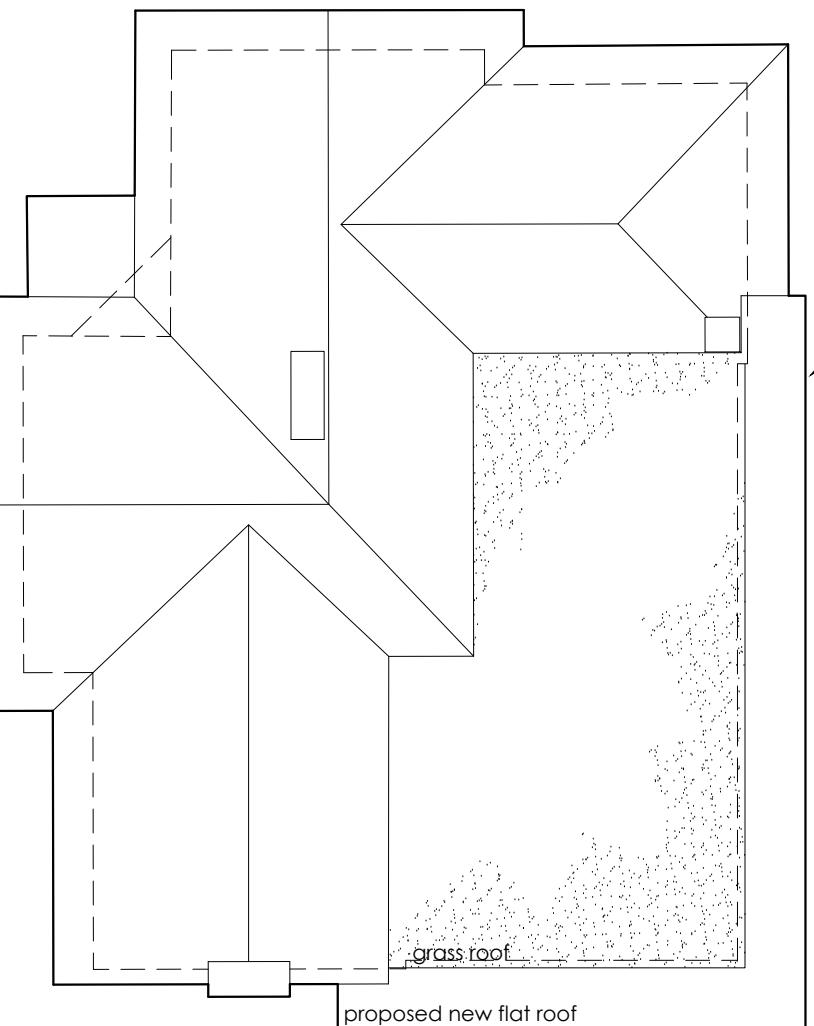

PROPOSED ROOF PLAN

This drawing and the design are the copyright of **ON Architecture Ltd only**.
This drawing should not be copied or reproduced without written consent.
All dimensions are to be checked on site prior to setting out and fabrication and **ON Architecture Ltd** should be notified of any discrepancy prior to proceeding further.
For Construction & Fabrication Purposes - Do not scale from this drawing, use only the illustrated dimensions herein. Additional dimensions are to be requested and checked directly.
Illustrated information from 3rd party consultants/specialists is shown as indicatively only. See other consultant/specialist drawings for full information and detail.
All aspects of the architectural design concerning fire performance / fire safety (whether or not illustrated / annotated) are to be considered as 'For Approval only', irrespective of the drawing status / suitability.

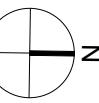

dashed line indicates extent of building to be removed

Revision Note & Date
Rev Date Note
P1 29/04/2024 ISSUED FOR PLANNING
Amended Checked
JR

**ON
ARCH
ITECT
URE**

Canterbury Studio
Logan House, St Andrews Close
Canterbury,
CT1 2RP
info@onarchitecture.co.uk
onarchitecture.co.uk
01227 634334

Project Title
**'THE LODGE', SUNSHINE HOUSE,
33 DENE ROAD, NORTHWOOD
London, E16 4LS**
RNIB

Drawing Title
PROPOSED FLOOR PLAN

BIM Number
Scale 1:500 @ A3 Date 28/03/2024 Drawn JR Checked

Drawing Status
PLANNING

Project No. 24.040 Drawing No. 200.000 Status P Revision 1