



PROPOSED WEST ELEVATION

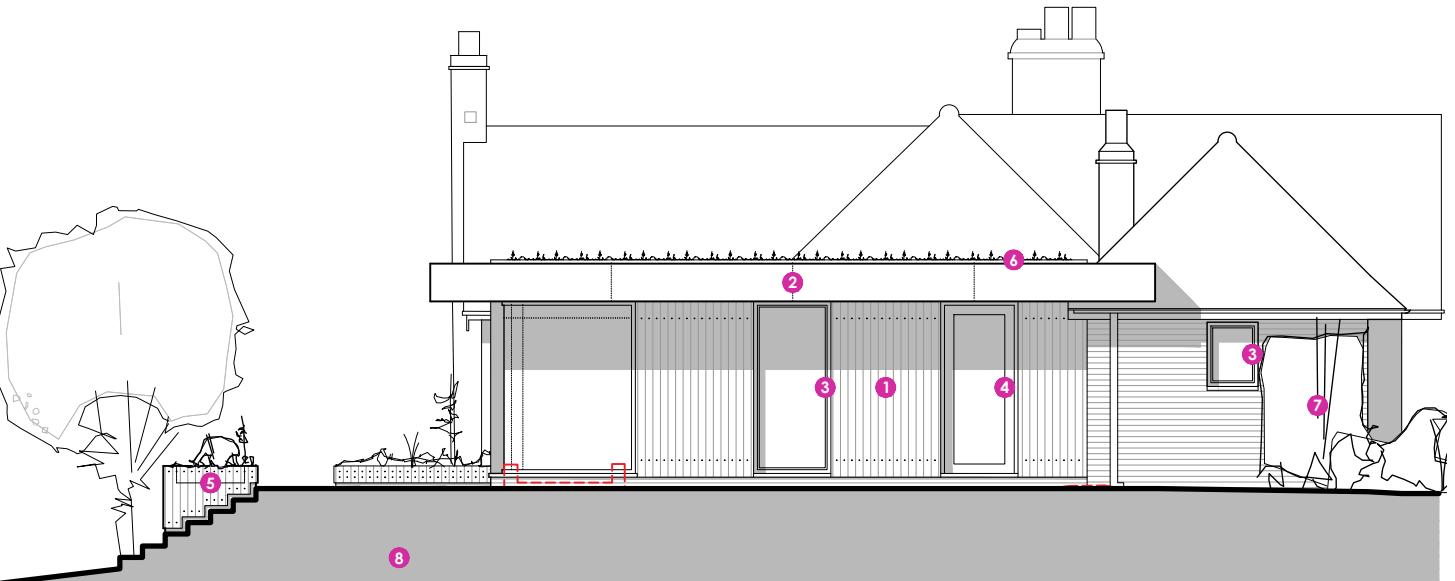

PROPOSED SOUTH ELEVATION

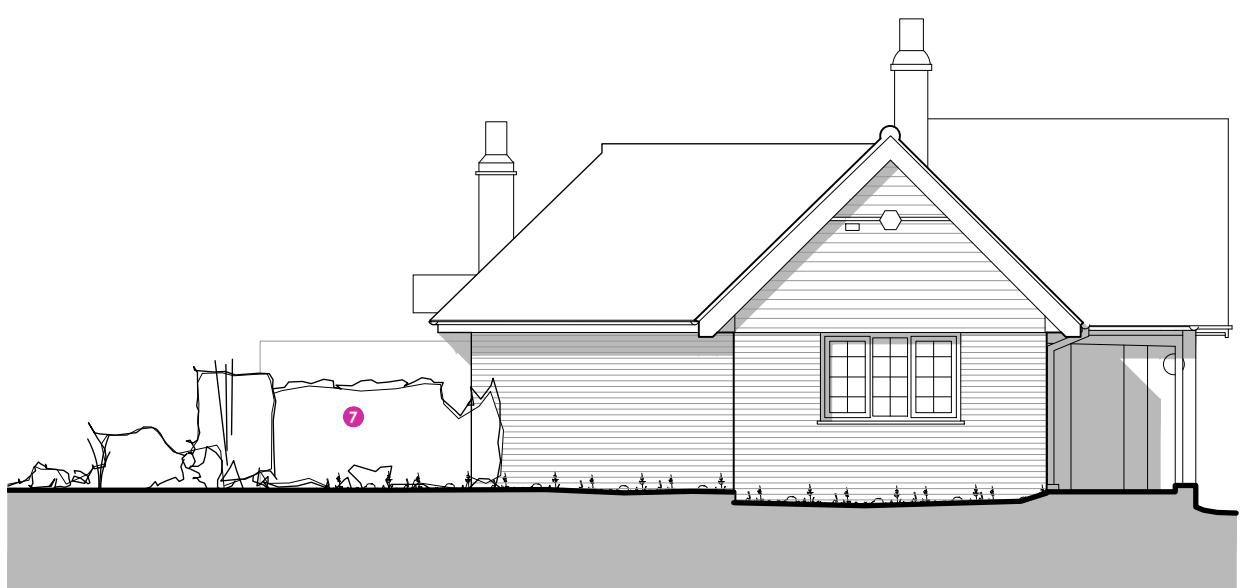

PROPOSED EAST ELEVATION



PROPOSED NORTH ELEVATION

KEY

- 1 VERTICAL TIMBER CLADDING
- 2 DARK GREY METAL FASCIA
- 3 DARK GREY PPC ALUMINIUM WINDOW FRAMES
- 4 DARK GREY PPC ALUMINIUM DOOR FRAMES
- 5 FEATURE TIMBER CLAD RAISED PLANTERS
- 6 GREEN ROOF
- 7 NEW/ REPLACEMENT HEDGEROW WHERE REQUIRED
- 8 RED DASHED LINE INDICATES EXISTING GROUND

Revision Note & Date
 Rev Date Note
 P1 29.04.2024 ISSUED FOR PLANNING

Amended Checked
 JR

**ON
ARCH
ITECT
URE**

Canterbury Studio
 Logan House, St Andrews Close
 Canterbury
 CT1 2RP
 info@onarchitecture.co.uk
 onarchitecture.co.uk
 01227 634334

Project Title
**'THE LODGE', SUNSHINE HOUSE,
 33 DENE ROAD, NORTHWOOD
 (London, E16)**

Drawing Title
PROPOSED ELEVATIONS

BIM Number
 -

Scale 1:500 @ A3 Date 28/03/2024 Drawn JR Checked -

Drawing Status
PLANNING

Project No. 24.040 Drawing No. 300.001 Status P Revision 1

Scale: 1:100

