


**Notes**

All drawings to be signed off by building control before the commencement of any works. If works commence on a Building Notice, the Builder/property owner commences works at their own risk and ELA Design (or its Officer's) cannot accept and liability whatsoever for these works carried out.




Scale in Metres  
1:100

0  
1  
2  
3  
4  
5

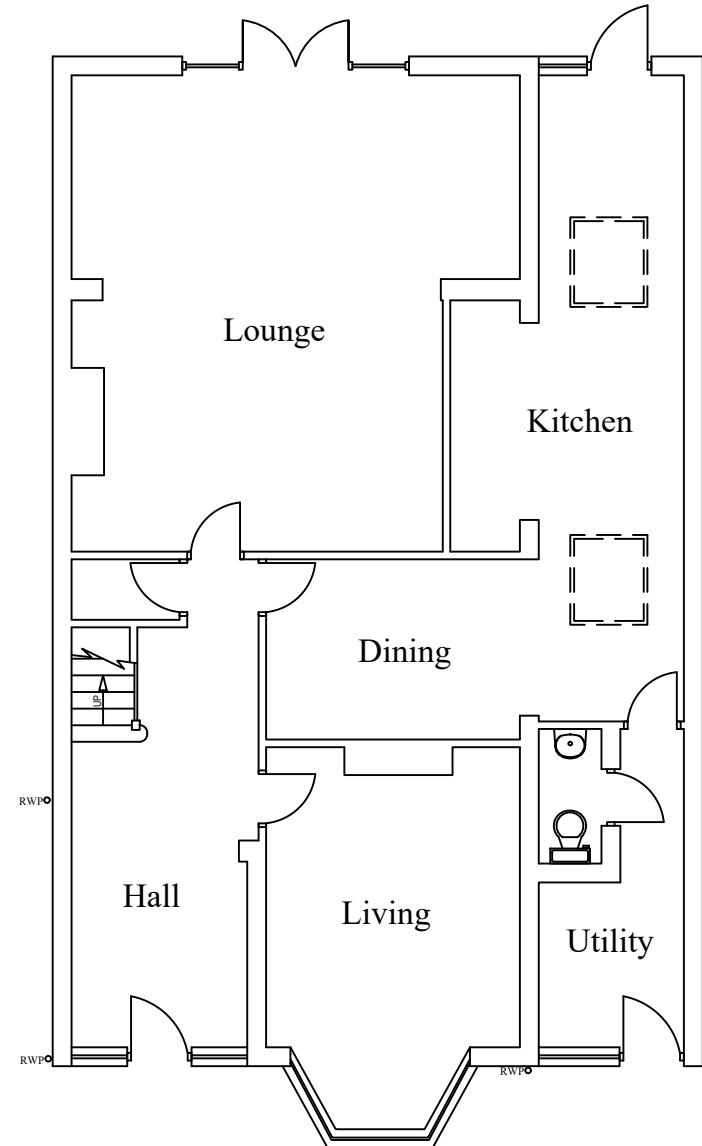

EXISTING GROUND FLOOR LAYOUT

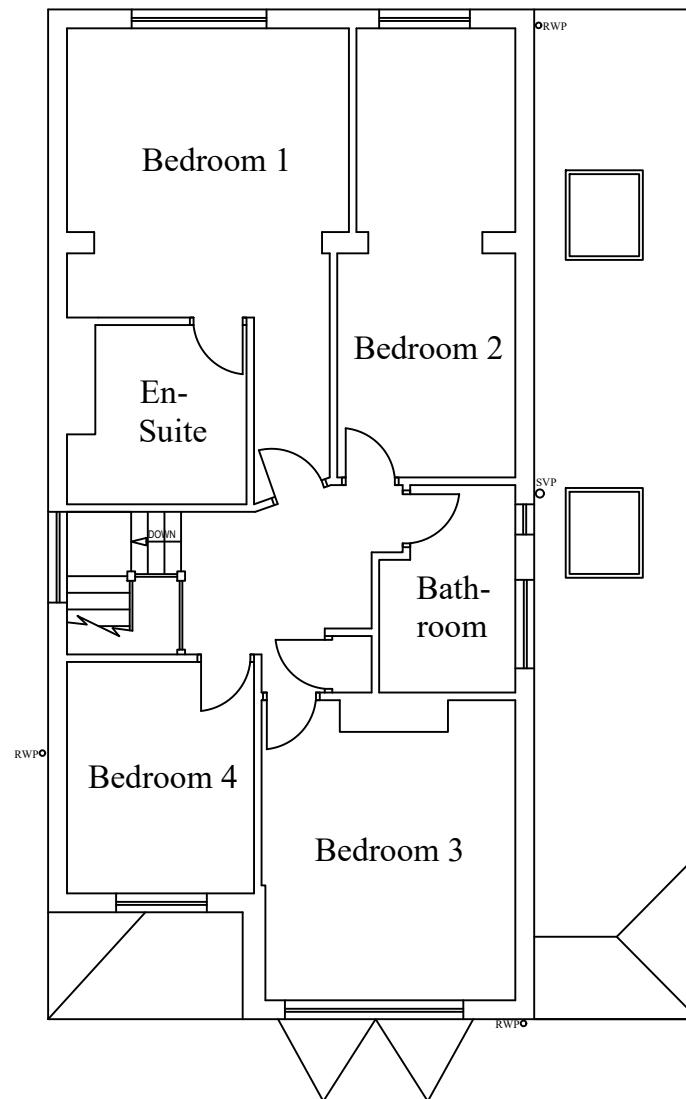

EXISTING FIRST FLOOR LAYOUT

Rev	Date	Details	By
A	13/02/24	Revision A	CE

Project:  
House Redevelopment

Drawing:  
Existing Layout

Address:  
56 Sharps Lane,  
Ruislip, HA4 7JQ

Drawing No:  
ELA/1

Rev:  
A

A3 Scale:  
1:100

Drawn By: Job No: Date:  
CE 2885 13/02/24

Notes

All drawings to be signed off by building control before the commencement of any works. If works commence on a Building Notice, the Builder/property owner commences works at their own risk and ELA Design (or its Officer's) cannot accept and liability whatsoever for these works carried out.




Scale in Metres  
1:100

0  
1  
2  
3  
4  
5




EXISTING FRONT ELEVATION

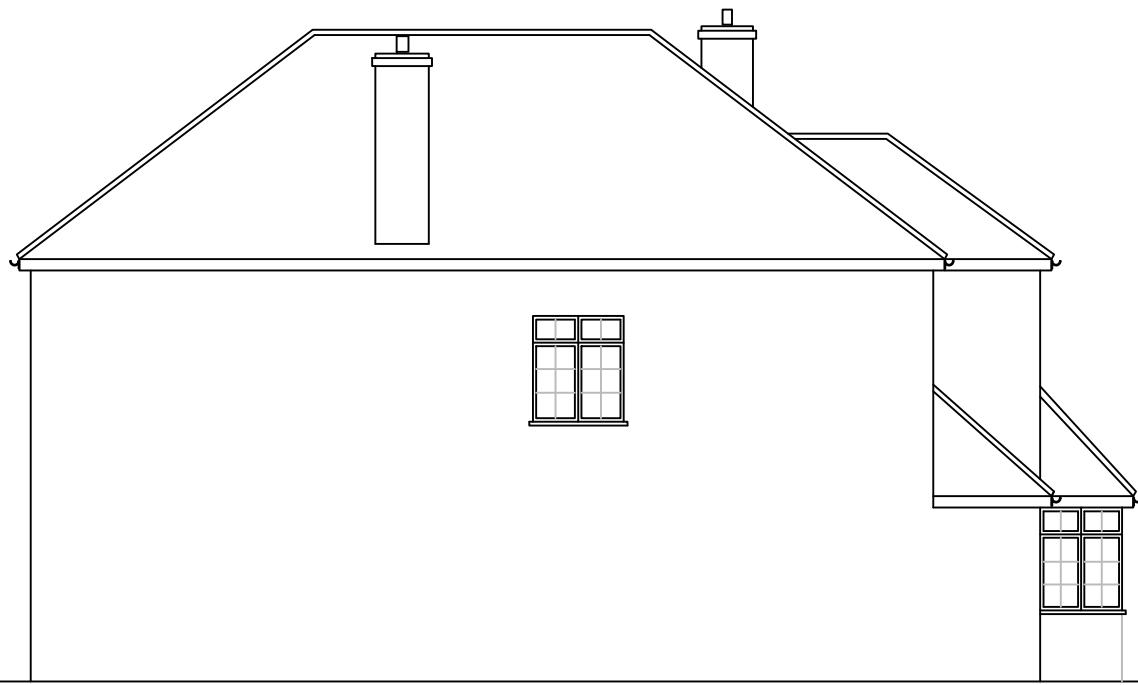

EXISTING SIDE ELEVATION



EXISTING REAR ELEVATION

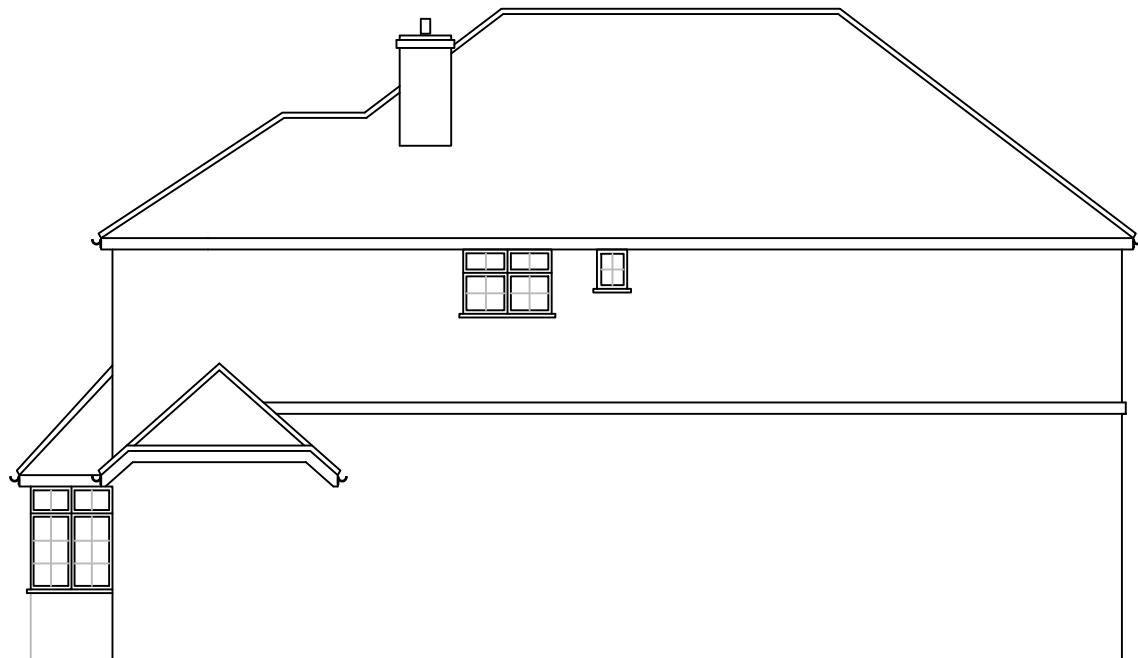

EXISTING SIDE ELEVATION

Rev	Date	Details	By
A	13/02/24	Revision A	CE

Project:  
House Redevelopment

Drawing:  
Existing Elevations

Address:  
56 Sharps Lane,  
Ruislip, HA4 7JQ

Drawing No:  
ELA/2

Rev:  
A

A3 Scale:  
1:100

Drawn By:  
CE

Job No:  
2885

Date:  
13/02/24



ELA Design  
Beechcroft  
Riverside Avenue  
Broxbourne  
Herts  
EN10 6RA  
www.el-a-design.co.uk  
Tel:- 07979510821


Notes

All drawings to be signed off by building control before the commencement of any works. If works commence on a Building Notice, the Builder/property owner commences works at their own risk and ELA Design (or its Officer's) cannot accept and liability whatsoever for these works carried out.




Scale in Metres  
1:100

0  
1  
2  
3  
4  
5

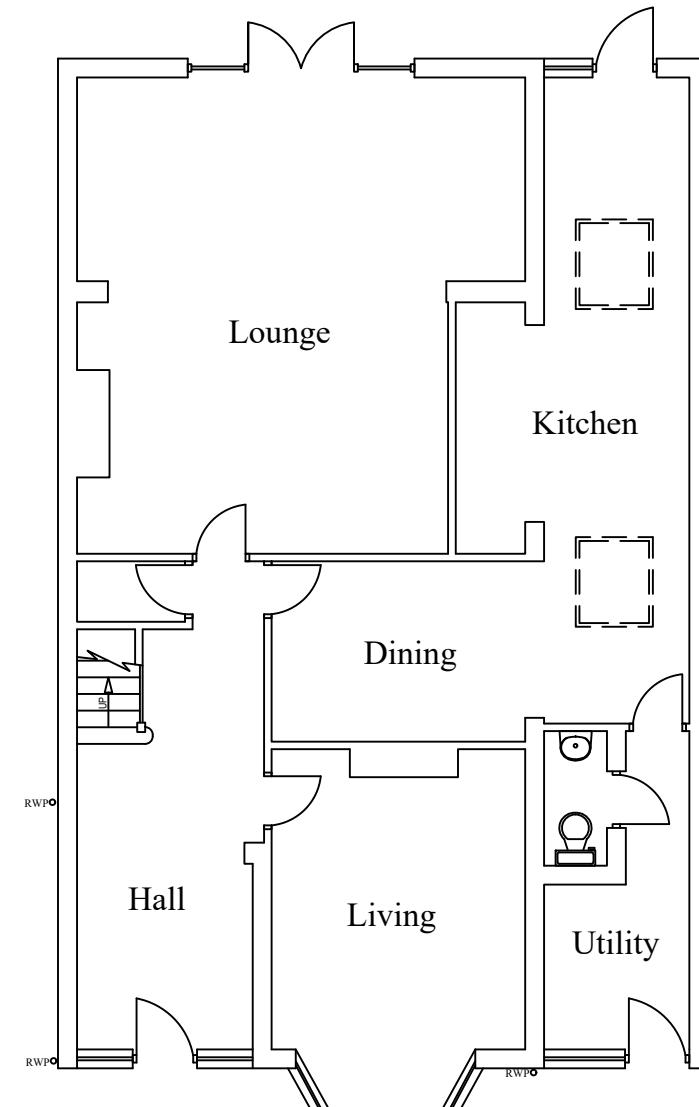

PROPOSED GROUND FLOOR LAYOUT

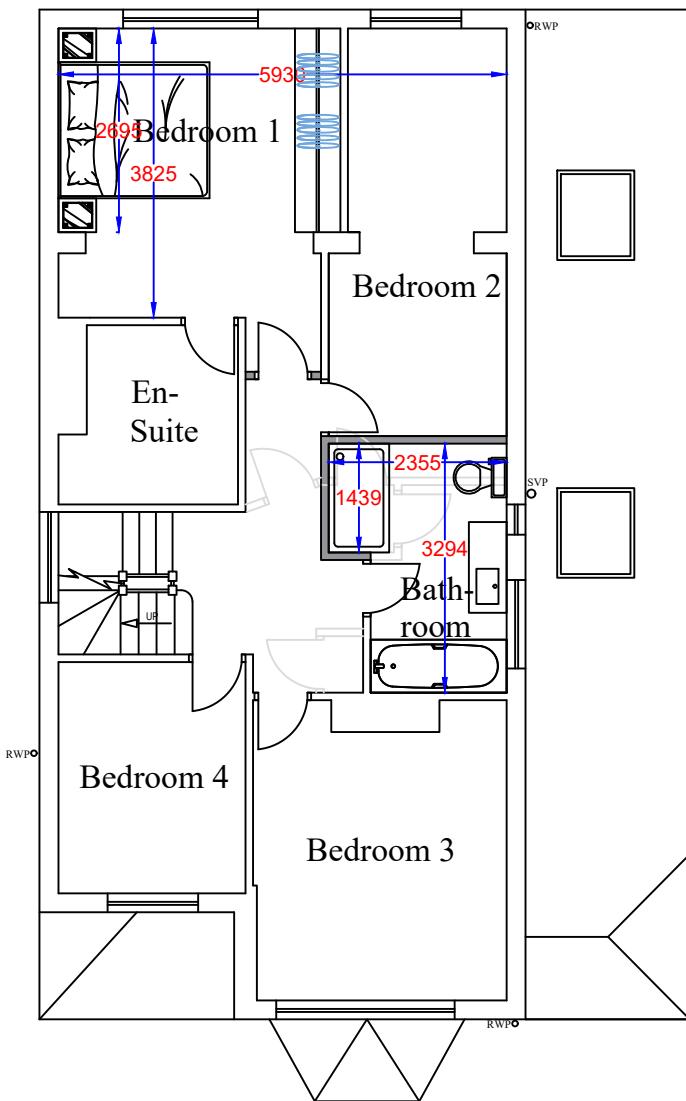

PROPOSED FIRST FLOOR LAYOUT

Key:  
Grade D2 Inter-linked Smoke detectors

Rev	Date	Details	By
A	13/02/24	Revision A	CE

Project:  
House Redevelopment

Drawing:  
Proposed Layout

Address:  
56 Sharps Lane,  
Ruislip, HA4 7JQ

Drawing No:  
ELA/3

Rev:  
A


A3 Scale: 1:100 Drawn By: CE Job No: 2885 Date: 13/02/24



ELA Design  
Beechcroft  
Riverside Avenue  
Broxbourne  
Herts  
EN10 6RA  
www.eladesign.co.uk  
Tel:- 07979510821

## Notes

All drawings to be signed off by building control before the commencement of any works. If works commence on a Building Notice, the Builder/property owner commences works at their own risk and ELA Design (or its Officer's) cannot accept and liability whatsoever for these works carried out.

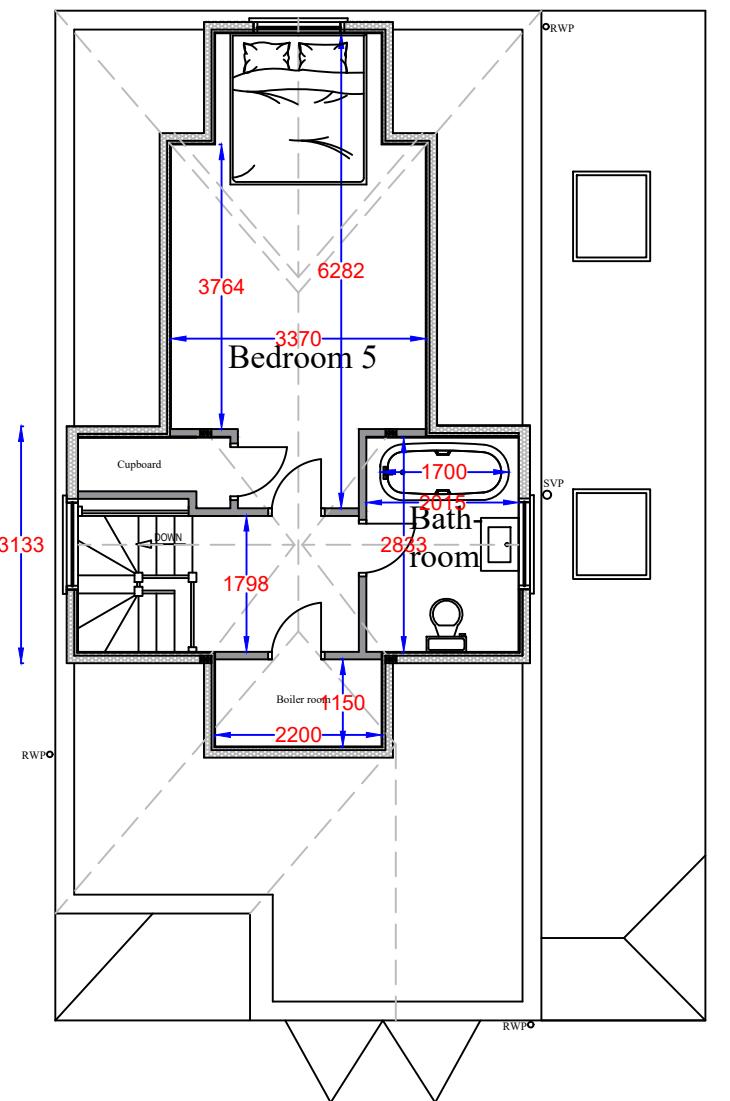

## Key:

Grade D2 Inter-linked Smoke detectors

Rev	Date	Details	By
A	13/02/24	Revision A	CE

Project:  
House Redevelopment

Drawing:  
Proposed Layout

Address:  
56 Sharps Lane,  
Ruislip, HA4 7JQ



Drawing No:  
ELA/5

Rev:  
A

A3 Scale: 1:100 Drawn By: CE Job No: 2885 Date: 13/02/24

**Notes**

All drawings to be signed off by building control before the commencement of any works. If works commence on a Building Notice, the Builder/property owner commences works at their own risk and ELA Design (or its Officer's) cannot accept and liability whatsoever for these works carried out.

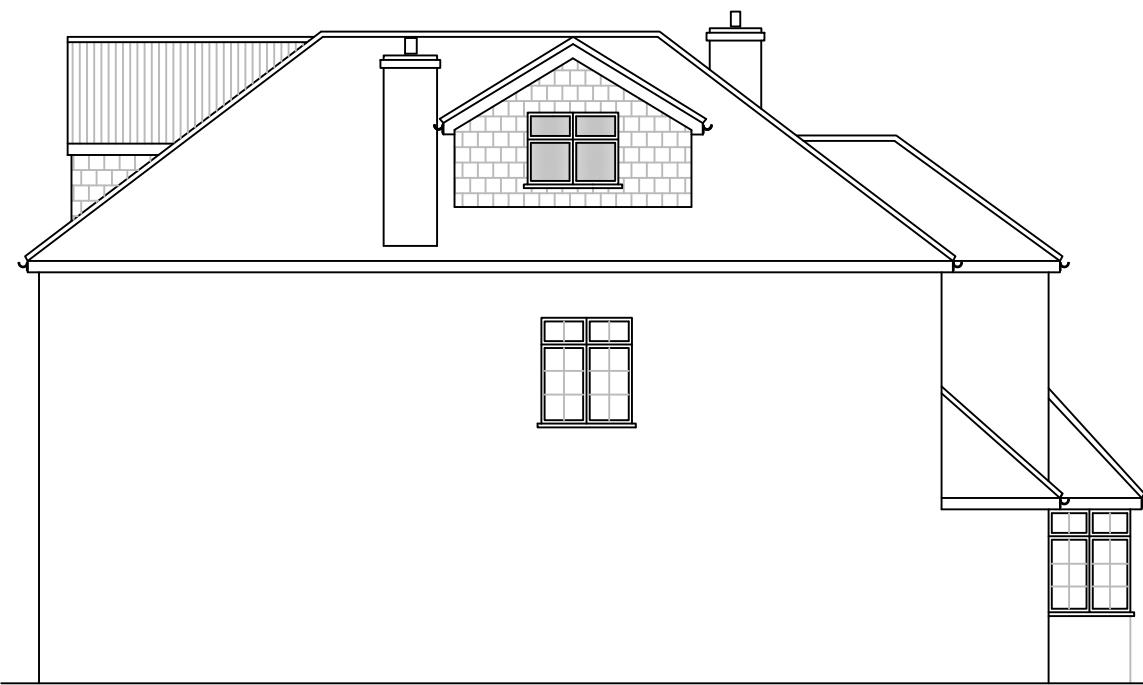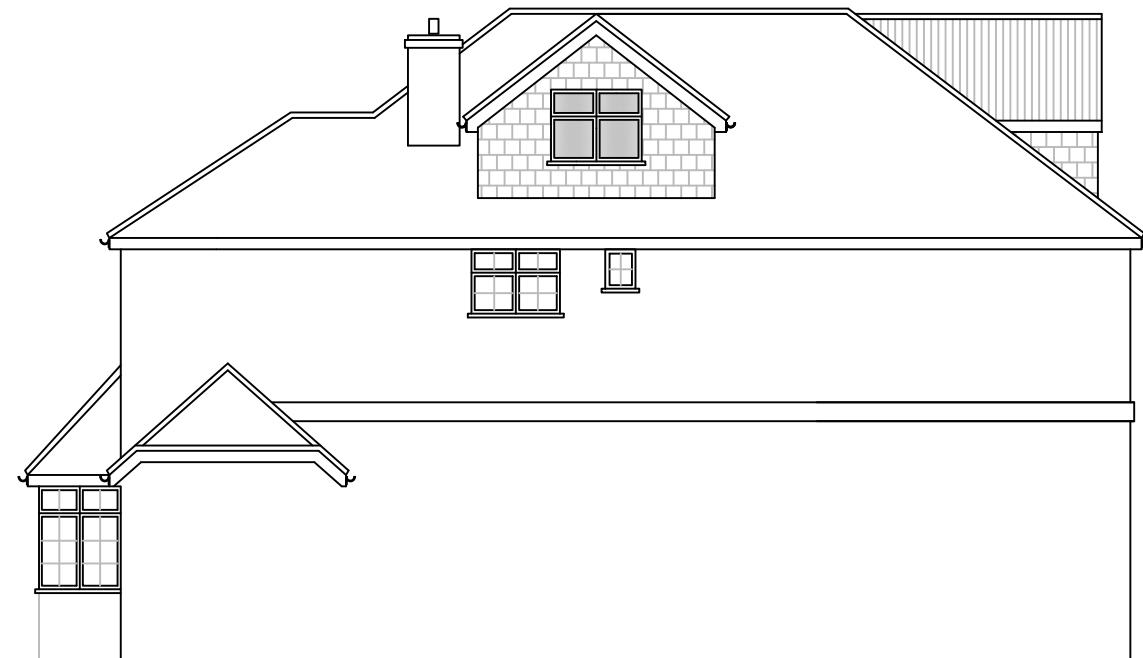**PROPOSED FRONT ELEVATION****PROPOSED SIDE ELEVATION****PROPOSED REAR ELEVATION****PROPOSED SIDE ELEVATION**

Rev	Date	Details	By
A	13/02/24	Revision A	CE

Project:  
House Redevelopment

Drawing:  
Proposed Elevations

Address:  
56 Sharps Lane,  
Ruislip, HA4 7JQ

Drawing No:  
ELA/6

Rev:  
A

A3 Scale: 1:100 Drawn By: CE Job No: 2885 Date: 13/02/24



ELA Design  
Beechcroft  
Riverside Avenue  
Broxbourne  
Herts  
EN10 6RA  
www.el-a-design.co.uk  
Tel:- 07979510821

Notes

All drawings to be signed off by building control before the commencement of any works. If works commence on a Building Notice, the Builder/property owner commences works at their own risk and ELA Design (or its Officer's) cannot accept and liability whatsoever for these works carried out.



Scale in Metres  
1:100

0  
1  
2  
3  
4  
5

Rev	Date	Details	By
A	13/02/24	Revision A	CE

Project:  
House Redevelopment

Drawing:  
Roof Plan

Address:  
56 Sharps Lane,  
Ruislip, HA4 7JQ

Drawing No:  
ELA/13

Rev:  
A

A3 Scale:  
1:100

Drawn By:  
CE


Job No:  
2885

Date:  
13/02/24


ELA Design  
Beechcroft  
Riverside Avenue  
Broxbourne  
Herts  
EN10 6RA

[www.el-a-design.co.uk](http://www.el-a-design.co.uk)


Tel:- 07979510821

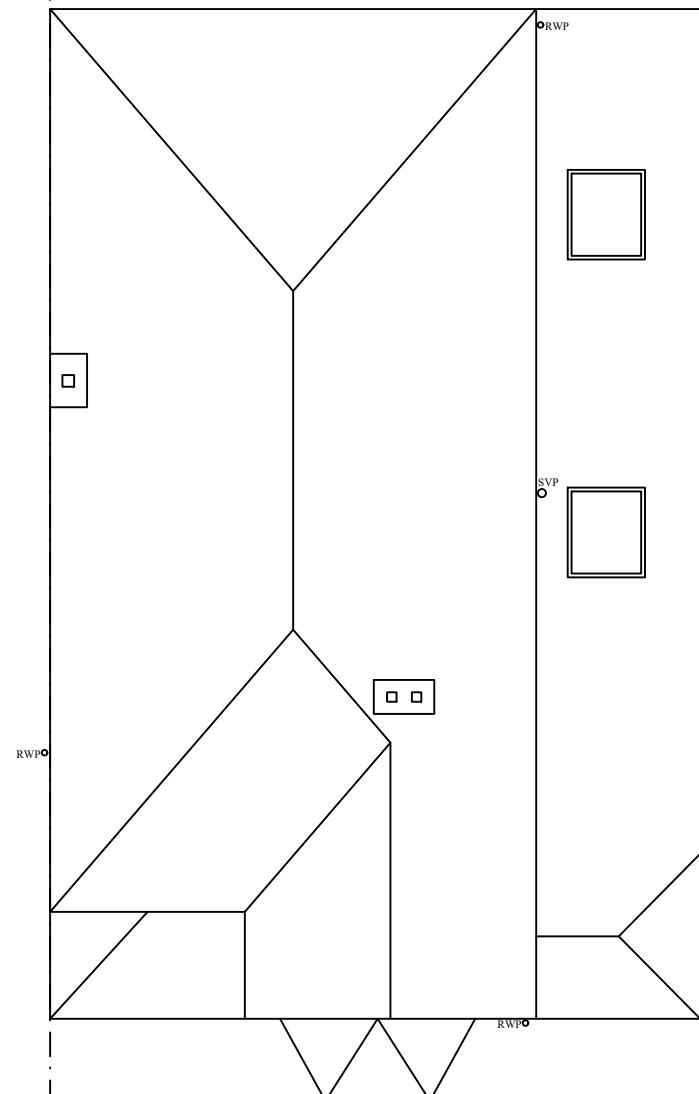

EXISTING ROOF PLAN

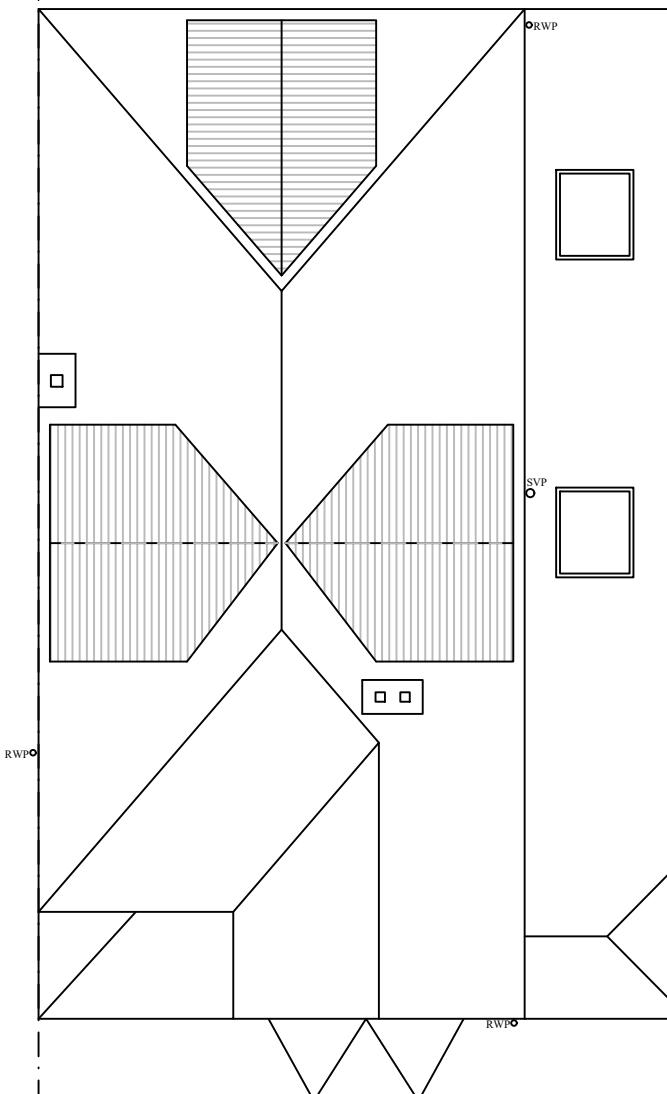

PROPOSED ROOF PLAN

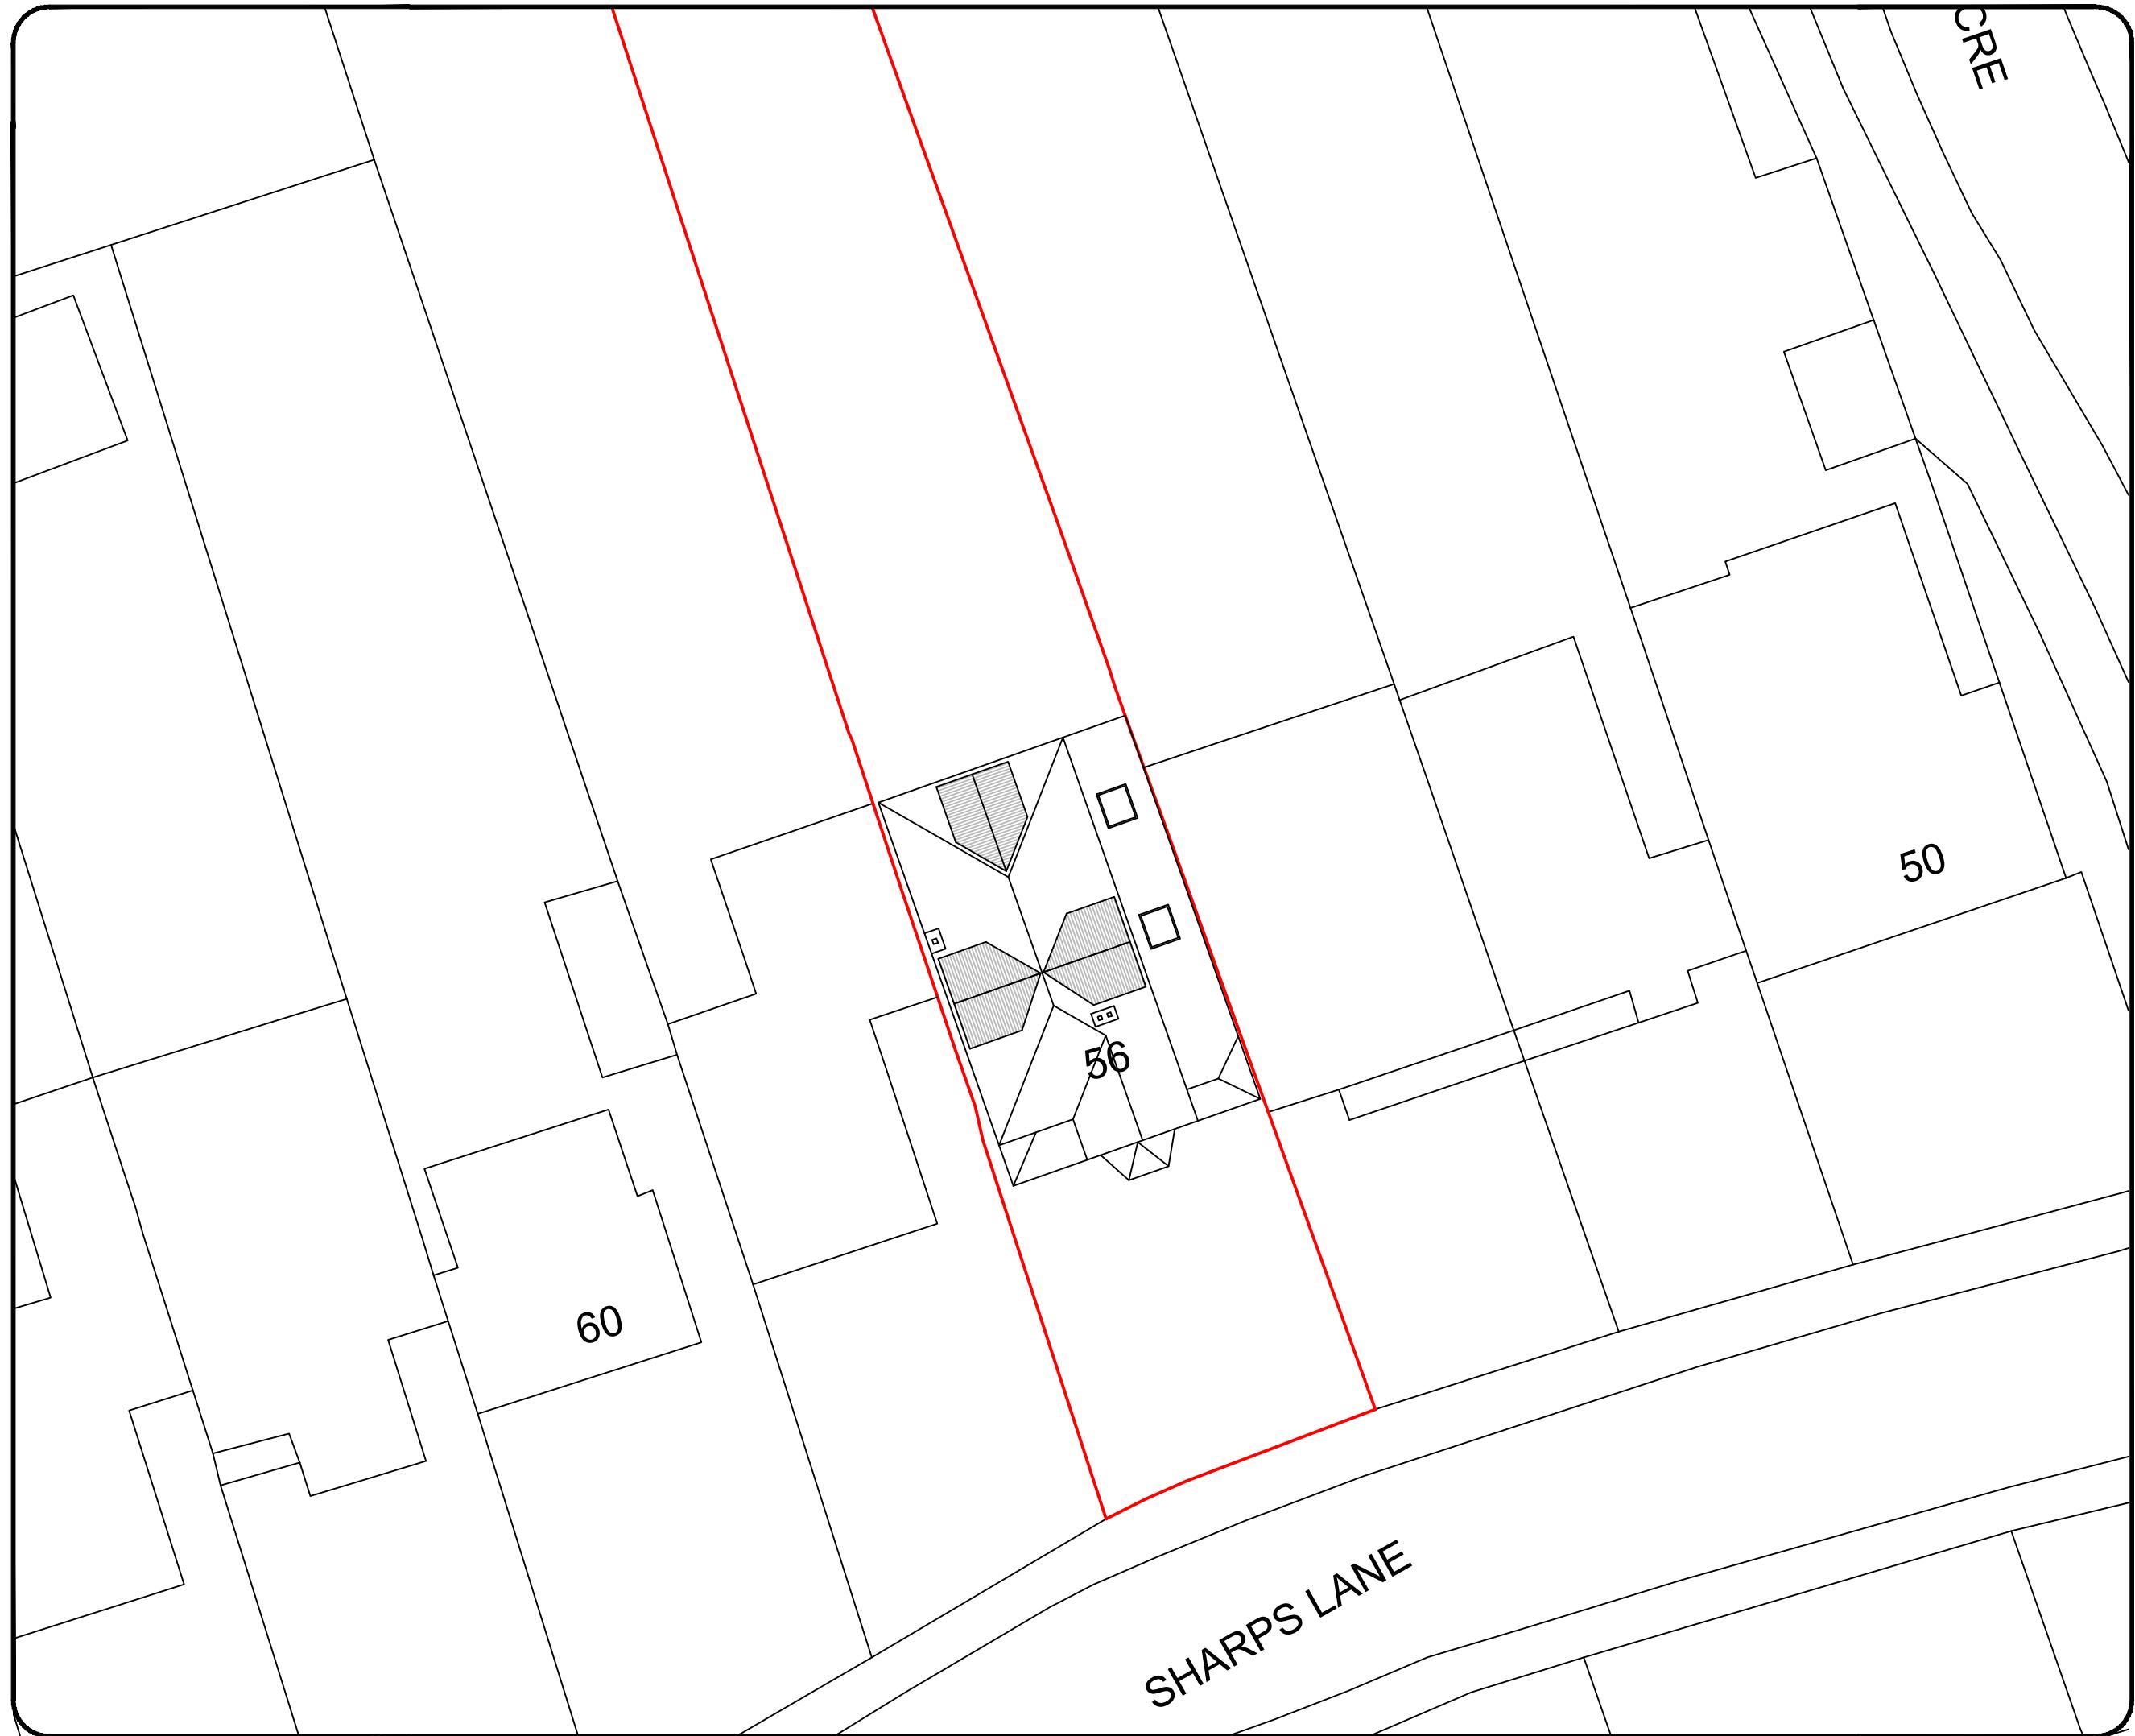


Notes

All drawings to be signed off by building control before the commencement of any works. If works commence on a Building Notice, the Builder/property owner commences works at their own risk and ELA Design (or its Officer's) cannot accept and liability whatsoever for these works carried out.



Scale in Metres  
1:200

0  
2  
4  
6  
8  
10

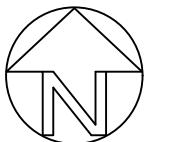

O/S licence number	100060020		
Rev	Date	Details	By
A	13/02/24	Revision A	CE
Project:			House Redevelopment
Drawing:			Block Plan
Address:			56 Sharps Lane, Ruislip, HA4 7JQ
Drawing No:		Rev:	ELA/14 A
A3 Scale:	Drawn By:	Job No:	Date:
1:200	CE	2885	13/02/24

## Notes

All drawings to be signed off by building control before the commencement of any works. If works commence on a Building Notice, the Builder/property owner commences works at their own risk and ELA Design (or its Officer's) cannot accept and liability whatsoever for these works carried out.



Scale in Metres  
1:1250

0  
10  
20  
30  
40  
50  
60  
70  
80  
90  
100

Scale in Metres  
1:1250

cence number

0020

Date	Details	By
13/02/24	Revision A	CE

## House Redevelopment

wing:

## Site Location Plan

ress:  
56 Sharps Lane,  
Ruislip, HA4 7JQ

rawing N°: **ELA/17** Rev: **A**

Scale: 1:1250	Drawn By: CE	Job No: 2885	Date: 13/02/24
------------------	-----------------	-----------------	-------------------



**ELA Design**  
Beechcroft  
Riverside Avenue  
Broxbourne  
Herts  
EN10 6RA

[www.el-a-design.co.uk](http://www.el-a-design.co.uk)


Tel: 07979510821



**ELA Design**  
Beechcroft  
Riverside Avenue  
Broxbourne  
Herts  
EN10 6RA

www.ela-design.co.uk

1-800-333-1333 | [www.1800mud.com](http://www.1800mud.com)

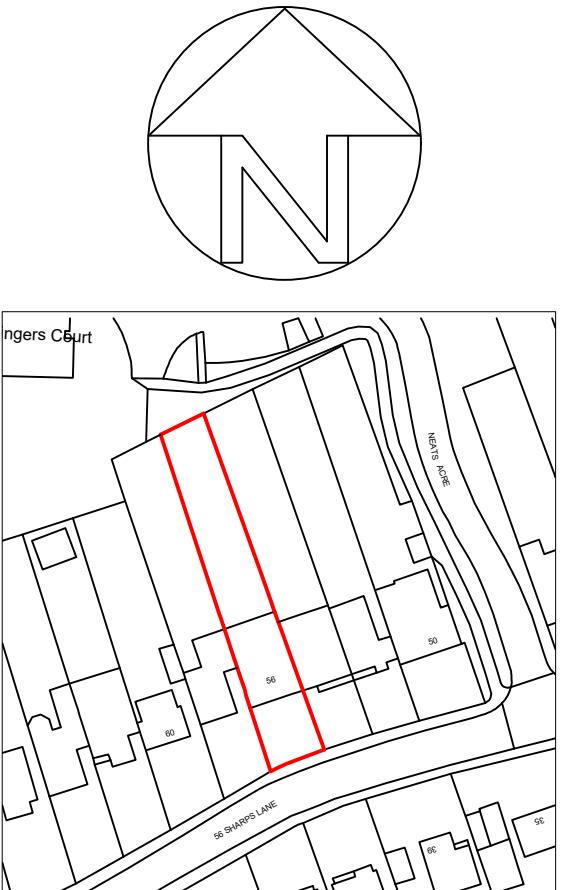

## LOCATION PLAN