



GROUND FLOOR

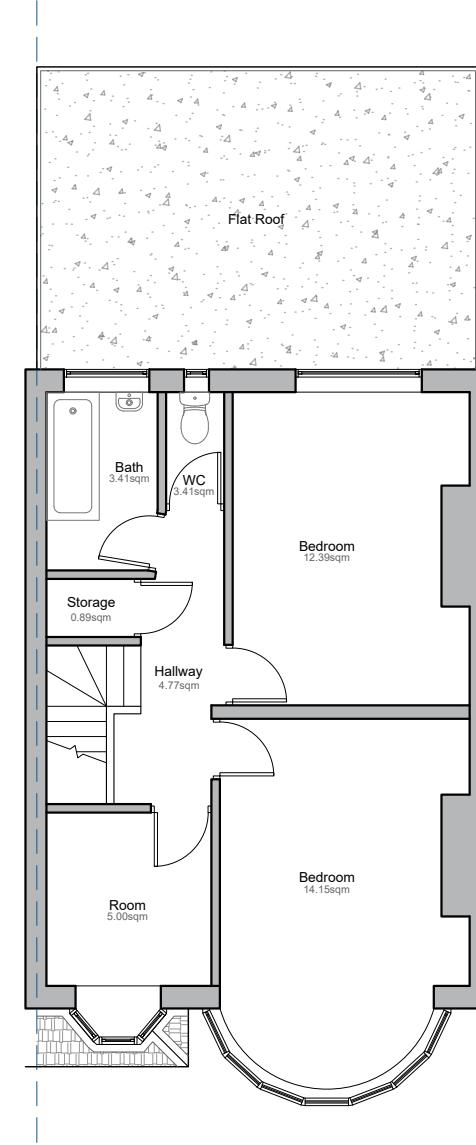

FIRST FLOOR

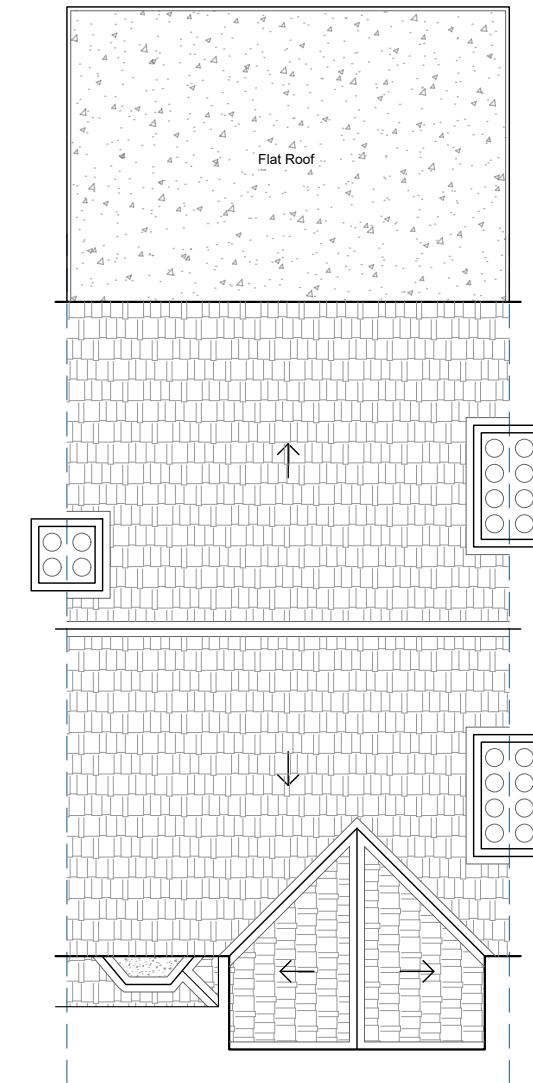


ROOF PLAN



Revision	Revision Date



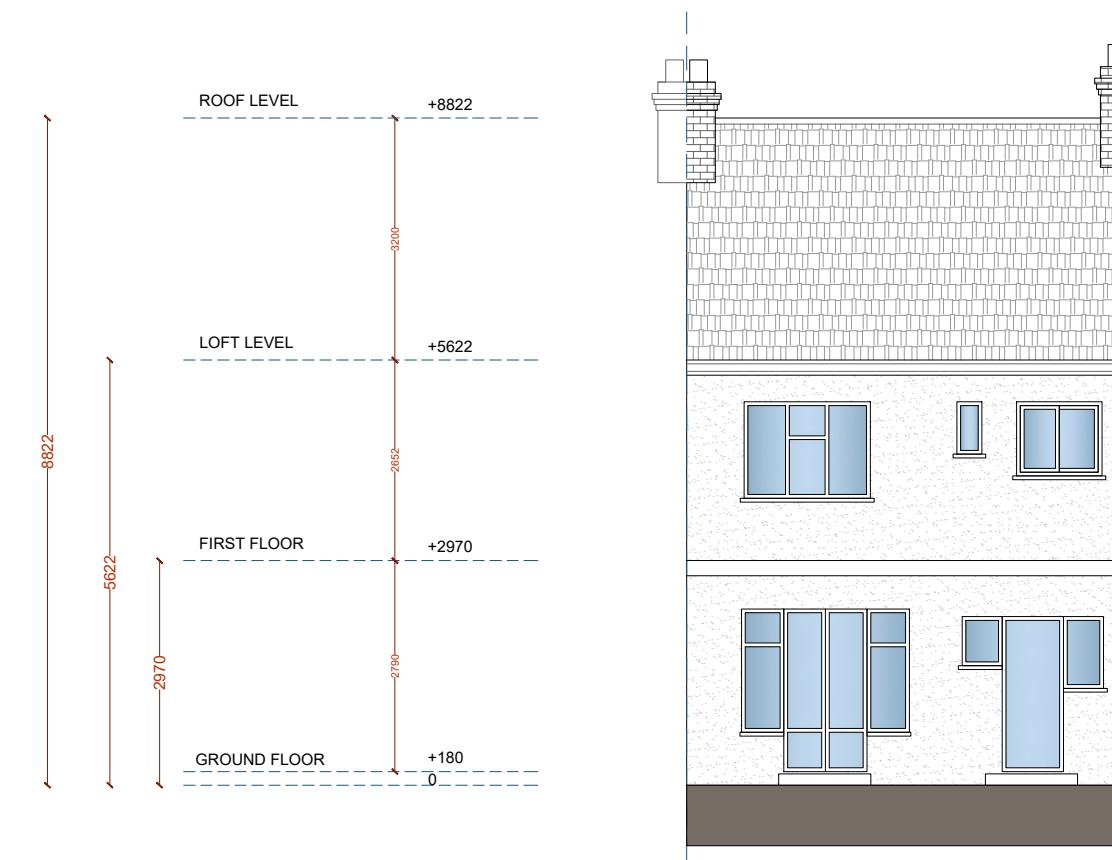

REAR ELEVATION



ADDRESS
420 Victoria Rd.
Ruislip
HA4 0EH



SHEET NUMBER:
P002

DRAWING TITLE:
Proposed Elevation

DATE: 26/11/2024 SCALE: 1:100 @ A3

Copyright in the design and this drawing is the property of Excel Planning Ltd. Reproduction in whole or in part is forbidden without written permission of Excel Planning Ltd. This drawing must be read in conjunction with all other relevant documentation and drawings.

Excel Planning Ltd accepts no liability for any expense, loss or damage of whatever nature and however arising from any variation which has not been referred to them and their approval obtained.

Do not scale from this drawing, only figured dimensions are to be used. All dimensions to be cross-checked on-site prior to manufacture and construction. Any discrepancies to be reported to Excel Planning Ltd immediately.

Revision	Revision Date