




Unchanged - Ground Floor

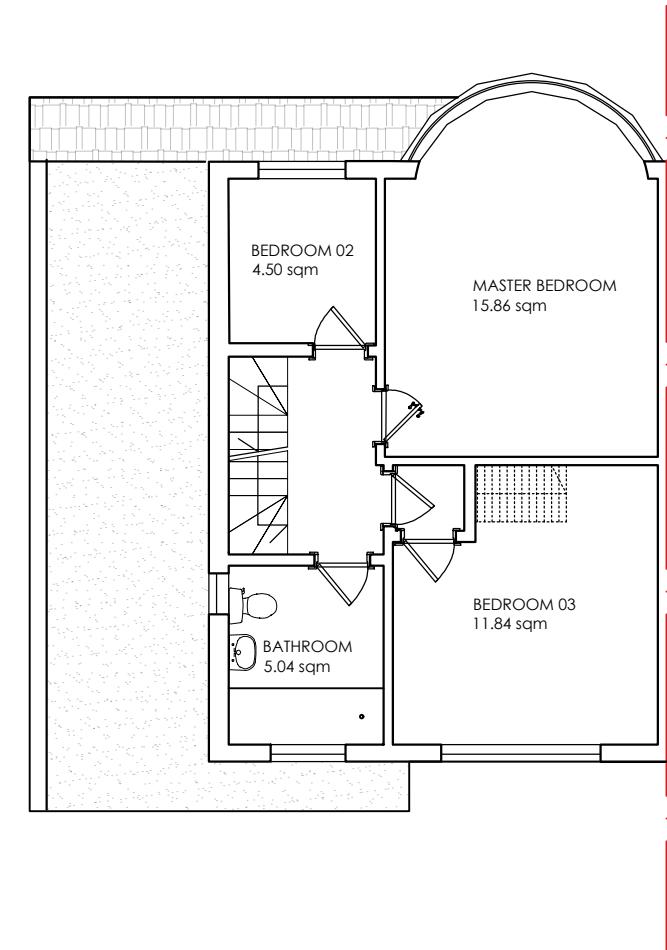

Proposed First Floor

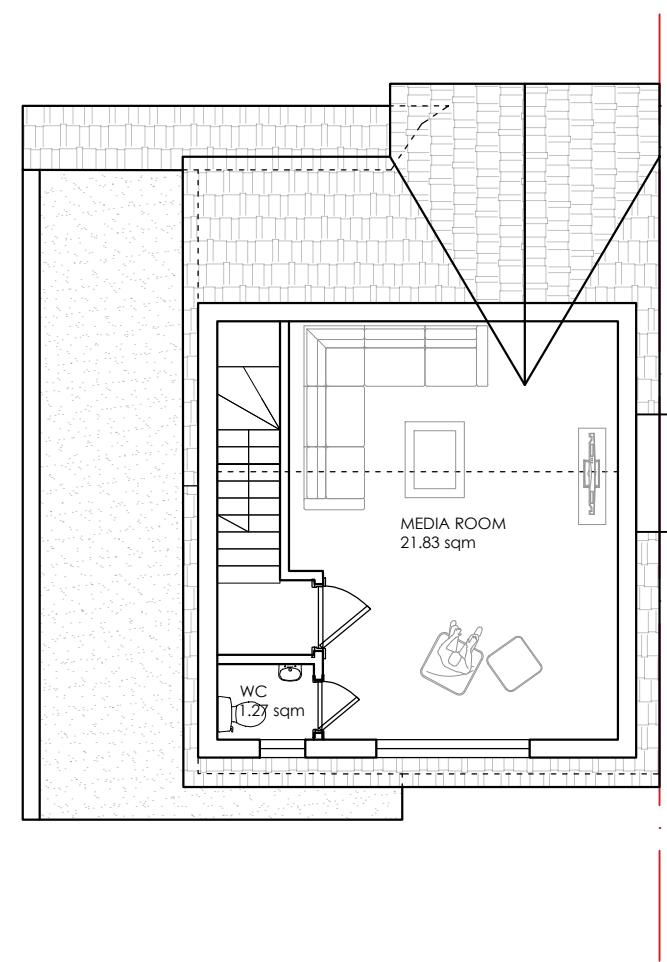

Proposed Loft Floor

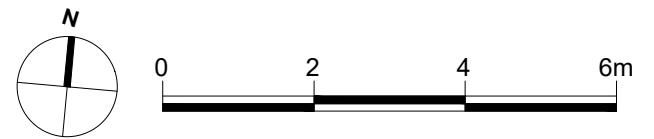

| Residential Design Solutions | NOTES : | STRUCTURAL NOTES: | Unit 6, Minerva Business Centre 58-60 Minerva Road London NW10 6HJ TEL: 020 800 444 64 info@residentialdesigns.co.uk | CLIENT 62 West End Road HA4 6DS Hillingdon | PROJECT Loft conversion | Drawing Title Proposed floor plans. | | Revision: | Num. | | | | |
|--|---------|---|---|---|----------------------------|--|----------------------|-----------|------|--|--|--|--|
| | | | | | | Drawn: MK | Date: 28/04/2020 | | | | | | |
| All dimensions must be checked on site before any works commence. All discrepancies must be reported to the Main Architect before works proceed. Only figured dimensions are to be used. | | All Structural Elements Spans must be measured on site before ordering. This drawing must be read in conjunction with the Structural Engineer's Drawings, Calculations and other details. All drawings to be read in conjunction with structural engineer's drawings. Note: Accurate site dimensions are to be taken by the contractor on site prior to any construction commencing. | | Drawing Title Proposed floor plans. | | Drawn: MK | Date: 28/04/2020 | | | | | | |
| | | | | | | Checked by: SDA | Scale: 1:100 @ A3 | | | | | | |