




Proposed Ground Floor

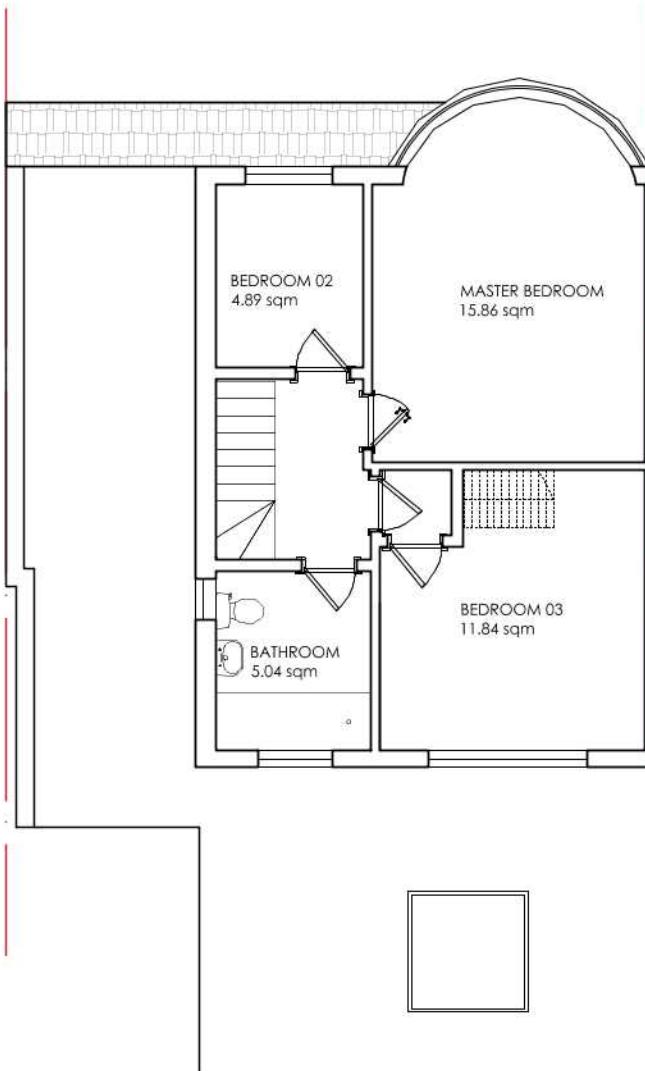

Unchanged First Floor

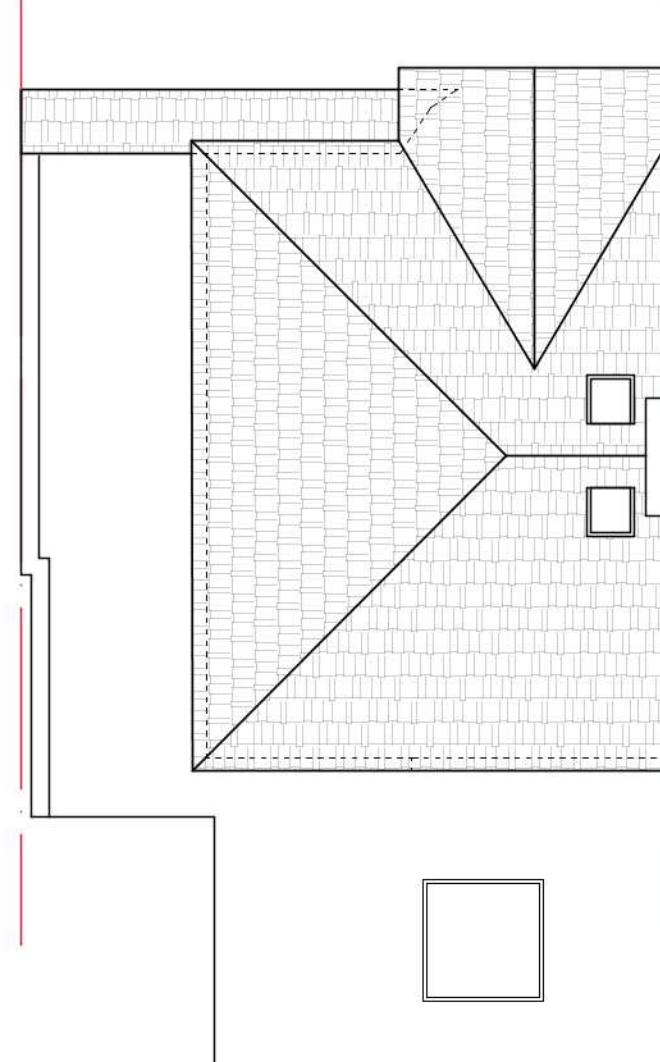

Unchanged - Roof Plan

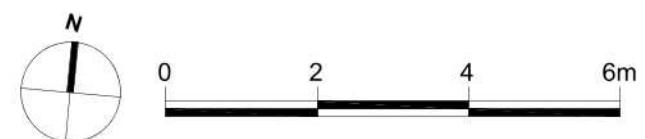

NOTES :	STRUCTURAL NOTES:	Unit 6, Minerva Business Centre 58-60 Minerva Road London NW10 6HJ TEL: 020 800 444 64 info@residentialdesigns.co.uk	CLIENT 62 West End Road HA4 6DS Hillingdon	PROJECT 4m Rear Extension	Drawing Title Proposed floor plans.	Revision:	Num.
<ul style="list-style-type: none"> All dimensions must be checked on site before any works commence. All discrepancies must be reported to the Main Architect before works proceed. Only figured dimensions are to be used. 	<p>All drawings to be read in conjunction with structural engineer's drawings and specifications.</p> <p>Note: Accurate site dimensions are to be taken by the contractor on site prior to any construction commencing.</p>				Drawn: MK	Date: 15/05/2020	
					Checked by: SDA	Scale: 1:100 @ A3	A.04