


First Floor Plan



Second Floor (loft) Plan

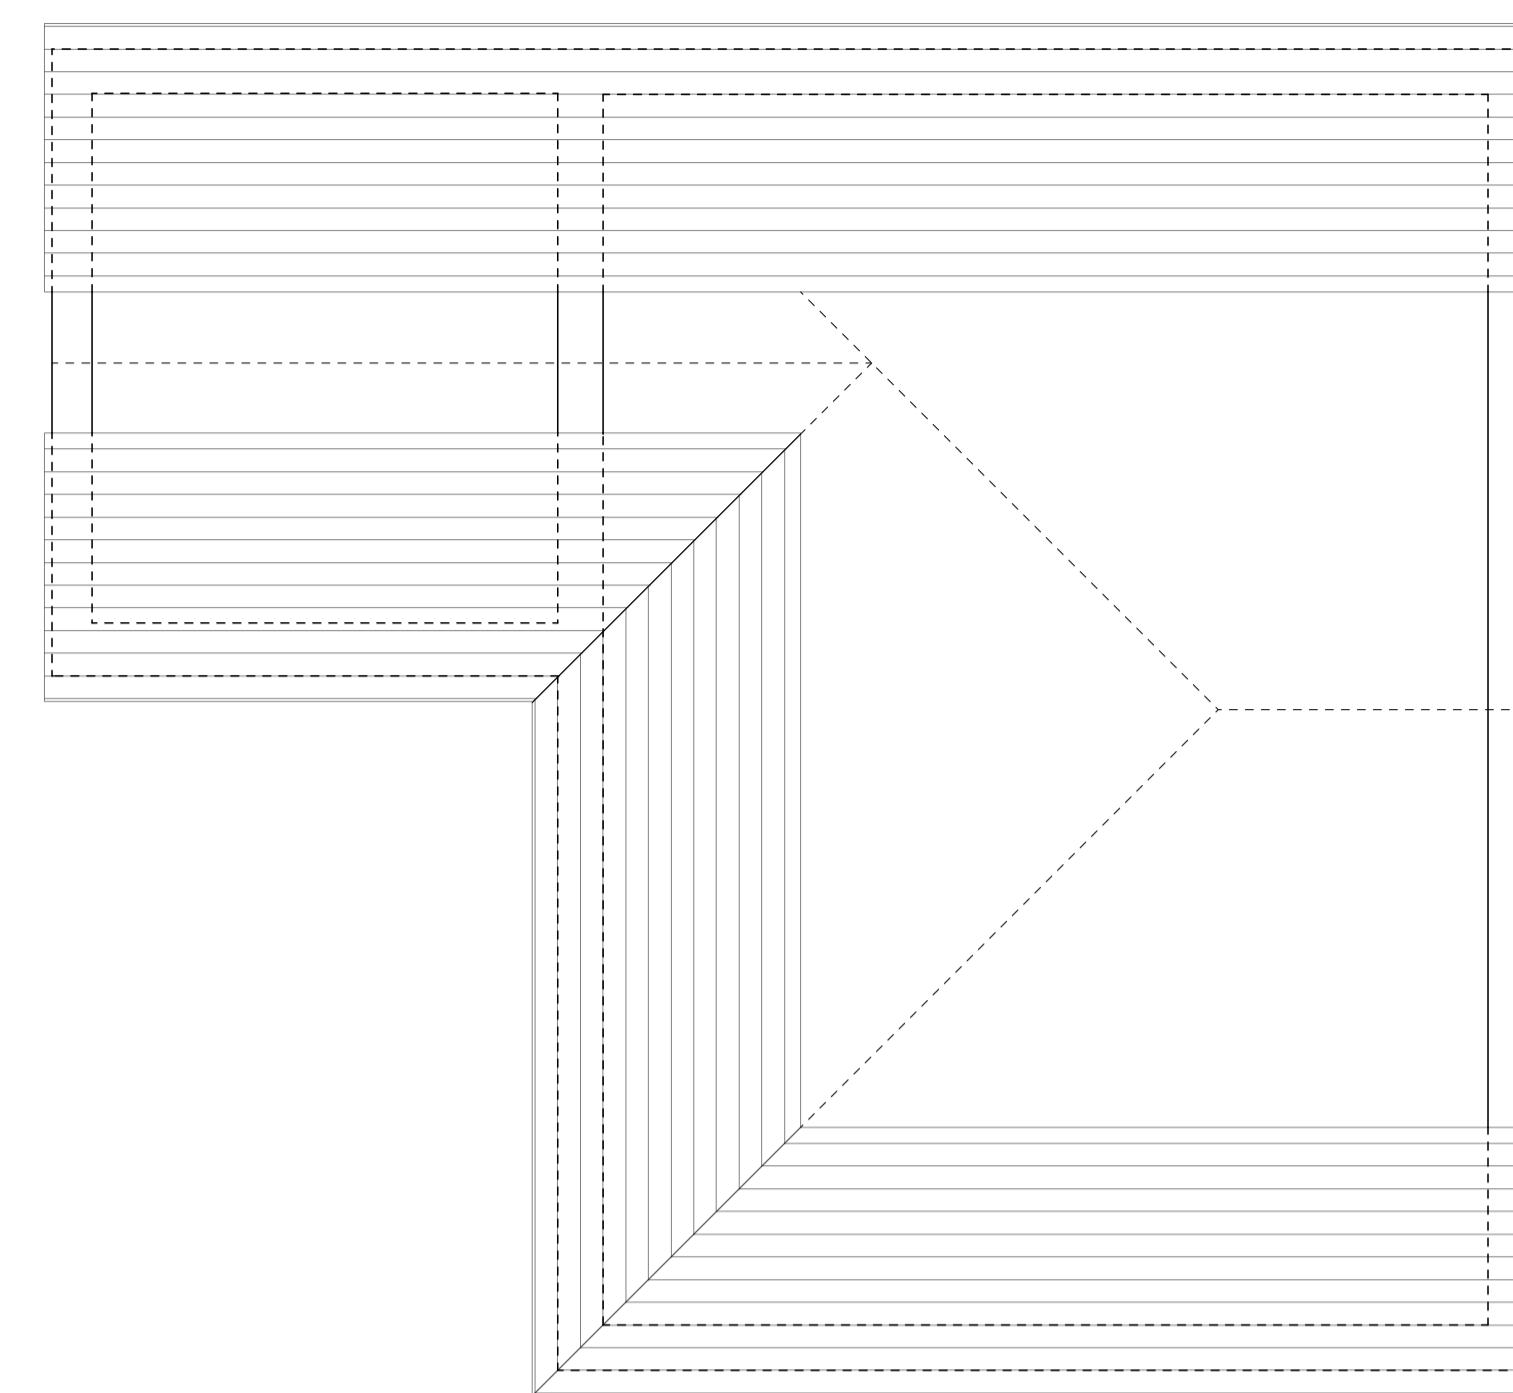

Block Plan - Existing 1:500




Site Location Plan 1:1250

0 10m 25m 50m



Rear Elevation - North West

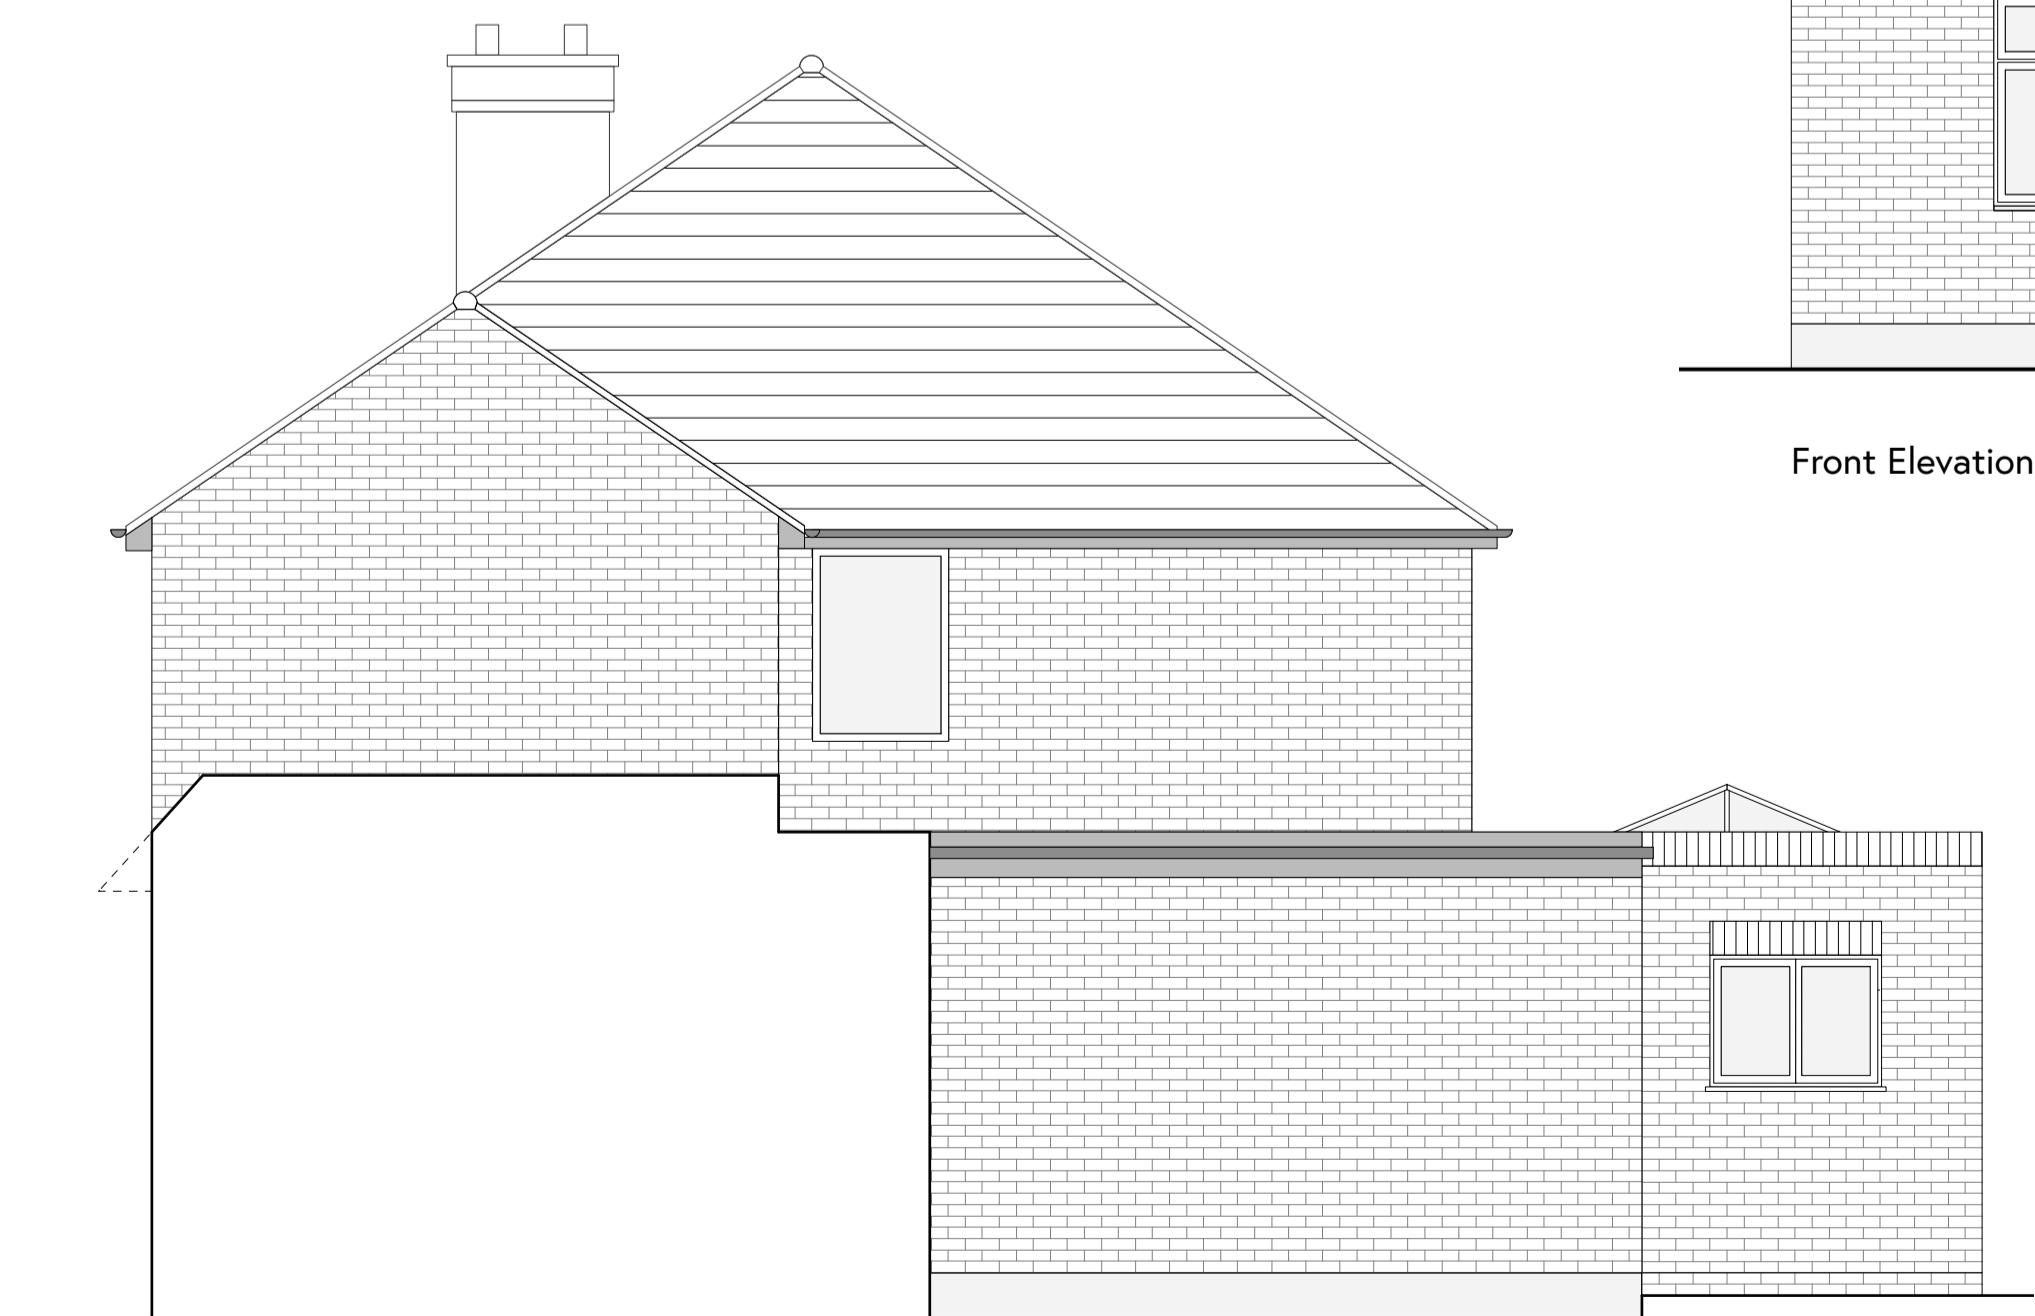


Side Elevation - North



Front Elevation - South East

0 0.5m 1m 1.5m 2m 2.5m 3m

Scale Bar 1:50

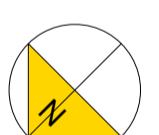

## EXISTING



Site Address:	31 ,Campden Road	e: studio@pddirect.co.uk
	Uxbridge, Middlesex	p: Planning Drawings Direct
	UB10 8EU	The Limes, Bayhill Road, Cheltenham, GL50 3AW
Project Ref:	Drawing No:	Revision:
22-0302	100	
Date:	Scale:	Drawn:
Mar '22	1:50 @ A1	EM
Project:	Client:	
Loft Conversion	Mr Innes	

NOTES:  
DO NOT BUILD FROM THIS DRAWING.  
ALL DIMENSIONS TO BE CHECKED ON SITE.  
STRUCTURAL ENGINEER TO CONFIRM ALL LINTEL/RSJ SIZES  
AND LOCATIONS.  
ALL STRUCTURAL ELEMENTS TO STRUCTURAL ENGINEERS  
DESIGN.