


**EXISTING FLOOR PLAN**



**PROPOSED FLOOR PLAN**

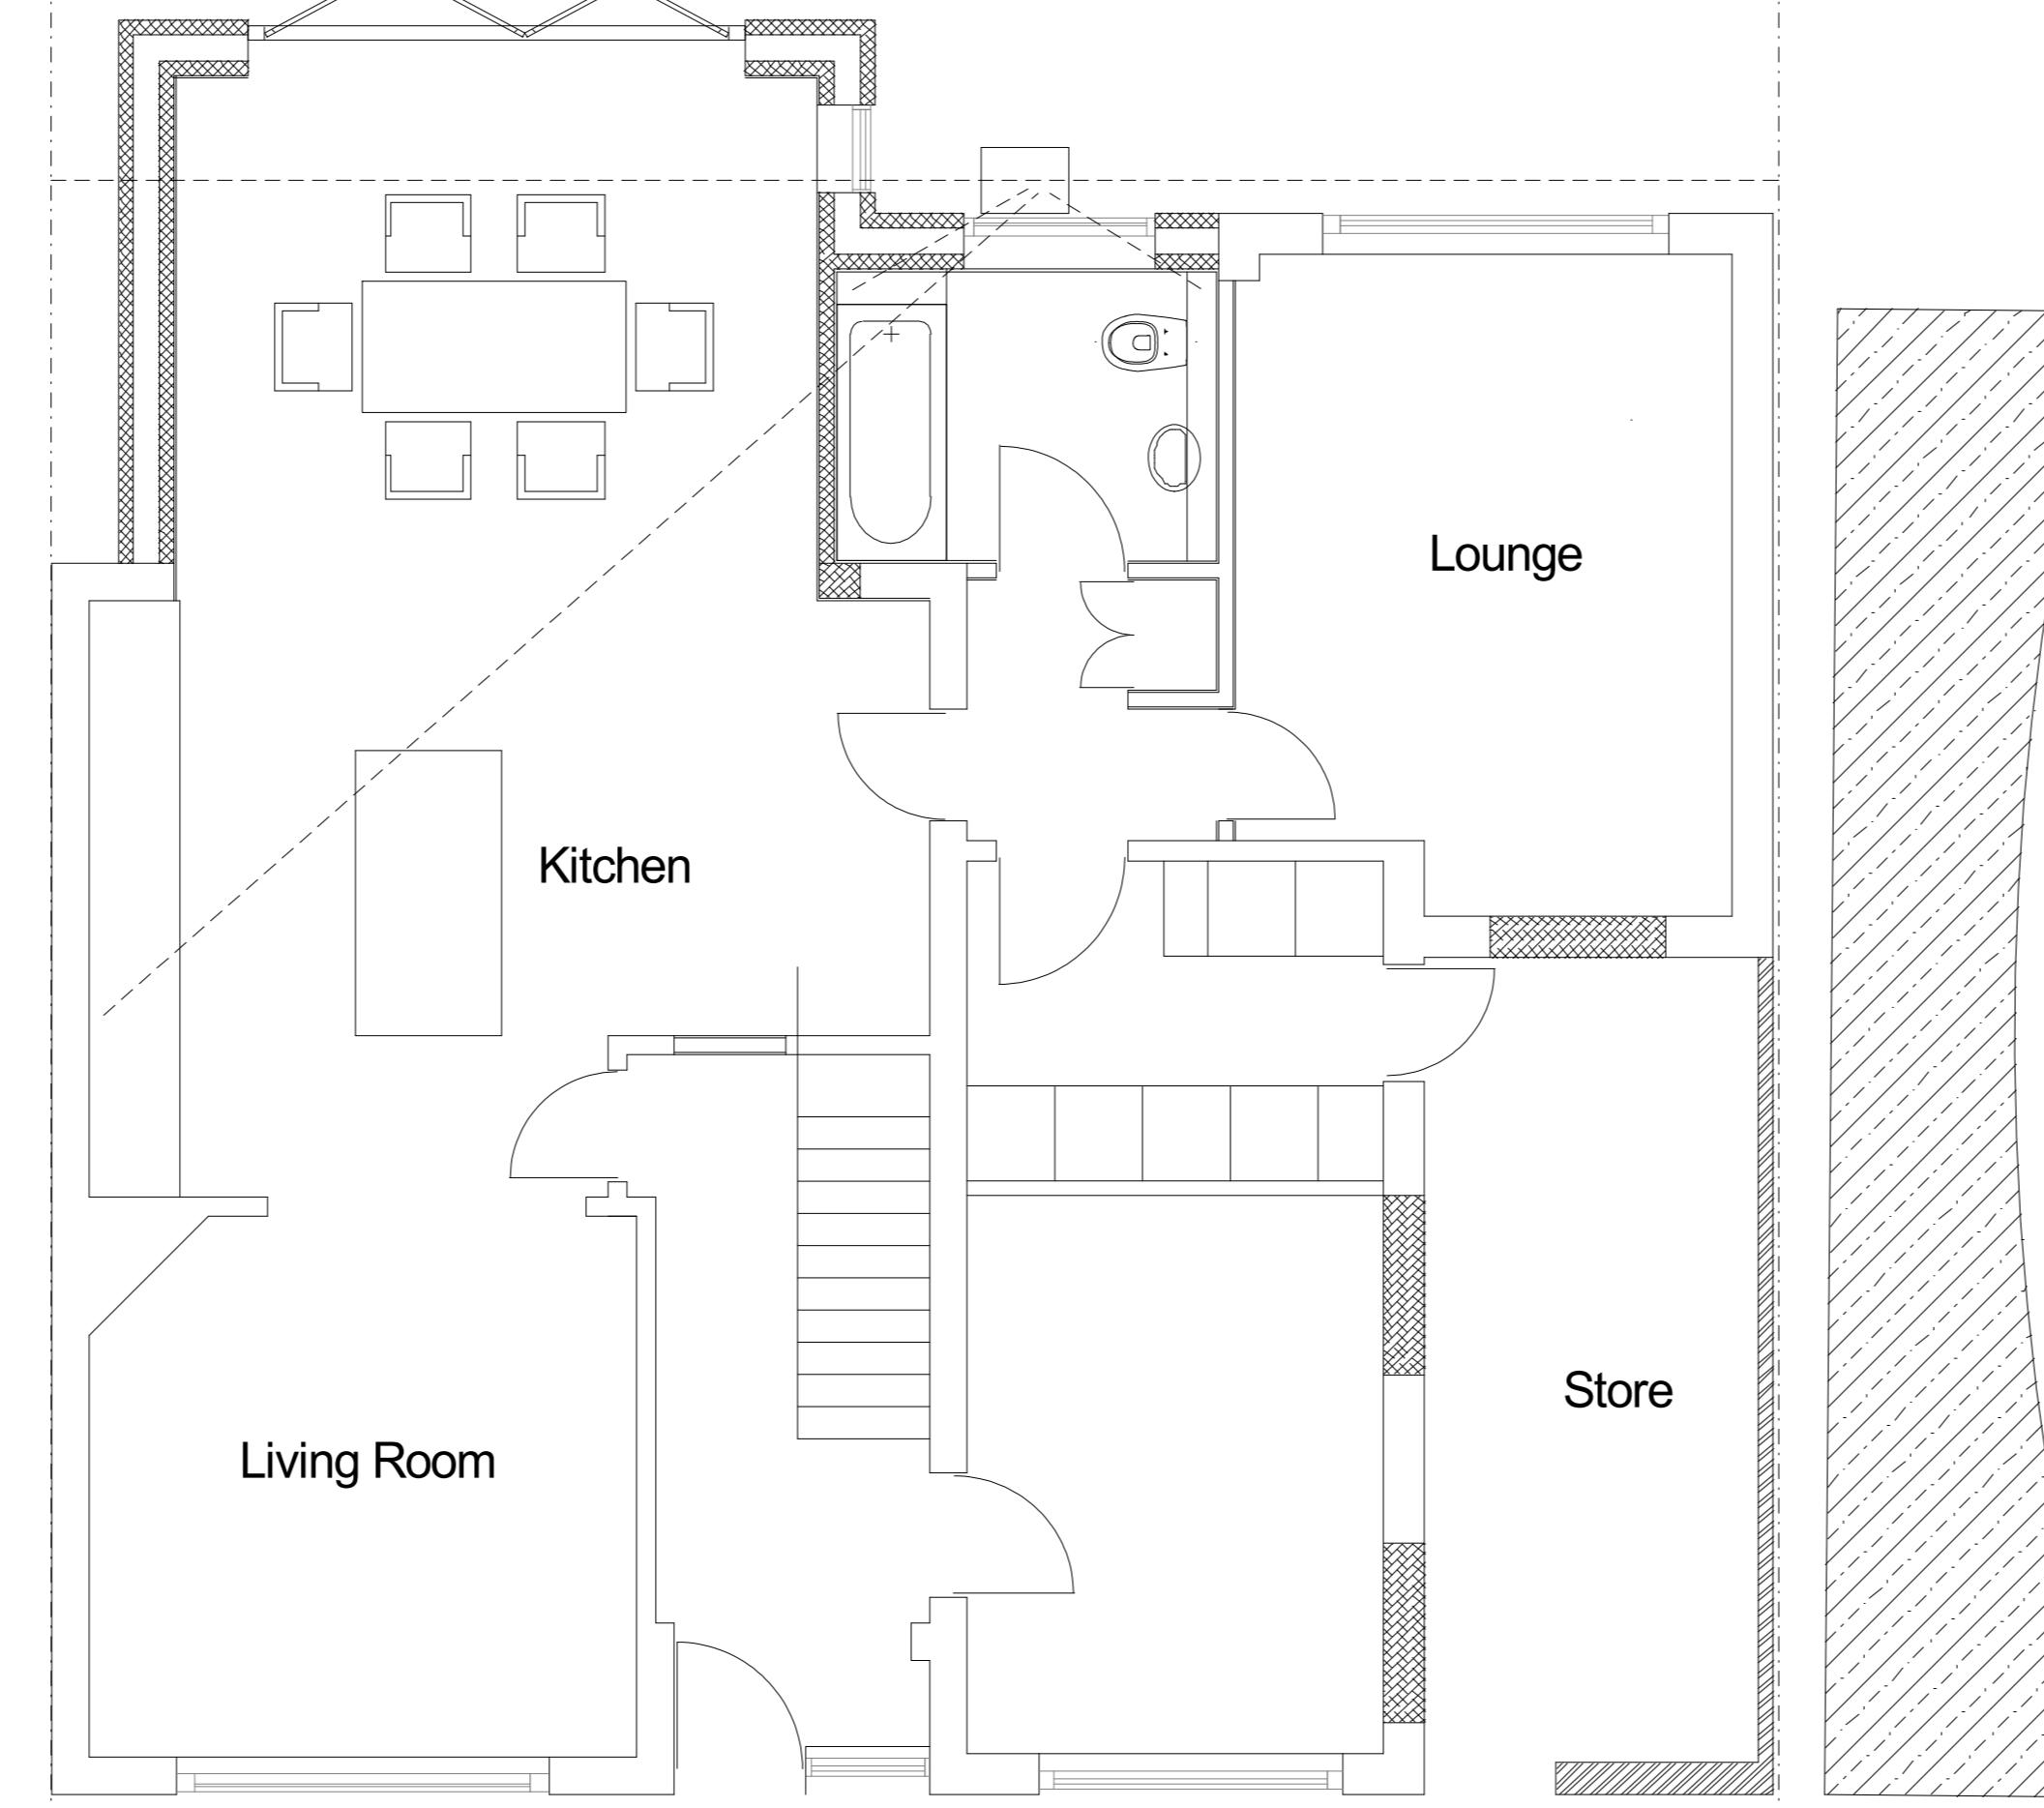

**EXISTING FRONT ELEVATION**



**EXISTING REAR ELEVATION**



**PROPOSED FRONT ELEVATION**



**PROPOSED REAR ELEVATION**

49 Church Road,  
Cowley



SCALE 1:50  
0 1m 2m 3m 4m 5m

PLAN  
PROJECT

Existing/Proposed  
Conservatory, single storey rear extension  
and internal alterations

DWG No  
**01**  
Rev: -

Date: June 2022  
Project: 49 Church Road, Cowley  
Scale 1:50 @ A1  
Checked: AW  
Drawing Title: Plans  
Status: Planning  
Job No: 376

**Highford**  
Design and Build Limited  
27 Bellamy Close, Ickenham, Middlesex, UB10 0SJ  
email: info@highforddesign.co.uk - web: www.highforddesign.co.uk  
telephone: 01895 622575 - mobile: 07557 340205