




EXISTING GROUND FLOOR PLAN
SCALE 1:100

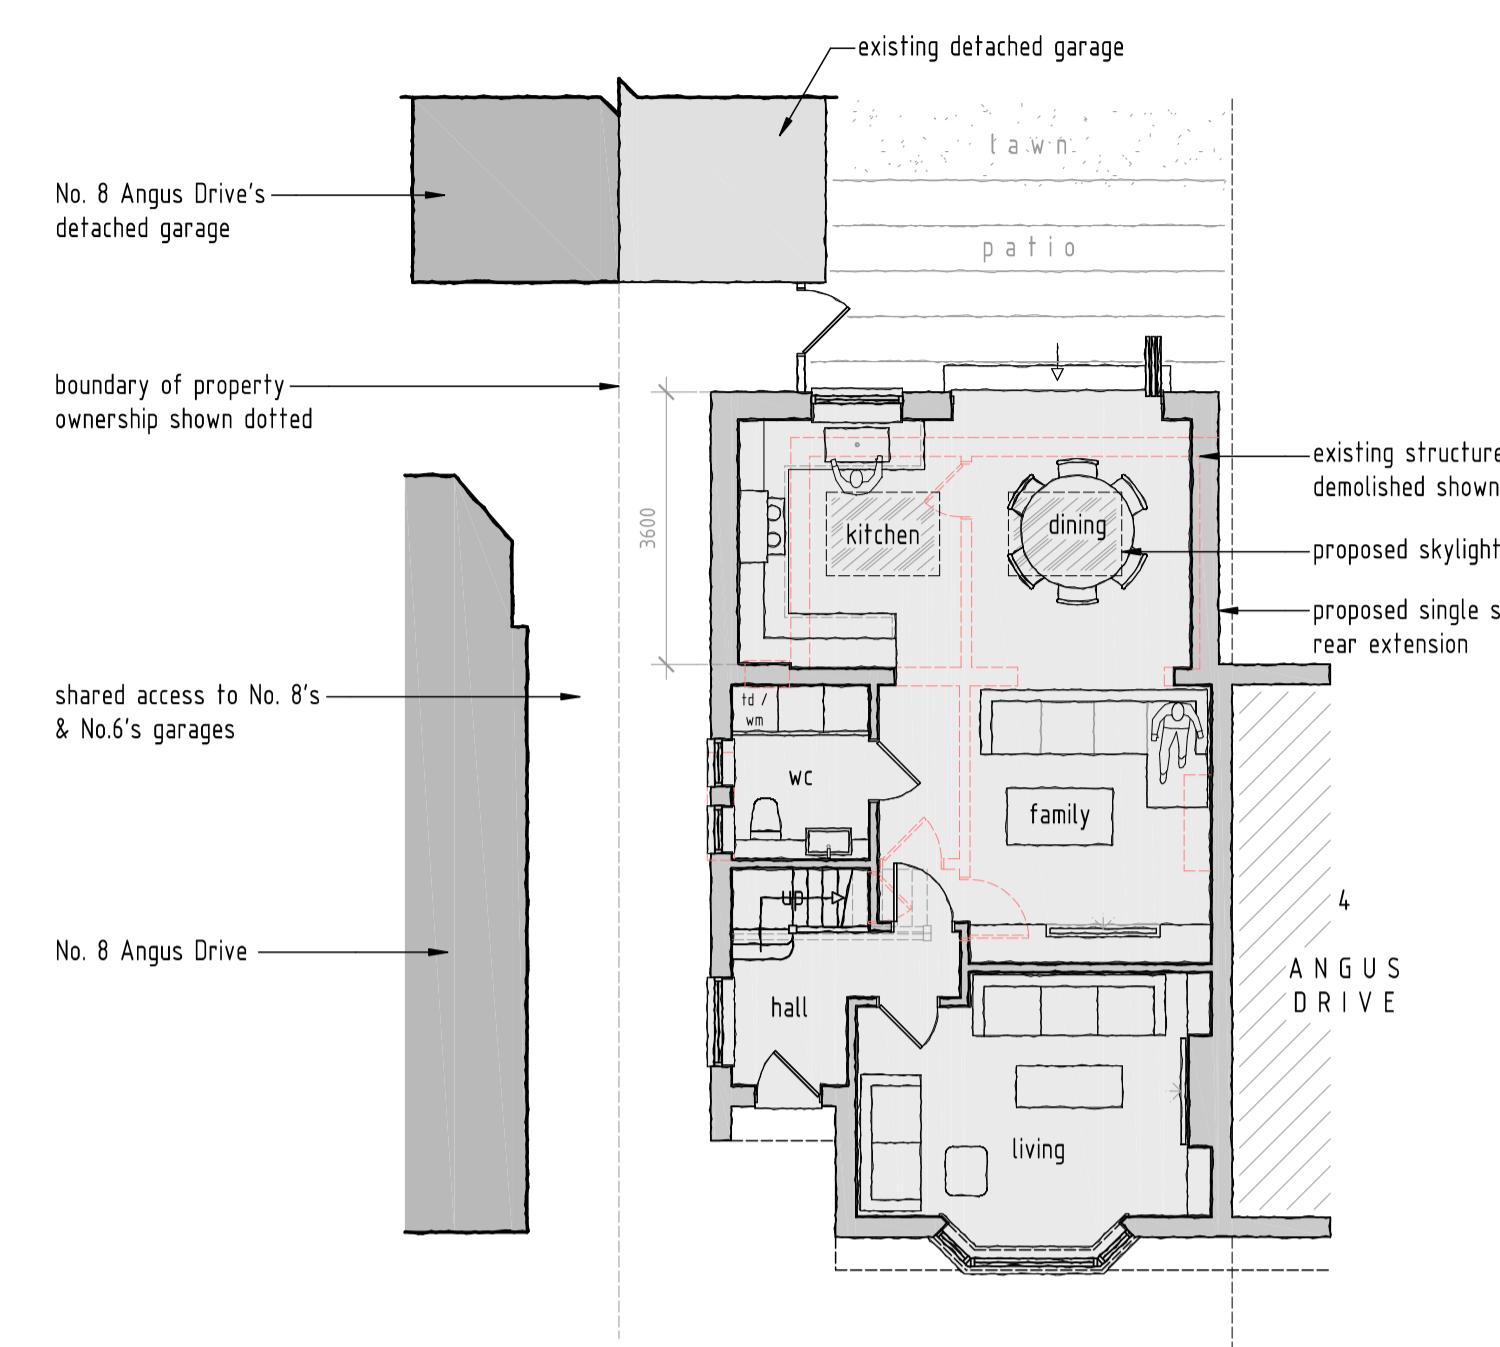


PROPOSED GROUND FLOOR PLAN
SCALE 1:100

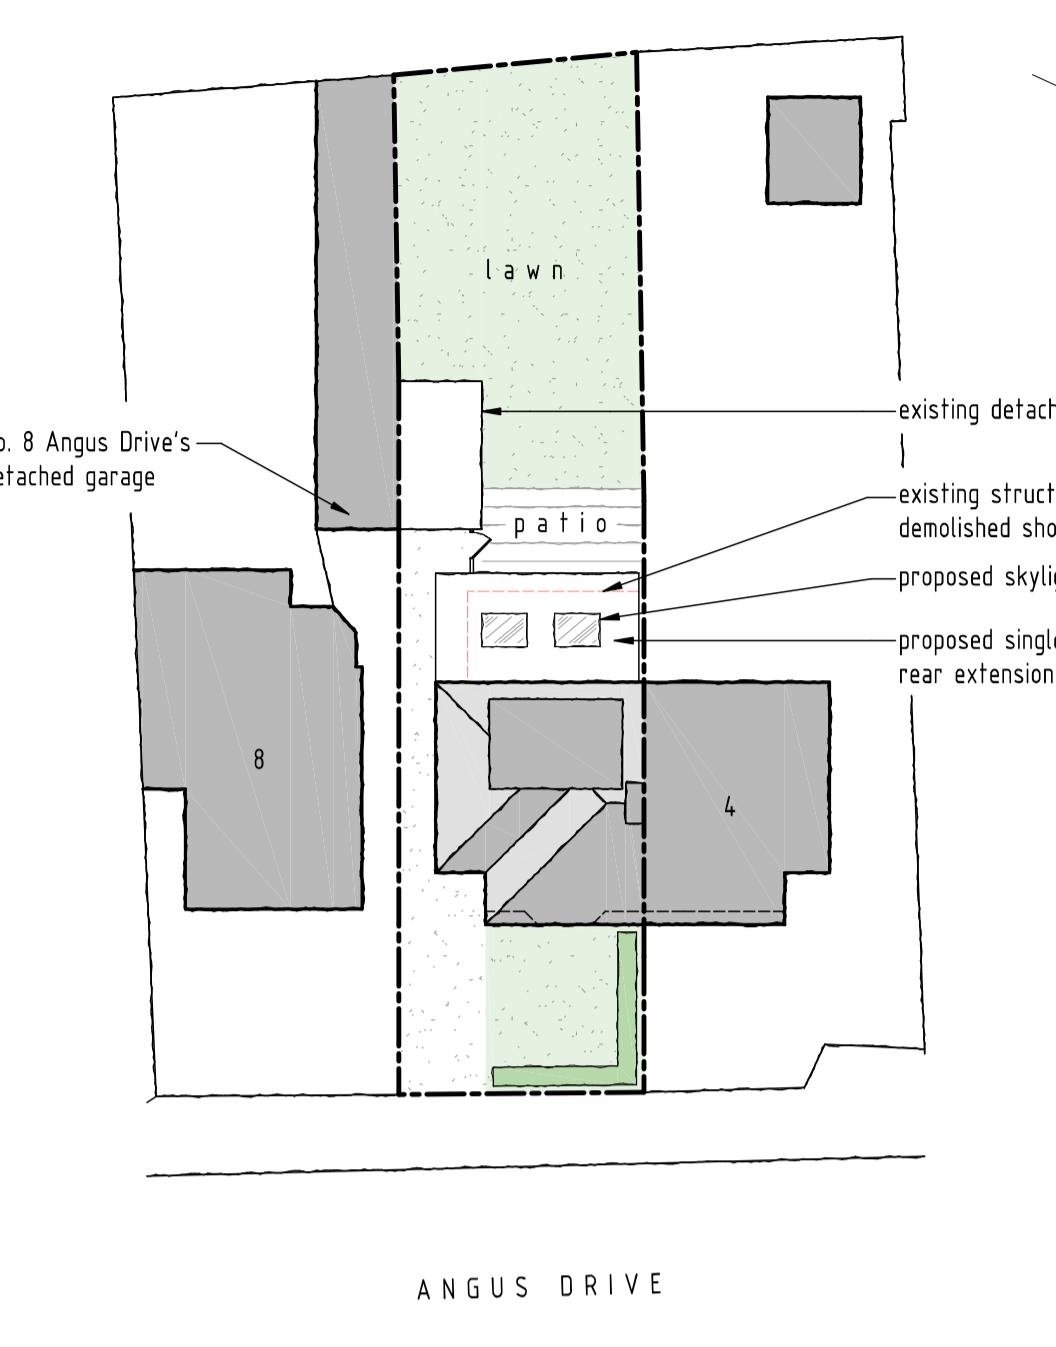


SITE LAYOUT PLAN
SCALE 1:250

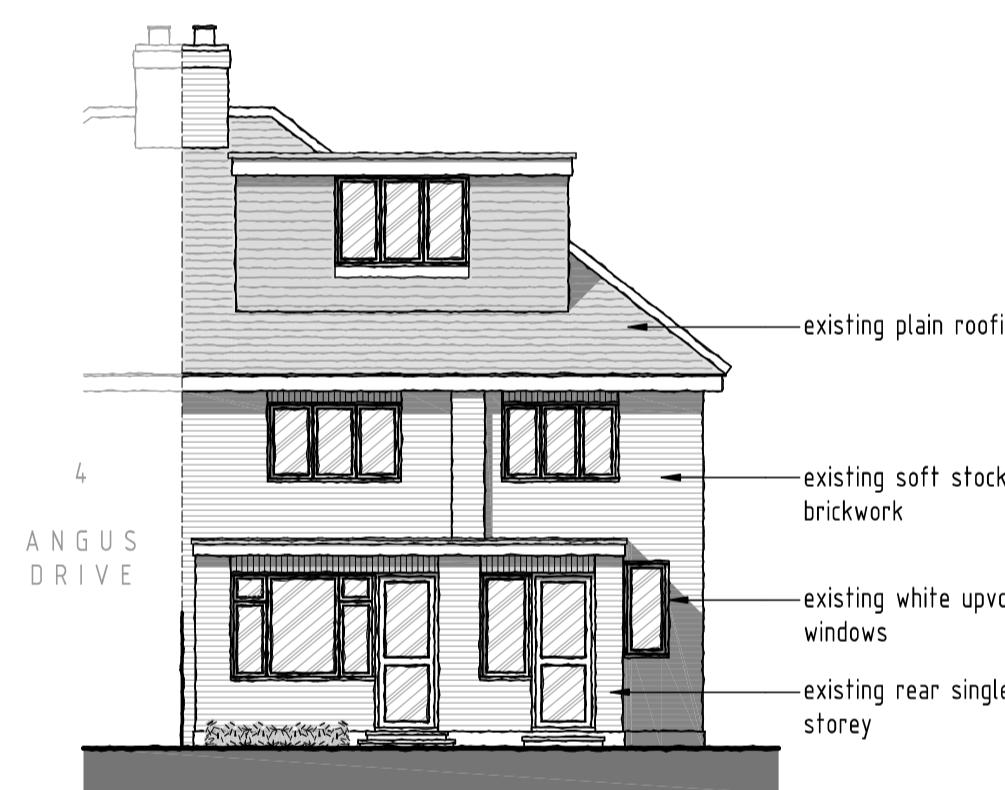


EXISTING REAR ELEVATION
SCALE 1:100

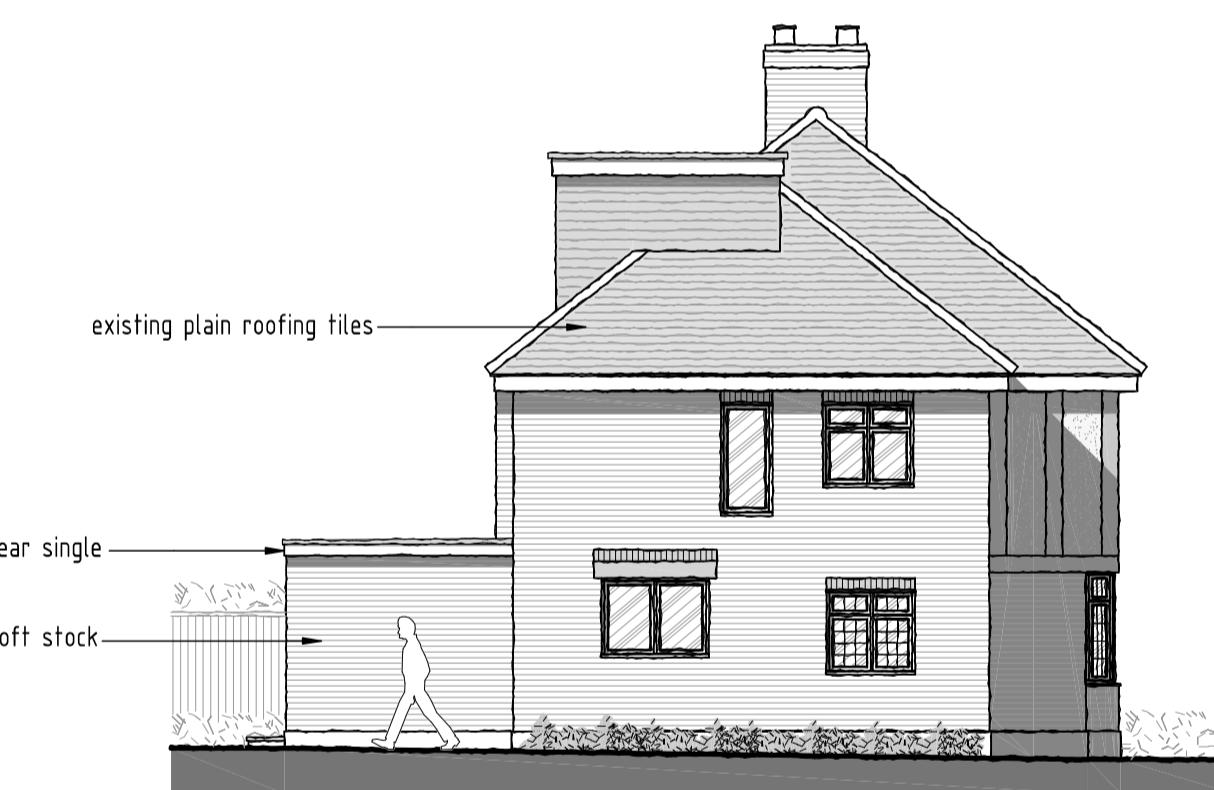


EXISTING SIDE ELEVATION
SCALE 1:100

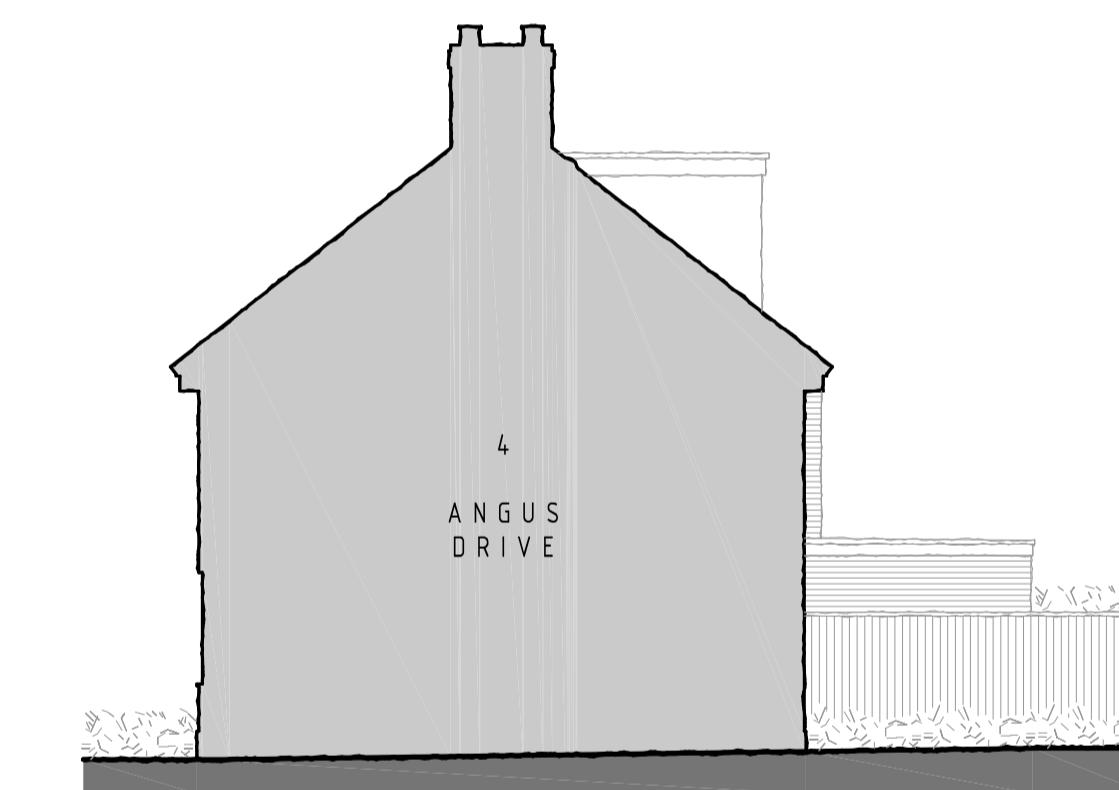


EXISTING SIDE ELEVATION
SCALE 1:100

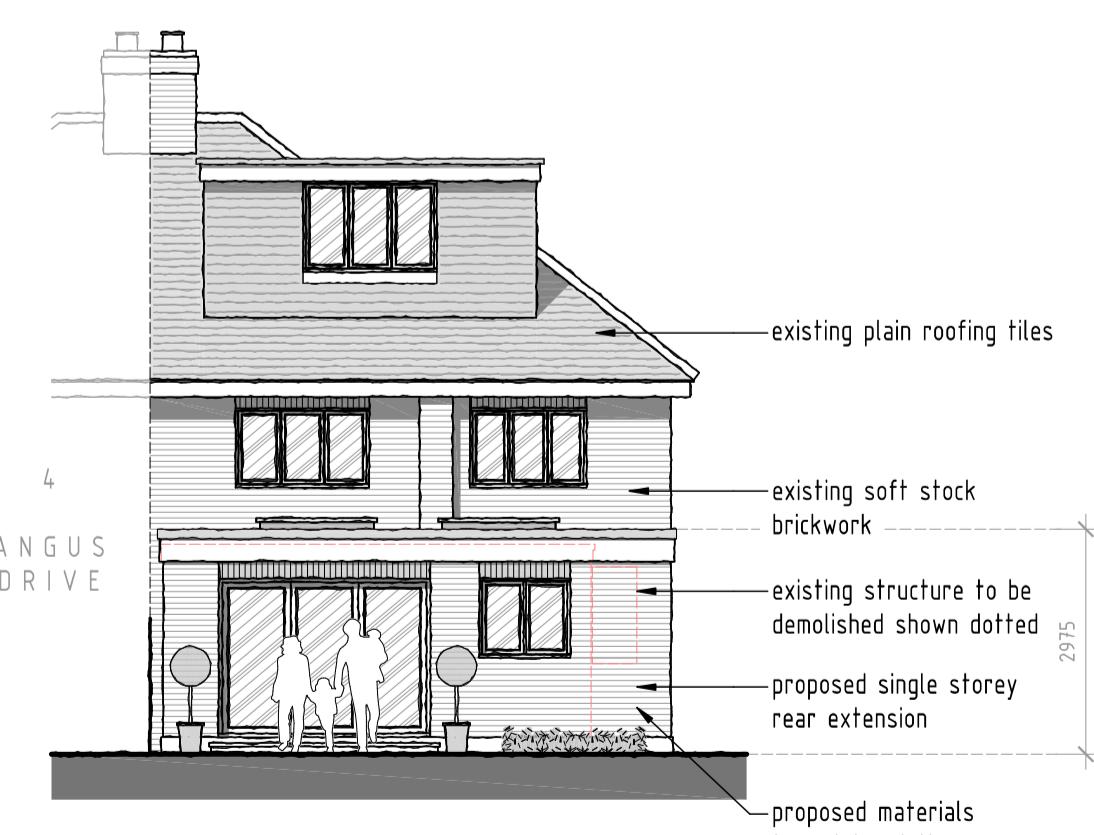

PROPOSED REAR ELEVATION
SCALE 1:100

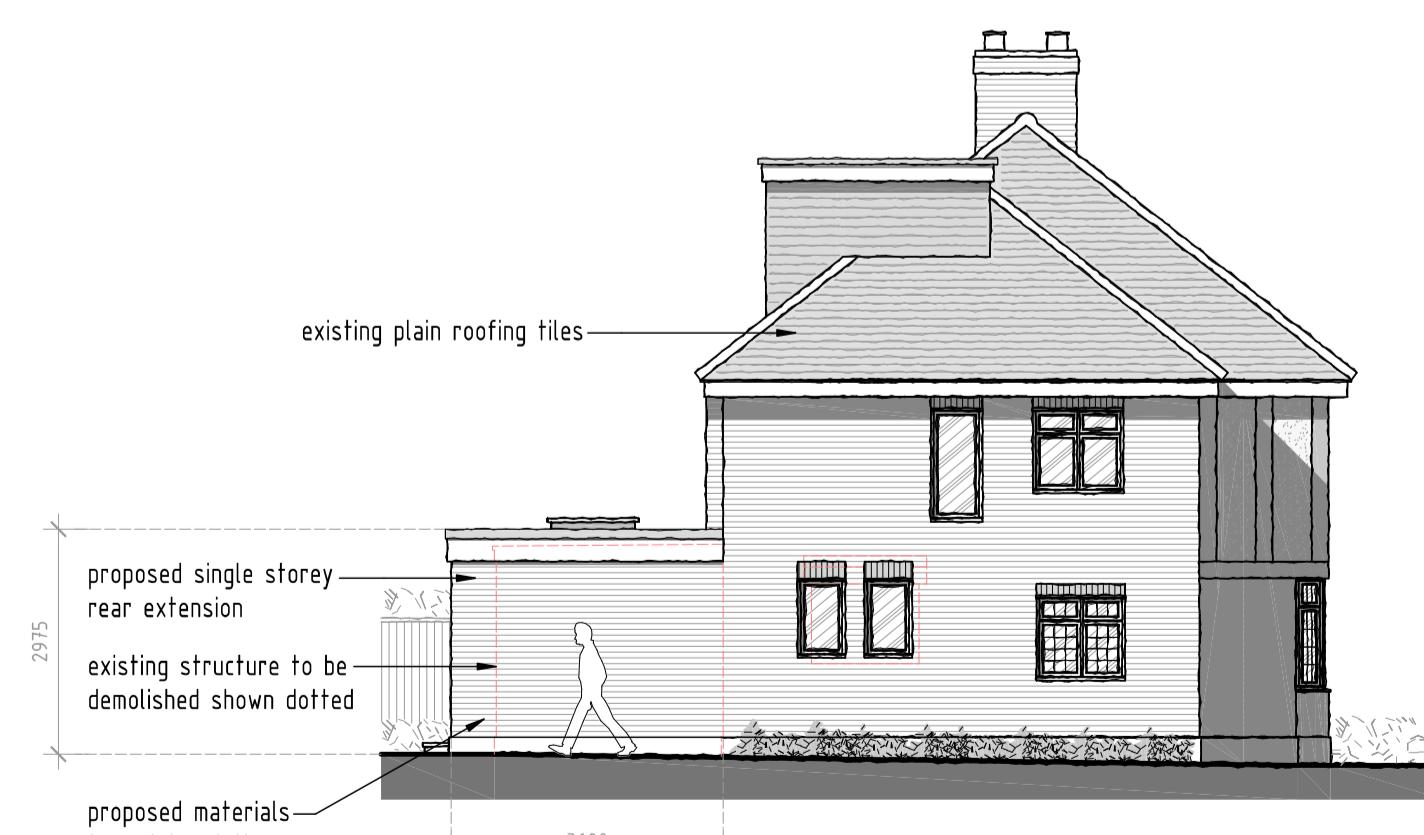

PROPOSED SIDE ELEVATION
SCALE 1:100

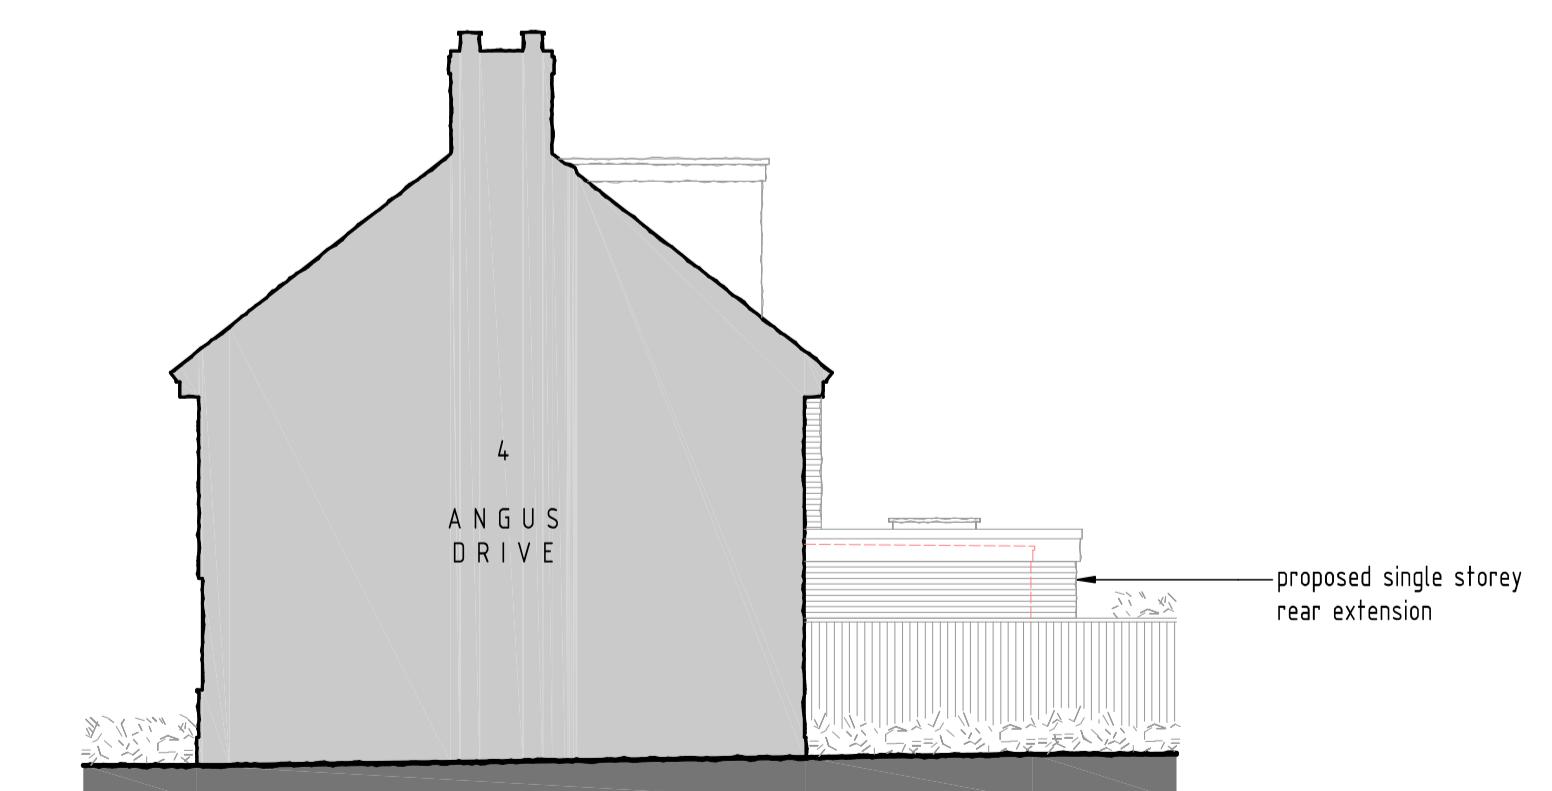

PROPOSED SIDE ELEVATION
SCALE 1:100

1:100 SCALE BAR (m)

0 2 4 6 8 10

1:1250 SCALE BAR (m)

0 25 50 75 100 125

1:250 SCALE BAR (m)

0 5 10 15 20 25

A 19/09/2024 Extension reduced

rev: date: description:

scale: 1:100 A1 date: 01 / 07 / 2024

drawing no: 1476 / P / 1A drawn: AF

drawing: EXISTING & PROPOSED FLOOR PLANS & ELEVATIONS AND LOCATION PLAN & SITE LAYOUT PLAN

project: 6 ANGUS DRIVE, RUISLIP, HA4 0SB

client: MR & MRS GREY

DDA

DUSEK DESIGN ASSOCIATES LTD
ARCHITECTURE + PLANNING

01895 831 103
info@dusek.co.uk
www.dusek.co.uk

print history: Thursday, 19 September, 2024 14:57:33