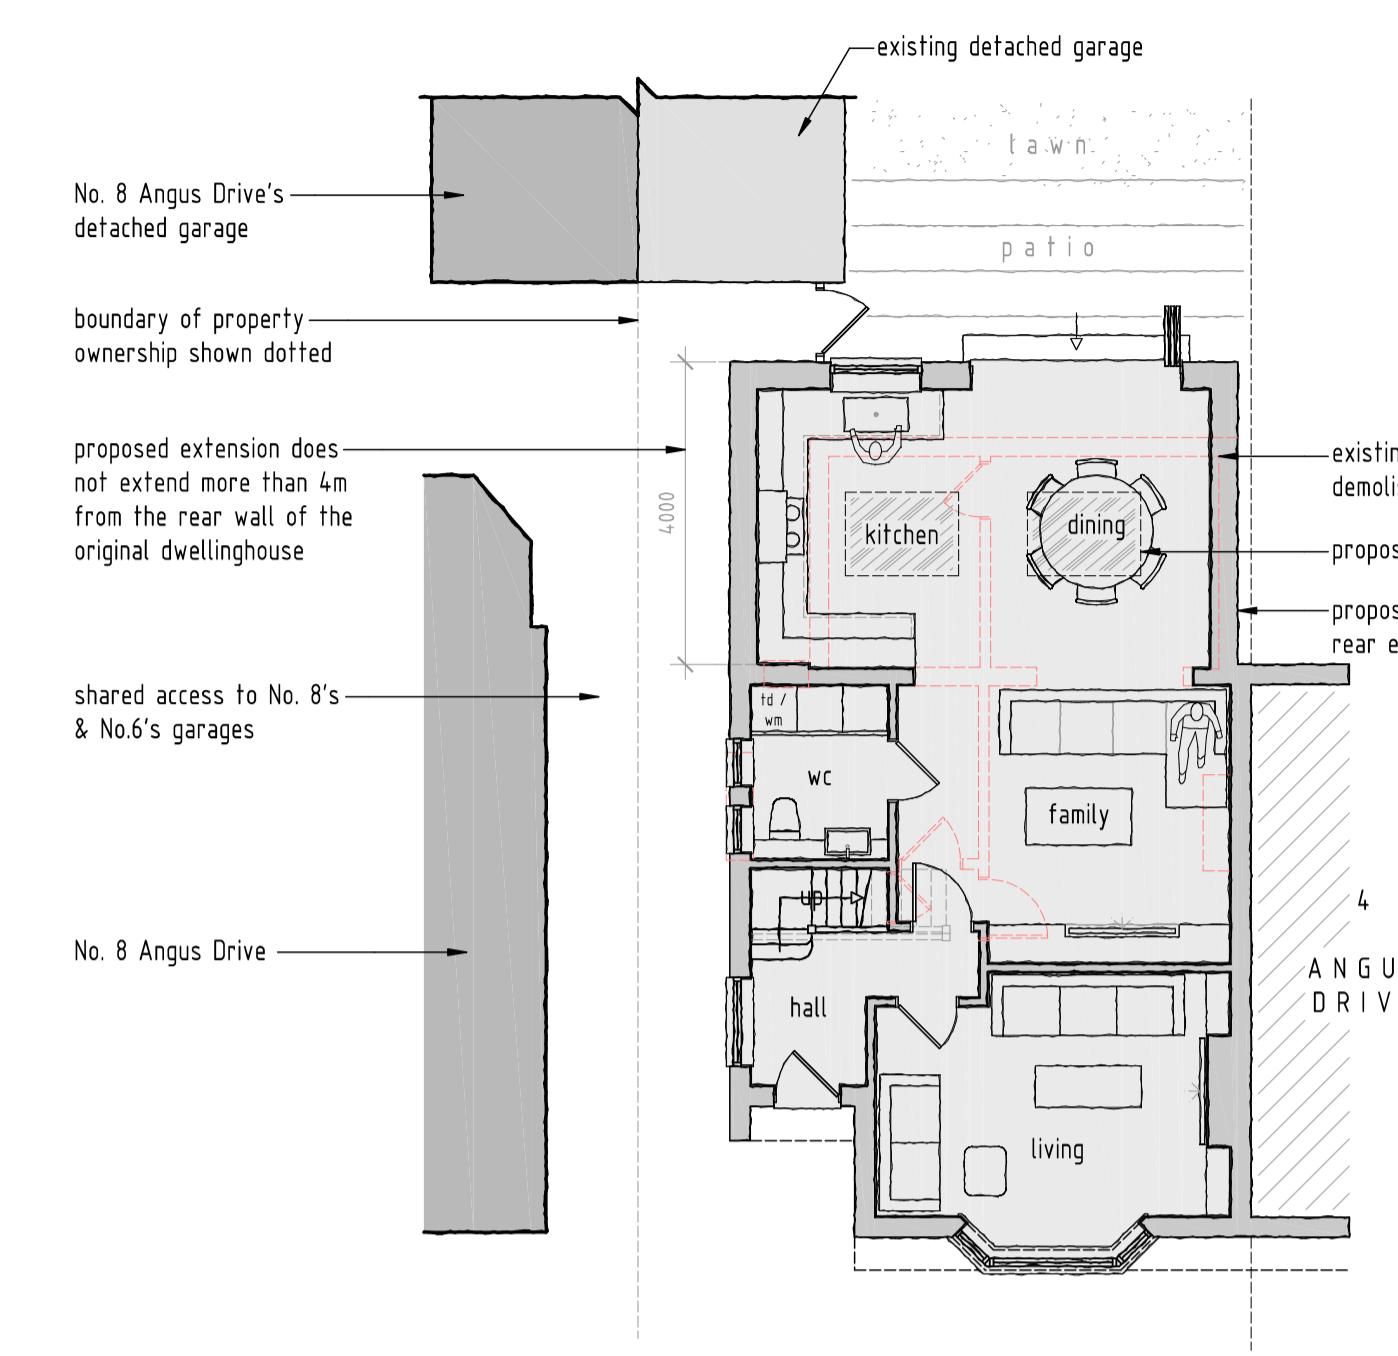
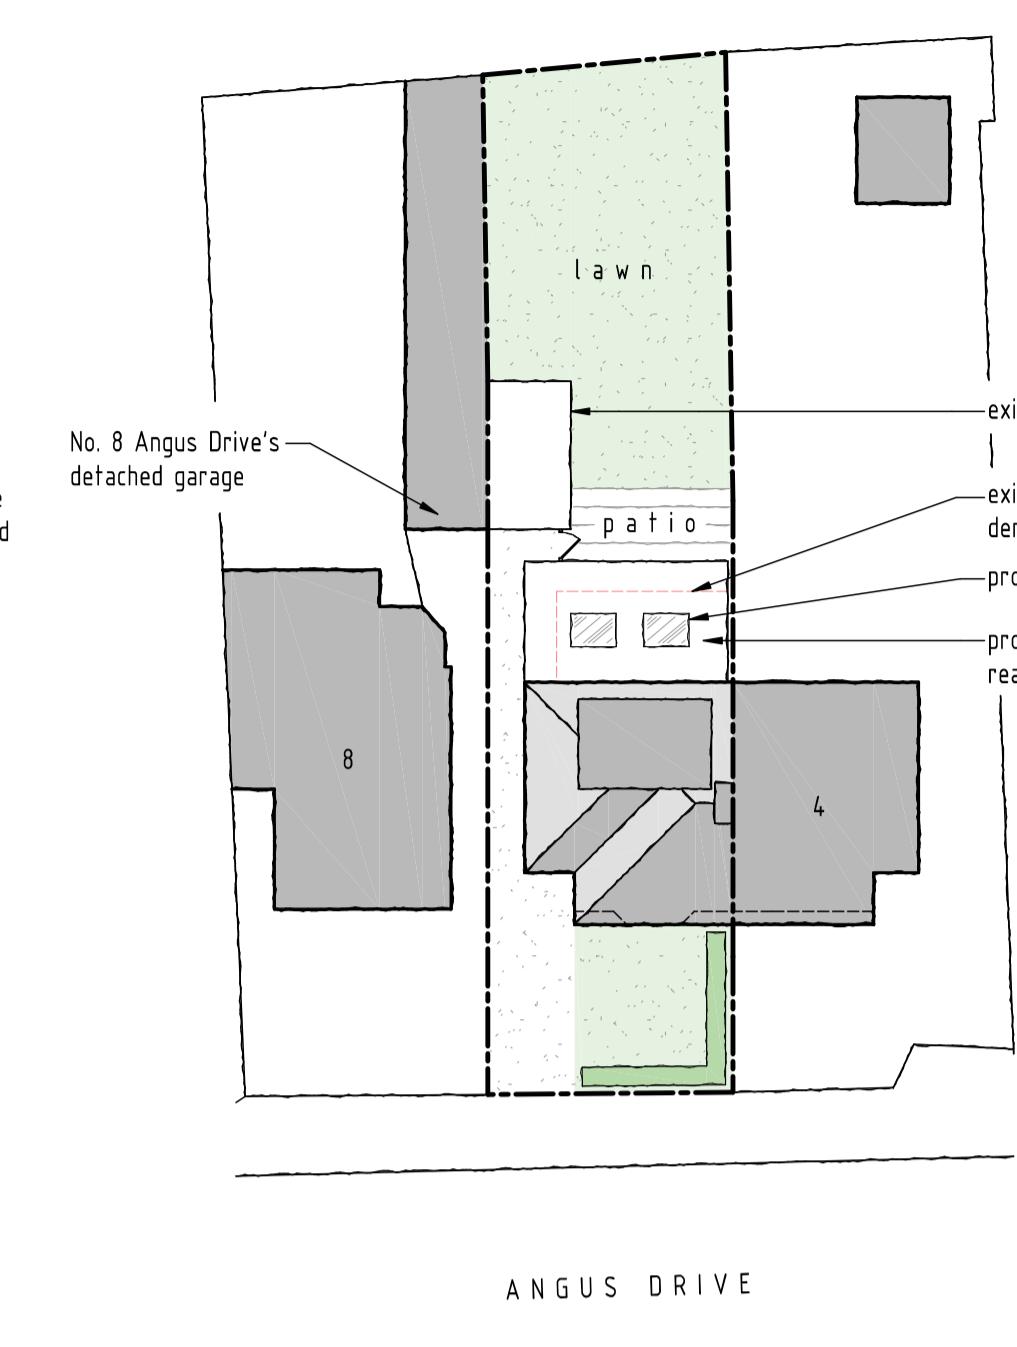
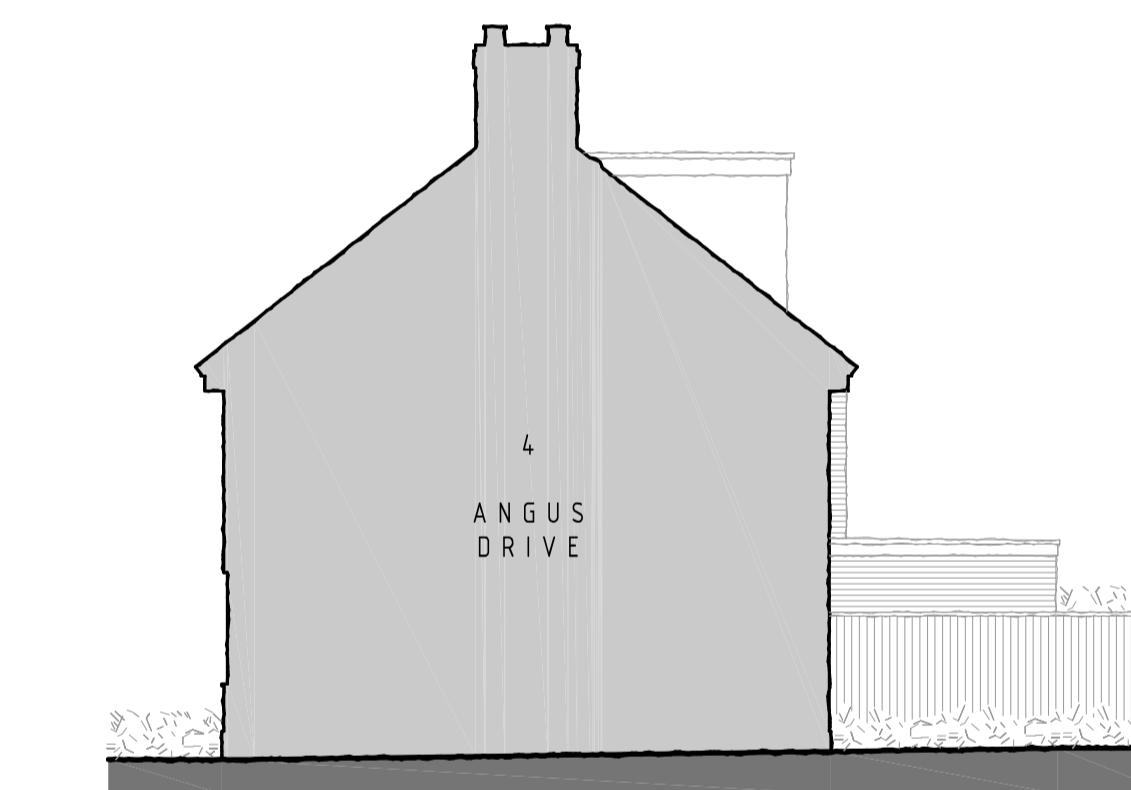
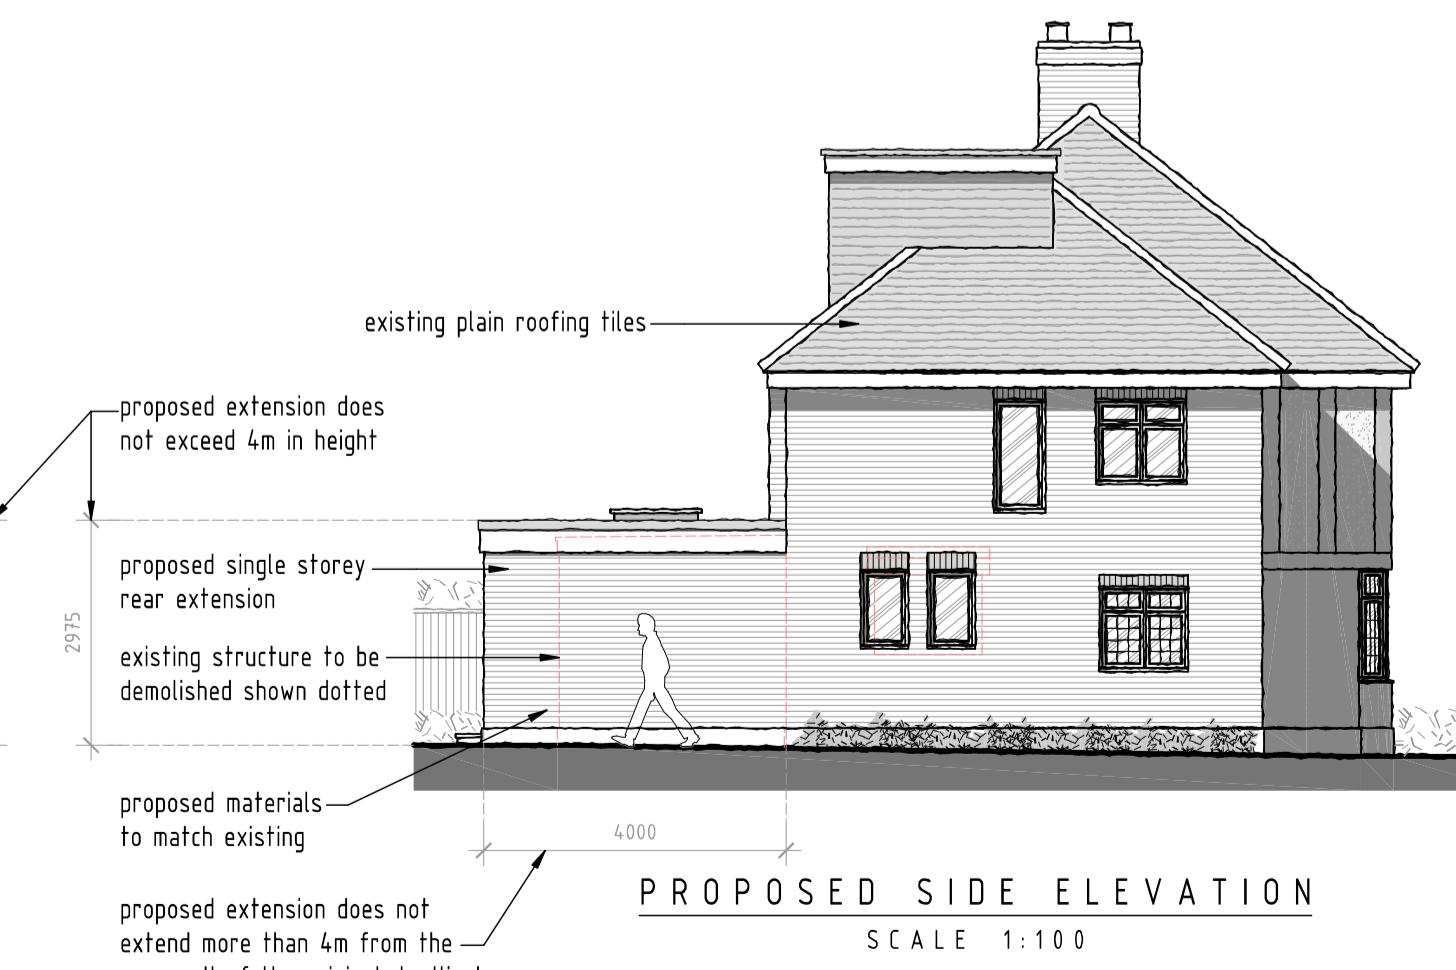
EXISTING GROUND FLOOR PLAN
SCALE 1:100PROPOSED GROUND FLOOR PLAN
SCALE 1:100SITE LAYOUT PLAN
SCALE 1:250EXISTING REAR ELEVATION
SCALE 1:100EXISTING SIDE ELEVATION
SCALE 1:100EXISTING SIDE ELEVATION
SCALE 1:100PROPOSED REAR ELEVATION
SCALE 1:100PROPOSED SIDE ELEVATION
SCALE 1:100

1:100 SCALE BAR (m)

1:1250 SCALE BAR (m)

1:250 SCALE BAR (m)

0 2 4 6 8 10

0 25 50 75 100 125

0 5 10 15 20 25

rev:	date:	description:
scale:	1:100 A1	date: 01 / 07 / 2024
drawing no:	1476 / PD / 1	drawn: AF
drawing: EXISTING & PROPOSED FLOOR PLANS & ELEVATIONS AND LOCATION PLAN & SITE LAYOUT PLAN		
project: 6 ANGUS DRIVE, RUISLIP, HA4 0SB		
client: MR & MRS GREY		

DDA

DUSEK DESIGN ASSOCIATES LTD
ARCHITECTURE + PLANNING01895 831 103
info@dusek.co.uk
www.dusek.co.uk