



ground floor plan as proposed

0 0.25M 0.5M 1M 1.5M 2M 3M 4M 5M

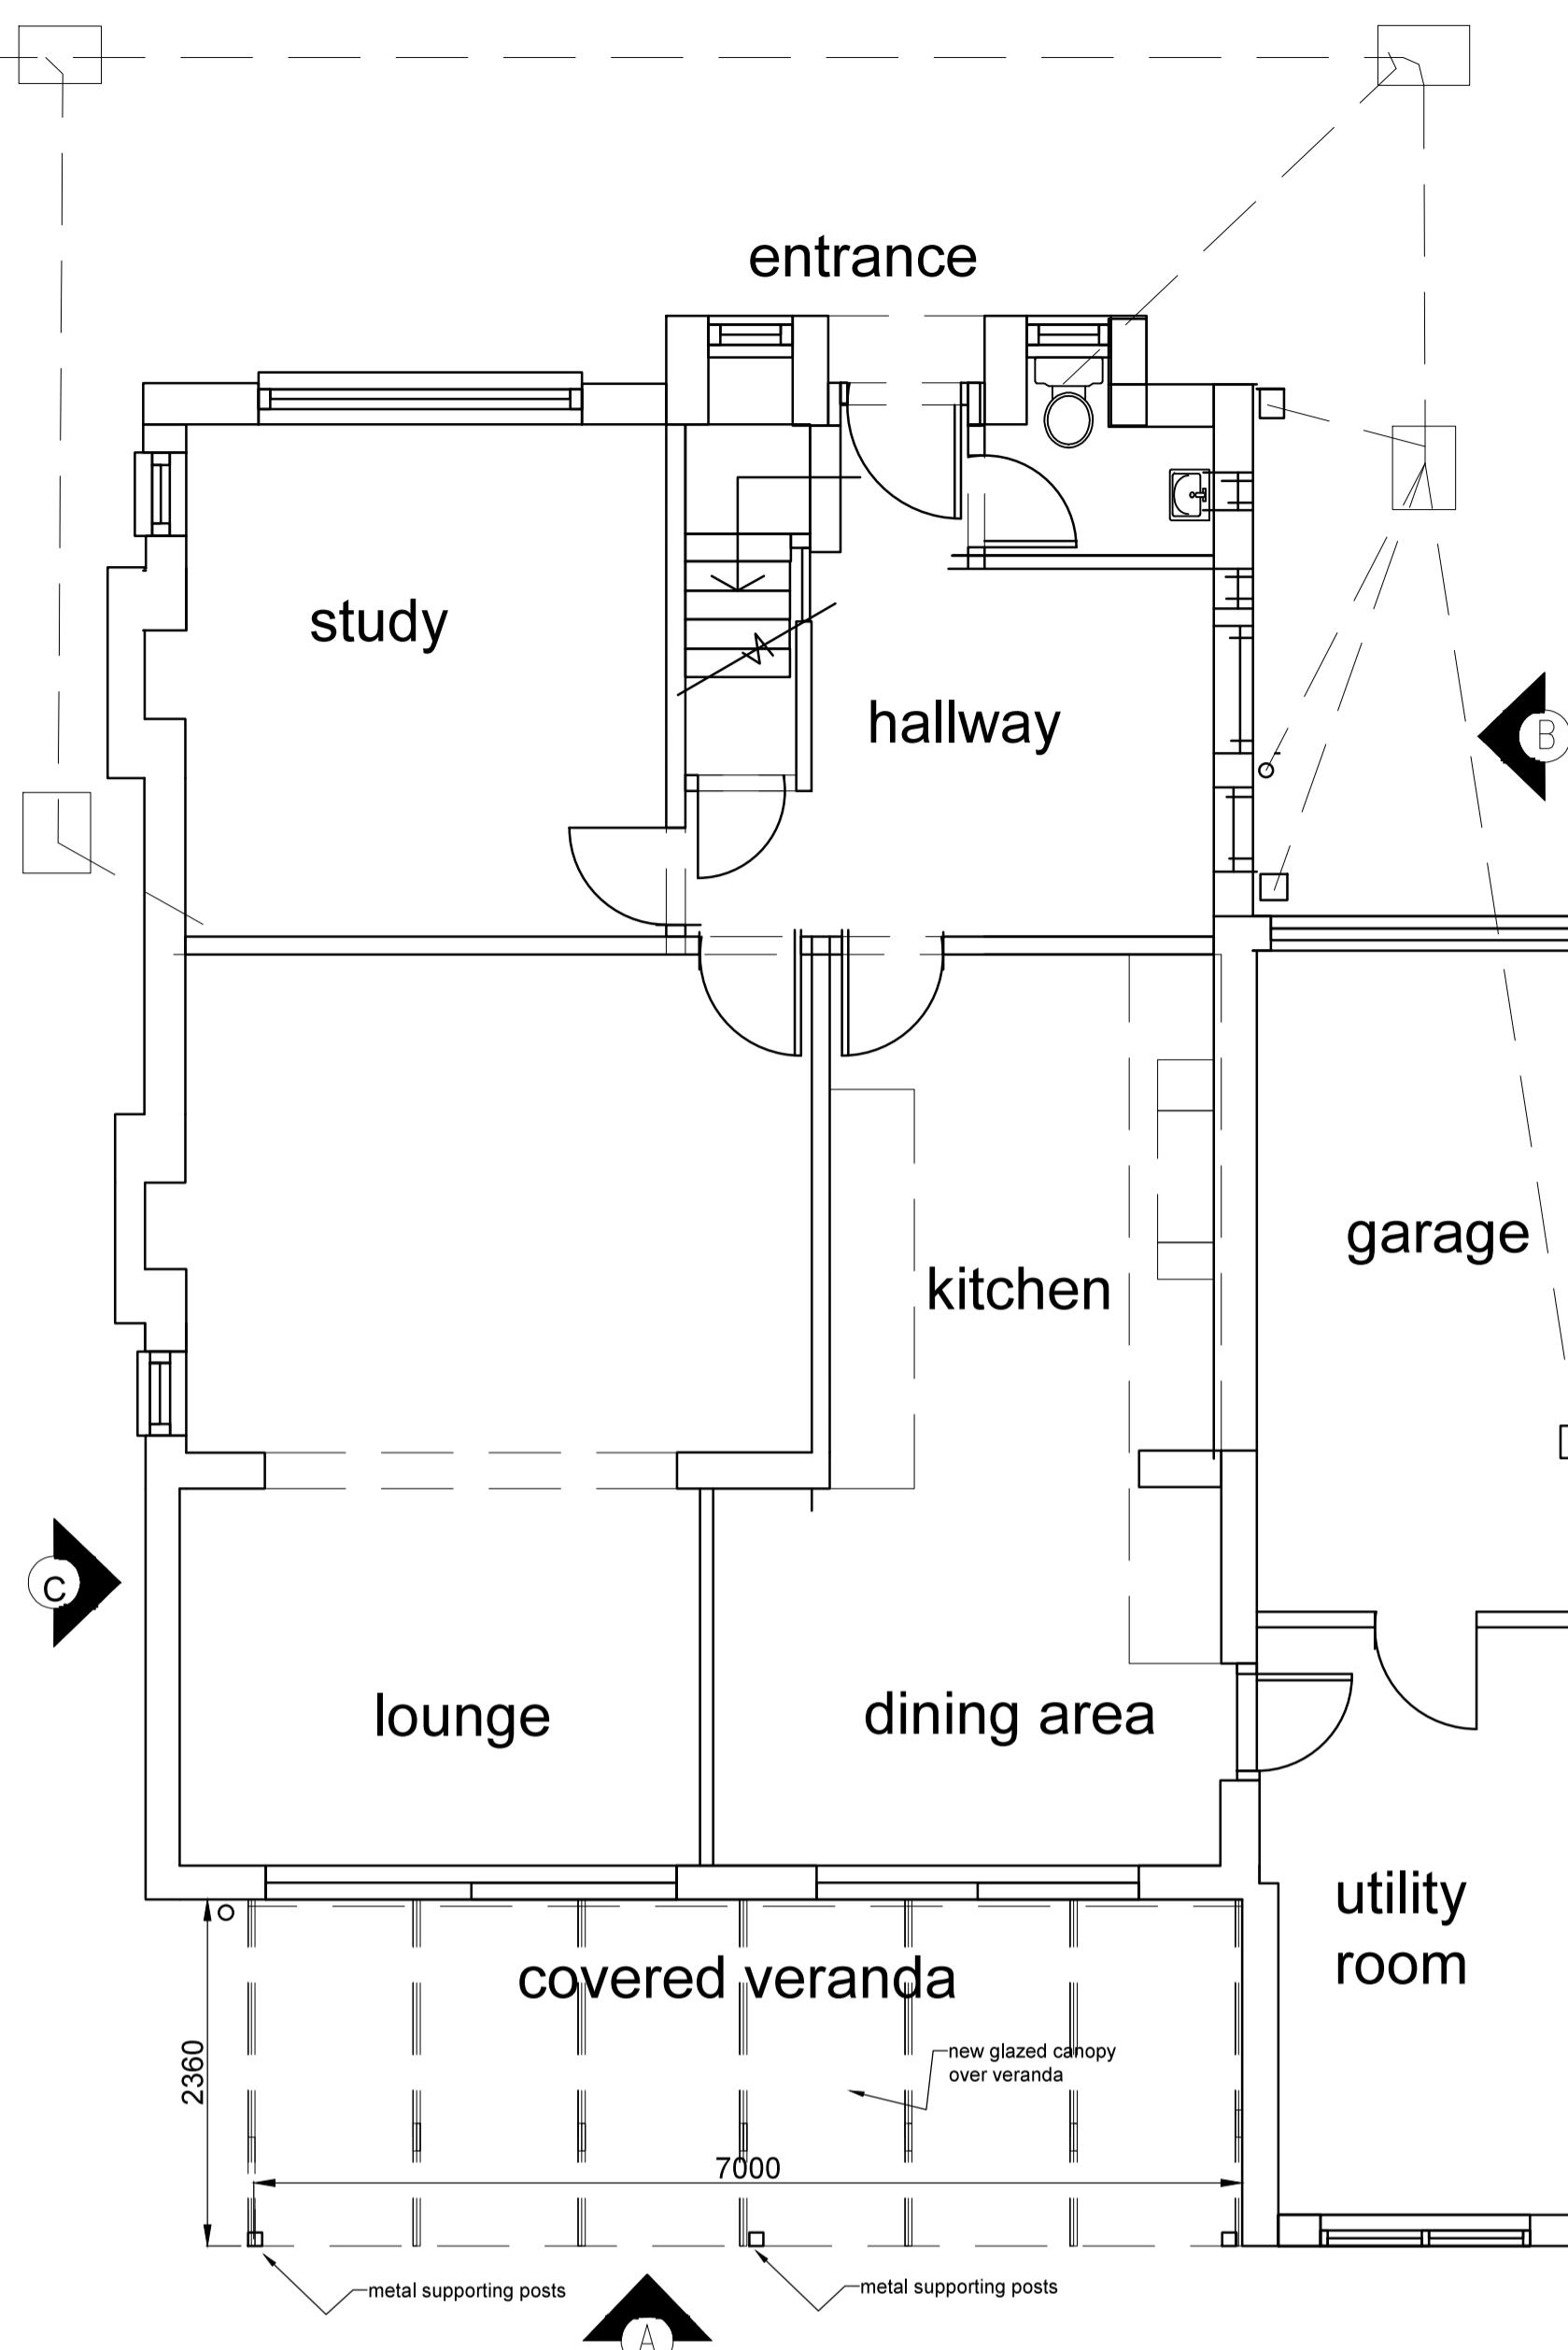

ground floor plan as proposed

0 0.25M 0.5M 1M 1.5M 2M 3M 4M 5M

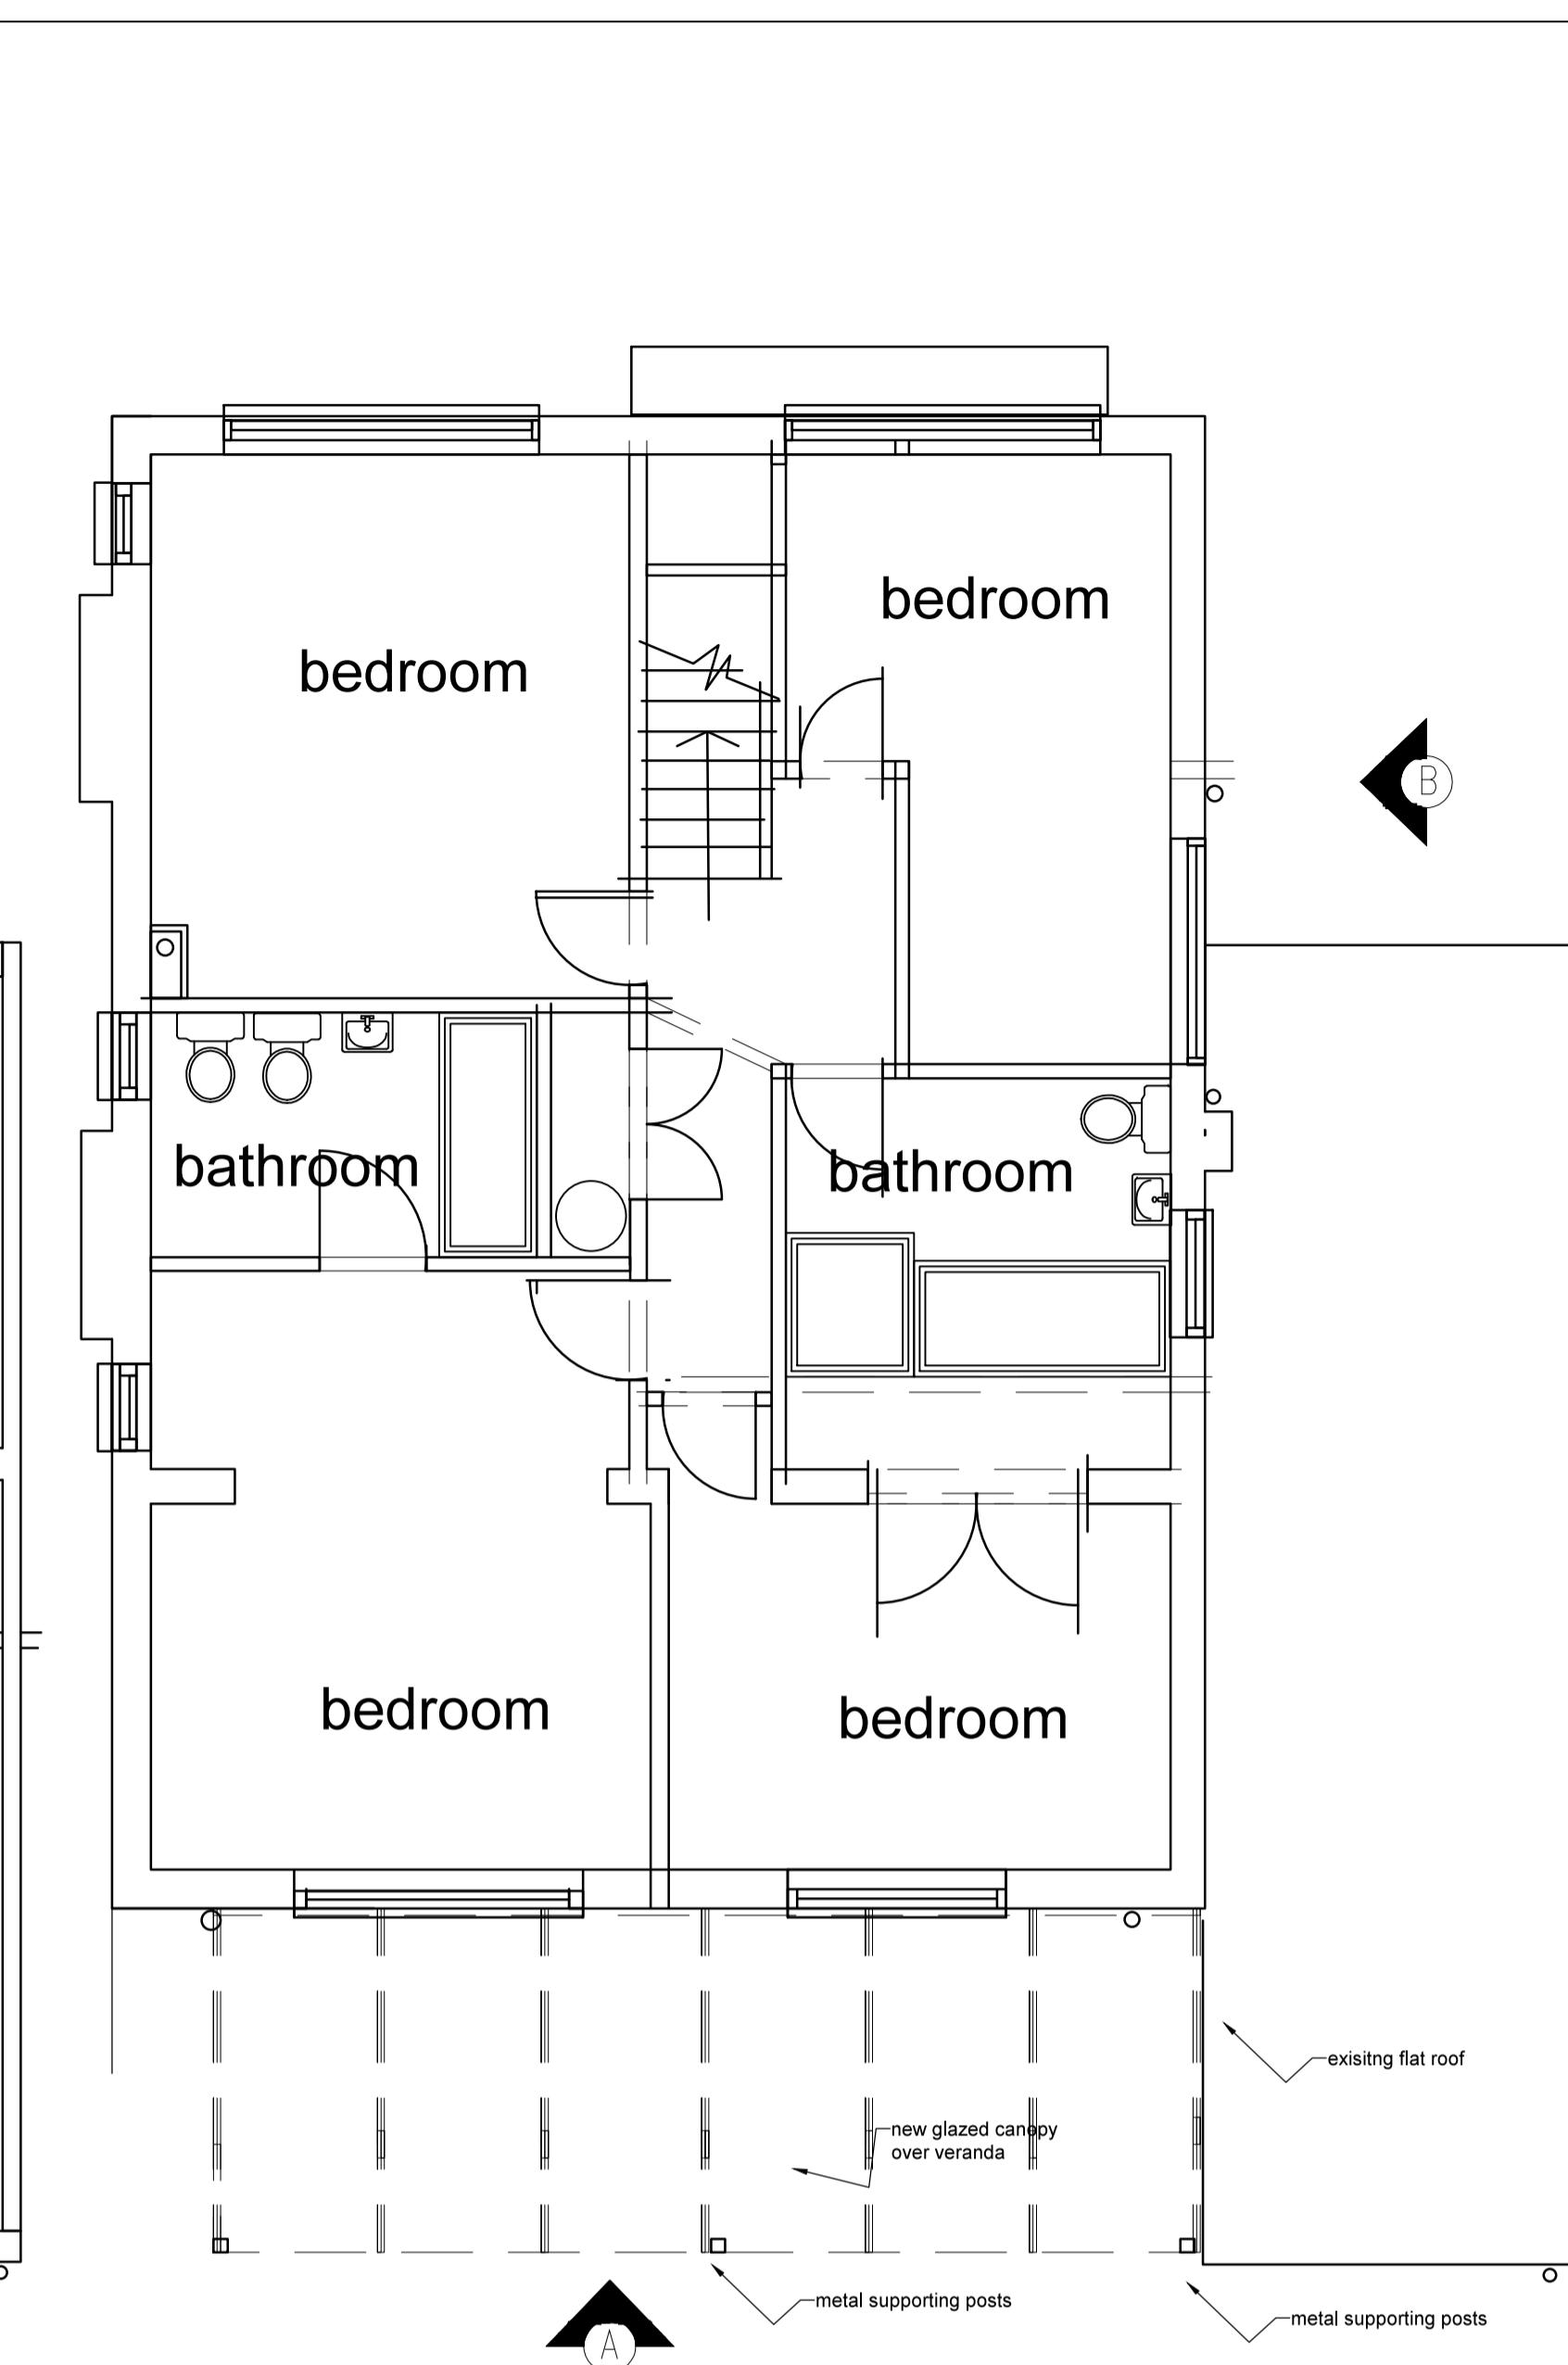

first floor plan as proposed

REV.	NOTES	DATE	BY
DO NOT SCALE. WRITTEN DIMENSIONS TO BE USED IN PREFERENCE TO SCALED DIMENSIONS. ALL DIMENSIONS TO BE CHECKED ON SITE BY CONTRACTOR & ALL DISCREPANCIES TO BE REPORTED TO SMITH COLDHAM DESIGN LTD.			
CLIENT			
Mr and Mrs Komorowski			
JOB TITLE			
21 Park Avenue Ruislip, HA4 7UQ			
DRAWING TITLE			
Plans As Existing and Proposed Covered Veranda Scheme			
SCALE	1:50 @ A1	DRAWING NO	
DATE	August 2023	6085-23-100	
DRAWN BY	Patrick Smith MCSD	REVISION	
 scd <small>smith coldham design ltd</small> <small>55 LIME GROVE, RUISLIP, MIDDLESEX, HA4 8RL</small> <small>M: 07744 76519</small> <small>T: 020 8869 9681</small> <small>E: patrick@smithcoldham.net</small> <small>design - architecture - brand development - project management</small>			