
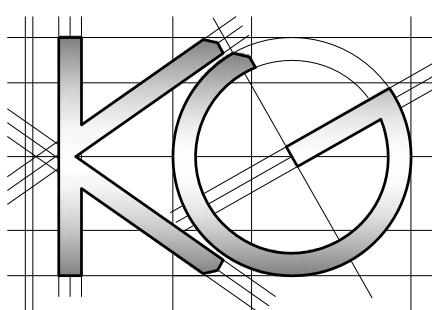


All work to comply with
current building regulations
and codes of practice

Do not scale from drawings
all dimensions to be checked
on site before the start of
any work

All Proposed External Materials to Match
Existing External Materials

Any Proposed Windows to Flank wall to be
Obscure Glazed and Non-Opening below
1.7m from FFL

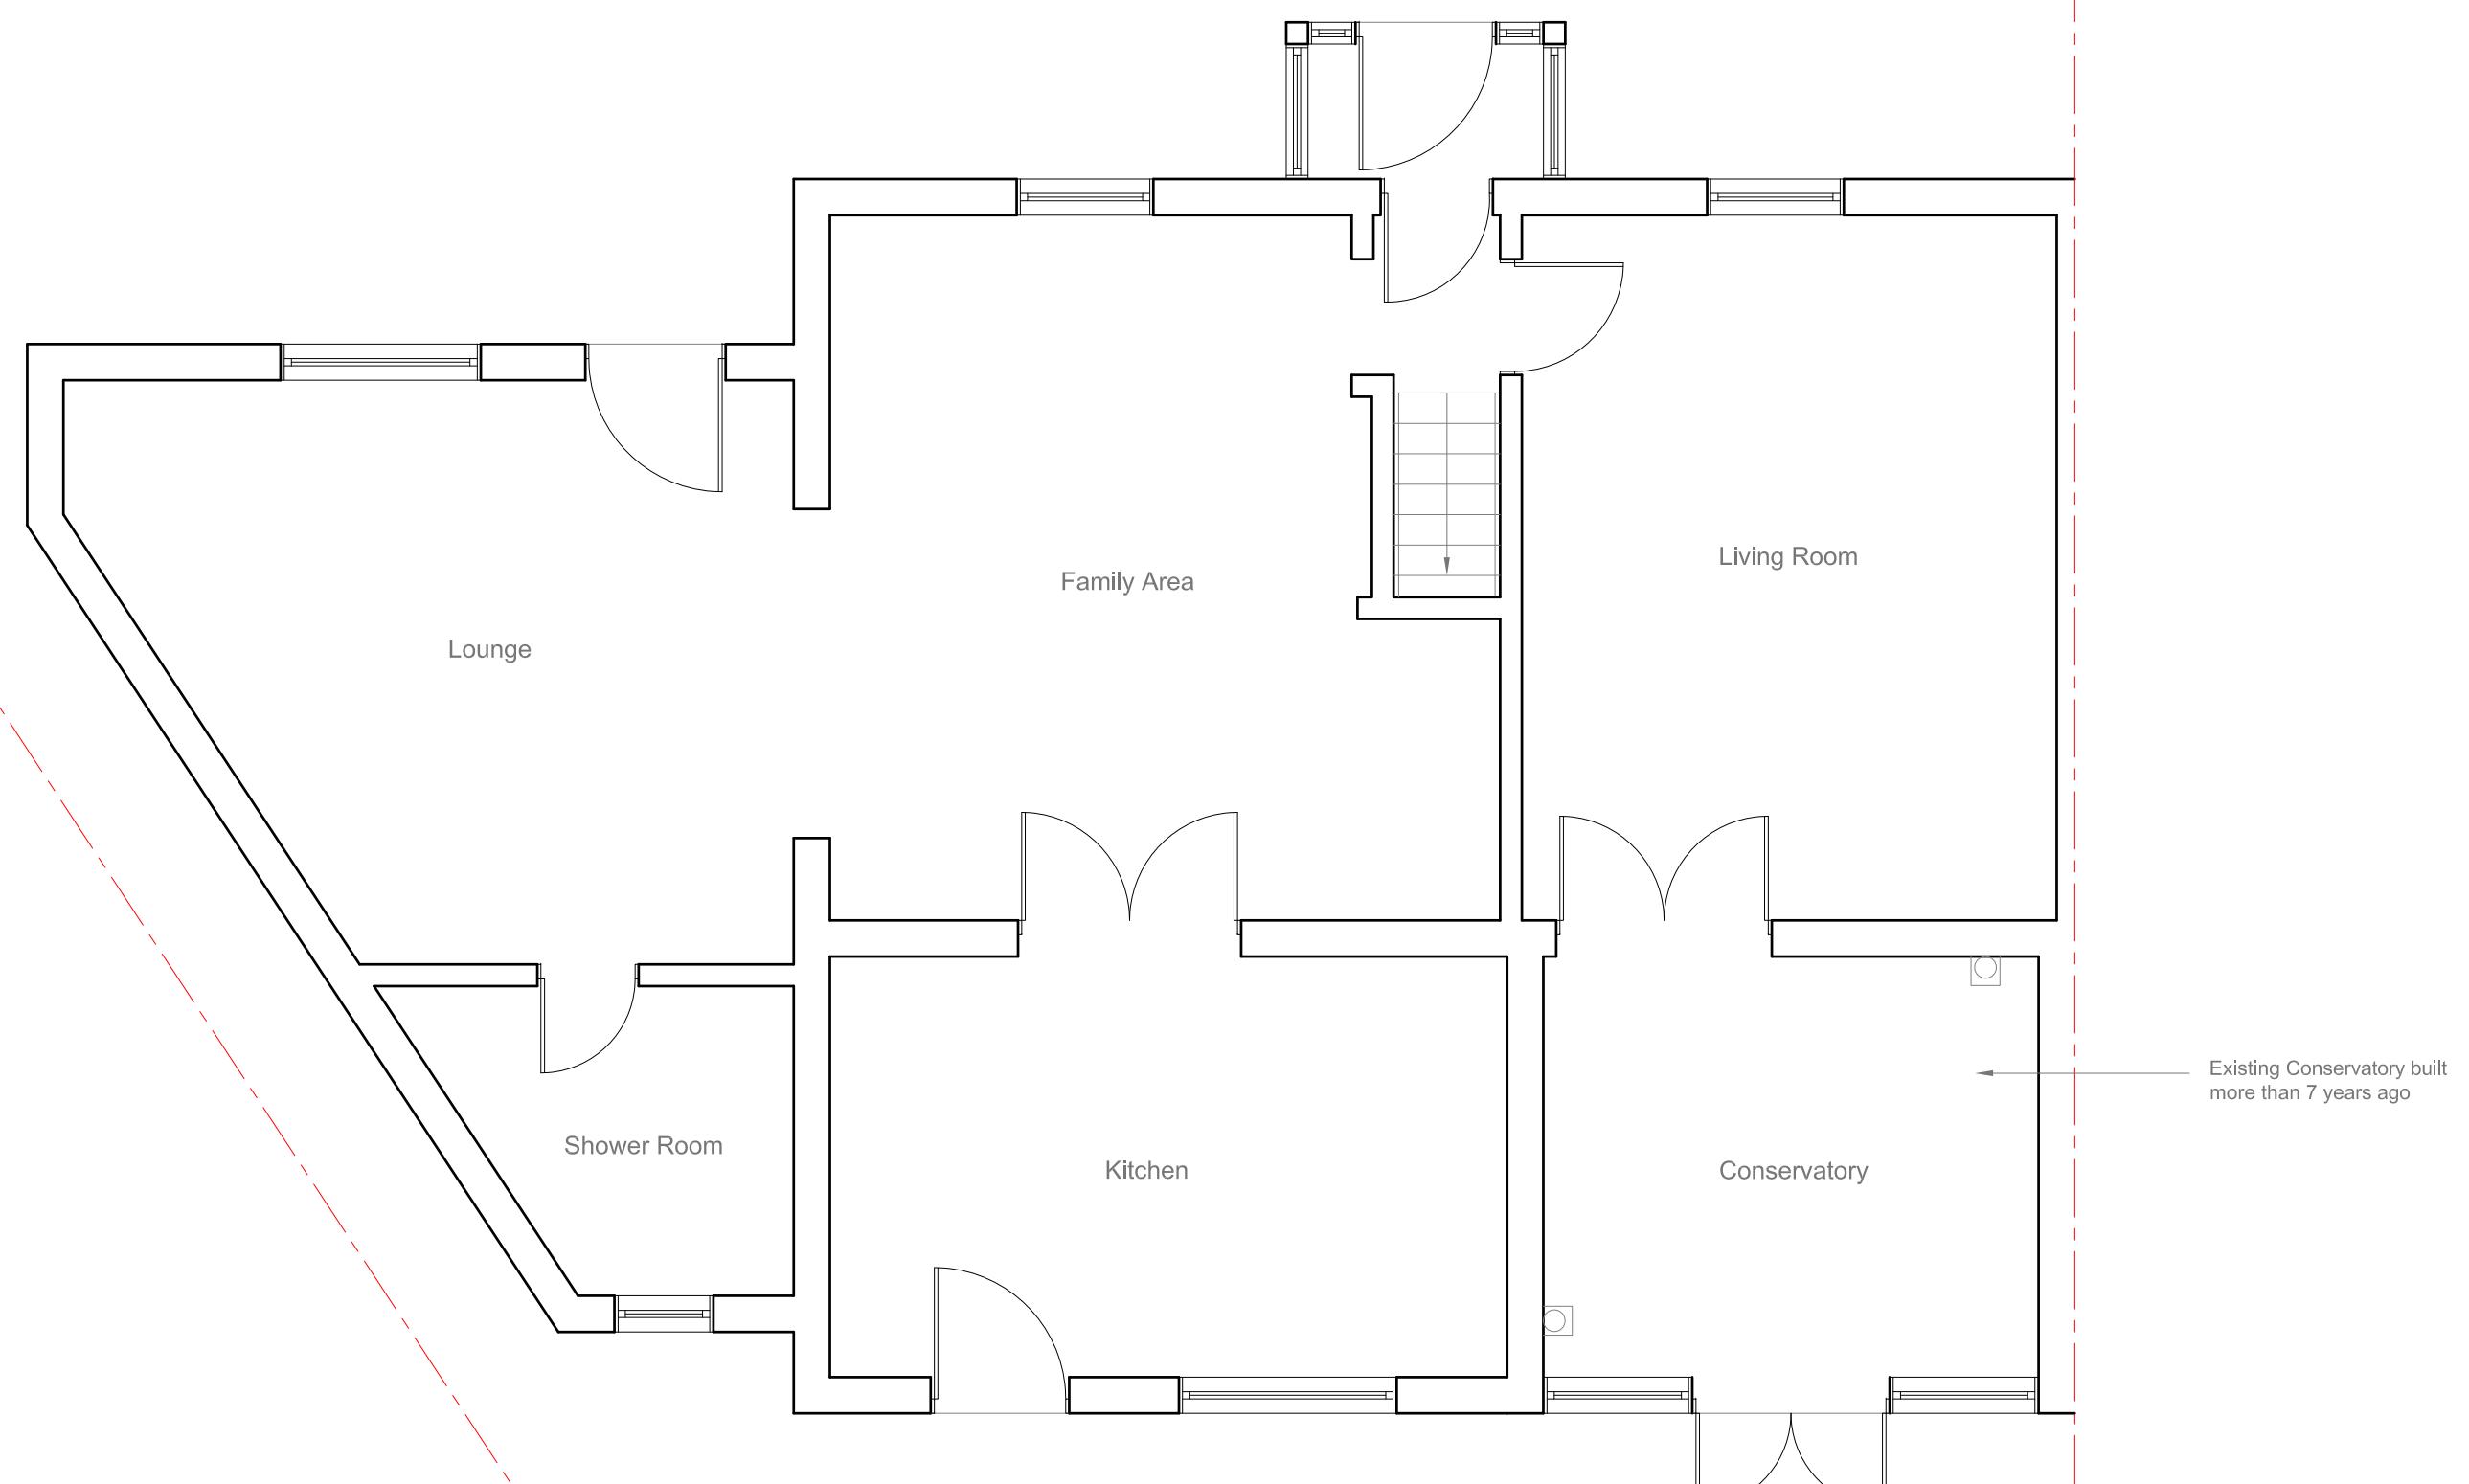

Site Address:
11 Drenon Square
Hayes
Middlesex
UB3 2HQ

Drawing Content:
Existing Ground Floor Plan

1

Drawings No:
11drenonsquare/2023/01

Drawings Scale:

1:50

Date Drawn:
23rd March 2023

Drawn By:

KG

Planning Issue

7

Revision:

8

All work to comply with
current building regulations
and codes of practice


Do not scale from drawings
all dimensions to be checked
on site before the start of
any work

All Proposed External Materials to Match
Existing External Materials


Any Proposed Windows to Flank wall to be
Obscure Glazed and Non-Opening below
1.7m from FFL




Existing Rear Elevation
Scale 1:100

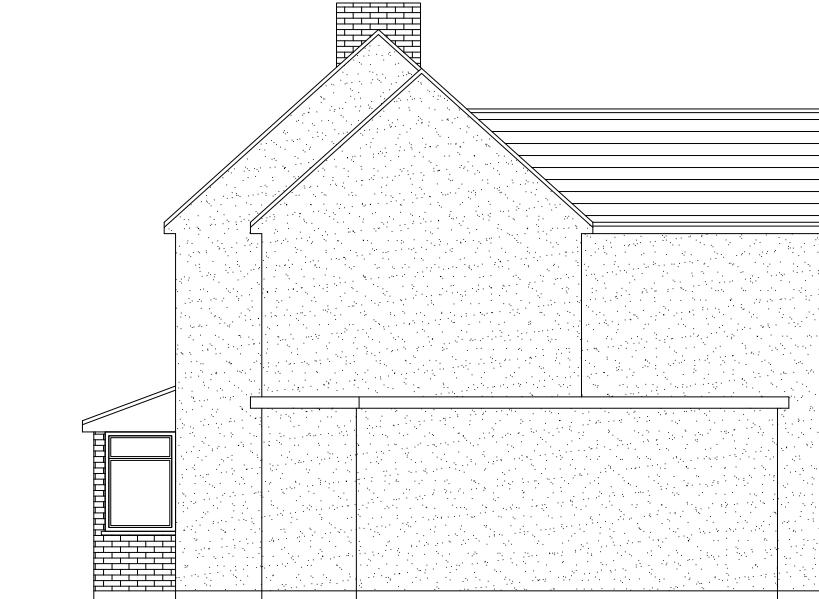

Existing Side Elevation
Scale 1:100

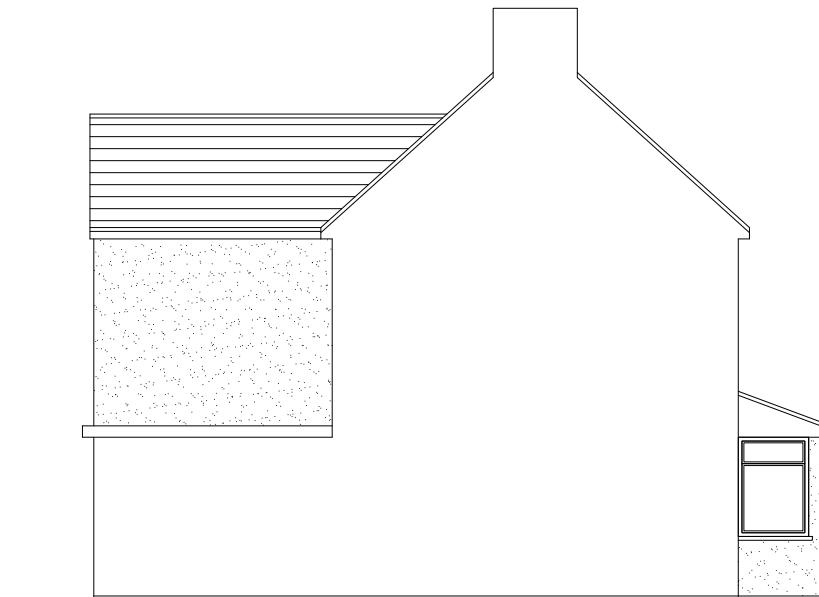

Existing Side Elevation
Scale 1:100

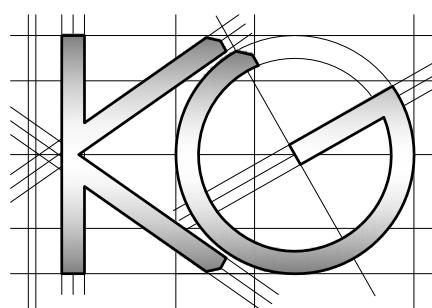

Site Address:
11 Drenon Square
Hayes
Middlesex
UB3 2HQ

Drawing Content:
Existing Elevations

1

Drawings No:
11drenonsquare/2023/02

Drawings Scale:
1:100

2

Date Drawn:
23rd March 2023

Drawn By:
KG

4

Planning Issue
7

Revision:
8



6

All work to comply with
current building regulations
and codes of practice

Do not scale from drawings
all dimensions to be checked
on site before the start of
any work

All Proposed External Materials to Match
Existing External Materials

Any Proposed Windows to Flank wall to be
Obscure Glazed and Non-Opening below
1.7m from FFL

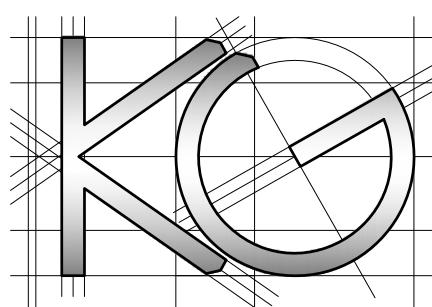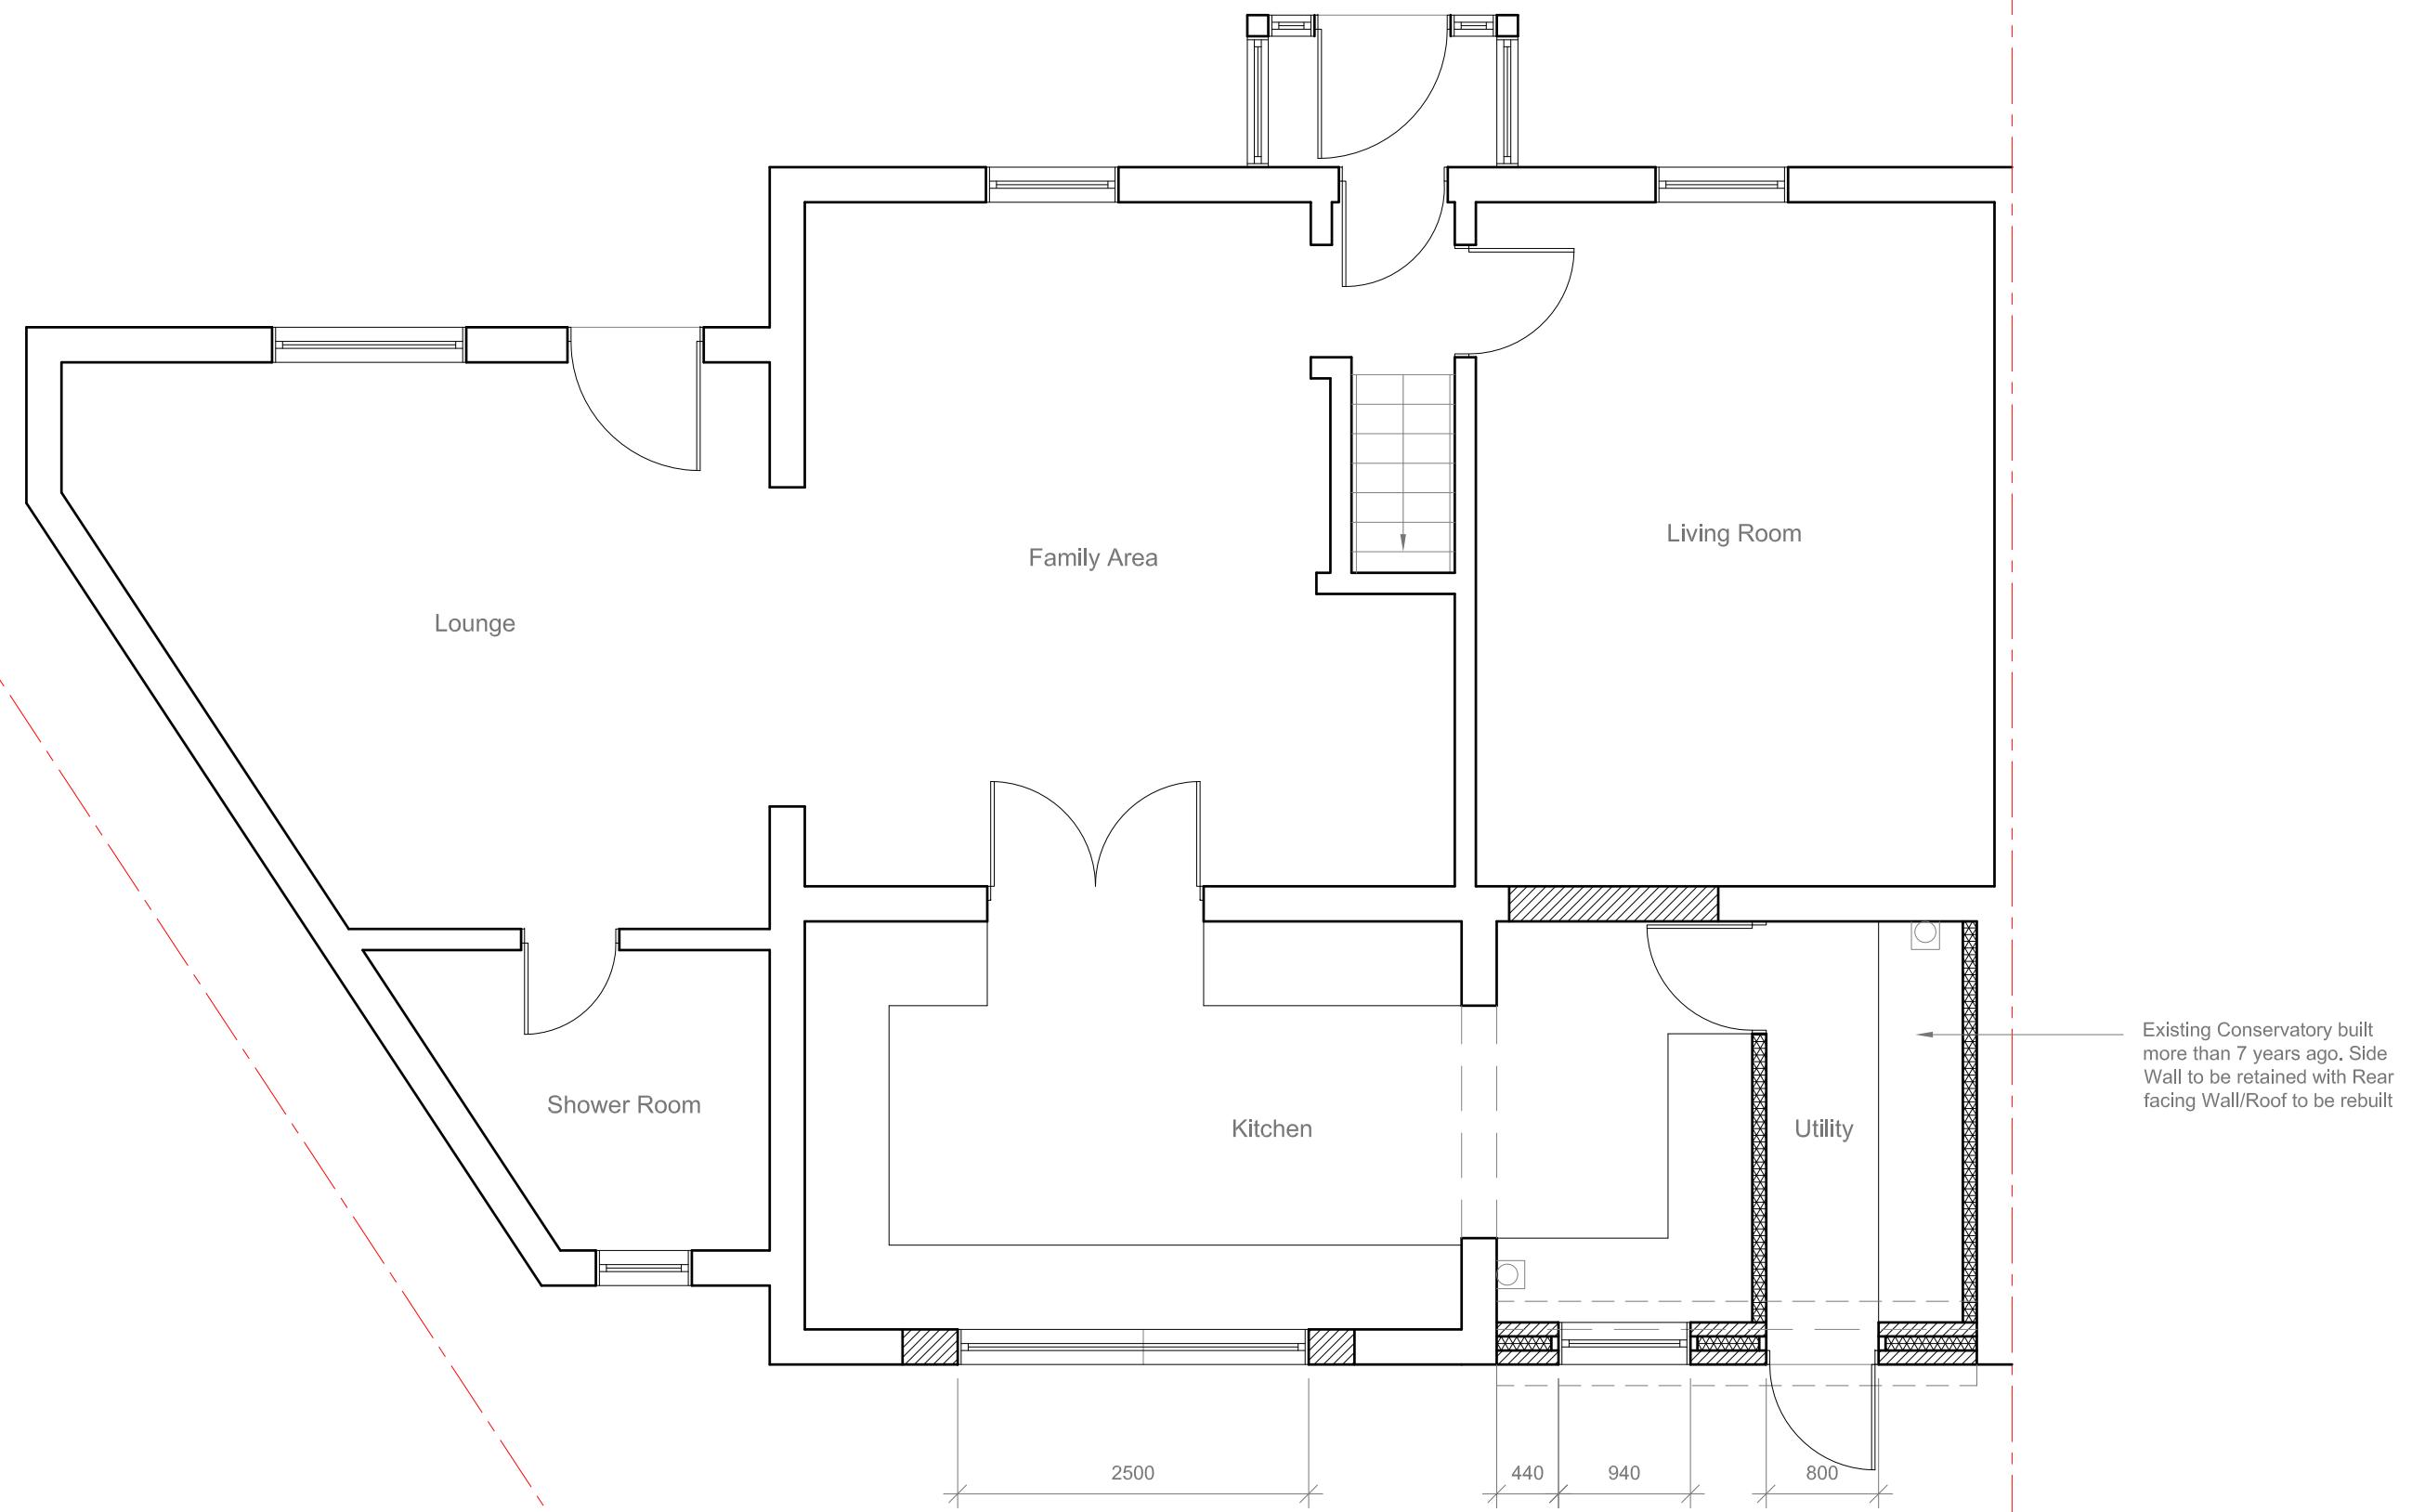

Site Address:
11 Drenon Square
Hayes
Middlesex
UB3 2HQ

Drawing Content:
Proposed Ground Floor Plan

1

Drawings No:
11drenonsquare/2023/03

Drawings Scale:
1:50

2

Date Drawn:
23rd March 2023

Drawn By:
KG

3

4

Planning Issue

7

Revision:

8

5

6

All work to comply with
current building regulations
and codes of practice


Do not scale from drawings
all dimensions to be checked
on site before the start of
any work

All Proposed External Materials to Match
Existing External Materials


Any Proposed Windows to Flank wall to be
Obscure Glazed and Non-Opening below
1.7m from FFL




Proposed Rear Elevation
Scale 1:100

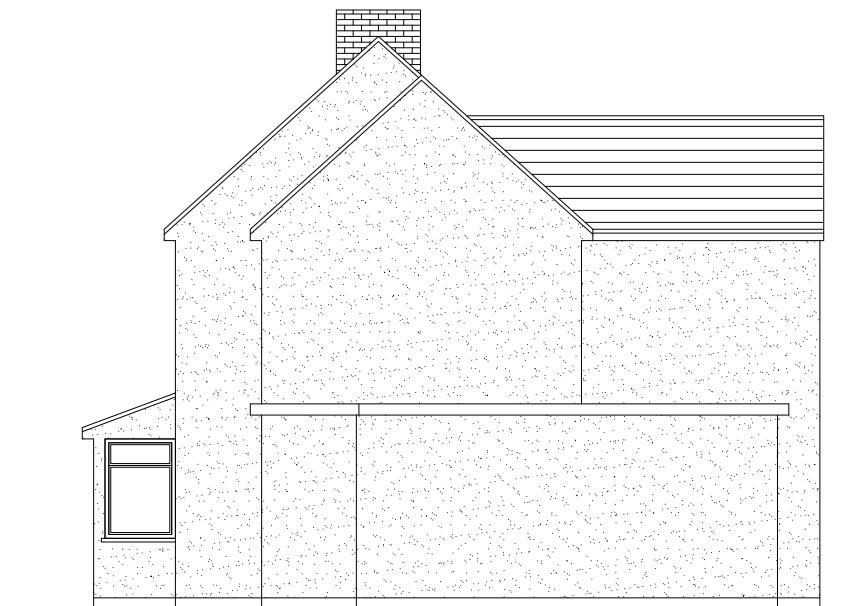

Existing Side Elevation
Scale 1:100

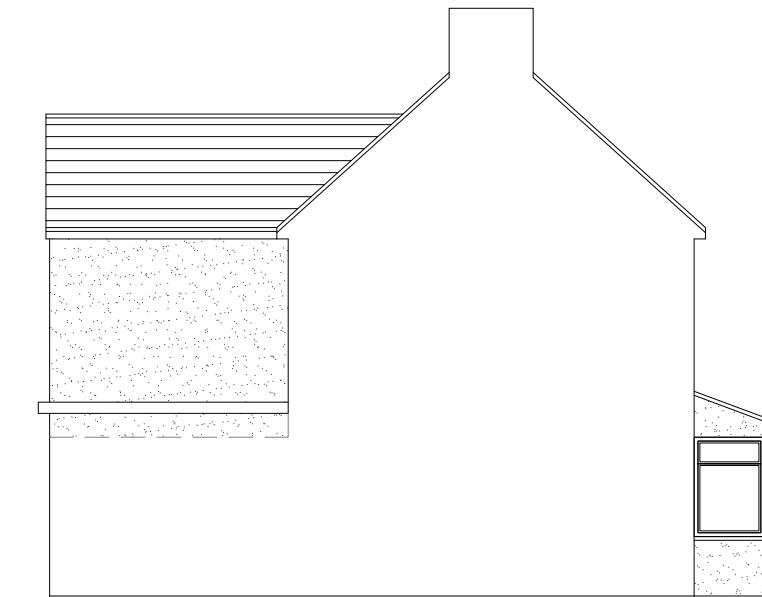

Proposed Side Elevation
Scale 1:100

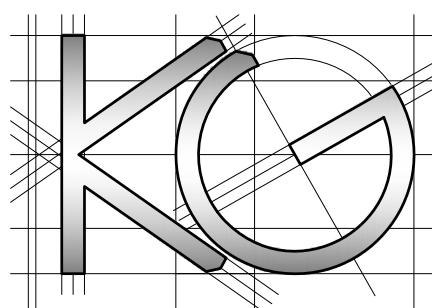

Site Address:
11 Drenon Square
Hayes
Middlesex
UB3 2HQ

Drawing Content:
Proposed Elevations

1

Drawings No:
11drenonsquare/2023/04

2

Date Drawn:
23rd March 2023

3

Planning Issue
7

Drawings Scale:
1:100

4

Drawn By:
KG

5

Revision:
8

6