


GROUND FLOOR PLAN AS EXISTING

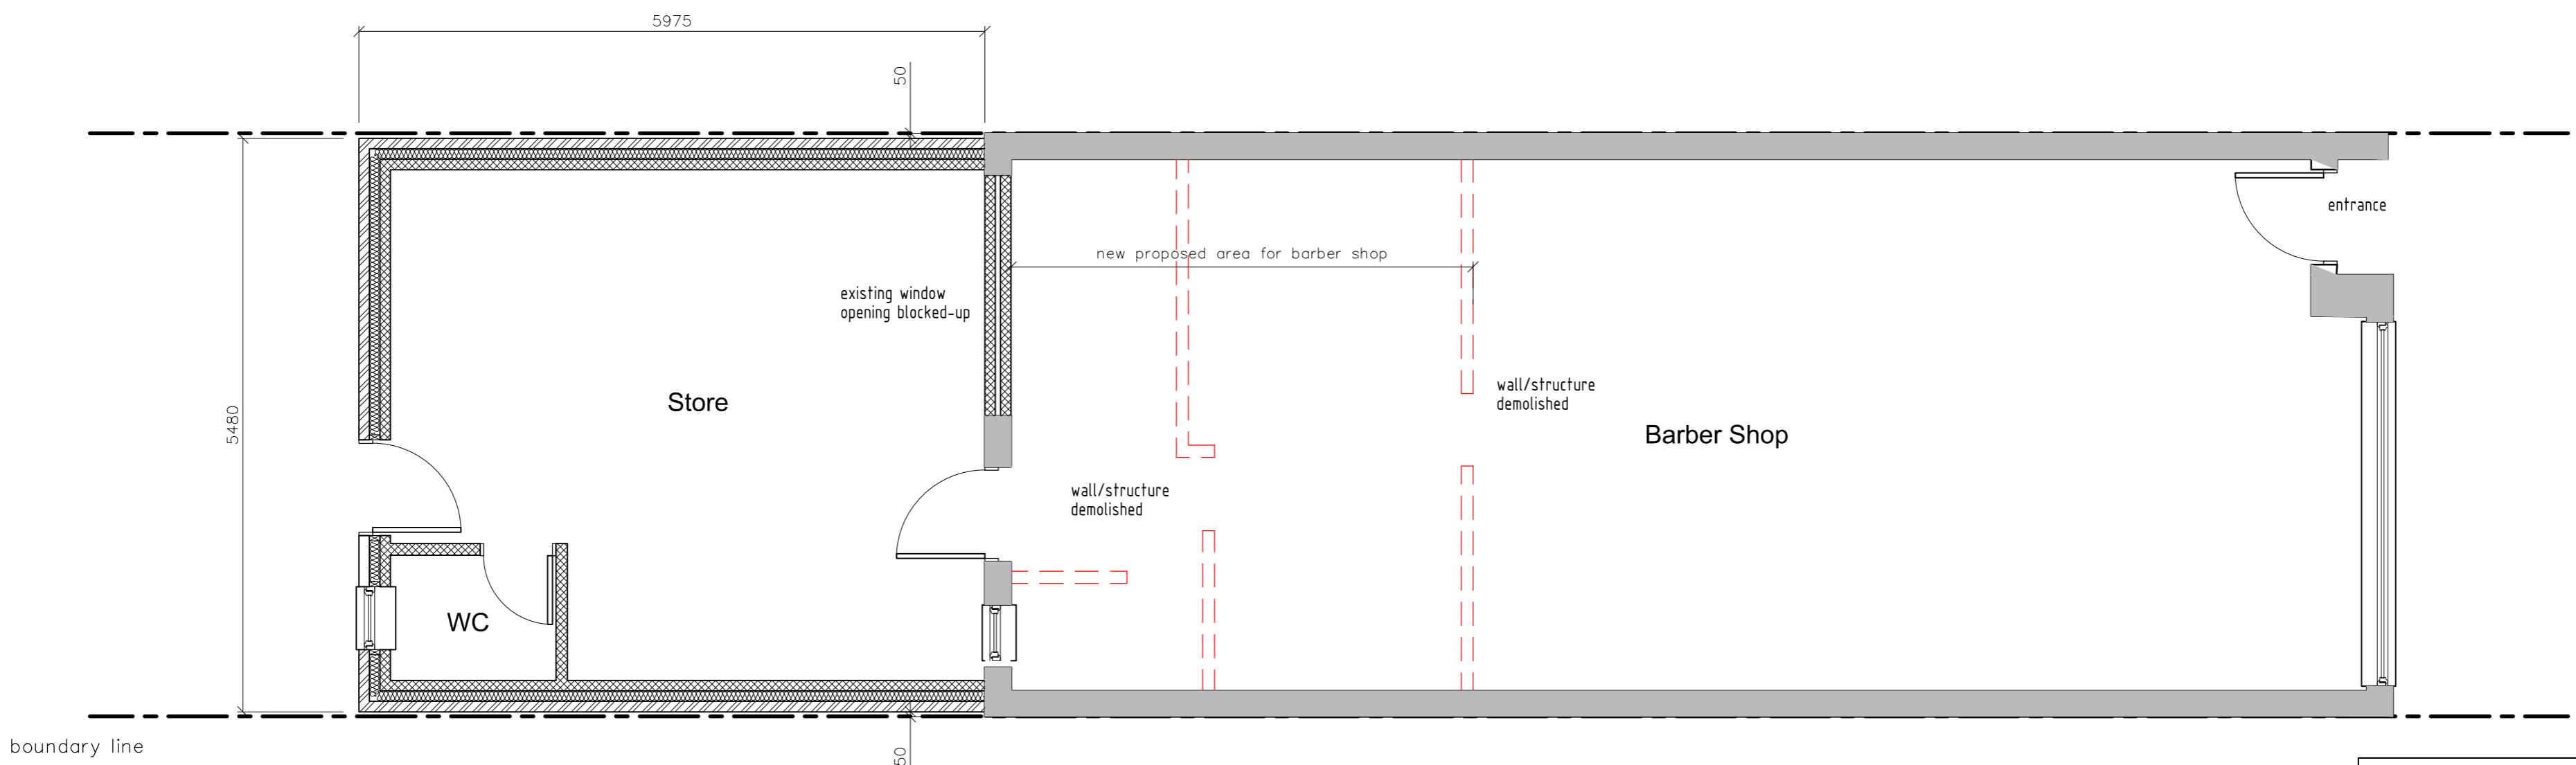

GROUND FLOOR PLAN AS PROPOSED

Architectural survey drawing is indicative only. Contractor to verify all survey information independently on site. Survey drawing to be read in conjunction with all other relevant documents and drawings

 GDNB Limited		CORRESPONDENT ADDRESS: 1 Concord Business Centre Concord Rd, London, W3 0TJ Mobile: 07985 896 786 Email: info@gdnb.co.uk Registered in England & Wales No. 05464299					
CLIENT	Mr Darsan Harachande						
PROJECT	40 Jeol Street, Northwood Hills HA6 1PA						
TITLE	EXISTING & PROPOSED PLANS	DATE	NOV 2023	ZS			
ISSUE FOR	PLANNING						
DRAWING No	23-060-PP-801	SCALE	1:50 @ A2	REVISION			
				-			