





01 EXISTING SIDE / SOUTH ELEVATION  
1:100 @ A3

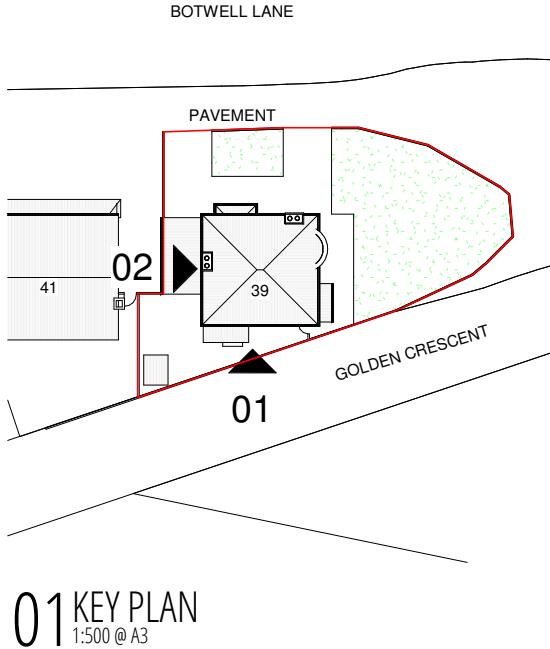

PLANNING ISSUE 1

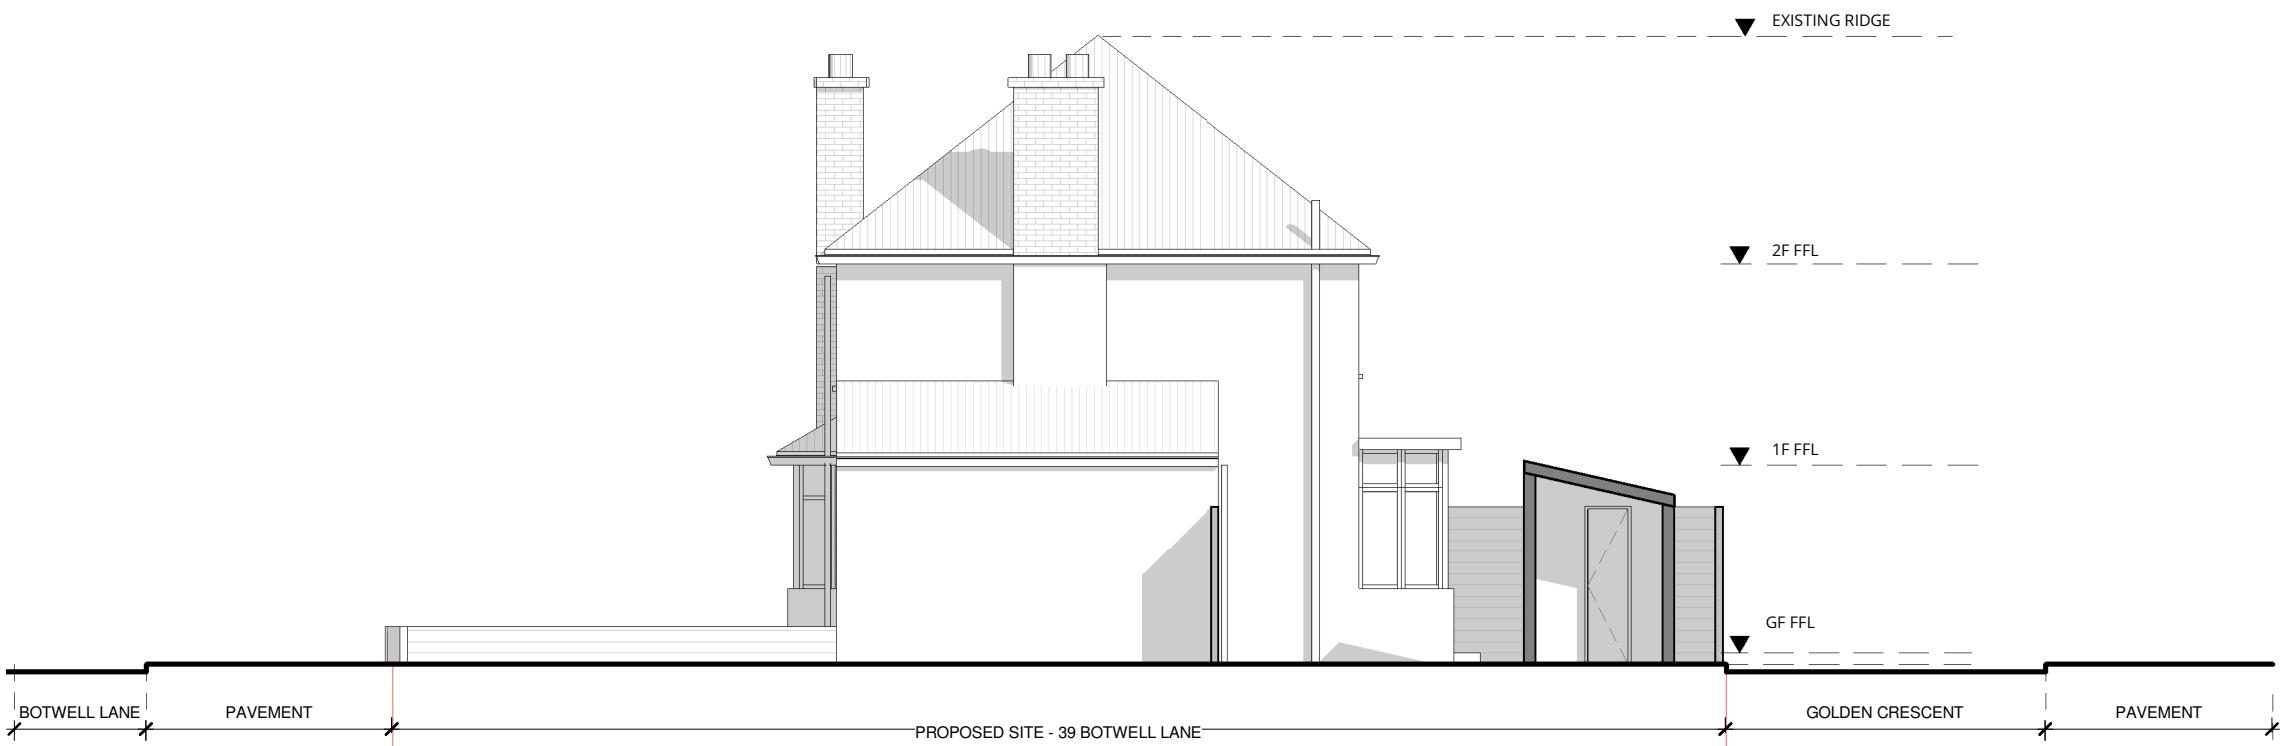

02 EXISTING REAR / NORTH ELEVATION  
1:100 @ A3

1:100 @ A3		
0	1	5M
J 79 STUDIO		
T: +44 (0)7742 071 052 W: info@j79studio.co.uk		
Unit 312 Wey House 15 Church Street Weybridge KT13 8NA		
FOR ALL DIMENSIONS TO BE CHECKED ON SITE OBTAINED BUILDING CONTROL / PLANNING APPROVAL BEFORE WORK COMMENCE		
This drawing is the property of J79 Studio. Copyright is reserved & this drawing is issued on the condition that it is not copied, reproduced, retained or disclosed to any unauthorised person, either wholly or in part, without our consent. Do not scale from this drawing, check all dimensions on site. Any errors please notify architect in the first instance.		
Rev	Date	Note
P1	01-10-21	Planning issue
PROJECT		
39 Botwell Lane Hayes UB3 2AD		
DRAWING TITLE		
EXISTING ELEVATION 1 OF 2		
PROPOSED DEVELOPMENT / STATUS		
GF EXTENSION		
DRAWN BY	Author	CHECKED BY
Checker		

PROJECT NO.	DATE	SCALE
1905	OCT 2021	1:100 @ A3
DRAWING NO.		REVISION
A020		P1