
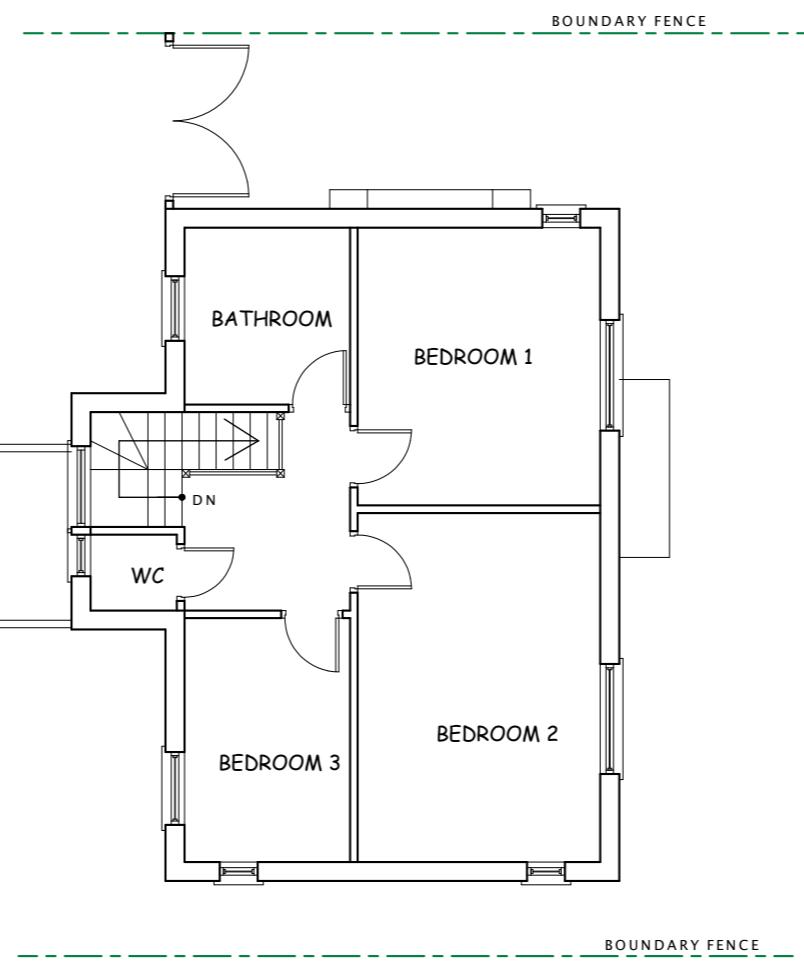


All dimensions verified on site.  
All work to comply with British Standards, Code of practice.  
All internal works to be in accordance with client instructions.  
All external surfaces to match existing.  
All work to be to the satisfaction of the local authority-building surveyor.  
Builder to serve building notice and comply fully in all respects.  
Owner responsible for compliance with Party Wall etc Act 1996.  
This drawing strictly for purposes of negotiating with local authority for planning permission only and no other purpose.

EXISTING BLOCK PLAN (SCALE 1:200)

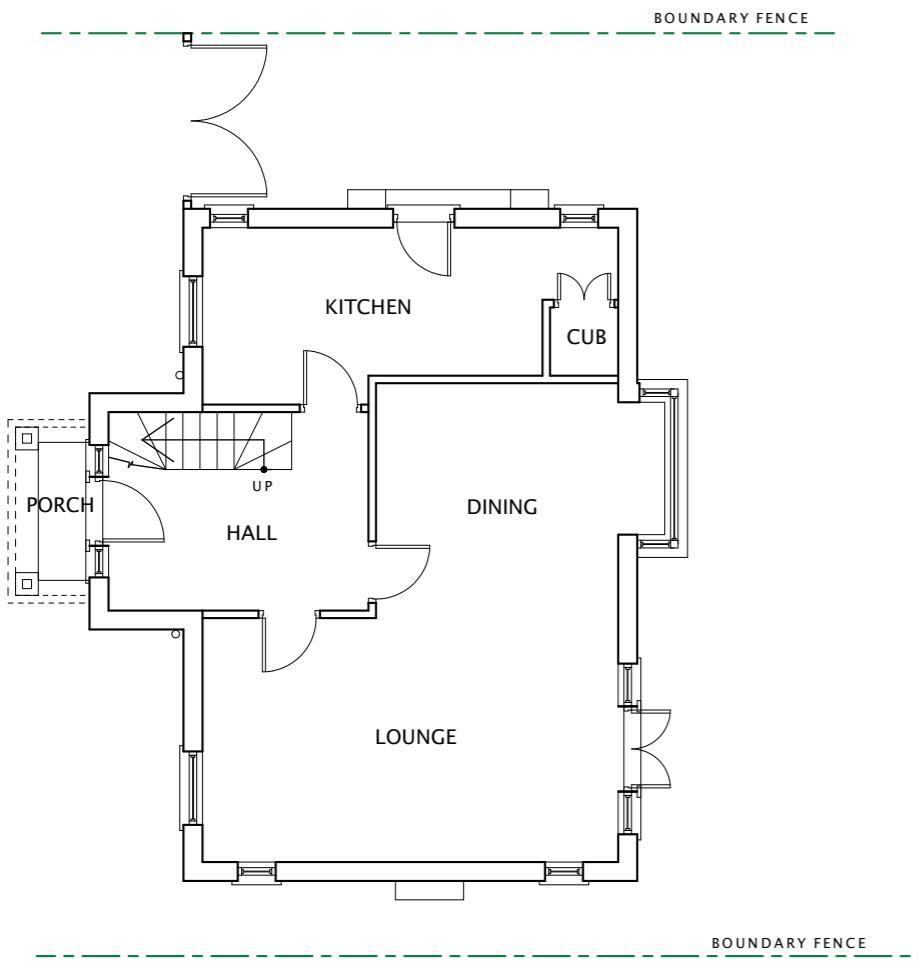

EXISTING GROUND FLOOR PLAN

EXISTING FIRST FLOOR PLAN

DATE	REVISION
COPYRIGHT:	
JOB TITLE: 20 CHURCH AVENUE, RUISLIP.	
DRAWING TITLE: PLANS	
SCALE : 1:100	
DATE: JAN'2015 DRAWN BY:	
DRG. NO. 15/20/CAR/201	REV.