

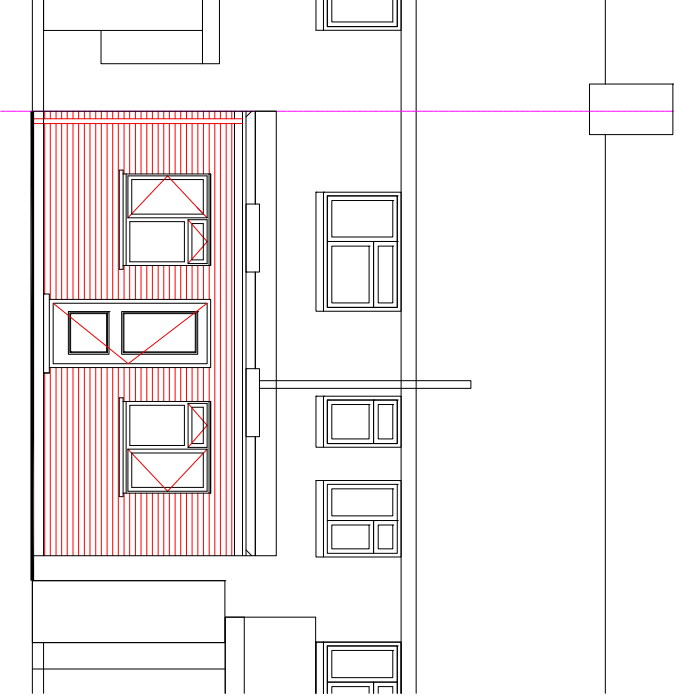
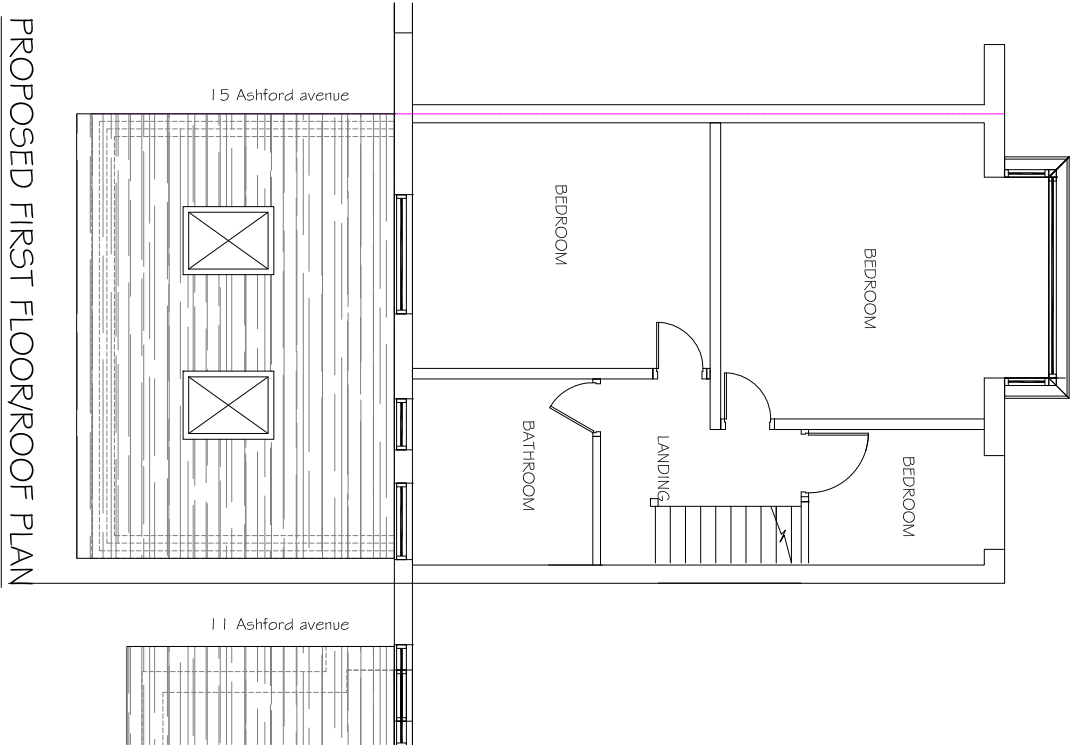


SCALE 1 : 100


External Finishes	
Roofs	Roof tiles to match with existing
Windows	New windows to be doubled glazed to match existing
Roof glazing	Velux or similar approved
Walls	Brickwork to match existing

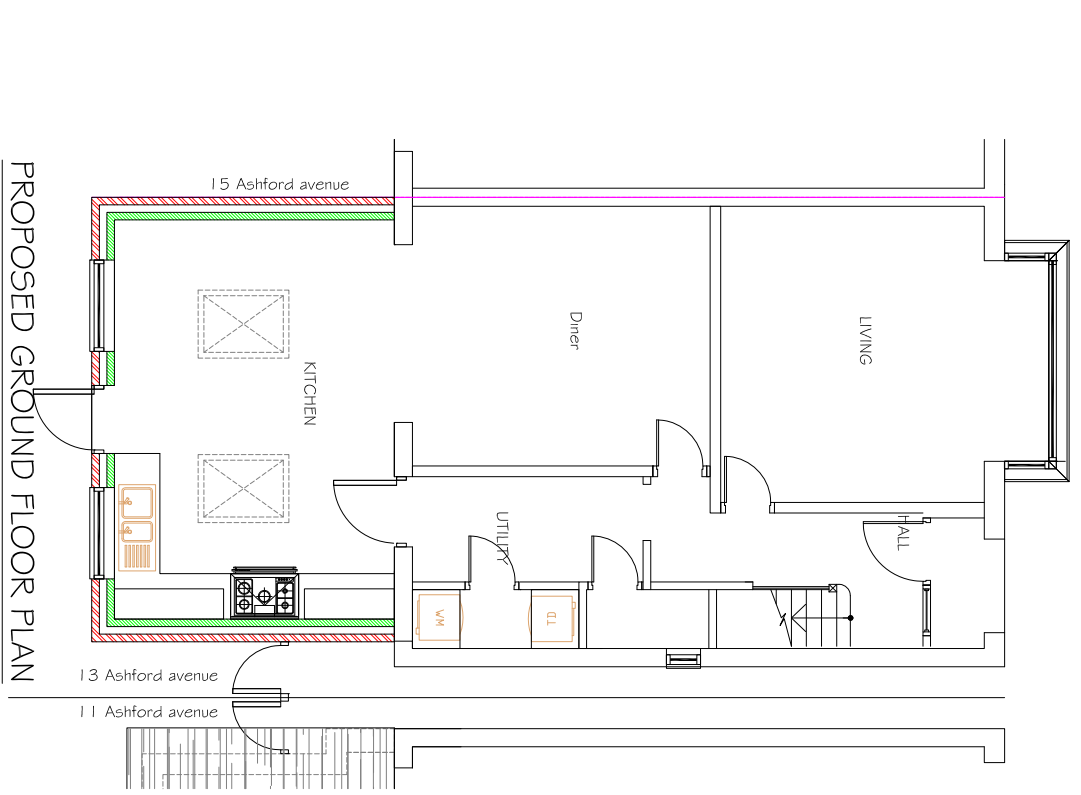

PROPOSED REAR ELEVATION

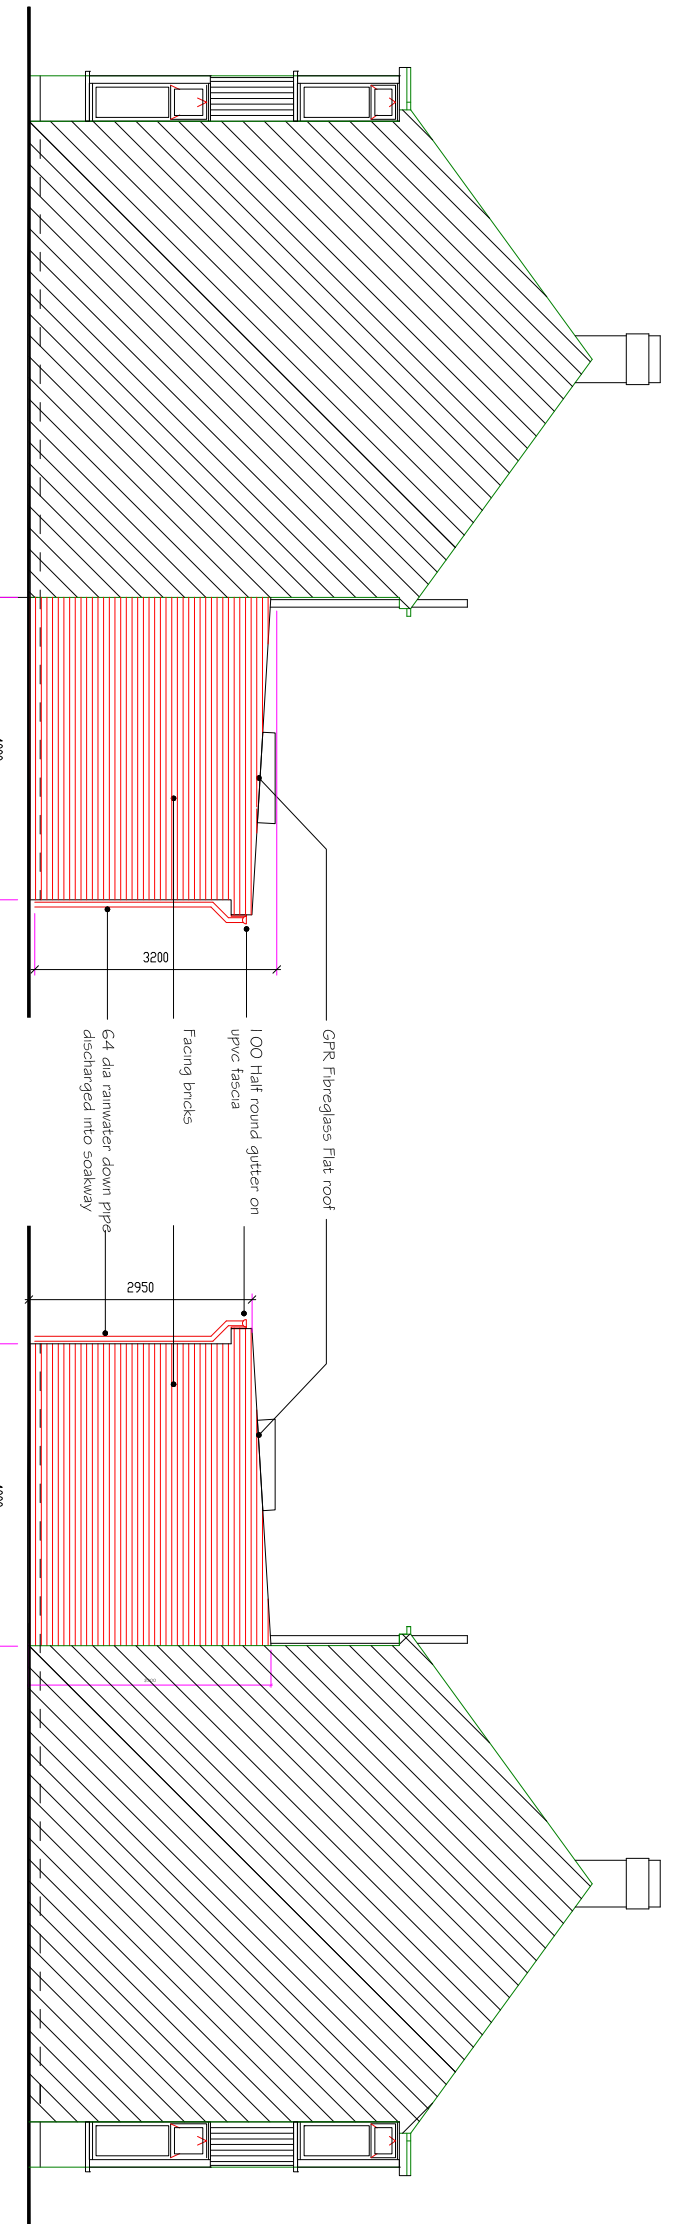

PROPOSED SIDE ELEVATION - View from NO 15

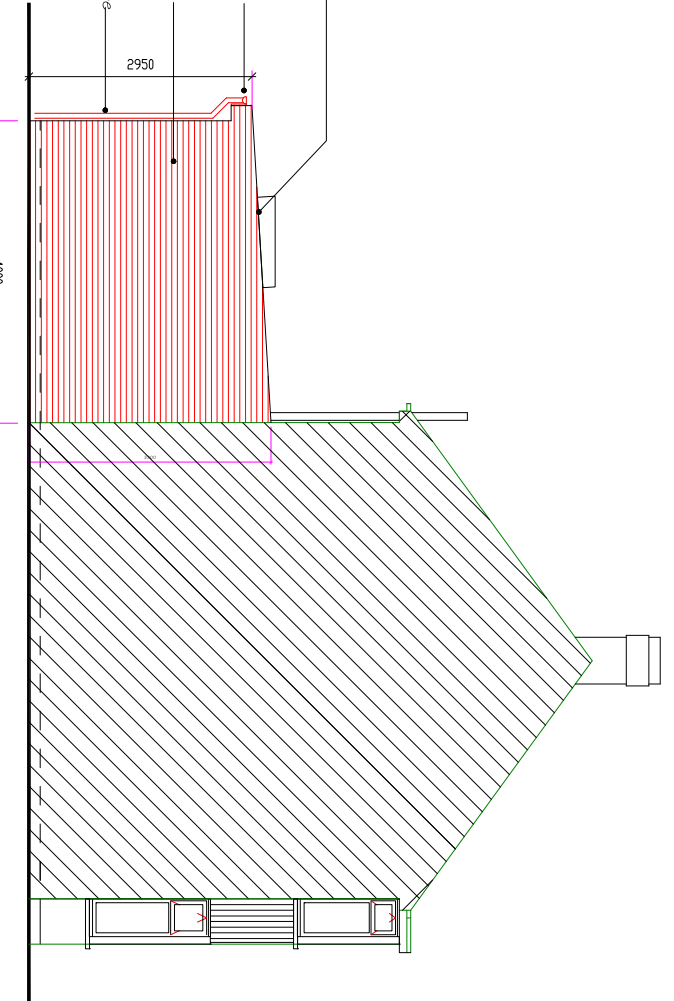

PROPOSED SIDE ELEVATION - View from shared drive

HAR - GUNN Associates Ltd		Drawing Name		Location		Scale	
Tel : 020 917 9296		Demolish existing conservatory		13 Ashford Avenue		@A3	
Mob: 07803 619161		PNA - Single Storey rear Extension		Hayes Middlesex UB4 0LY		Date	
Email: hargunn@aol.com		Lawful Development		Drg No 1799/ 2024 / PNA-03		Rev	
Rev		Revision Note		Date			

This drawing remains the property of HAR - Gunn Associates and shall not be reproduced or altered without prior written permission.

Do not scale off drawings. Check all dimensions on site and report any discrepancies before commencing work. All figured dimensions are millimeters unless noted otherwise.