



OS Map

0 25m 50m 100m
SCALE 1:1250

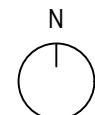

Property Boundary

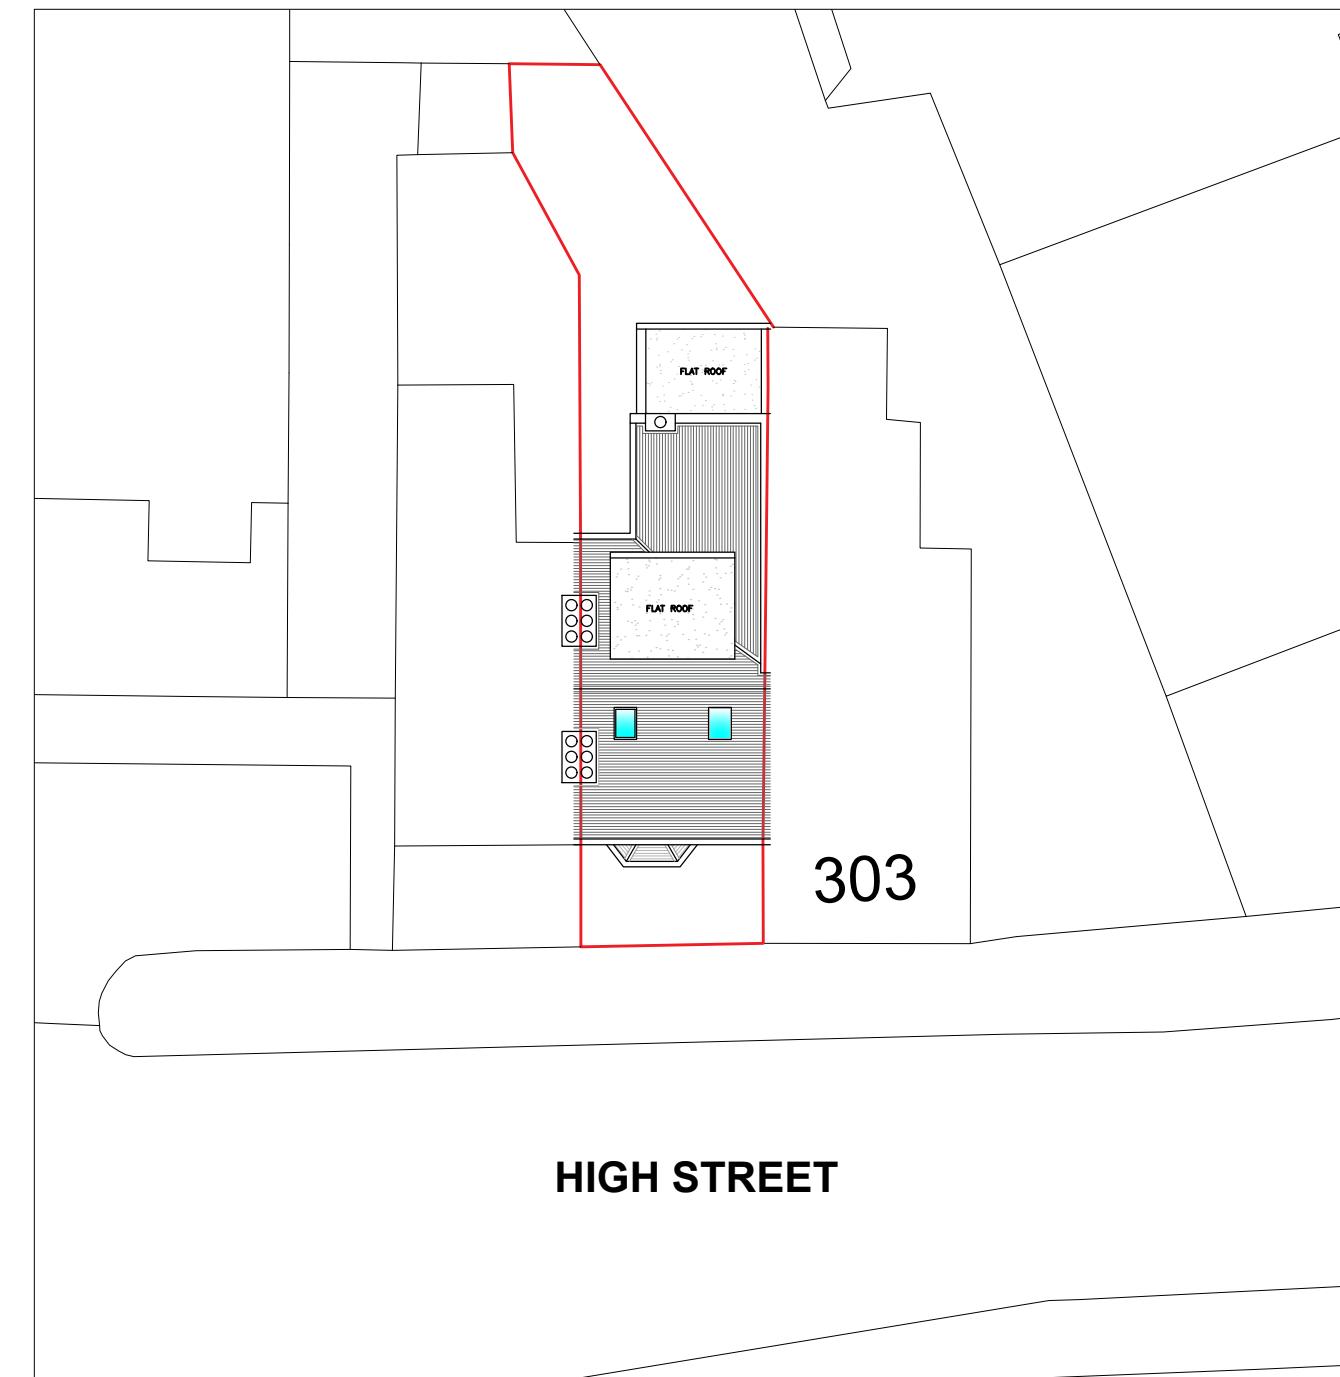

Location Plan

0 1m 5m 10m 20m
SCALE 1:200



Revision	Revision Date

ADDRESS

301 High St, Harlington, Hayes UB3 5DG, UK

1:100@A3

SHEET N.

L001

DRAWING TITLE
Proposed OS - Location Plan


DATE: 09/06/2023
SCALE: 1:1250 / 1:200
@ A3

Copyright in the design and this drawing is the property of Excel Planning Ltd. Reproduction in whole or in part is forbidden without written permission of Excel Planning Ltd. This drawing must be read in conjunction with all other relevant documentation and drawings.


Excel Planning Ltd accepts no liability for any expense, loss or damage of whatever nature and however arising from any variation which has not been referred to them and their approval obtained.

Do not scale from this drawing, only figured dimensions are to be used.
All dimensions to be cross-checked on site prior to manufacture and construction. Any discrepancies to be reported to Excel Planning Ltd immediately.

0 1 2 5m

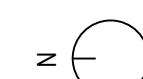

Total proposed areas
shown in color, = 19.04 M²

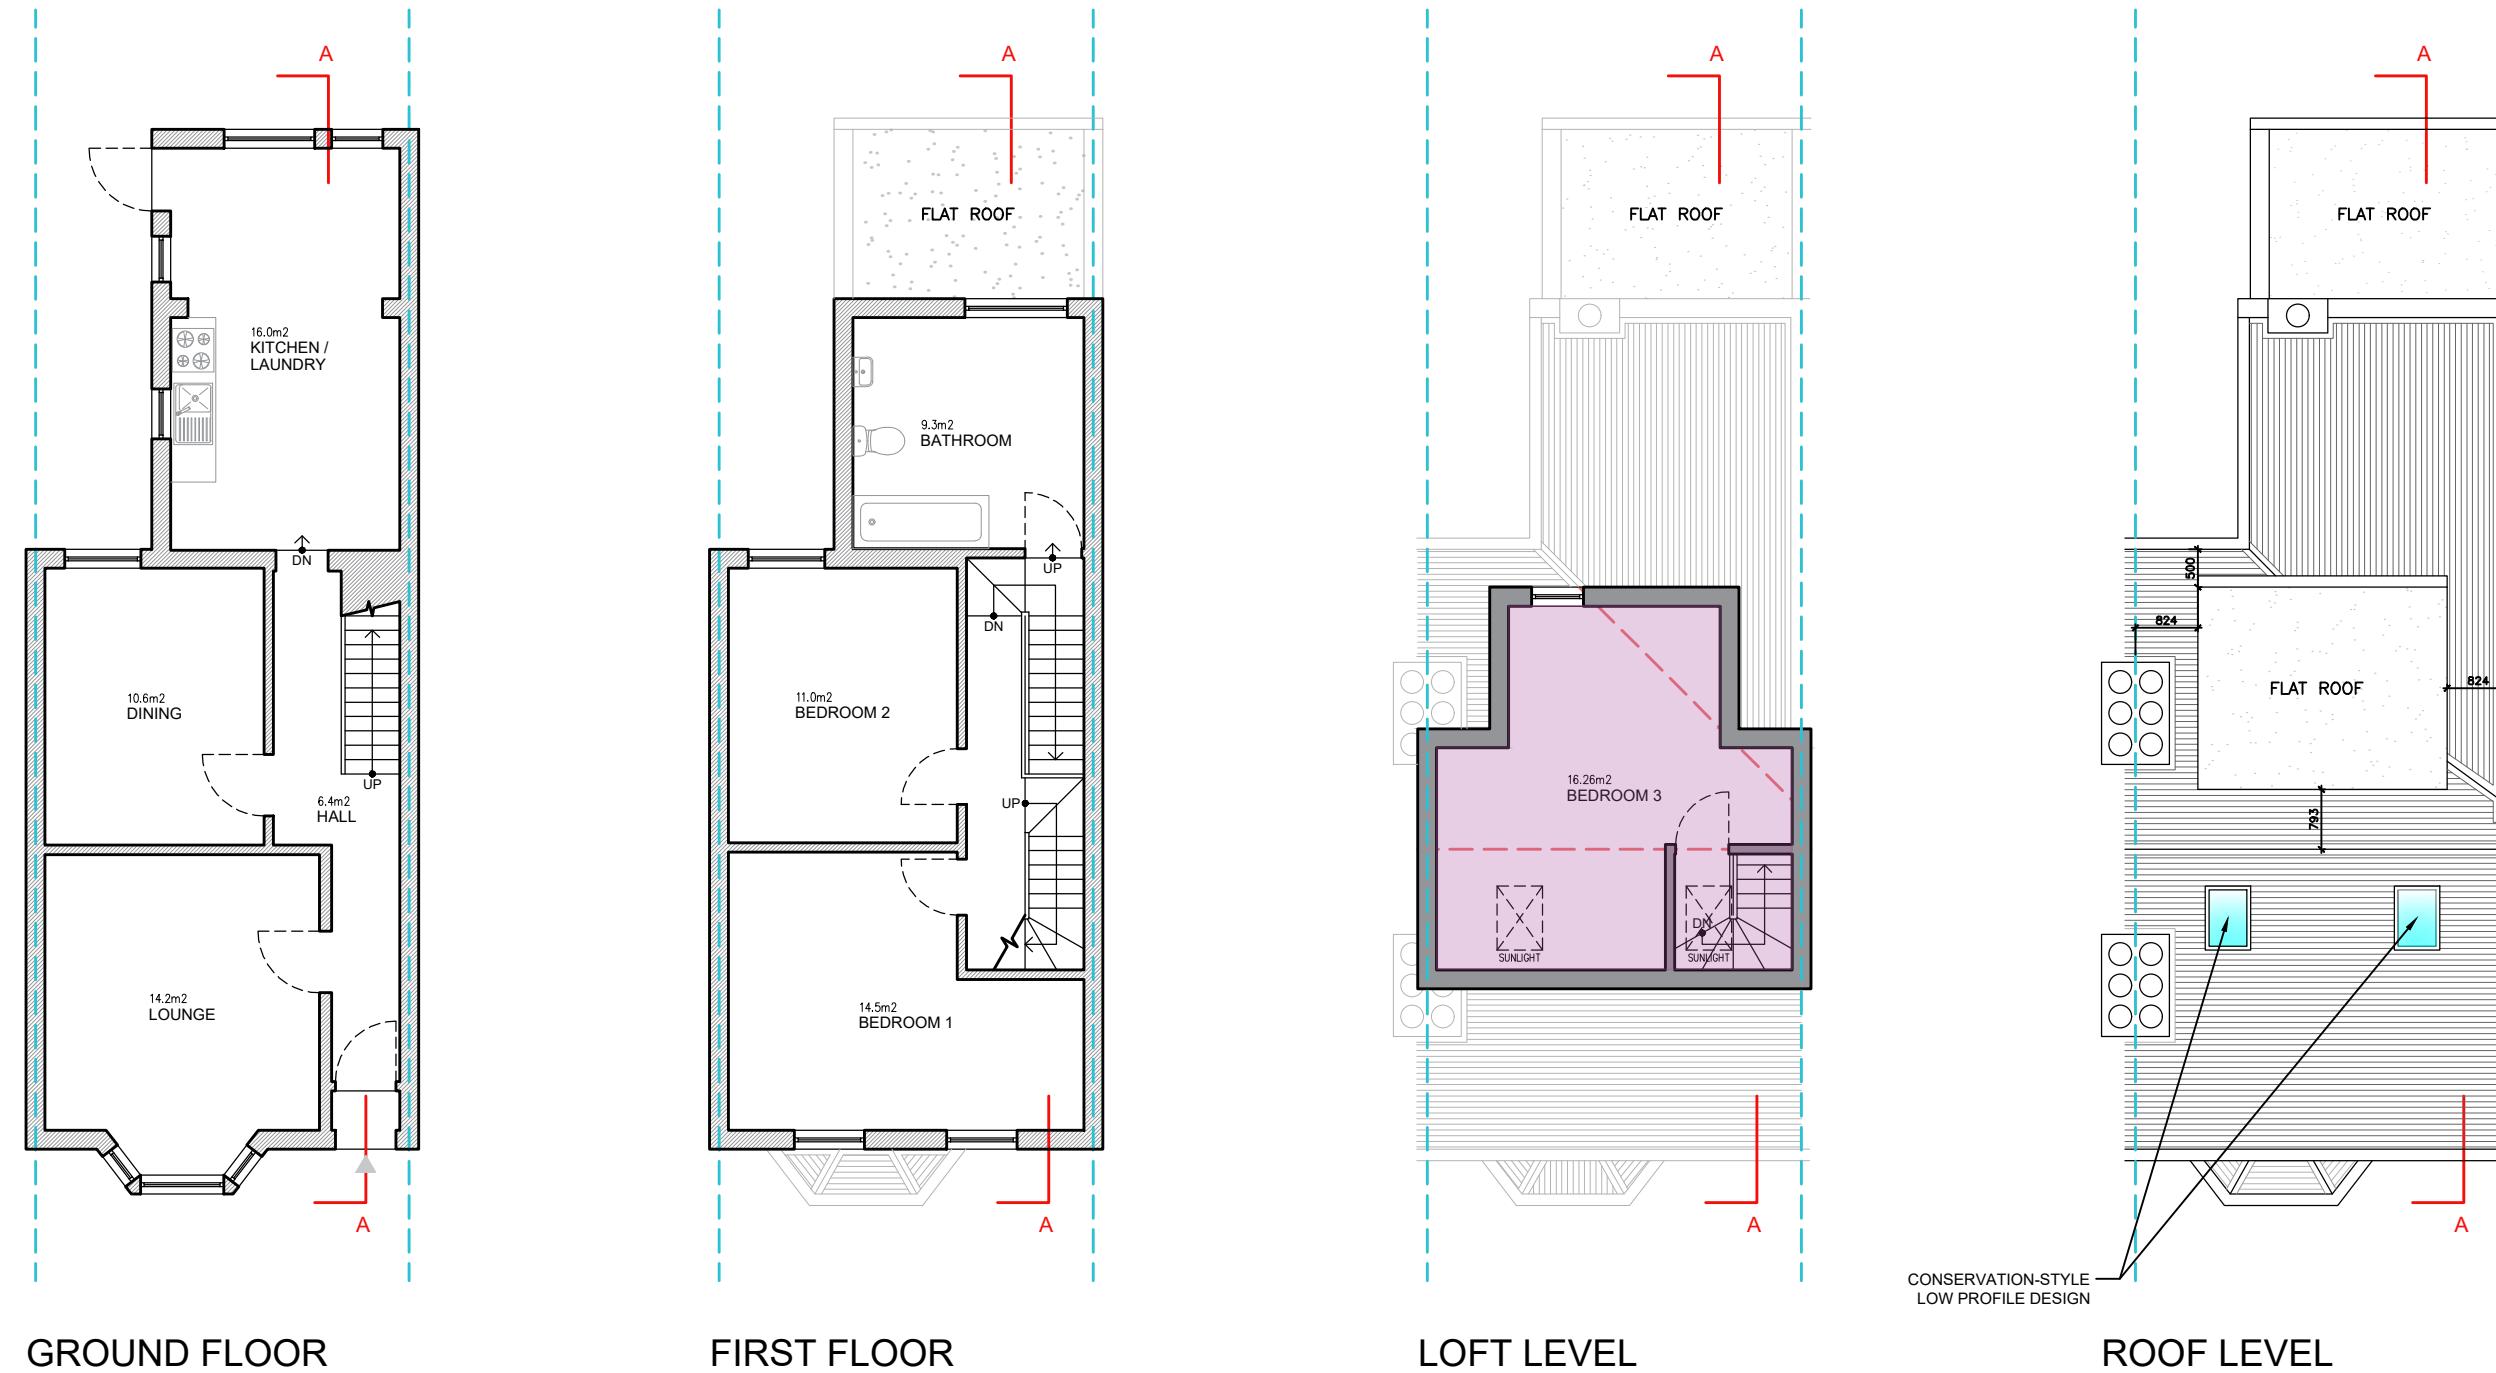

TOTAL EXISTING GIA = 97.01 M²
TOTAL PROPOSED GIA = 19.04 M²
NEW TOTAL GIA = 116.05 M²

EXCEL

Planning

Tel: 020 3576 0996
Email: info@excelplanning.co.uk
Address: 45 Stamford Hill London N16 5SR

Revision	Revision Date

ADDRESS

0 1 2 5m

SHEET N.
P001


DRAWING TITLE
Proposed Floor Plans and Roof Plan

DATE: 09/06/2023 SCALE 1:100 @ A3

Copyright in the design and this drawing is the property of Excel Planning Ltd. Reproduction in whole or in part is forbidden without written permission from Excel Planning Ltd. This drawing must be read in conjunction with all other relevant documentation and drawings.

*cel Planning Ltd accepts no liability for any expense, loss or damage of
whatever nature and however arising from any variation which has not
been referred to them and their approval obtained.*

*not scale from this drawing, only figured dimensions are to be used.
dimensions to be cross-checked on-site prior to manufacture and
construction. Any discrepancies to be reported to Excel Planning Ltd
immediately.*

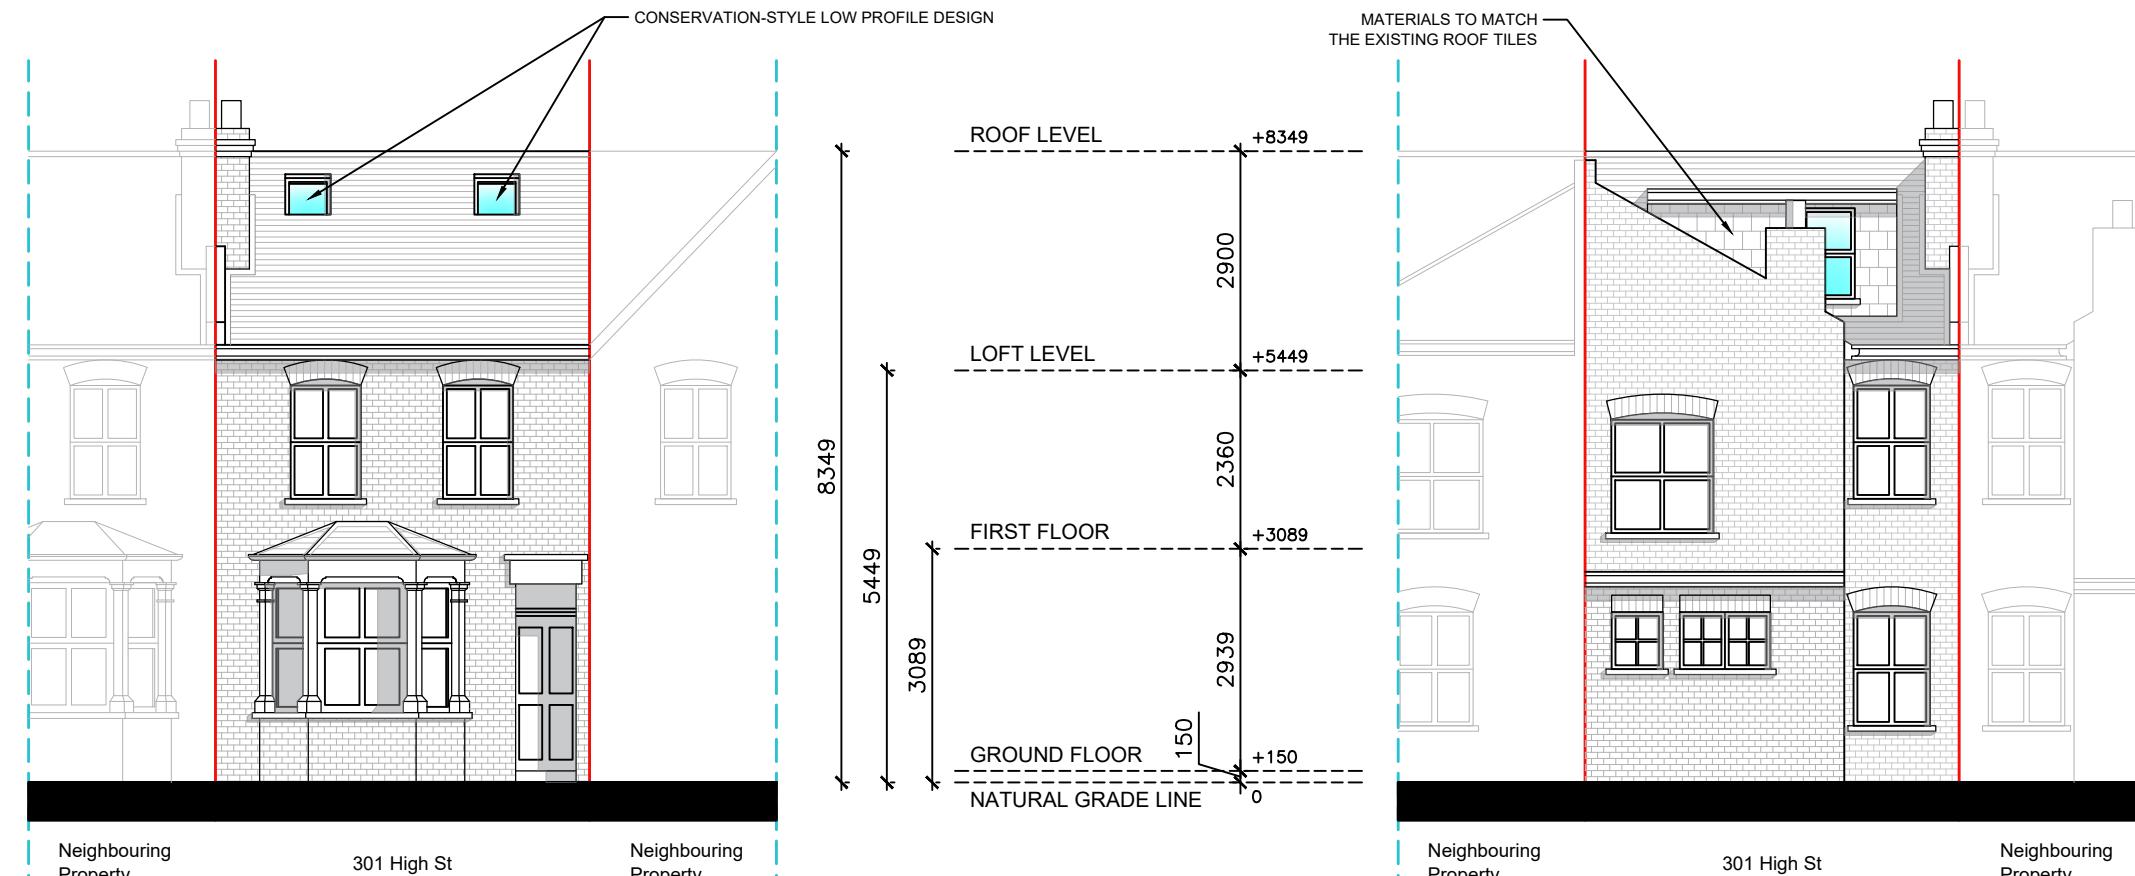

WEST ELEVATION (FRONT VIEW)


EAST ELEVATION (REAR VIEW)

Revision	Revision Date

ADDRESS
301 High St, Harlington, Hayes UB3 5DG, UK

0 1 2 5m

1:100@A3

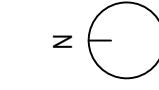


SHEET N.
P002

DRAWING TITLE
Proposed Front and Rear Elevations
DATE: 09/06/2023
SCALE: 1:100 @ A3


Copyright in the design and this drawing is the property of Excel Planning Ltd. Reproduction in whole or in part is forbidden without written permission of Excel Planning Ltd. This drawing must be read in conjunction with all other relevant documentation and drawings.

Excel Planning Ltd accepts no liability for any expense, loss or damage of whatsoever nature and however arising from any variation which has not been referred to them and their approval obtained.

Do not scale from this drawing, only figured dimensions are to be used. All dimensions to be cross-checked on site prior to manufacture and construction. Any discrepancies to be reported to Excel Planning Ltd immediately.

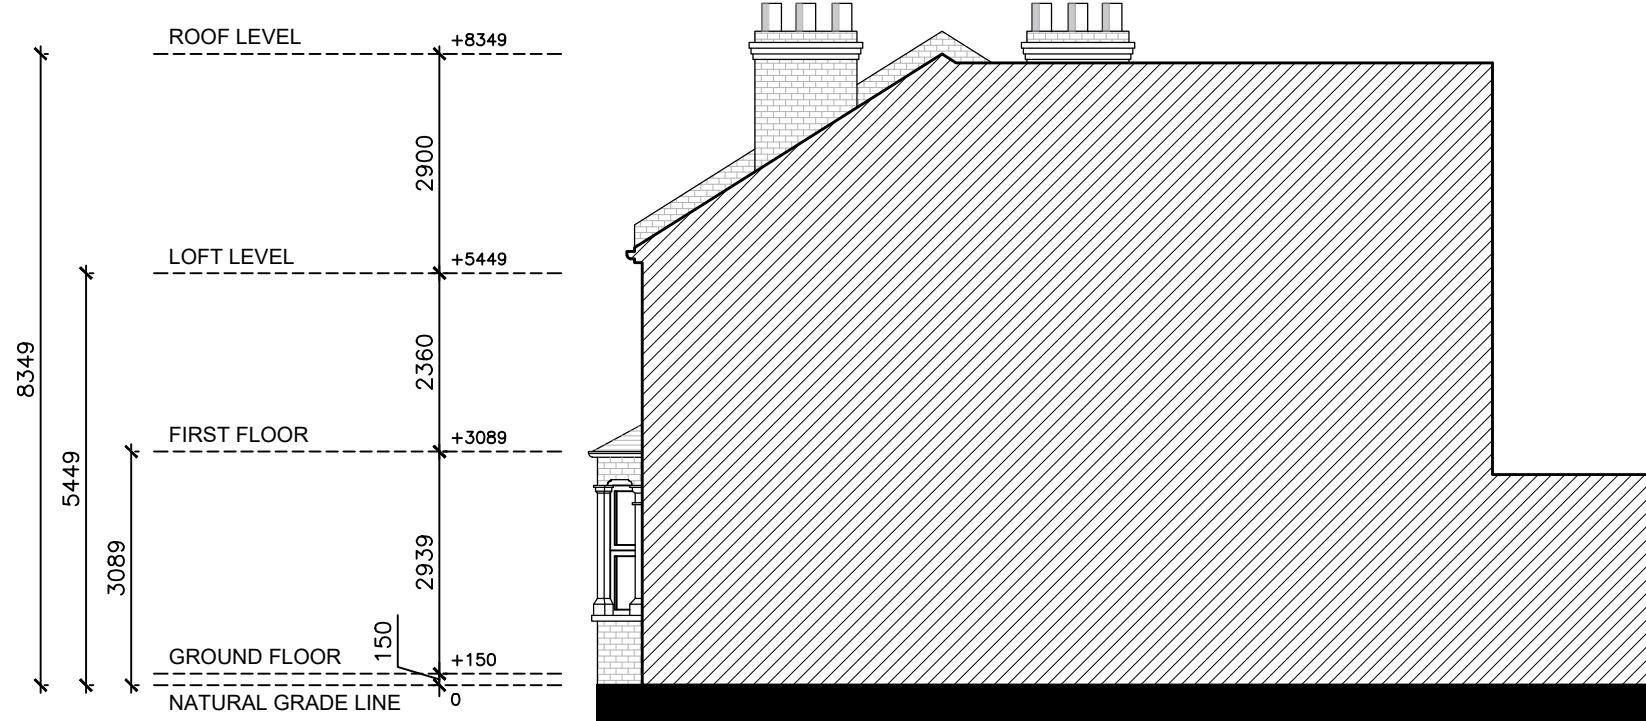

SOUTH ELEVATION (RIGHT SIDE VIEW)

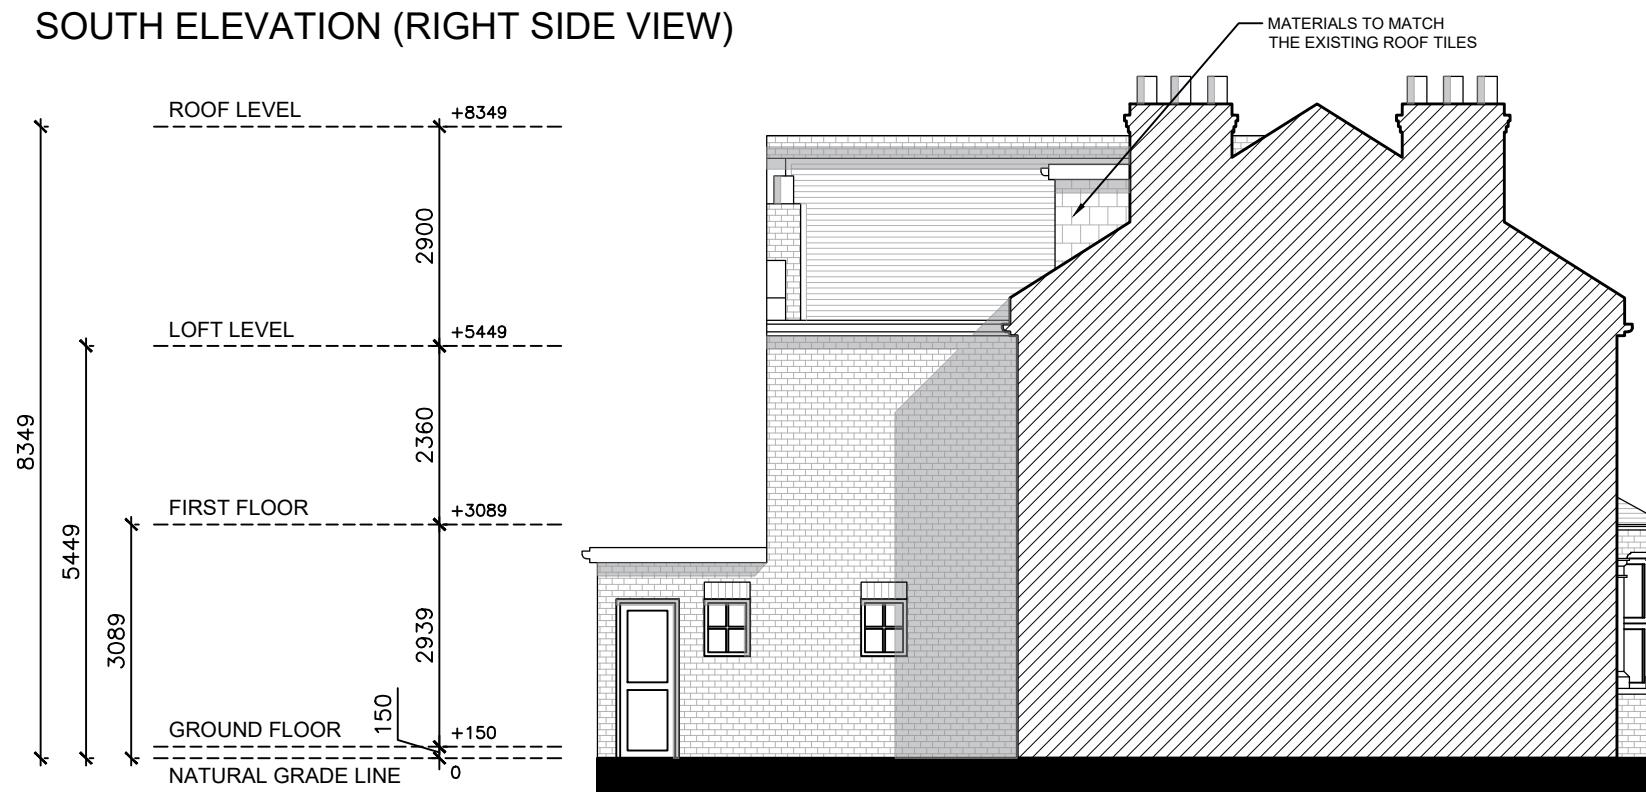


NORTH ELEVATION (LEFT SIDE VIEW)

Revision	Revision Date

ADDRESS
301 High St, Harlington, Hayes UB3 5DG, UK

0 1 2 5m

1:100@A3

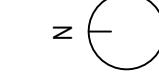

SHEET N.
P003
DRAWING TITLE
Proposed Side Elevations
DATE: 09/06/2023
SCALE: 1:100 @ A3

Copyright in the design and this drawing is the property of Excel Planning Ltd. Reproduction in whole or in part is forbidden without written permission of Excel Planning Ltd. This drawing must be read in conjunction with all other relevant documentation and drawings.

Excel Planning Ltd accepts no liability for any expense, loss or damage of whatever nature and however arising from any variation which has not been referred to them and their approval obtained.

Do not scale from this drawing, only figured dimensions are to be used. All dimensions to be cross-checked on site prior to manufacture and construction. Any discrepancies to be reported to Excel Planning Ltd immediately.

