




Front Elevation

0 1 2 3 4 5
metres 1:100 scale



Rear Elevation


0 1 2 3 4 5
metres 1:100 scale

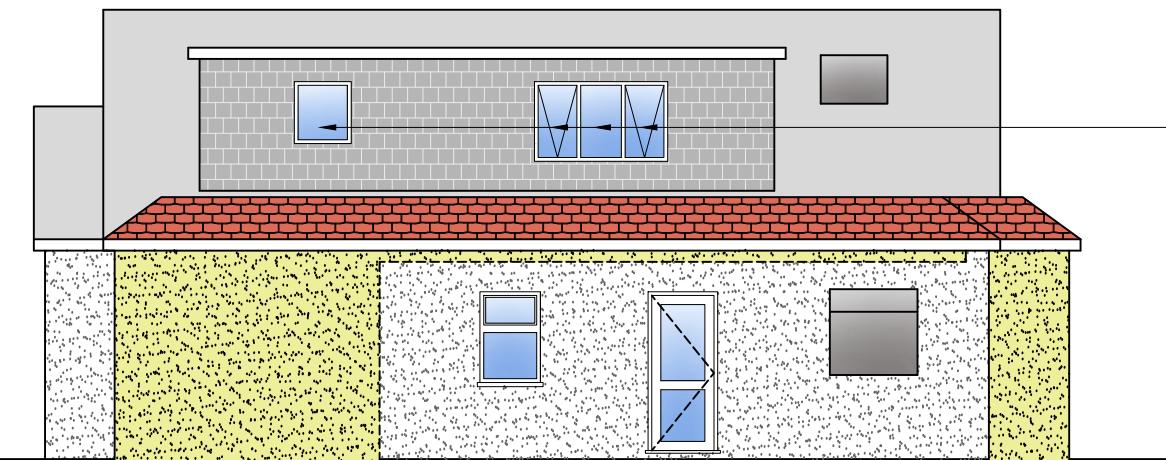

Side Elevation

0 1 2 3 4 5
metres 1:100 scale

Obscure Glazing with opening to restrict at 10 CM Max with lockable hinges to provide additional opening to one window providing a fire exit.

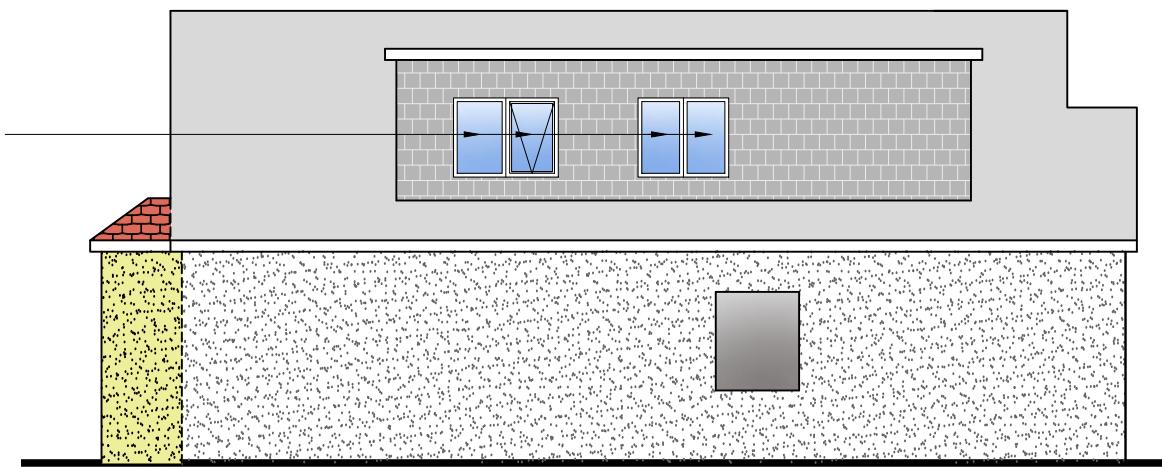

Side Elevation

0 1 2 3 4 5
metres 1:100 scale

NOTE:

Site: 14, Westbury Road, Northwood, HA6 3BT

The windows are now amended to be Obscured Glazing up to 1.7m with opening only limited to 10 cm with a latch that will open one window pane to arm's length serving as an emergency escape. These operable window is only kept in habitable room and bathrooms will be served with no opening.

Rev Date Comments



Dimensions to be verified on site
DO NOT SCALE FROM THIS DRAWING.
Any areas indicated on this drawing are for guidance only.
No responsibility is taken for their accuracy.

This drawing is the property of **V-DESIGN CAD Services Ltd**. Copyright is reserved by them and the drawing is issued on the condition that it is not copied, reproduced, retained or disclosed to any unauthorized person, either wholly or in part without the consent in writing of **V-DESIGN CAD Services Ltd**.
Email: vishal.p@vdesigncad.co.uk Mobile: 07971083395

Site Address:	Title:			Drawn By:	JM
42 Halford Road, Ickenham, UB10 8PZ	Proposed Elevations			Job Ref:	23100V
					Date: Oct 2023
Scale:	1:100	Paper Size:	A3	Drawing No.	EN - 05 Rev A




Front Elevation

0 1 2 3 4 5
metres 1:100 scale




Rear Elevation

0 1 2 3 4 5
metres 1:100 scale

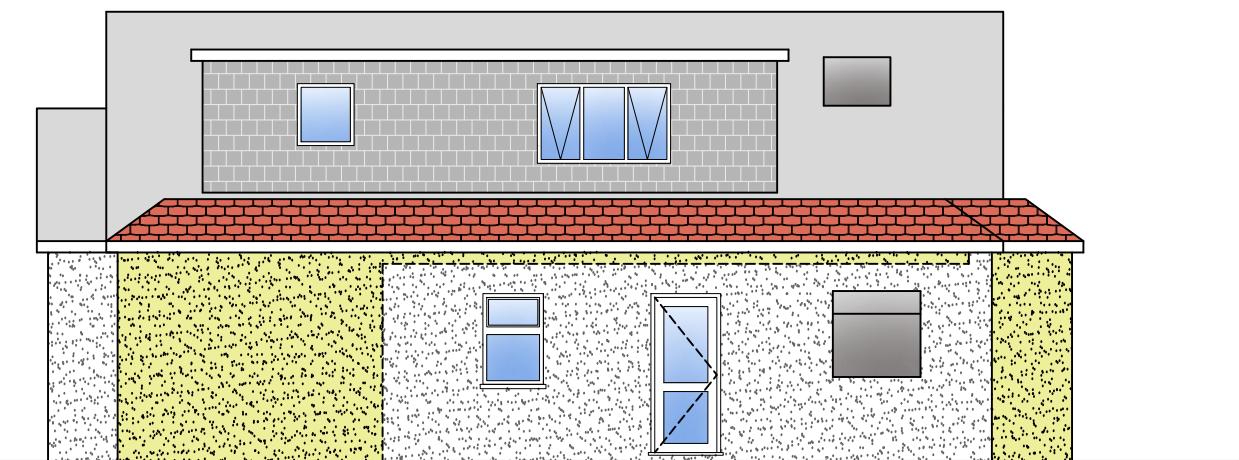

Side Elevation

0 1 2 3 4 5
metres 1:100 scale

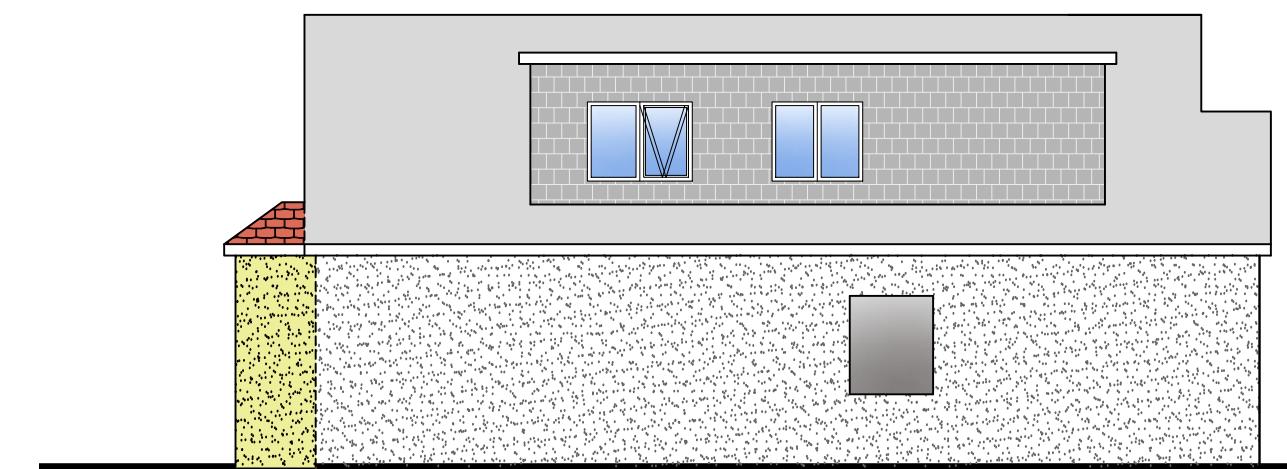

Side Elevation

0 1 2 3 4 5
metres 1:100 scale

Rev Date Comments

NOTE:


All windows are currently openable due to fire risk safety providing as an escape windows.



Dimensions to be verified on site
DO NOT SCALE FROM THIS DRAWING.
Any areas indicated on this drawing are for guidance only.
No responsibility is taken for their accuracy.

This drawing is the property of **V-DESIGN CAD Services Ltd**. Copyright is reserved by them and the drawing is issued on the condition that it is not copied, reproduced, retained or disclosed to any unauthorized person, either wholly or in part without the consent in writing of **V-DESIGN CAD Services Ltd**.
Email: vishal.p@vdesigncad.co.uk Mobile: 07971083395

Site Address:	Title:			Drawn By:	JM
42 Halford Road, Ickenham, UB10 8PZ	Existing Elevations			Job Ref:	23100V
					Date: Oct 2023
Scale:	1:100	Paper Size:	A3	Drawing No.	EN - 04 Rev A

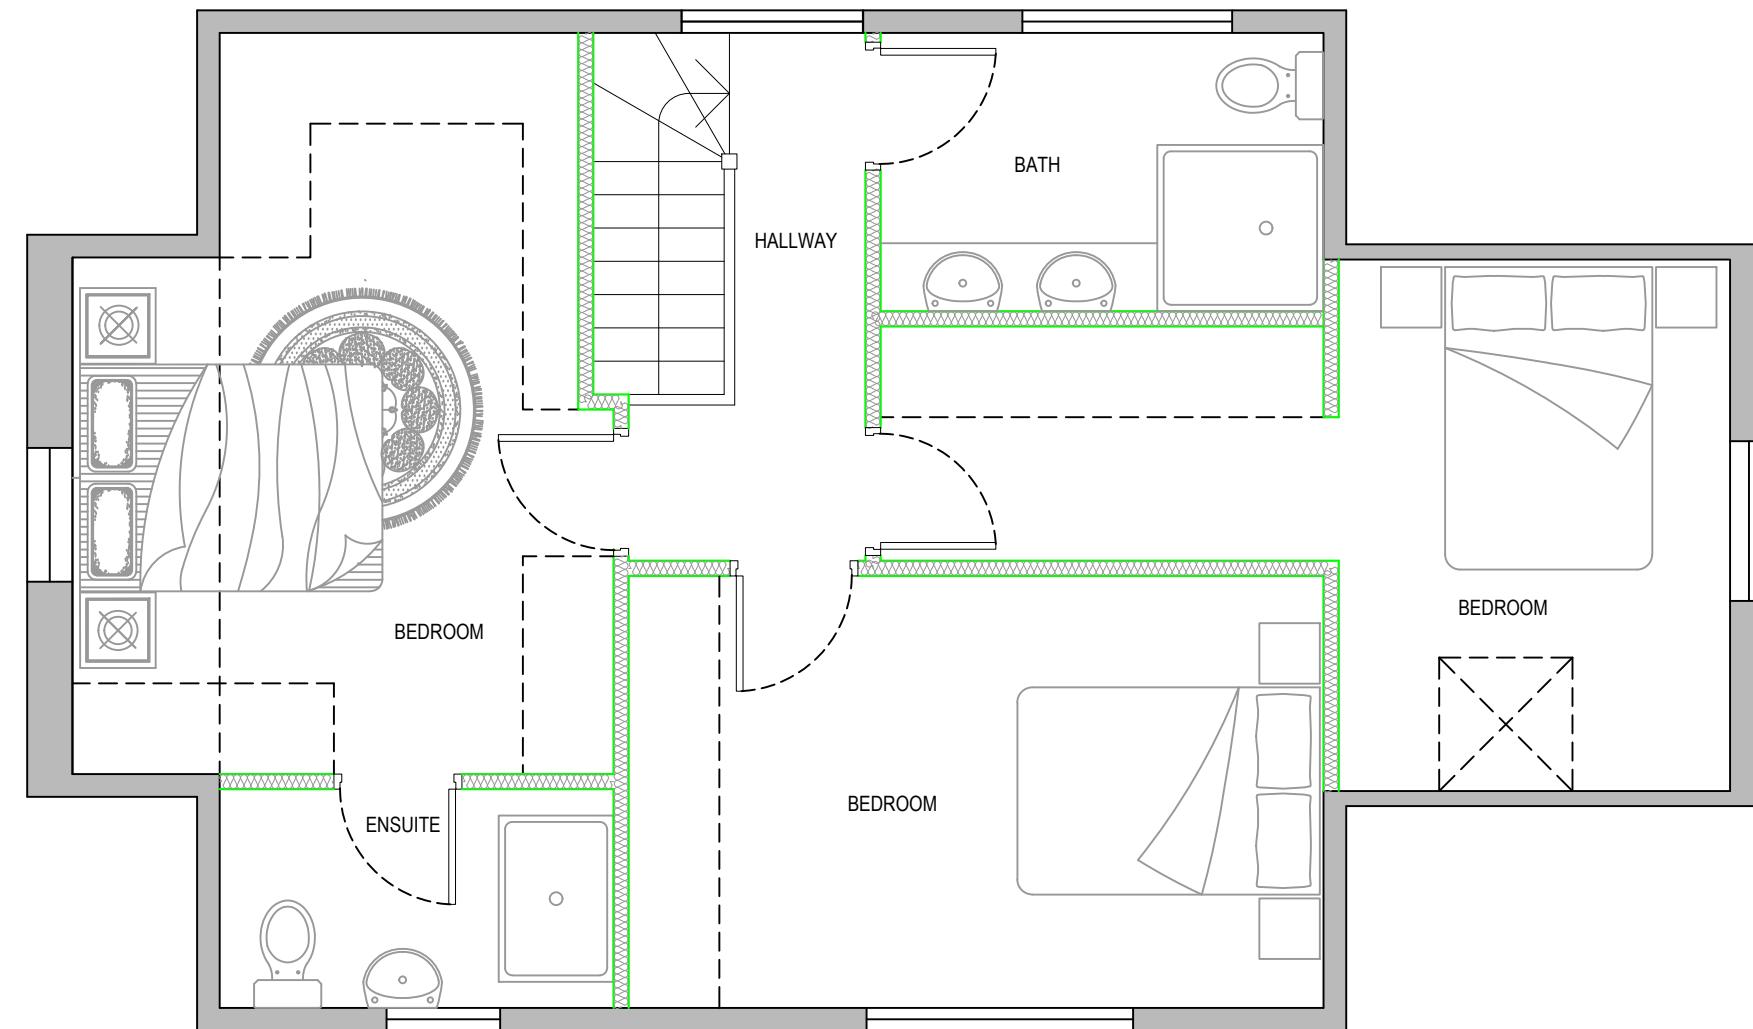

Existing Loft Plan

0 0.5 1.0 1.5 2.0 2.5
metres 1:50 scale

Rev Date Comments



Dimensions to be verified on site.
DO NOT SCALE FROM THIS DRAWING.
Any areas indicated on this drawing are for guidance only.
No responsibility is taken for their accuracy.


This drawing is the property of **V-DESIGN CAD Services Ltd**. Copyright is reserved by them and the drawing is issued on the condition that it is not copied, reproduced, retained or disclosed to any unauthorized person, either wholly or in part without the consent in writing of **V-DESIGN CAD Services Ltd**.
Email: vishal.p@vdesigncad.co.uk Mobile: 07971083395

Site Address:
42 Halford Road,
Ickenham,
UB10 8PZ

Title:
Existing Loft Plan

Drawn By:	JM
Job Ref:	23100V
Date:	Oct 2023
Drawing No.	EN - 03 Rev A

Scale: 1:50 Paper Size: A3

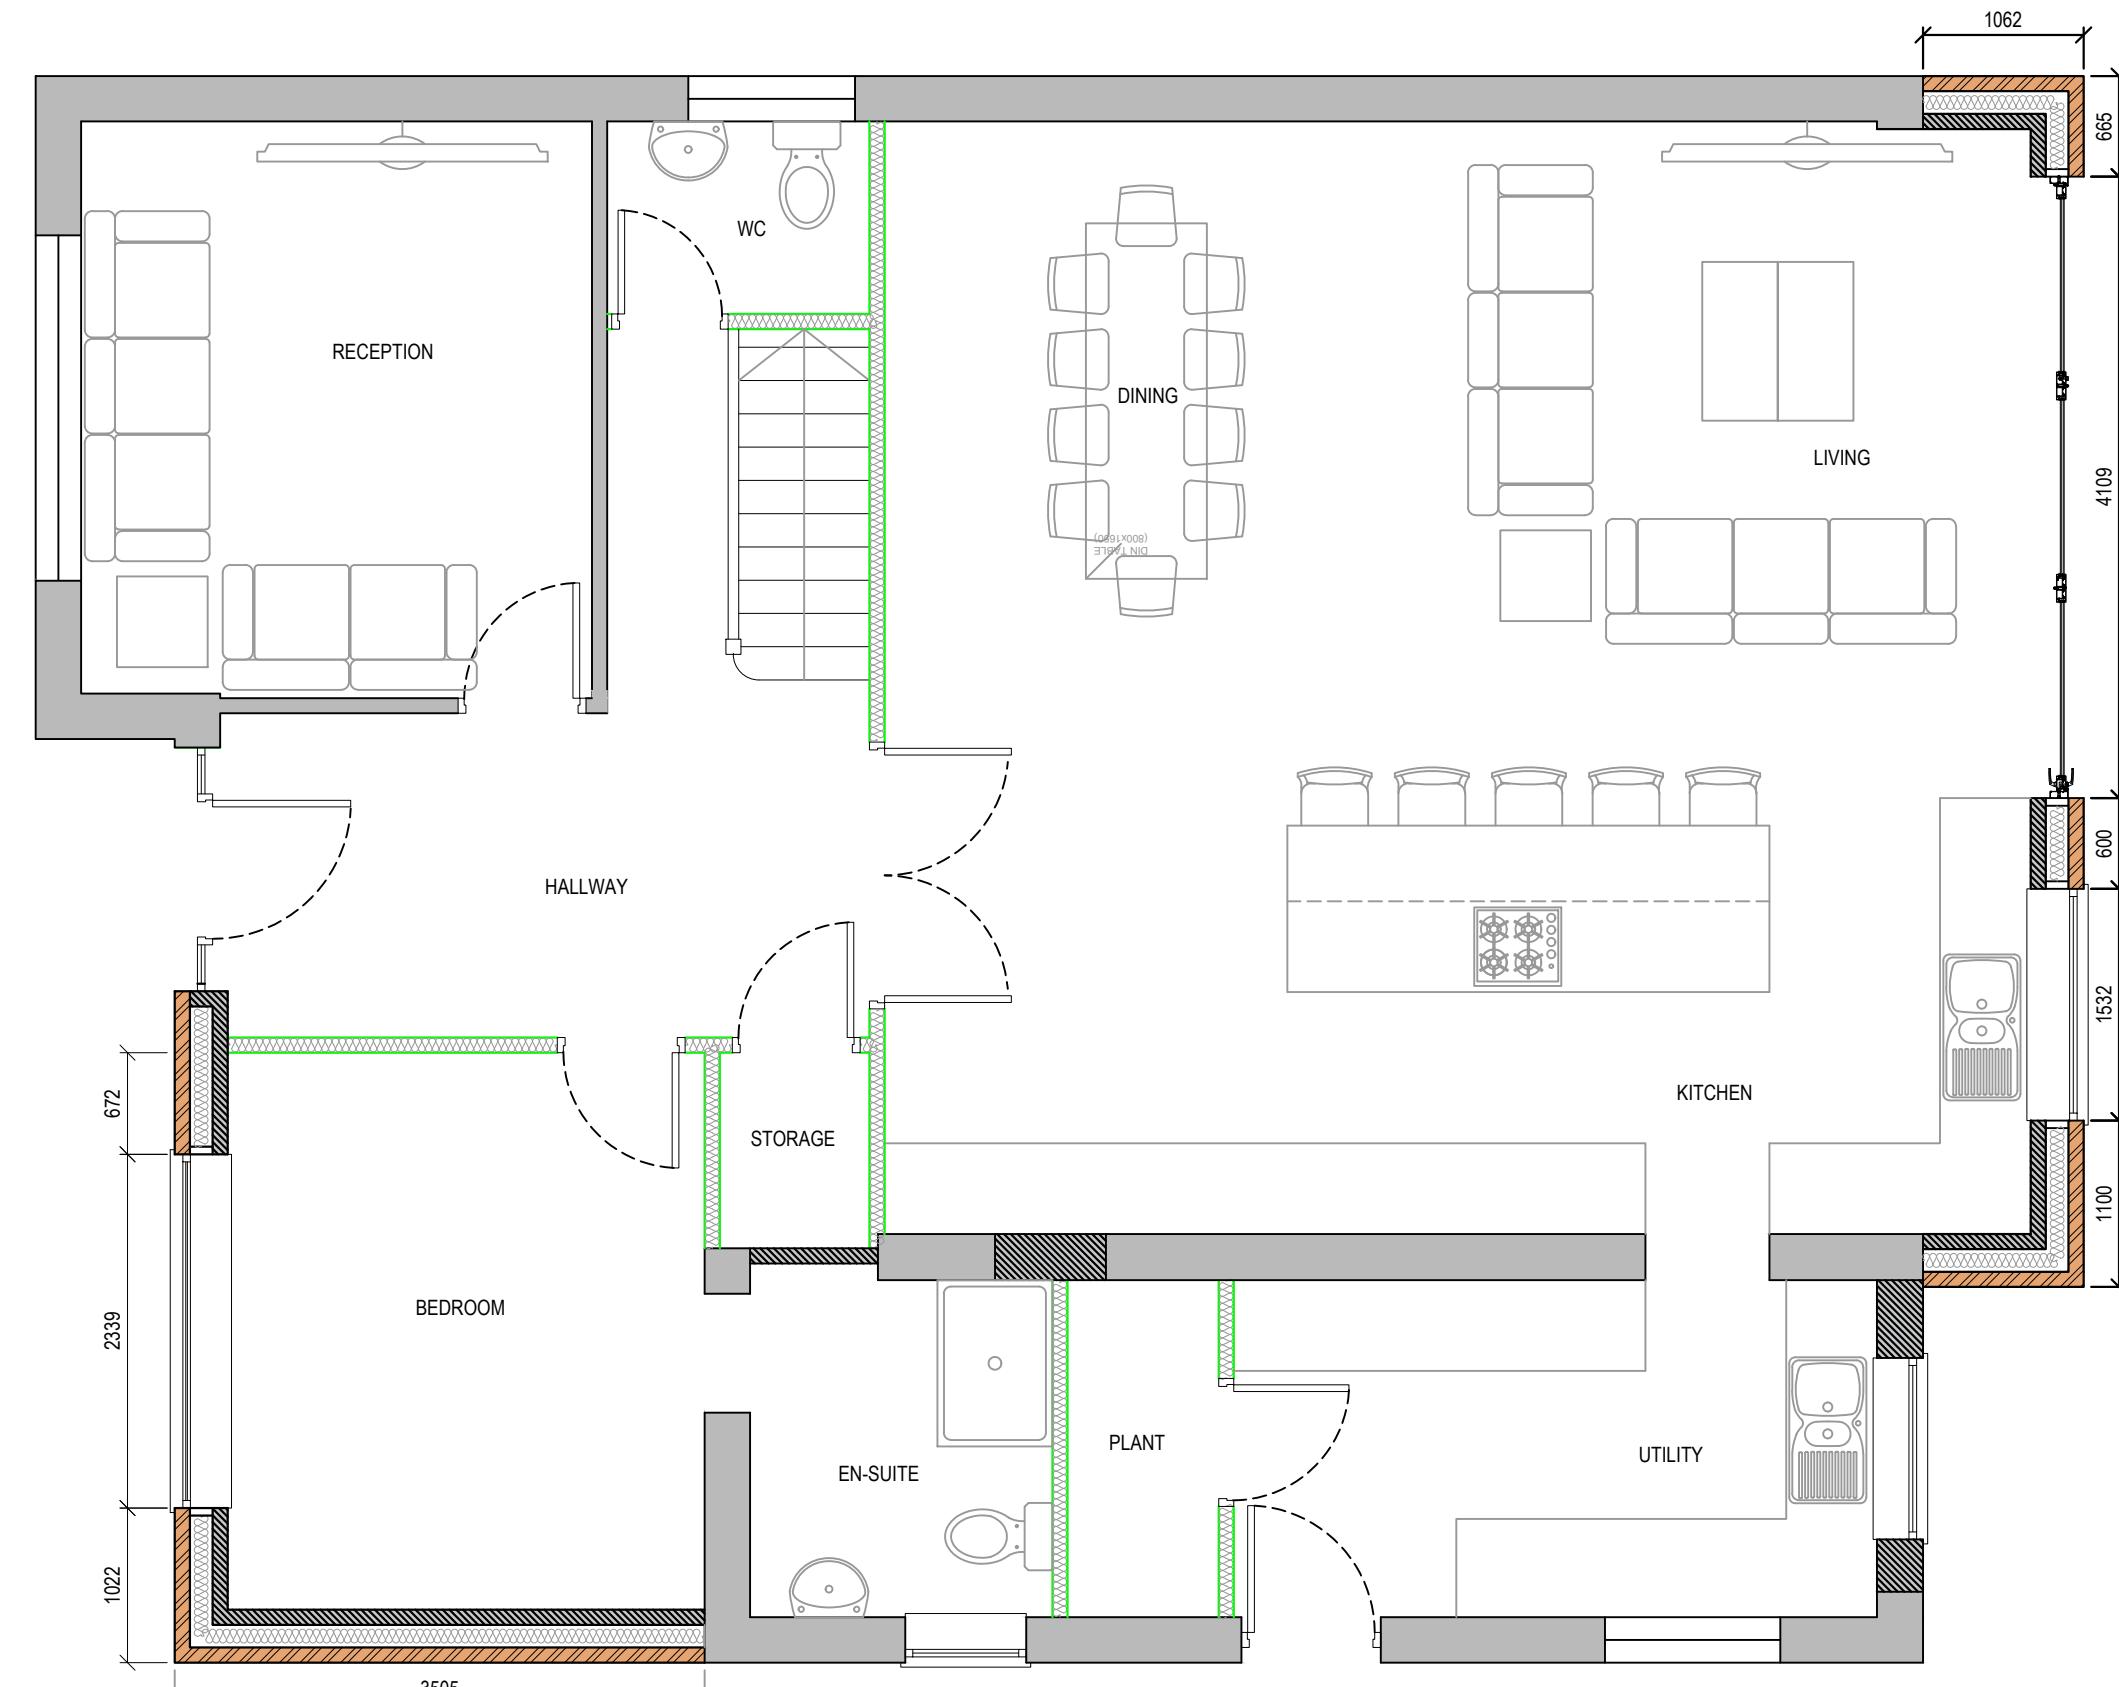

0 0.5 1.0 1.5 2.0 2.5
metres 1:50 scale

Rev Date Comments



Dimensions to be verified on site.
DO NOT SCALE FROM THIS DRAWING.
Any areas indicated on this drawing are for guidance only.
No responsibility is taken for their accuracy.

This drawing is the property of **V-DESIGN CAD Services Ltd**. Copyright is reserved by them and the drawing is issued on the condition that it is not copied, reproduced, retained or disclosed to any unauthorized person, either wholly or in part without the consent in writing of **V-DESIGN CAD Services Ltd**.
Email: vishal.p@vdesigncad.co.uk Mobile: 07971083395

Site Address:
42 Halford Road,
Ickenham,
UB10 8PZ

Title:
Existing Ground Floor Plan

Drawn By: JM
Job Ref: 23100V
Date: Oct 2023
Drawing No. EN - 02

Scale: 1:50 Paper Size: A3



Block Plan

A horizontal scale bar with tick marks at 0, 5, 10, 15, and 20. Below the scale, the text "metres 1:500 scale" is written.



Site Location

A scale bar for a 1:1250 scale map. It features a horizontal line with tick marks. The first 10 units are marked with vertical lines and labeled '0'. The next 10 units are marked with diagonal lines and labeled '10'. This pattern repeats for '20', '30', '40', and '50'. Below the scale bar, the text 'metres 1:1250 scale' is written.

Rev Date Comments



Dimensions to be verified on site
DO NOT SCALE FROM THIS DRAWING.
Any areas indicated on this drawing are for guidance only.
No responsibility is taken for their accuracy.

This drawing is the property of **V-DESIGN CAD Services Ltd**. Copyright is reserved by them and the drawing is issued on the condition that it is not copied, reproduced, retained or disclosed to any unauthorized person, either wholly or in part, without the consent in writing of **V-DESIGN CAD Services Ltd**.

Email: vishal.p@vdesigncad.co.uk Mobile: 07971083322

Dimensions to be verified on site DO NOT SCALE FROM THIS DRAWING. Any areas indicated on this drawing are for guidance only. No responsibility is taken for their accuracy.	Site Address: 42 Halford Road, Ickenham, UB10 8PZ	Title: Block and Location Plans	Drawn By: JM Job Ref: 23100V Date: Oct 2023 Drawing No. EN - 01
This drawing is the property of V-DESIGN CAD Services Ltd Copyright is reserved by them and the drawing is issued on the condition that it is not copied, reproduced, retained or disclosed to any unauthorized person, either wholly or in part without the consent in writing of V-DESIGN CAD Services Ltd Email: vishal.p@vdesigncad.co.uk Mobile: 07971083395			