



Front Elevation

0 1 2 3 4 5
metres 1:100 scale




Rear Elevation

0 1 2 3 4 5
metres 1:100 scale



Side Elevation

0 1 2 3 4 5
metres 1:100 scale

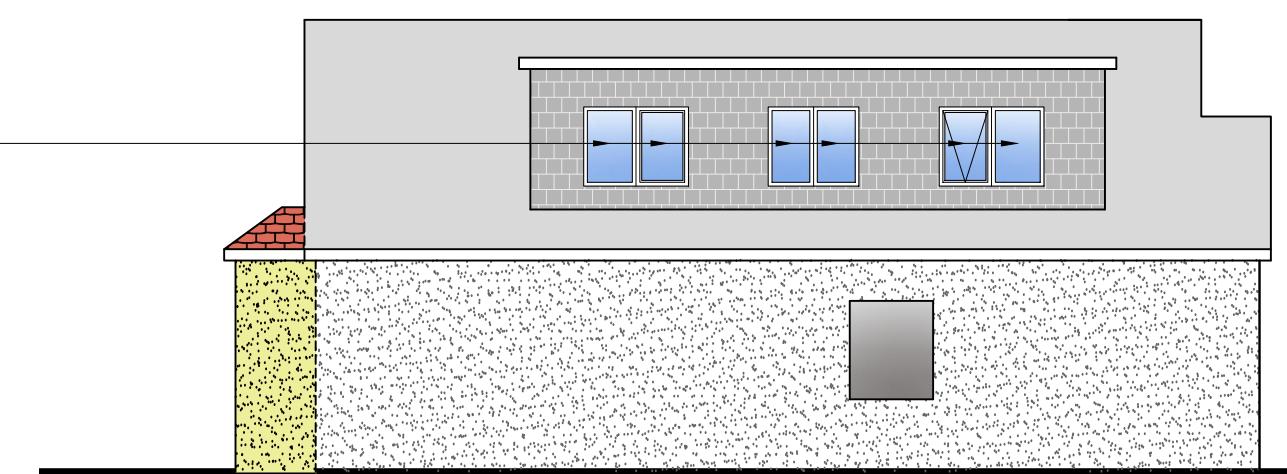

Side Elevation

0 1 2 3 4 5
metres 1:100 scale

NOTE:

Site: 14, Westbury Road, Northwood, HA6 3BT

The windows are now amended to be Obscured Glazing up to 1.7m with opening only limited to 15 degrees with a latch that will open the windows to arm's length serving as an emergency escape. These openable windows are now only kept in habitable rooms and bathrooms will be served with no opening.



Dimensions to be verified on site
DO NOT SCALE FROM THIS DRAWING.
Any areas indicated on this drawing are for guidance only.
No responsibility is taken for their accuracy.

This drawing is the property of **V-DESIGN CAD Services Ltd**. Copyright is reserved by them and the drawing is issued on the condition that it is not copied, reproduced, retained or disclosed to any unauthorized person, either wholly or in part without the consent in writing of **V-DESIGN CAD Services Ltd**.
Email: vishal.p@vdesigncad.co.uk Mobile: 07971083395

| Site Address: | Title: | | | Drawn By: | JM |
|---|---------------------|-------|-------------|-------------|---------|
| 42 Halford Road, Ickenham, UB10 8PZ | Proposed Elevations | | | Job Ref: | 23100V |
| | Scale: | 1:100 | Paper Size: | A3 | Date: |
| | | | | Drawing No. | EN - 05 |



Front Elevation

0 1 2 3 4 5
metres 1:100 scale




Rear Elevation

0 1 2 3 4 5
metres 1:100 scale



Side Elevation

0 1 2 3 4 5
metres 1:100 scale

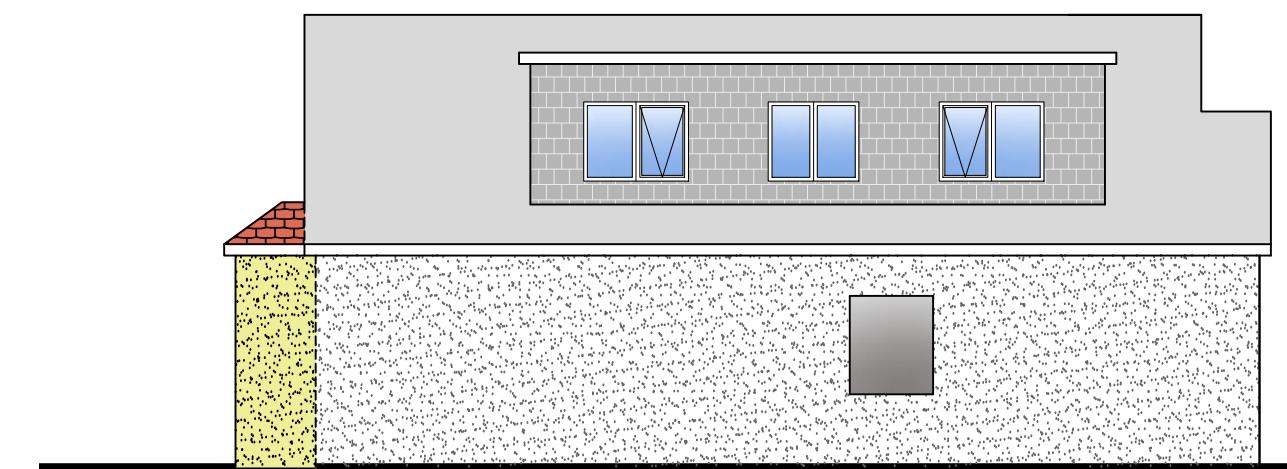

Side Elevation

0 1 2 3 4 5
metres 1:100 scale

Rev Date Comments

NOTE:

Site: 14, Westbury Road, Northwood, HA6 3BT

All windows are currently openable due to fire risk safety providing as an escape windows.



Dimensions to be verified on site
DO NOT SCALE FROM THIS DRAWING.
Any areas indicated on this drawing are for guidance only.
No responsibility is taken for their accuracy.


This drawing is the property of **V-DESIGN CAD Services Ltd**. Copyright is reserved by them and the drawing is issued on the condition that it is not copied, reproduced, retained or disclosed to any unauthorized person, either wholly or in part without the consent in writing of **V-DESIGN CAD Services Ltd**.
Email: vishal.p@vdesigncad.co.uk Mobile: 07971083395

Site Address:
42 Halford Road,
Ickenham,
UB10 8PZ

Title:
Existing Elevations

Scale: 1:100 Paper Size: A3

Drawn By: JM
Job Ref: 23100V
Date: Oct 2023
Drawing No. EN - 04

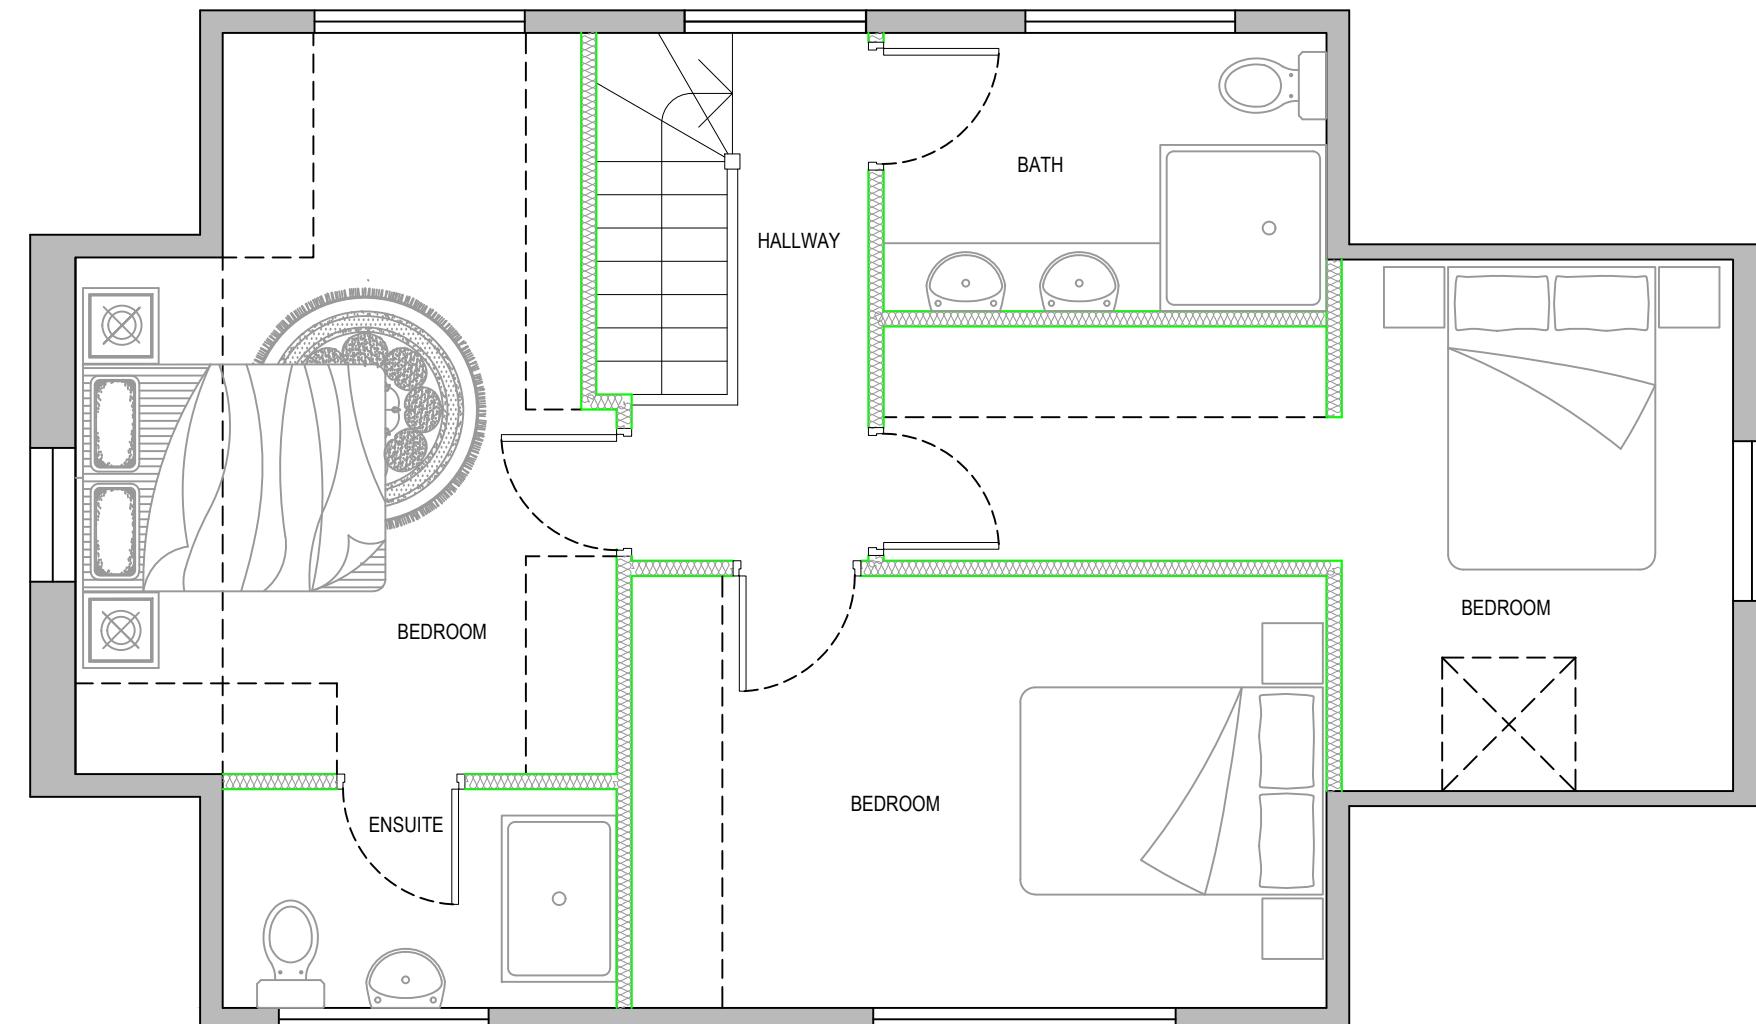

Existing Loft Plan

0 0.5 1.0 1.5 2.0 2.5
metres 1:50 scale


Rev Date Comments



Dimensions to be verified on site
DO NOT SCALE FROM THIS DRAWING.
Any areas indicated on this drawing are for guidance only.
No responsibility is taken for their accuracy.

This drawing is the property of **V-DESIGN CAD Services Ltd**. Copyright is reserved by them and the drawing is issued on the condition that it is not copied, reproduced, retained or disclosed to any unauthorized person, either wholly or in part without the consent in writing of **V-DESIGN CAD Services Ltd**.
Email: vishal.p@vdesigncad.co.uk Mobile: 07971083395

| | | | | | |
|---|--------------------|-------------|----|-------------|----------------|
| Site Address: | Title: | | | Drawn By: | JM |
| 42 Halford Road, Ickenham, UB10 8PZ | Existing Loft Plan | | | Job Ref: | 23100V |
| | | | | | Date: Oct 2023 |
| Scale: | 1:50 | Paper Size: | A3 | Drawing No. | EN - 03 |

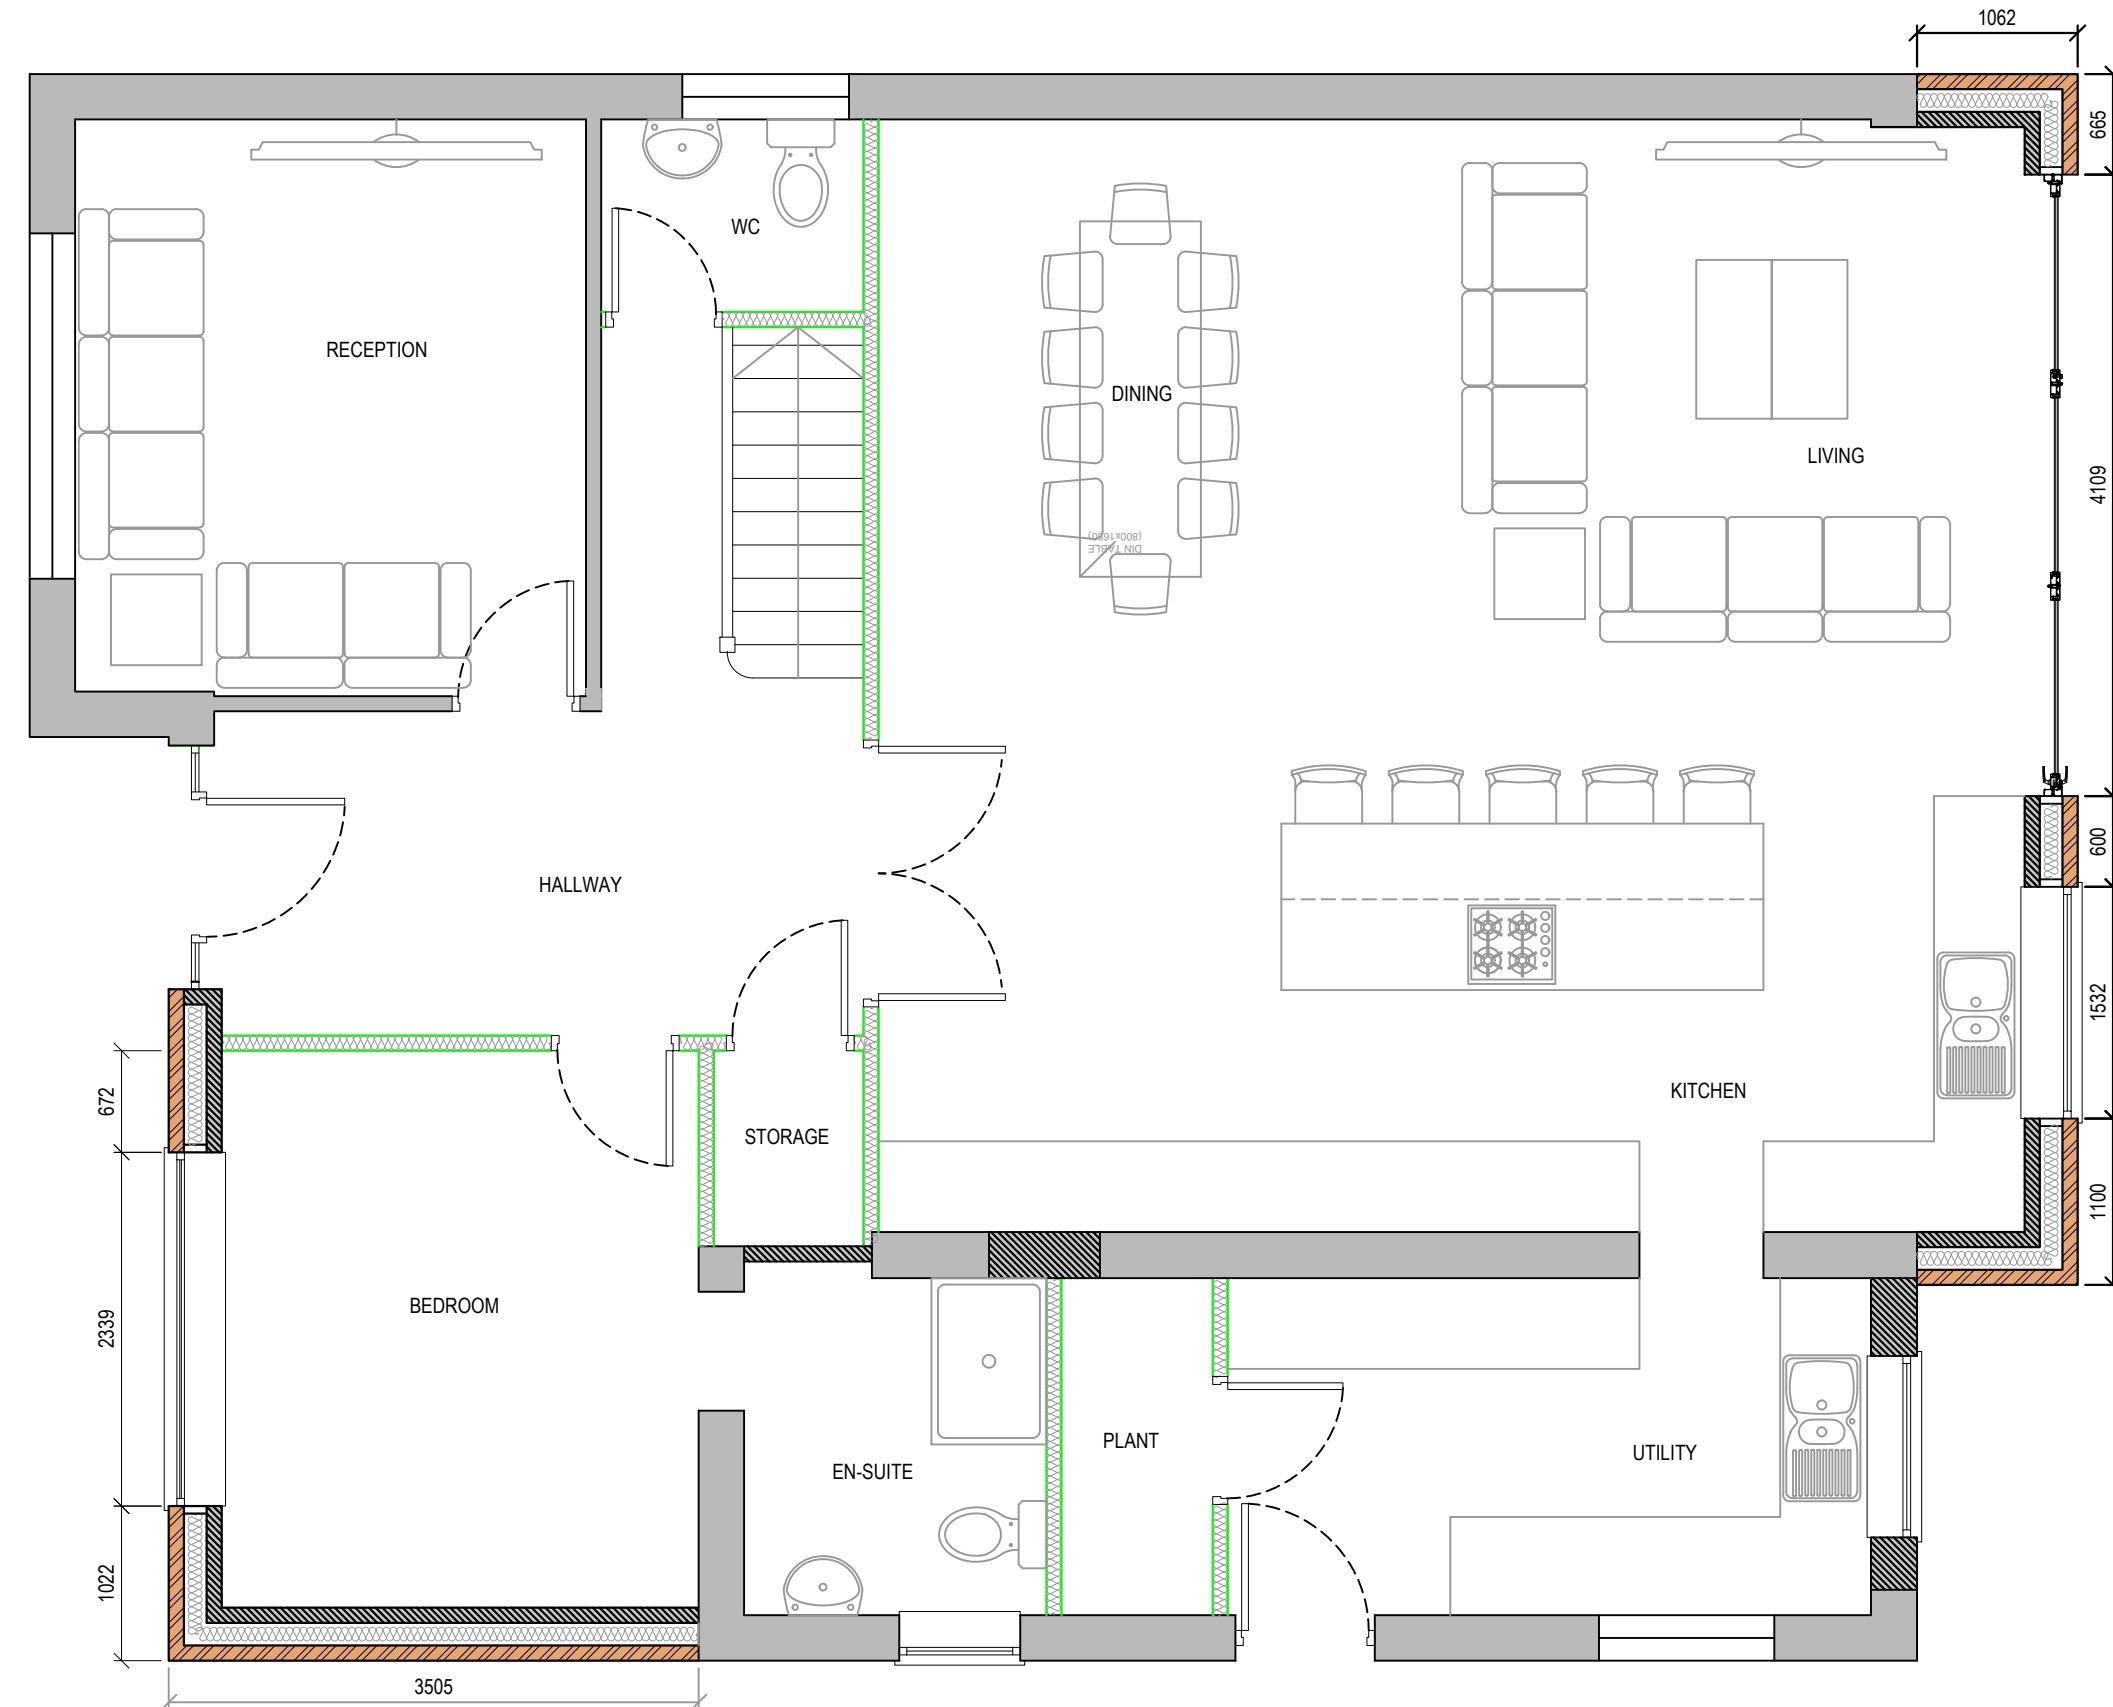

Existing Ground Floor Plan

0 0.5 1.0 1.5 2.0 2.5
metres 1:50 scale



Dimensions to be verified on site.
DO NOT SCALE FROM THIS DRAWING.
Any areas indicated on this drawing are for guidance only.
No responsibility is taken for their accuracy.

This drawing is the property of **V-DESIGN CAD Services Ltd**. Copyright is reserved by them and the drawing is issued on the condition that it is not copied, reproduced, retained or disclosed to any unauthorized person, either wholly or in part without the consent in writing of **V-DESIGN CAD Services Ltd**.
Email: vishal.p@vdesigncad.co.uk Mobile: 07971083395

Rev Date Comments

| | | | |
|---|----------------------------|-------------|----|
| Site Address: | Title: | | |
| 42 Halford Road, Ickenham, UB10 8PZ | Existing Ground Floor Plan | | |
| Scale: | 1:50 | Paper Size: | A3 |

Drawn By: JM
Job Ref: 23100V
Date: Oct 2023
Drawing No. EN - 02



Block Plan

0 5 10 15 20 25
metres 1:500 scale



Site Location

0 10 20 30 40 50
metres 1:1250 scale

Rev Date Comments




Dimensions to be verified on site
DO NOT SCALE FROM THIS DRAWING.
Any areas indicated on this drawing are for guidance only.
No responsibility is taken for their accuracy.

This drawing is the property of **V-DESIGN CAD Services Ltd**. Copyright is reserved by them and the drawing is issued on the condition that it is not copied, reproduced, retained or disclosed to any unauthorized person, either wholly or in part without the consent in writing of **V-DESIGN CAD Services Ltd**.
Email: vishal.p@vdesigncad.co.uk Mobile: 07971083395

Site Address:
42 Halford Road,
Ickenham,
UB10 8PZ

Title:
Block and Location Plans

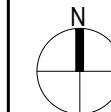

Scale: 1:500, 1:1250 Paper Size: A3

Drawn By: JM
Job Ref: 23100V
Date: Oct 2023
Drawing No. EN - 01