

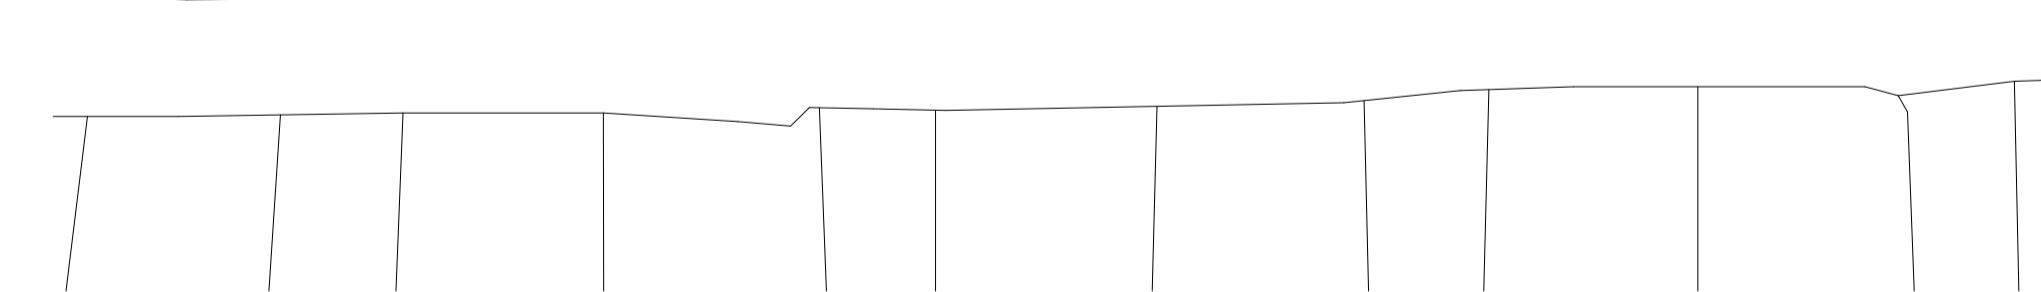


1 Existing Site Plan
I : 200

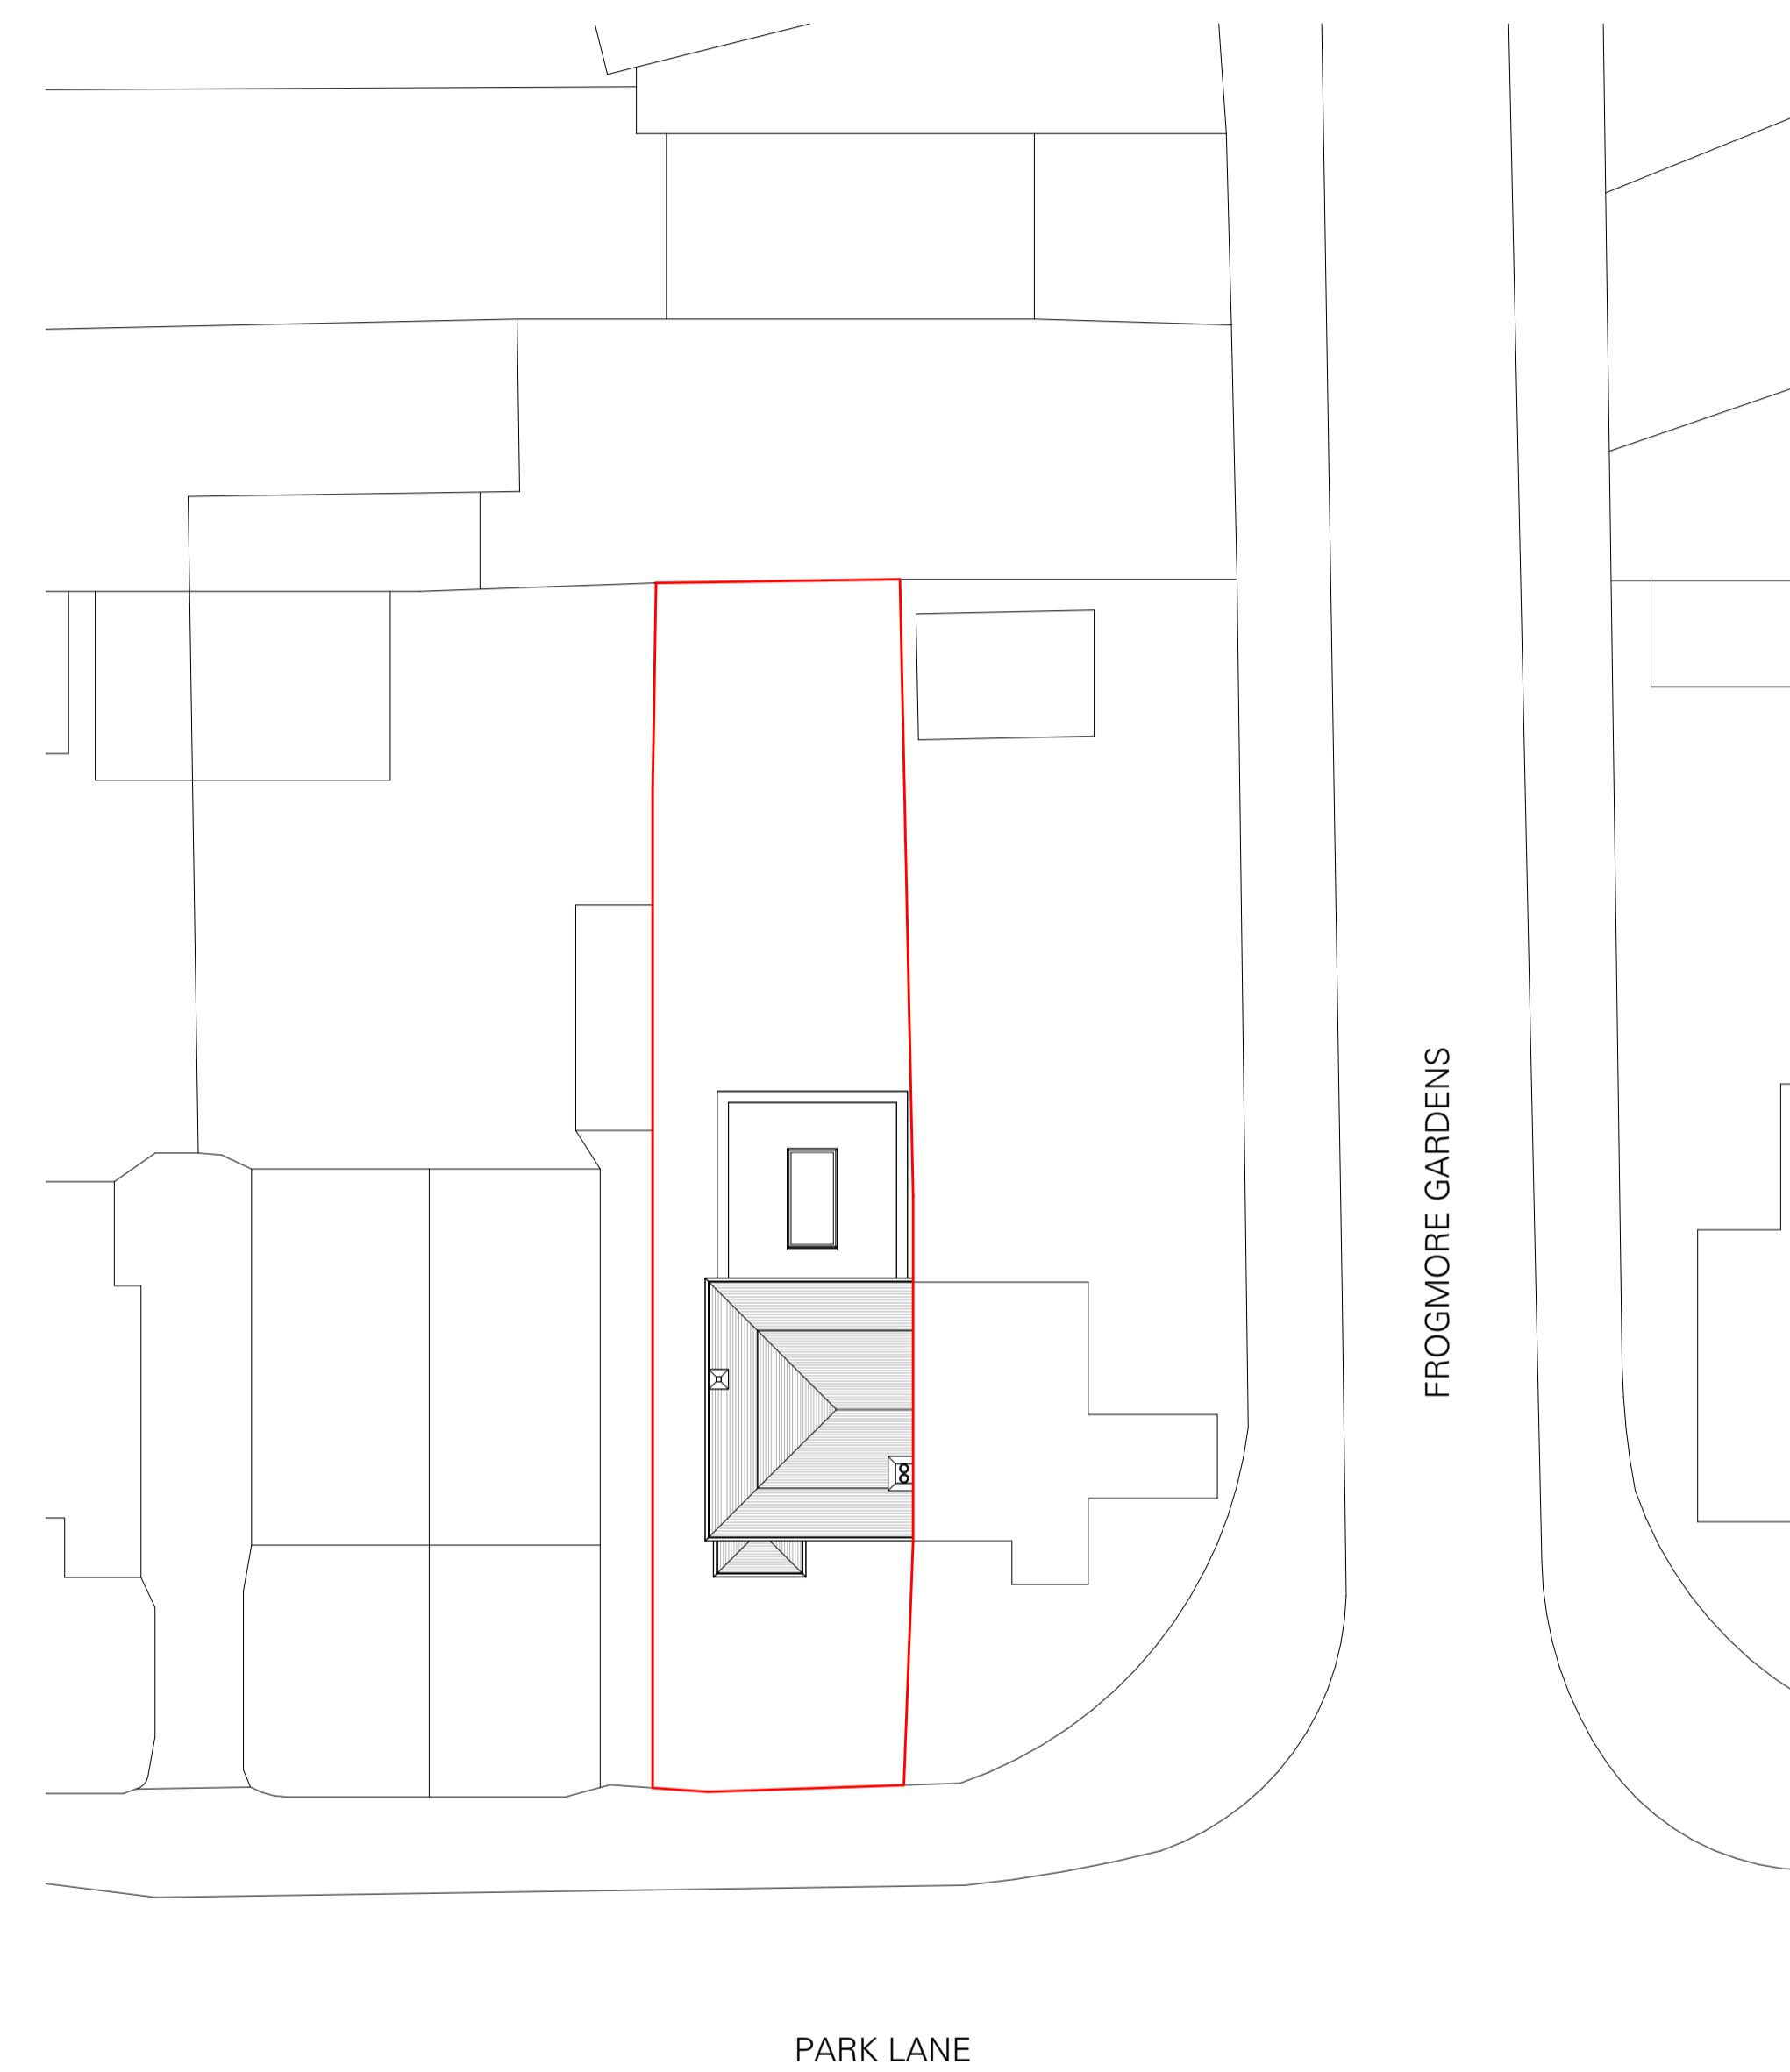

2 Proposed Site Plan
I : 200


1:200 0 2m 4 6 8 10 12 14 16 18 20 22 24m

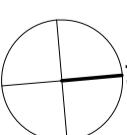


1 Planning Submission
rev description drawn checked date
revisions

status: PLANNING
This drawing is protected under The Copyright, Designs and Patents Act 1988.
This drawing is produced for PLANNING PURPOSES ONLY and is not to be used for construction.


client: LOVELY
project: 97 PARK LANE
title: Existing and Proposed Site Plan
scale: 1 : 200
date: 12/18/25
drawn: MG
checked: MG
job no: drawing no: 25050 01002
revision: P1

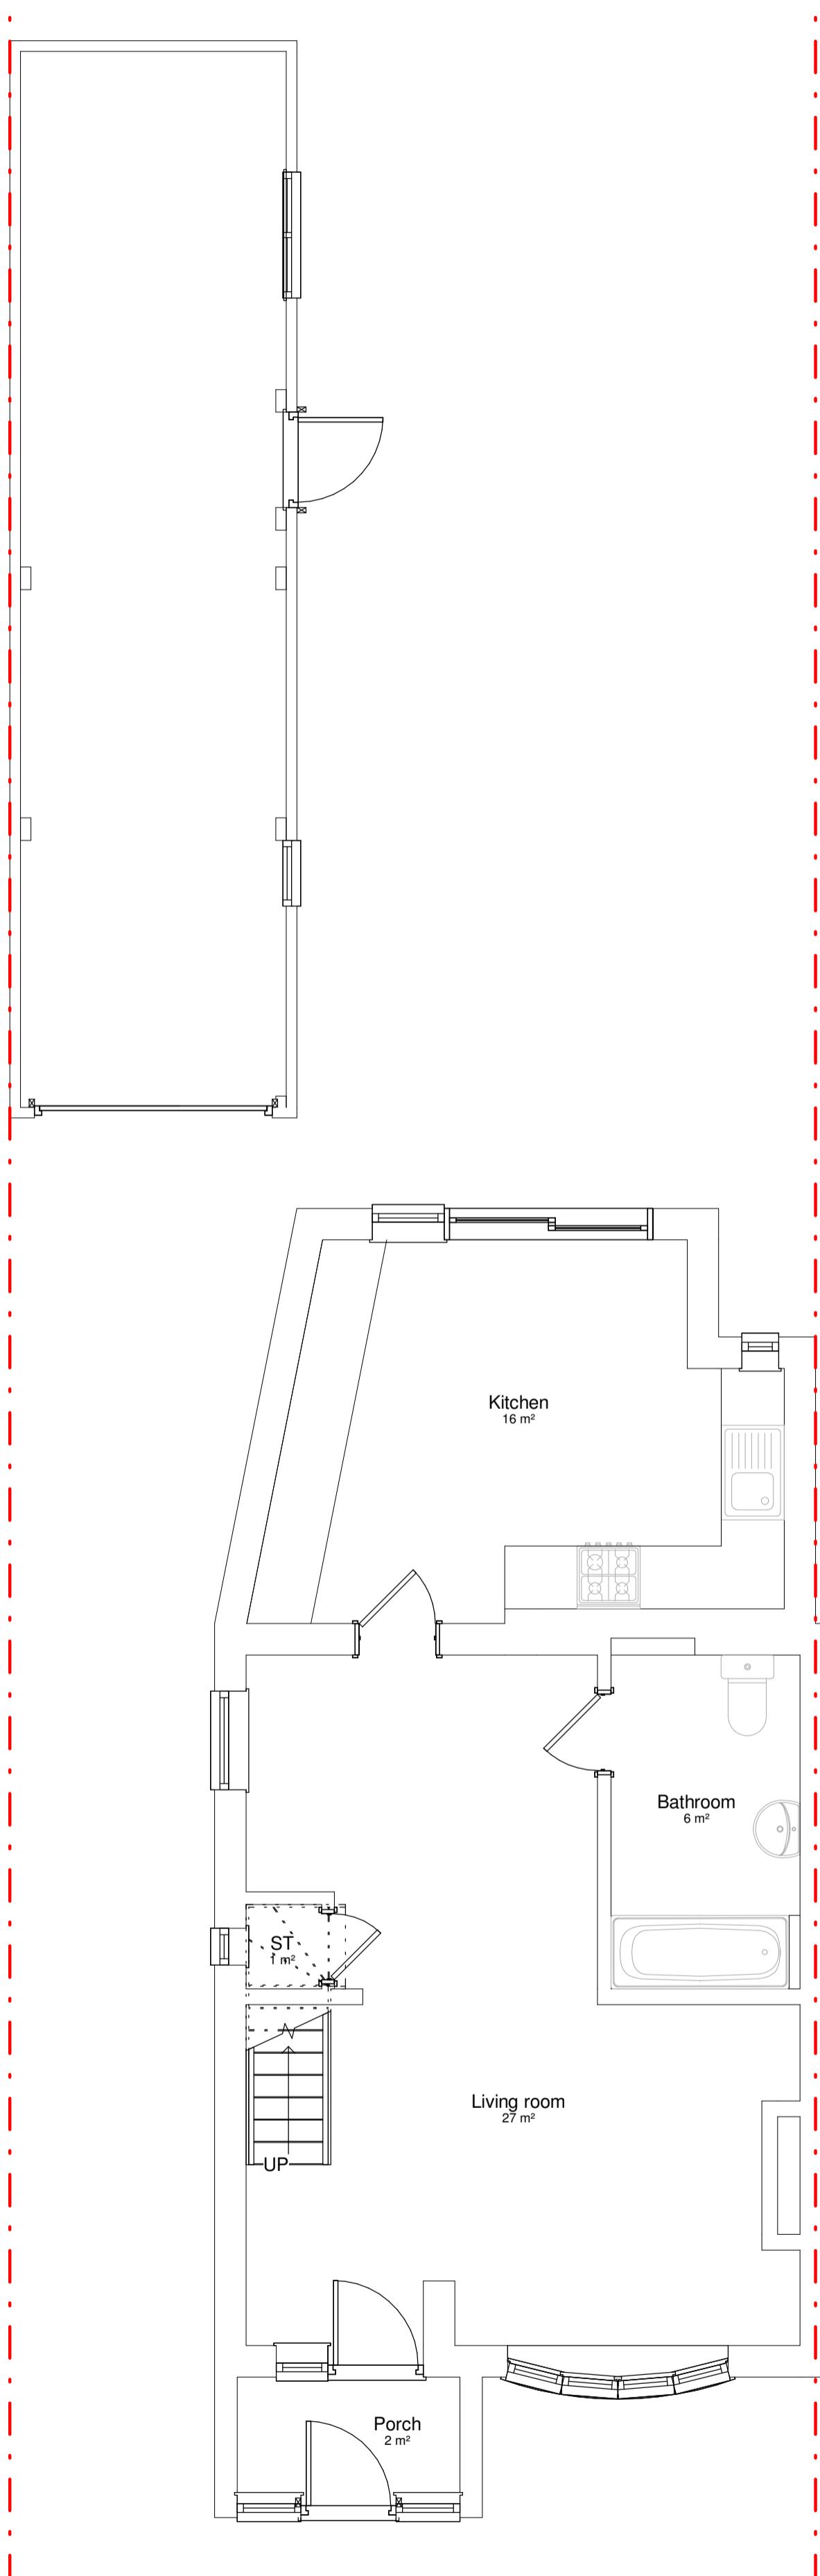

Existing_Level 00
1 : 50

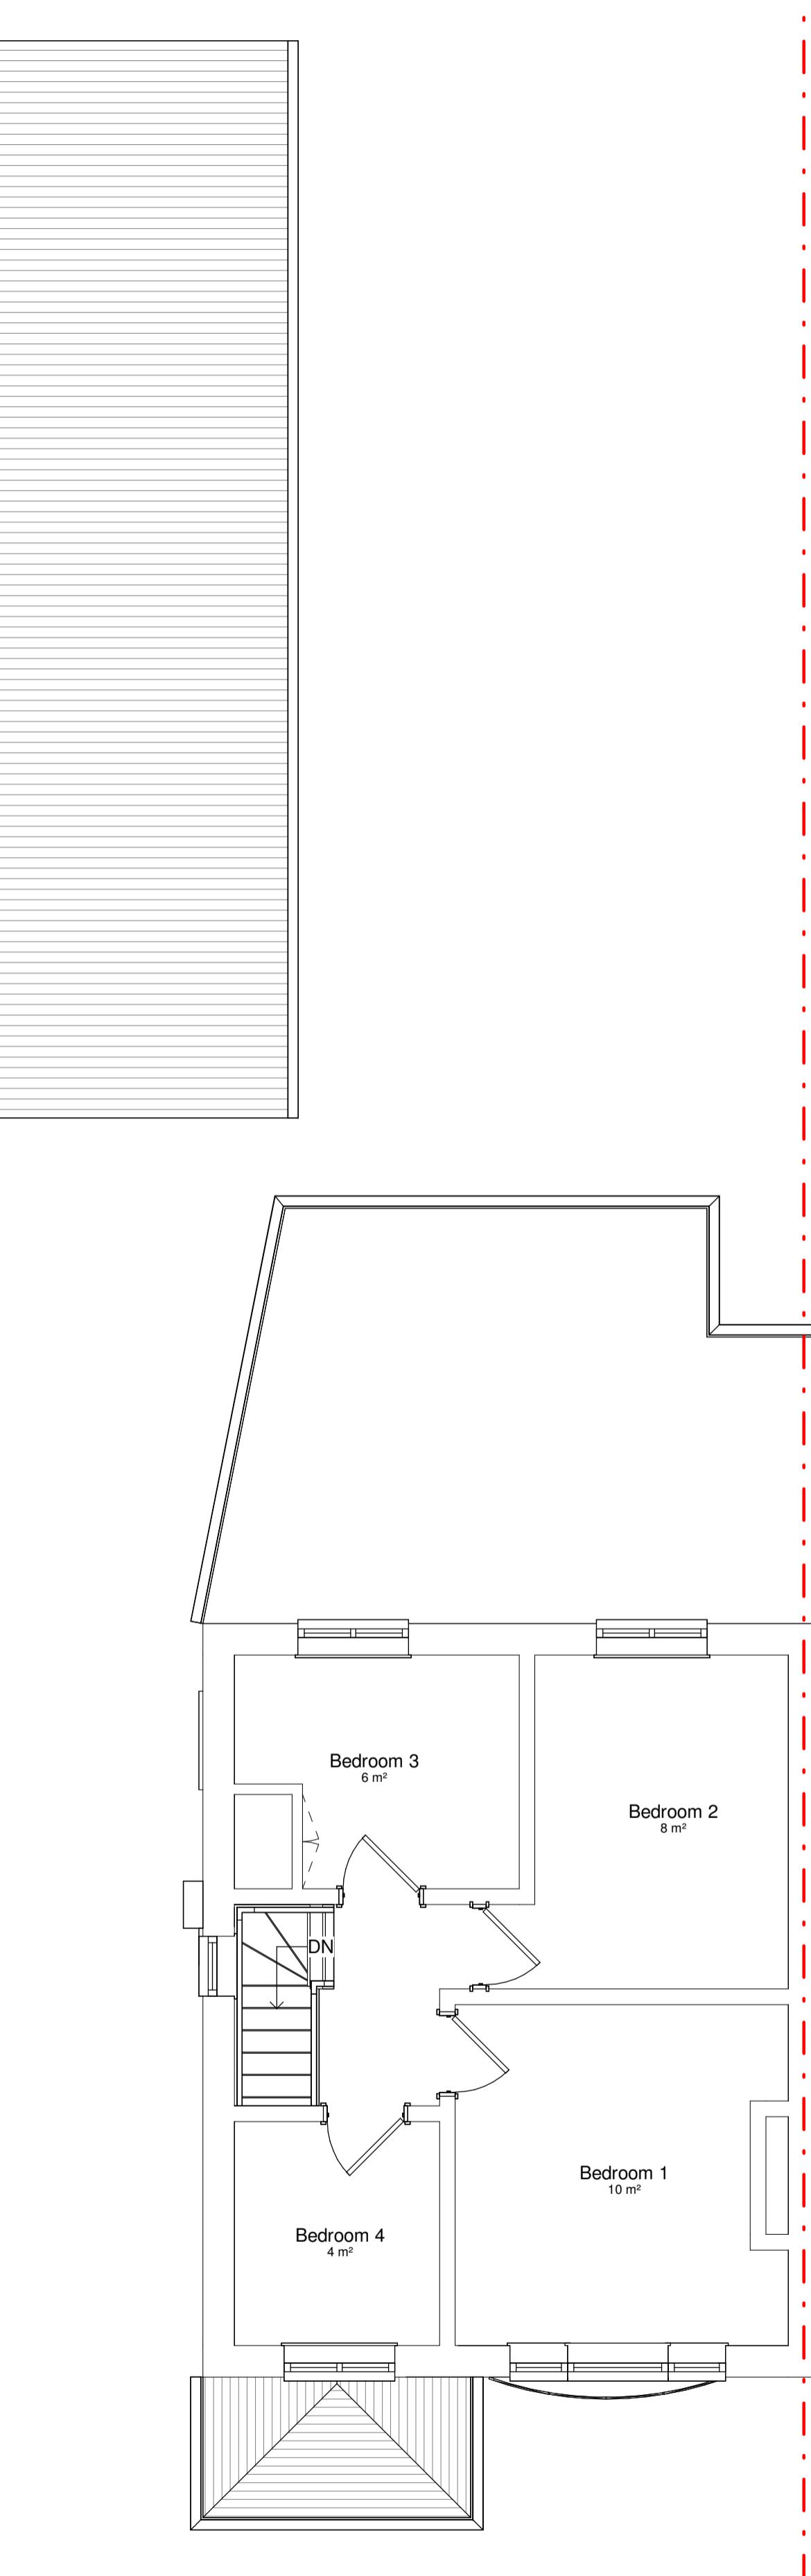

Existing_Level 01
1 : 50

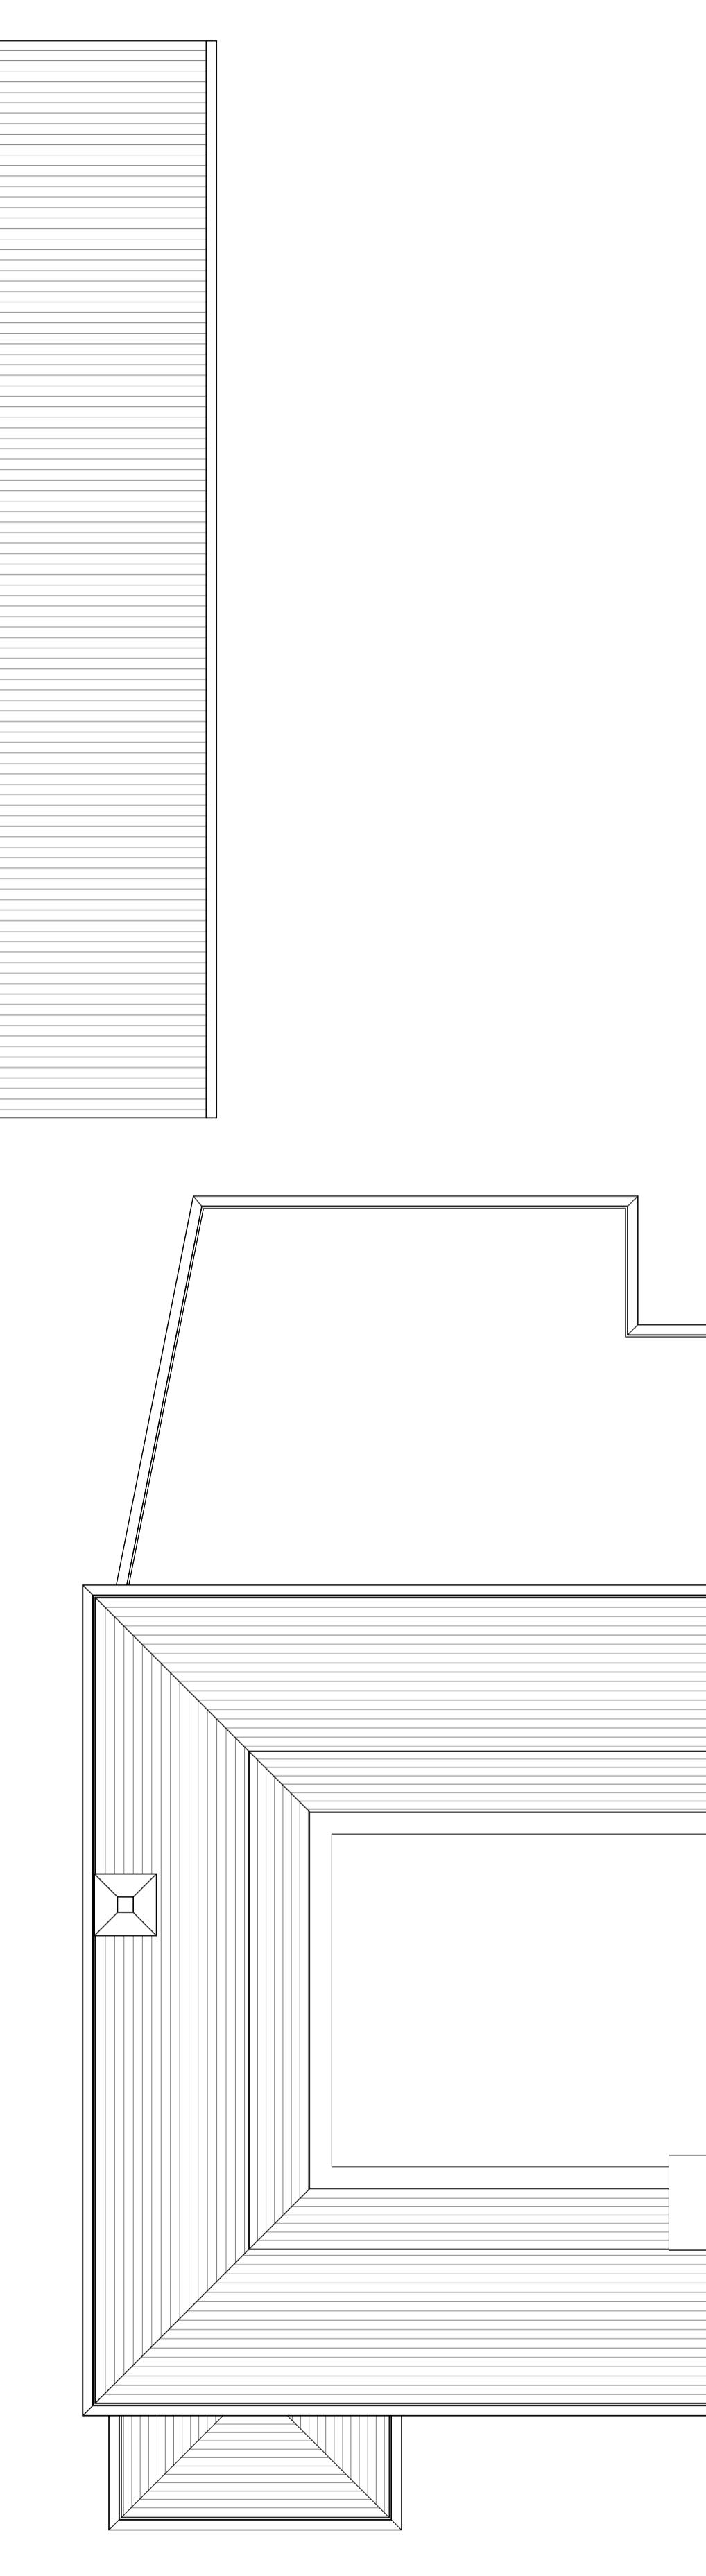

Existing_Level 02
1 : 50

1:50 0 1m 2 3 4 5 6m

1 Planning Submission MG/MG 17/12/25
rev description drawn checked date
revisions
status: PLANNING
This drawing is protected under The Copyright, Designs and Patents Act 1988.
This drawing is produced for PLANNING PURPOSES ONLY and is not to be
used for construction.

client: LOVELY

project: 97 PARK LANE

title: GA_EXISTING_GROUND AND
FIRST

scale: 1 : 50 @ A1

date: DEC 2025




drawn: MG

checked: MG

job no: 25050 drawing no: 03001 revision: P1

Planning Notes

- For planning purposes, not for construction or any purpose other than planning application.
- All dimensions are in millimetres unless otherwise noted.
- Subject to Structural Engineers technical design and specification.
- Window mullion/patio glazing arrangement window mullion/ patio glazing arrangement indicative subject to detail design.
- Site footprint taken from combination of survey and OS mapping data. Any information relating to neighbouring buildings is approximate.

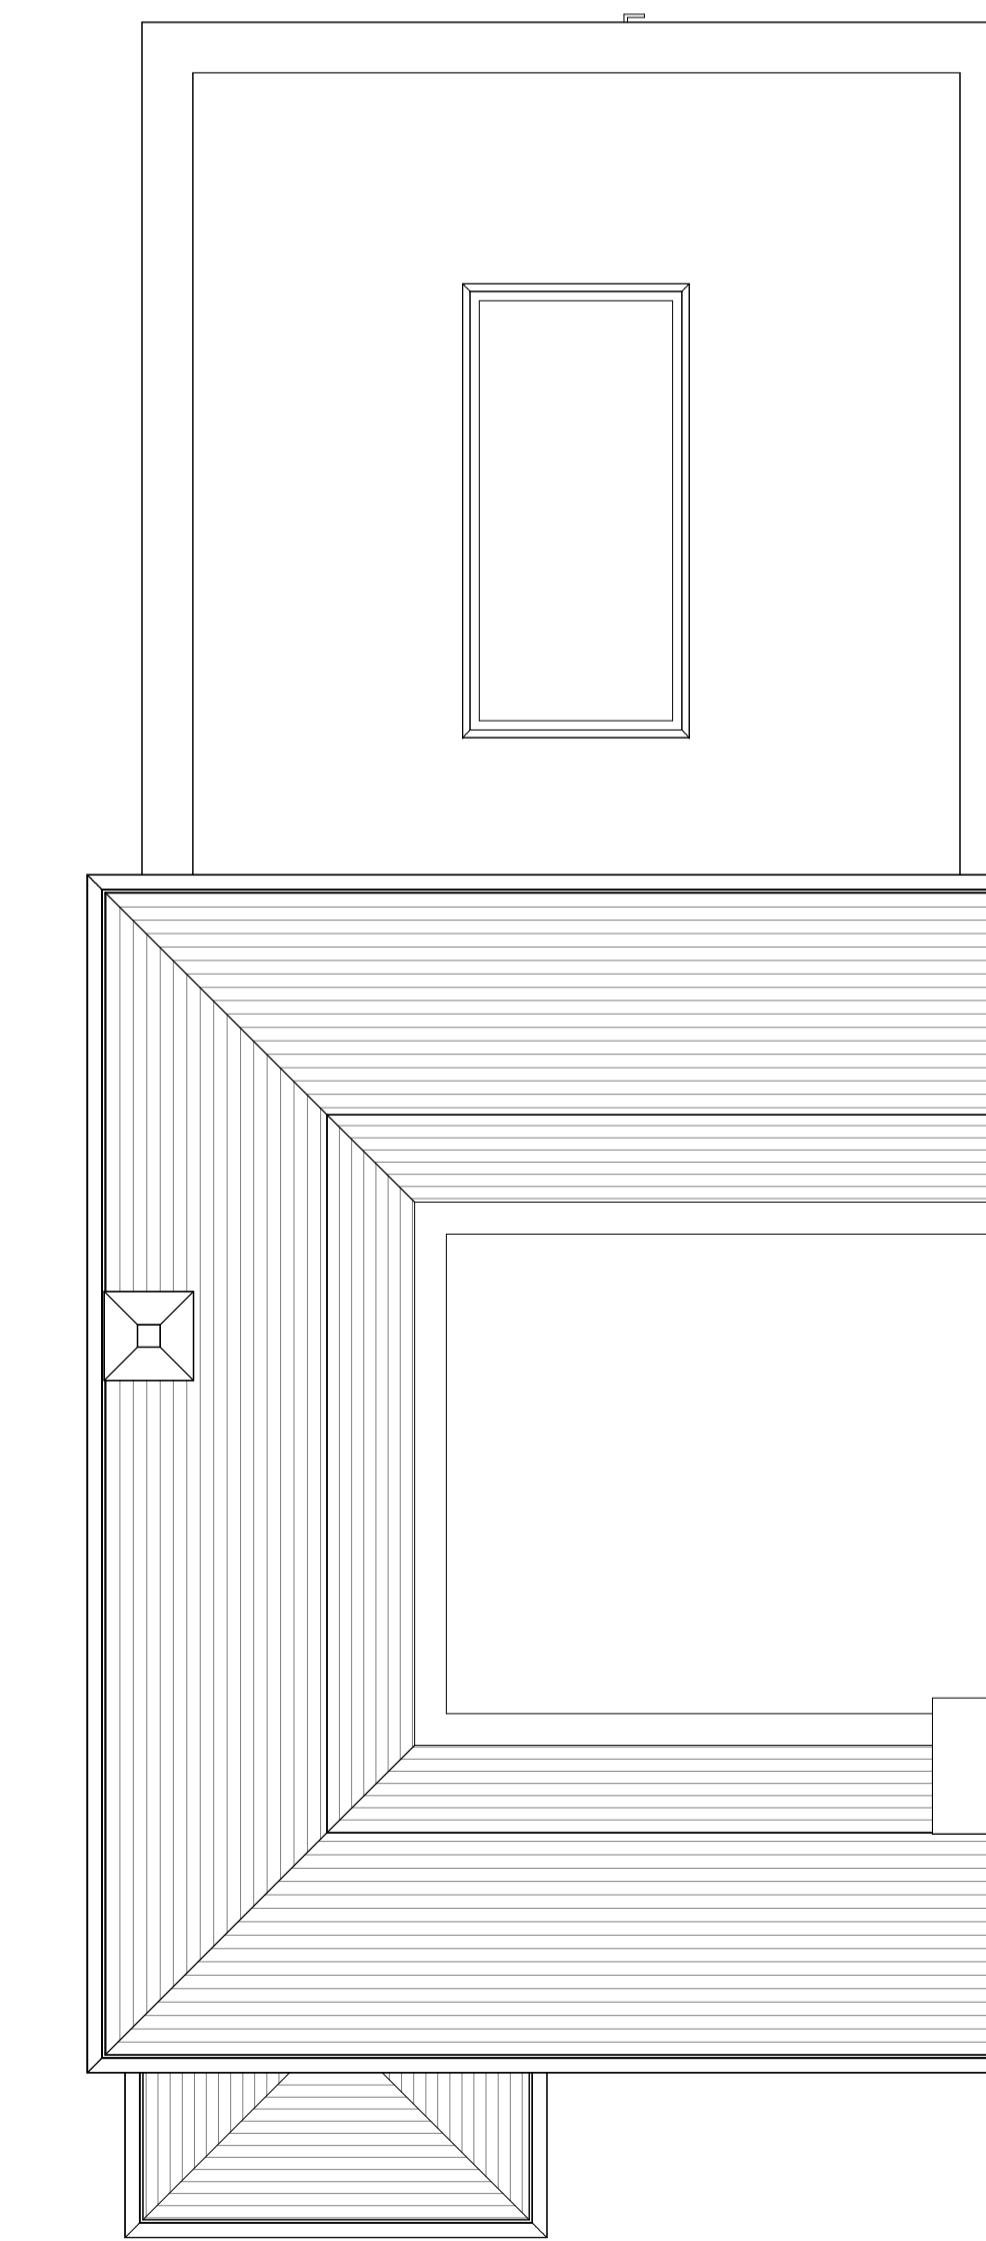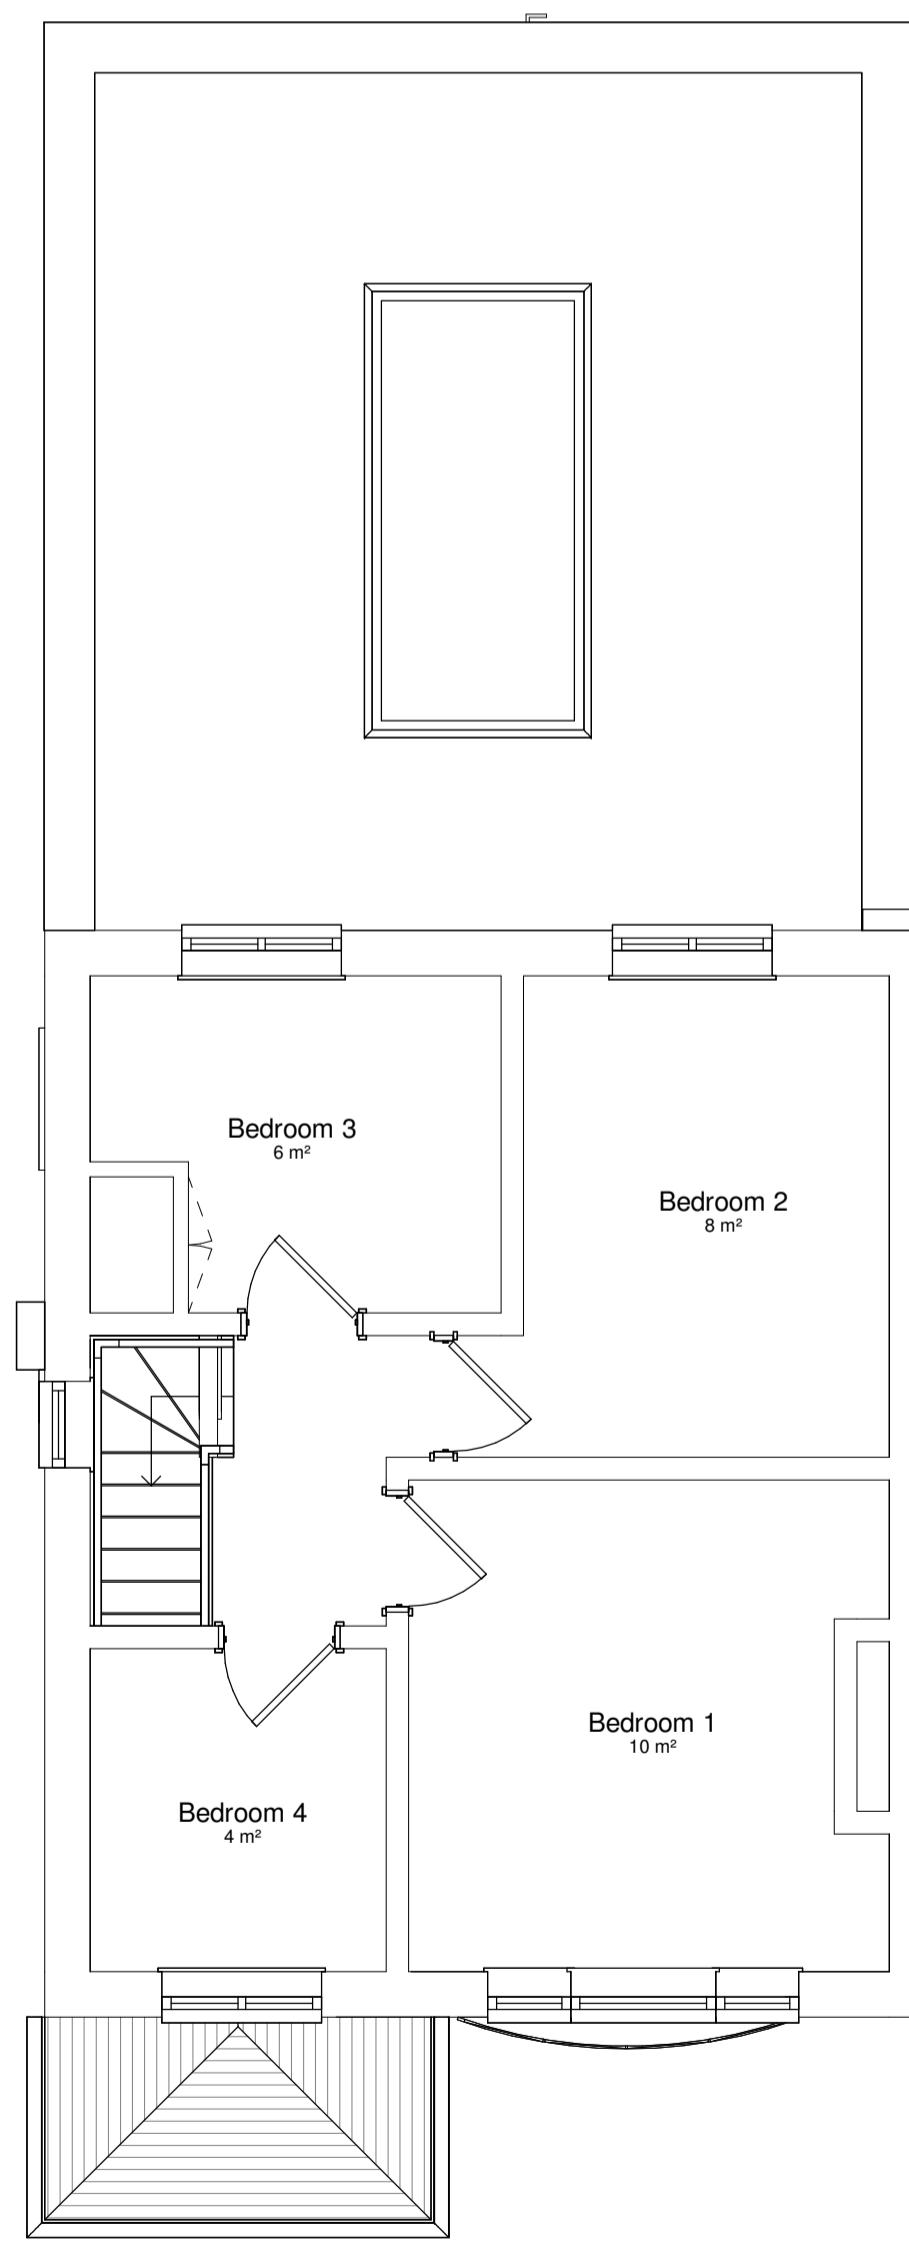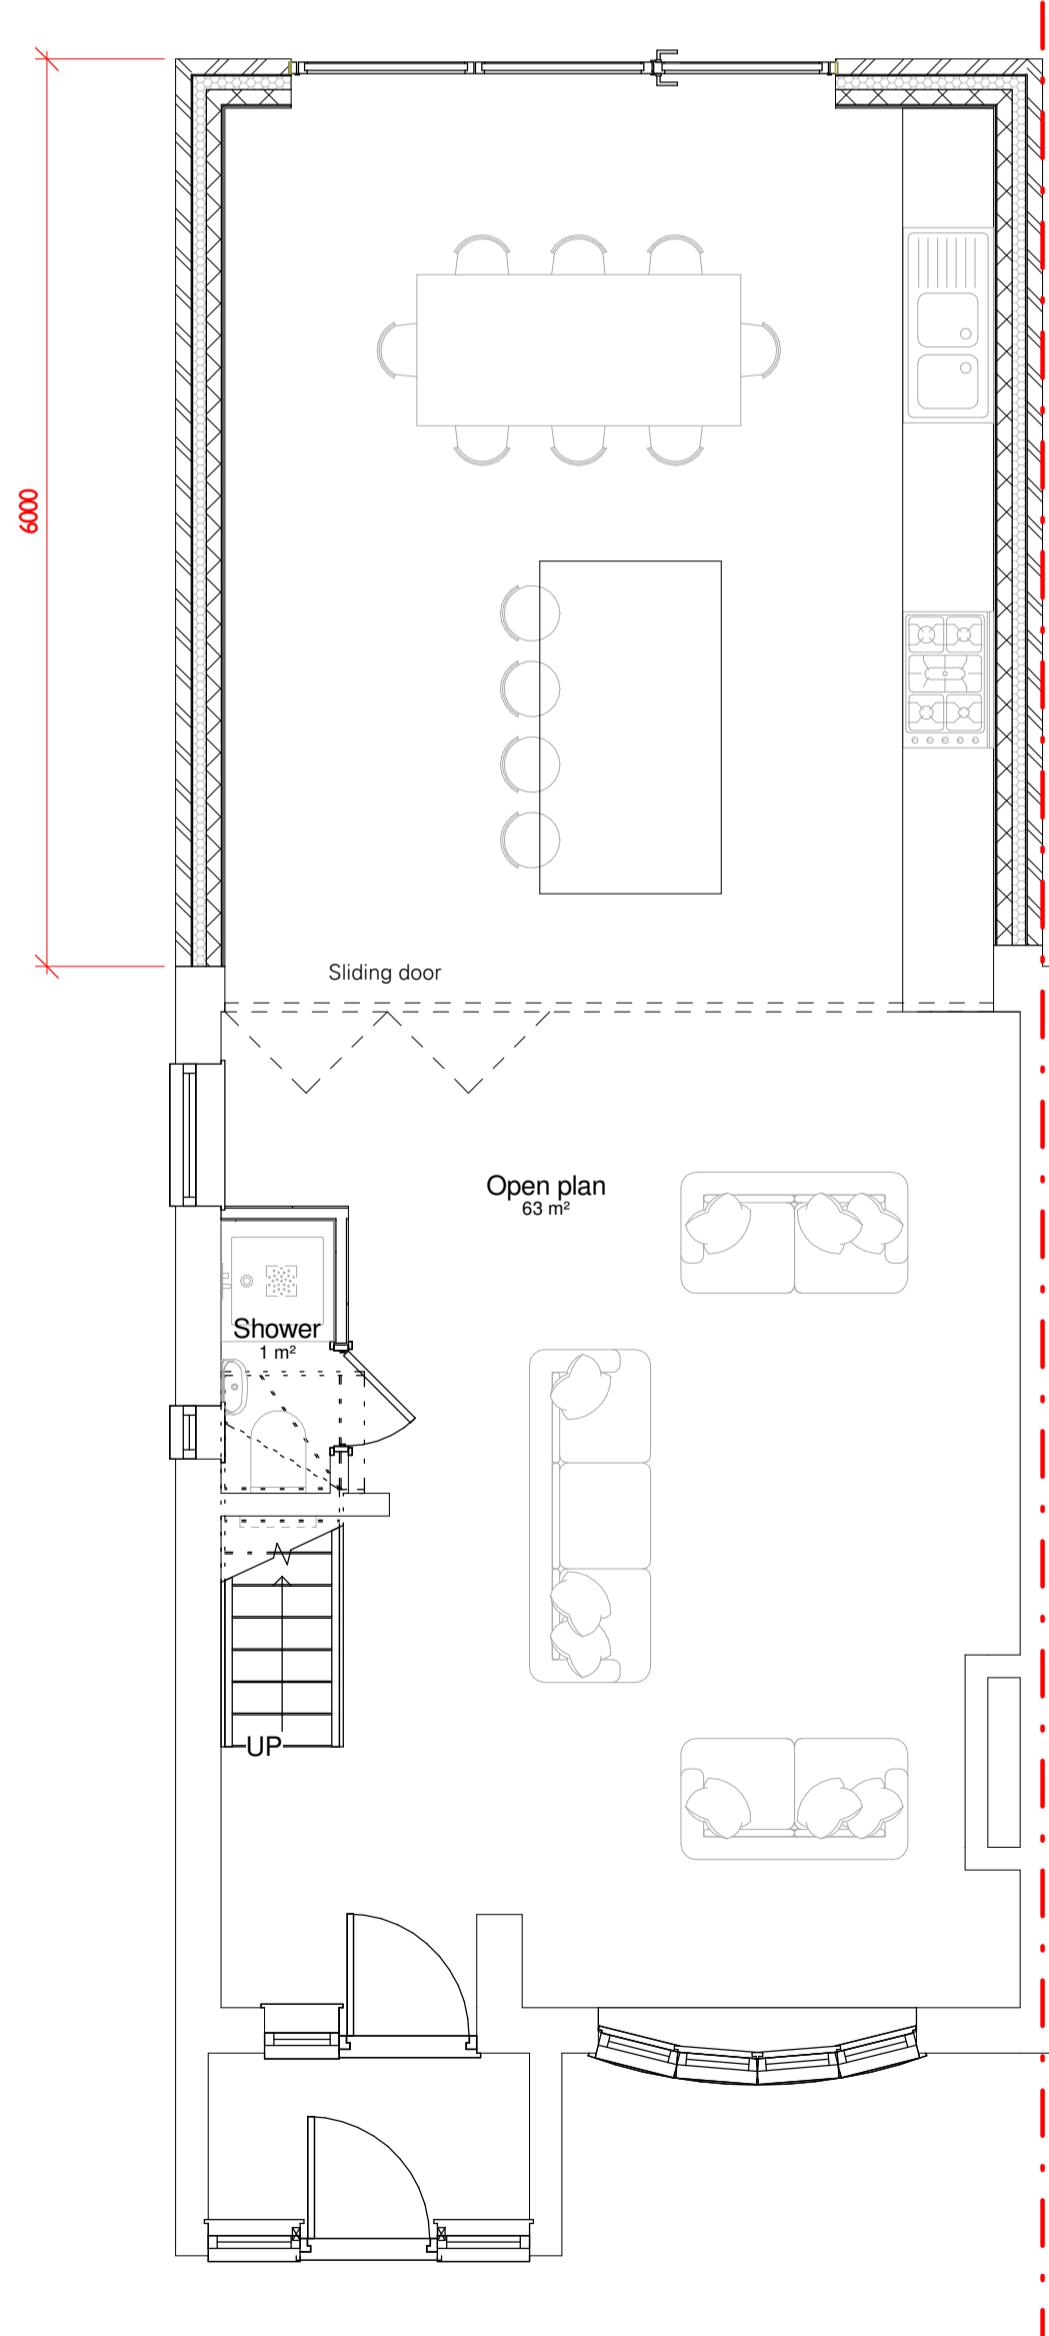


1:50 0 1m 2 3 4 5 6m



1 Planning Submission MG/MG 17/12/25
rev description drawn checked date
revisions

status: PLANNING
This drawing is protected under The Copyright, Designs and Patents Act 1988.
This drawing is produced for PLANNING PURPOSES ONLY and is not to be used for construction.

client: LOVELY
project: 97 PARK LANE
title: GA_PROPOSED_GROUND AND FIRST
scale: 1 : 50 @ A1
date: DEC 2025
drawn: MG
checked: MG
job no: 25050 drawing no: 03003 revision: P1


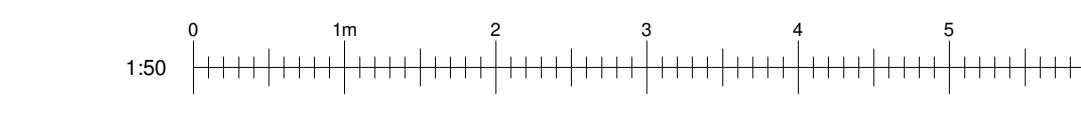


1	Planning Submission	MG/MG	17/12/25
rev	description	drawn	checked
<hr/>			
<hr/>			
status:	PLANNING		
This drawing is protected under The Copyright, Designs and Patents Act 1988.			
This drawing is produced for PLANNING PURPOSES ONLY and is not to be used for construction.			
<hr/>			
client:	LOVELY		
project:	97 PARK LANE		
title:	EXISTING ELEVATIONS		
scale:	1 : 50		
date:	DEC 2025		
drawn:	MG		
checked:	MG		
job no:	drawing no:		revision:
25050	05001		P1

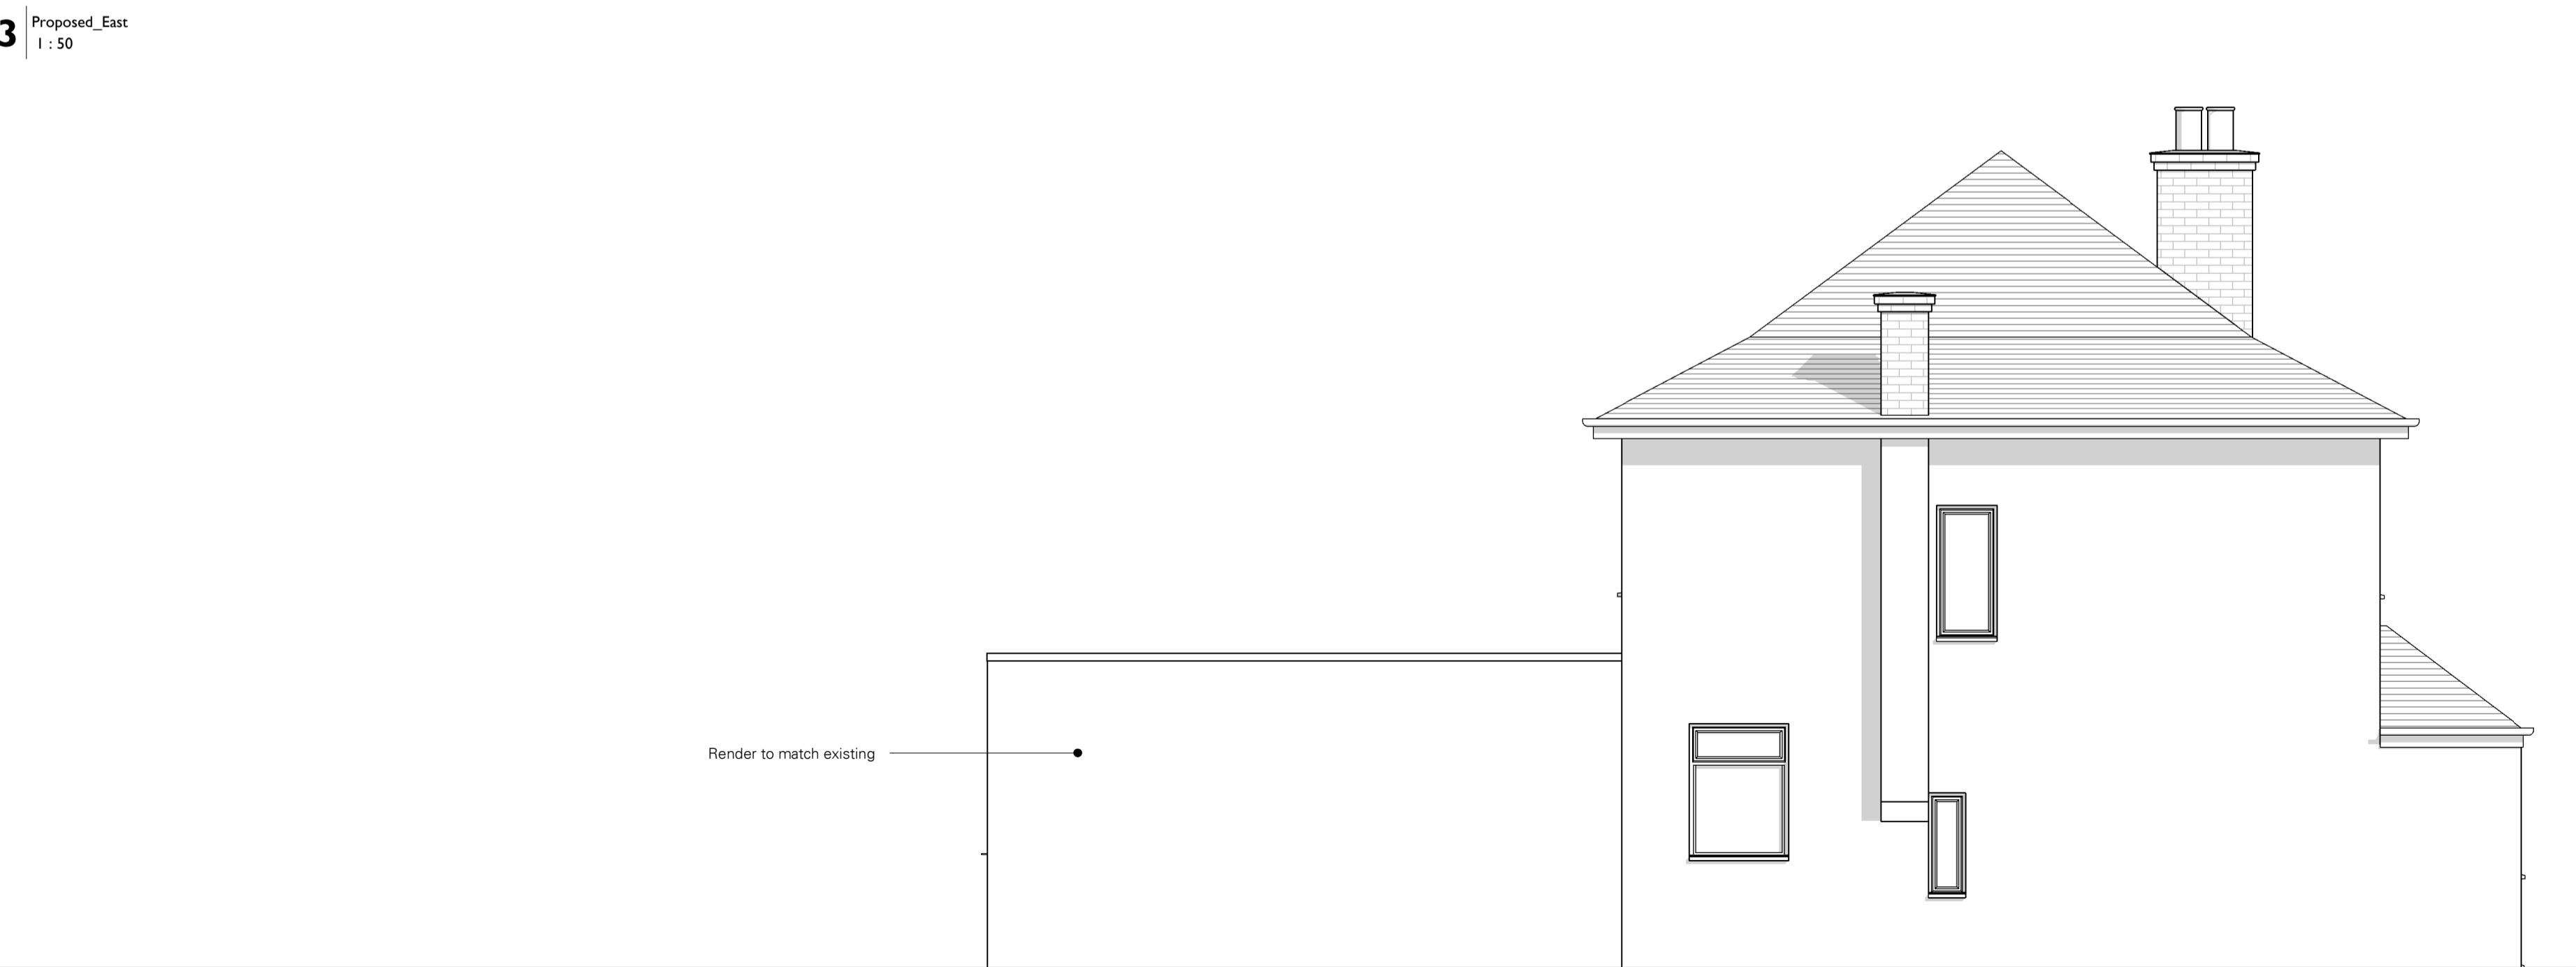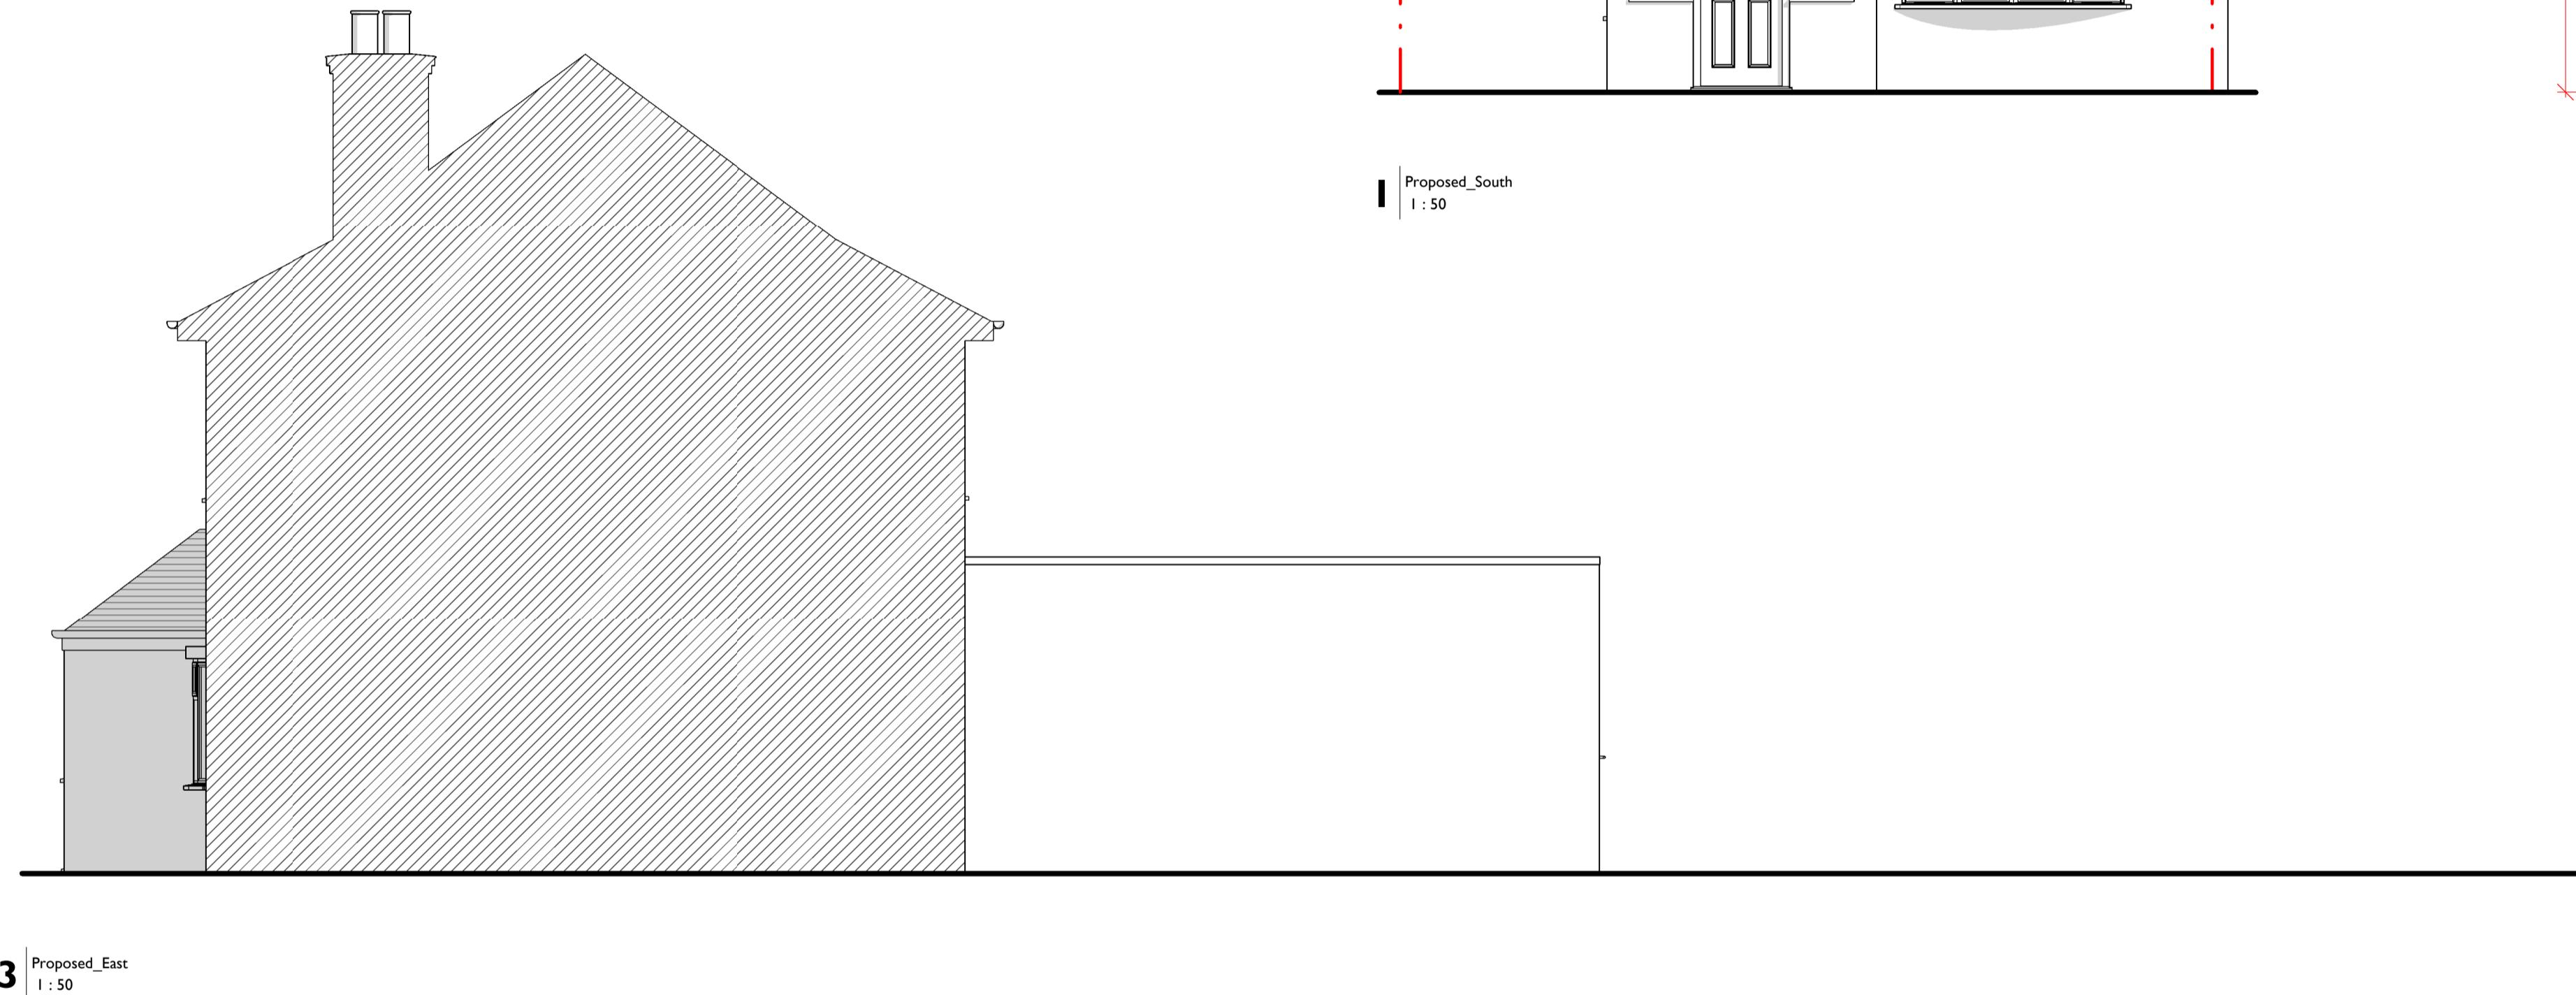

1 Proposed_South
1 : 50

2 Proposed_North
1 : 50

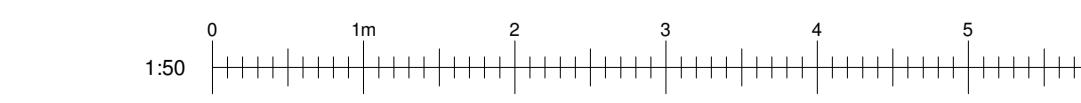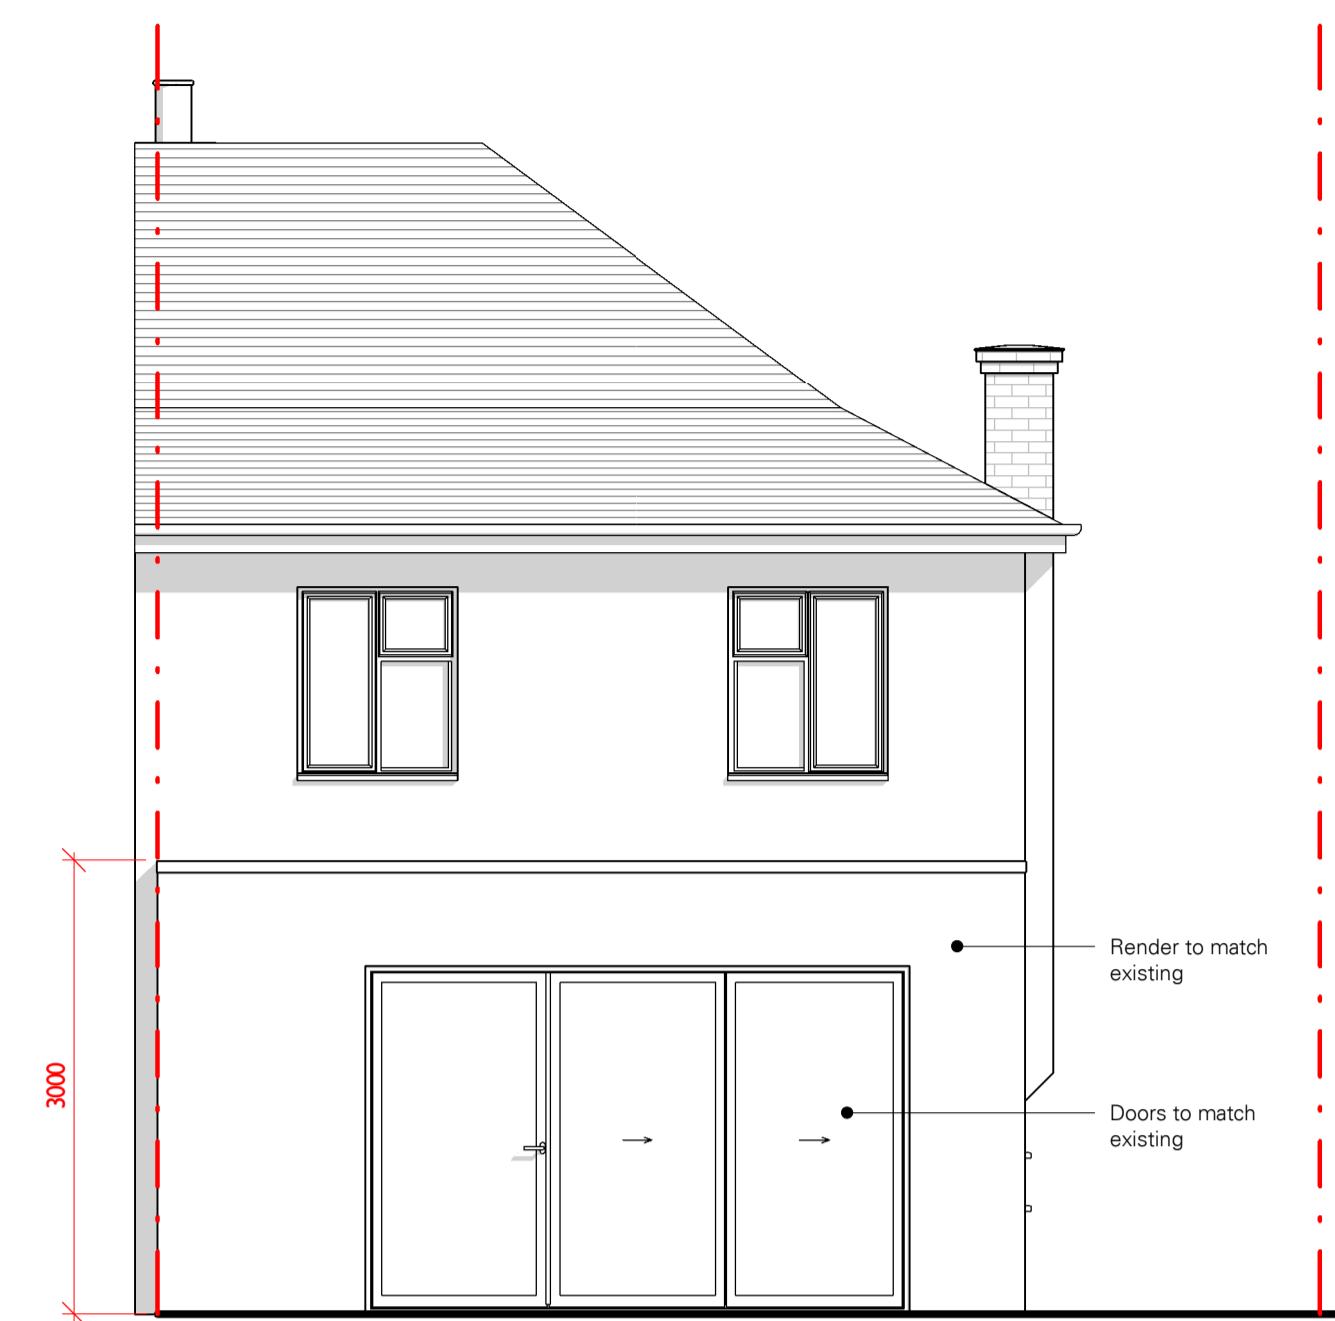

1 Planning Submission MG/MG 17/12/25
rev description drawn checked date
revisions

status: PLANNING
This drawing is protected under The Copyright, Designs and Patents Act 1988.
This drawing is produced for PLANNING PURPOSES ONLY and is not to be
used for construction.

client: LOVELY
project: 97 PARK LANE
title: PROPOSED ELEVATIONS
scale: 1 : 50
date: DEC 2025
drawn: MG
checked: MG
job no: drawing no: revision:
25050 05002 P1