

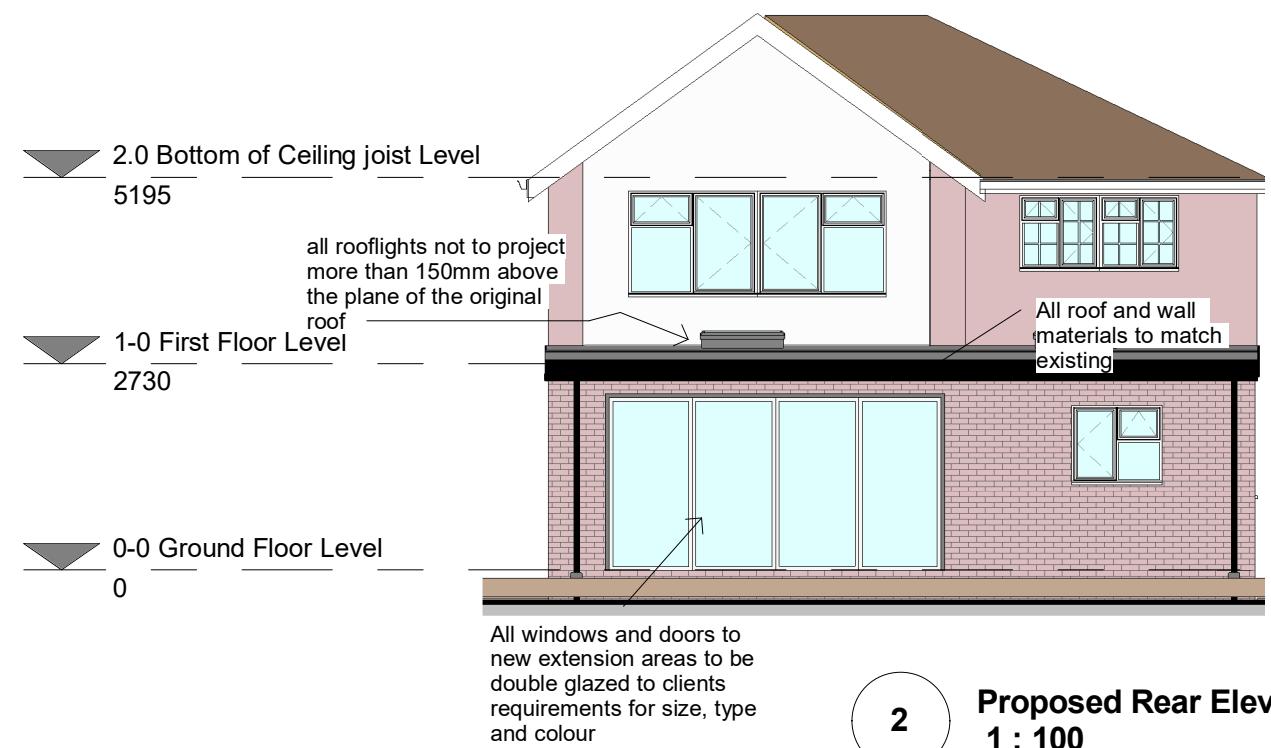



1 Proposed Flank Elevation
1 : 100

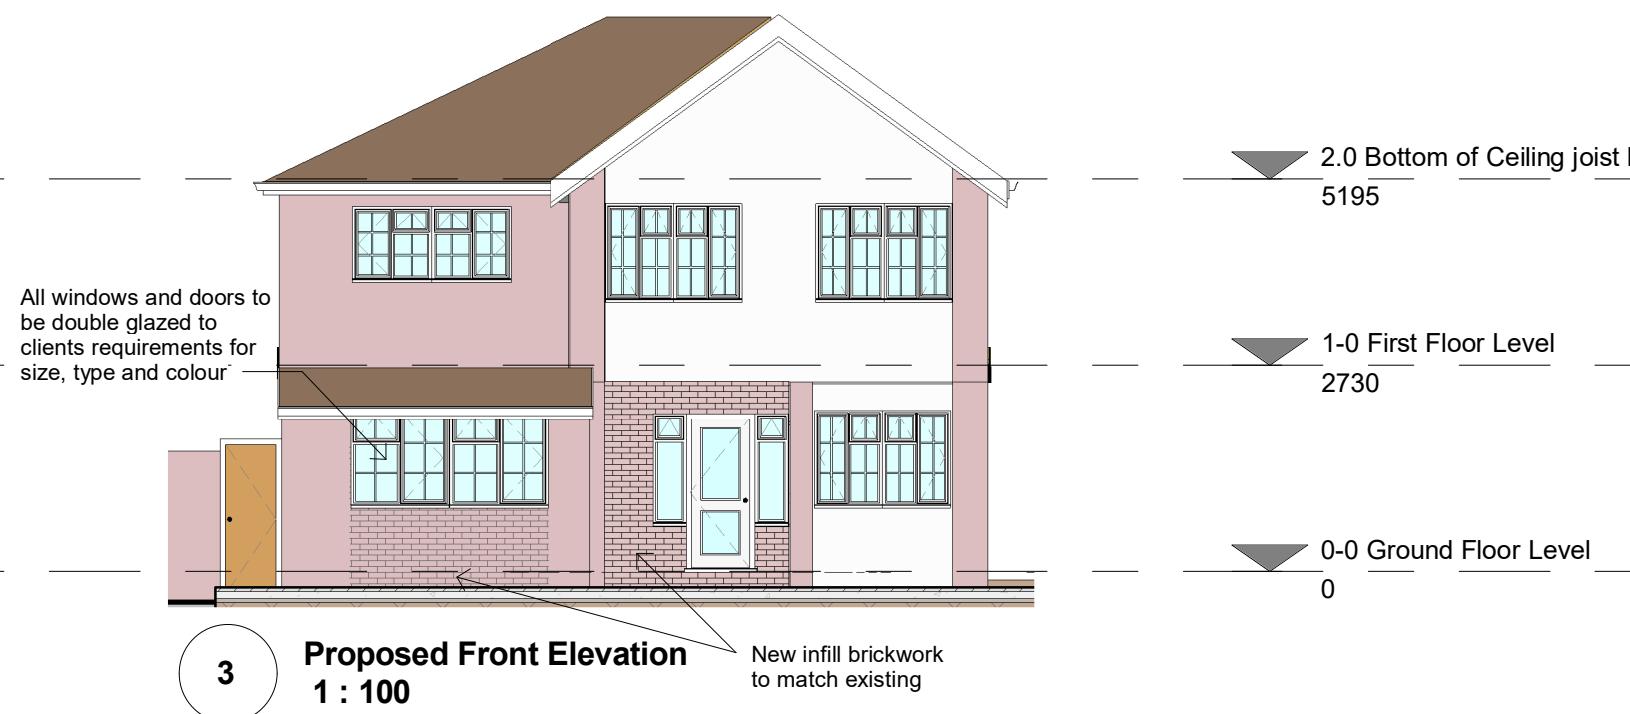

2 Proposed Rear Elevation
1 : 100

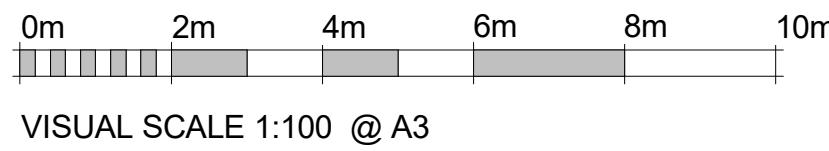

3 Proposed Front Elevation
1 : 100

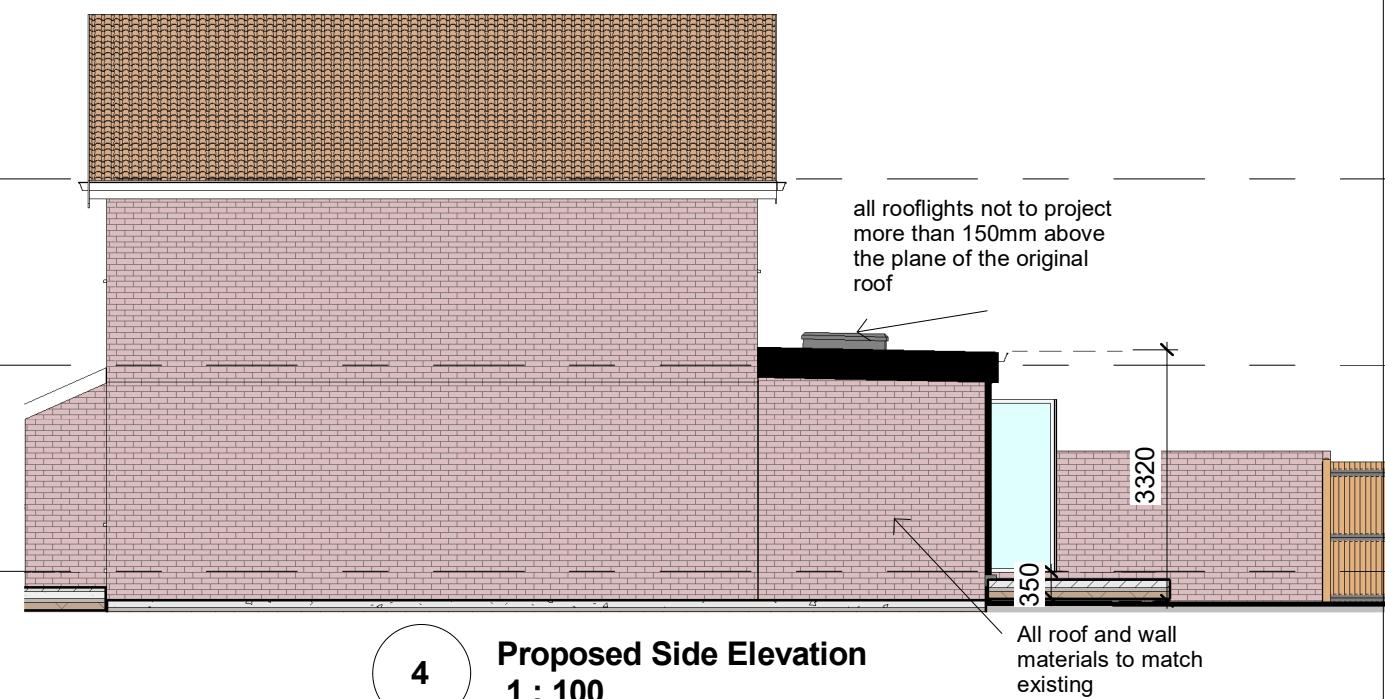

4 Proposed Side Elevation
1 : 100

Site
1 ASHBURY DRIVE, UXBRIDGE,
UB10 8BN

Project name
Single Storey Rear Extension
Sheet Name
Proposed Elevations

ASM Architectural Services
asm03@hotmail.co.uk
Scale 1 : 100 @ A3
Owner
Drawn by SAF 07960489861
Checked by Checker
Project number 25/001

No.	Description	Date