


1 2 3 4 5 6 7 8 9 10

NOTES :

A

B


FIBER GLASS FINISH TO  
FLAT ROOF  
VERTICAL TILE TO DORMER  
FACE AND CHEEKS.  
UPVC FRAMED DOUBLE GLAZED  
WINDOW TO MATCH EXISTING  
HIP TO GABLE END ROOF TO  
SIDE ELEVATION TO MATCH  
EXISTING FINISH.

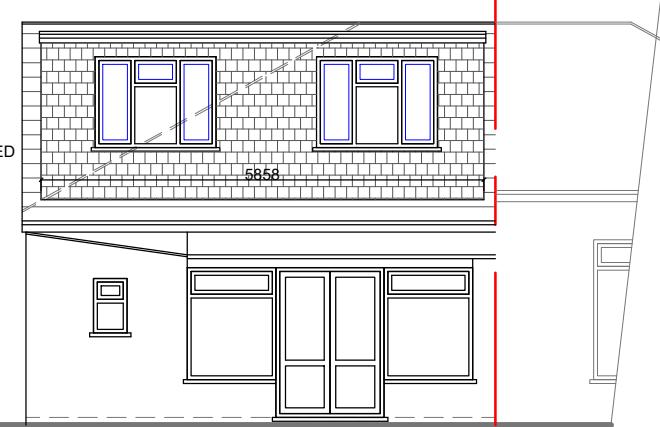

NO.46  
PROPOSED REAR ELEVATION


The proposed rooflights will not protrude more than 0.15 metres beyond the plane of the slope of the original roof when measured from the perpendicular with the external surface of the original roof

780X980mm  
VELUX OPENABLE  
ROOF LIGHTS

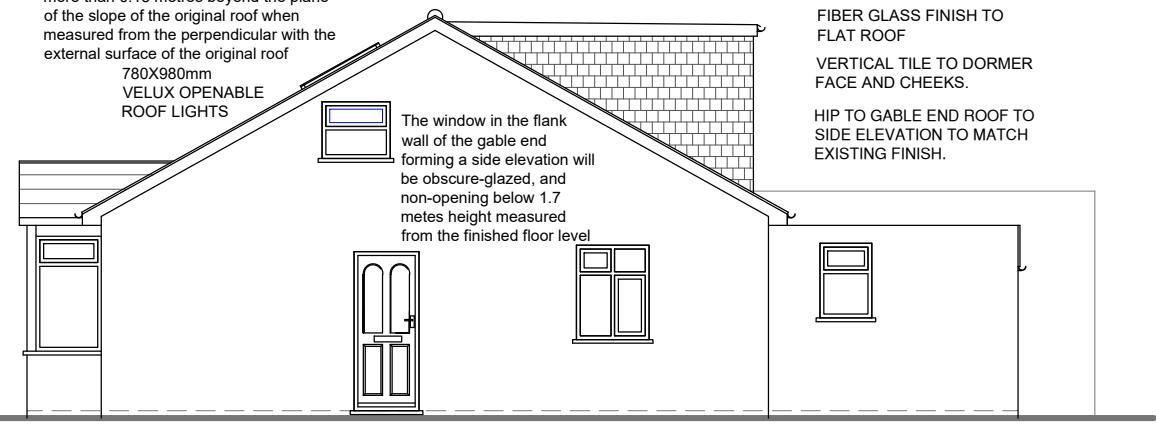


NO.46  
PROPOSED SIDE ELEVATION

FIBER GLASS FINISH TO  
FLAT ROOF  
VERTICAL TILE TO DORMER  
FACE AND CHEEKS.  
HIP TO GABLE END ROOF TO  
SIDE ELEVATION TO MATCH  
EXISTING FINISH.

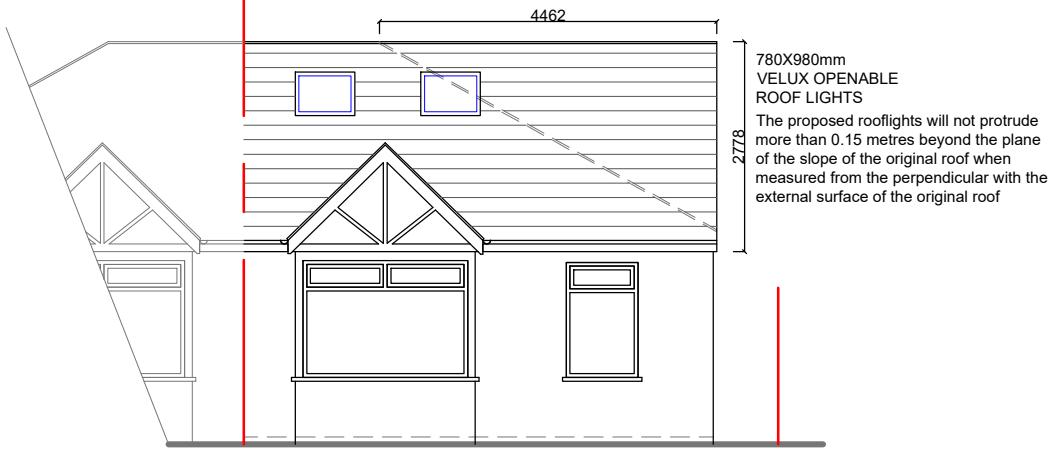

NO.46  
PROPOSED FRONT ELEVATION

FIBER GLASS FINISH TO  
FLAT ROOF  
VERTICAL TILE TO DORMER  
FACE AND CHEEKS.  
HIP TO GABLE END ROOF TO  
SIDE ELEVATION TO MATCH  
EXISTING FINISH.

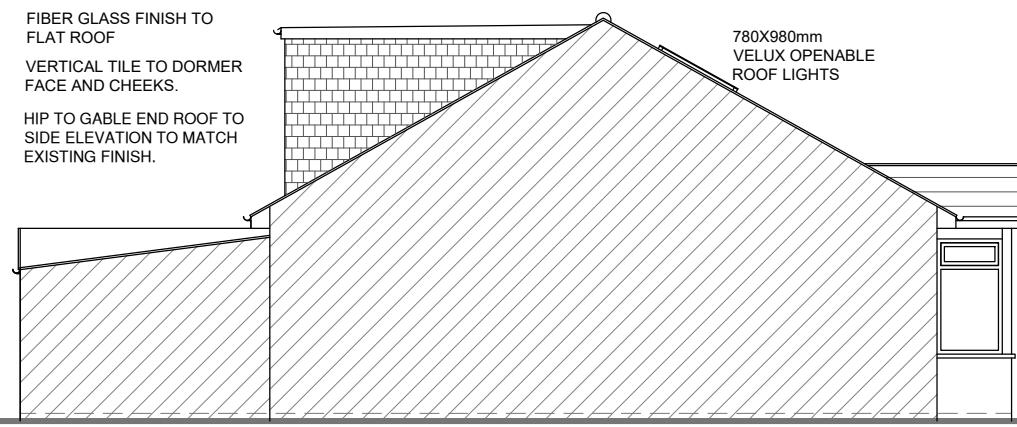

NO.46  
PROPOSED SIDE ELEVATION

0m 1m 2m 3m 4m 5m  
SCALE @ 1:100

Drg No. TP/617/L04 Rev.

Date Revisions

Client LINKAGE HOME UK LTD.

Job Title  
46 PINKWELL AVENUE  
HAYES  
UB3 1NQ

Drawing Title  
PROPOSED ELEVATONS

Scale: 1: 100 / ( A3 )

Date: AUGUST 2023

Checked by: Drawn by: RS

H