

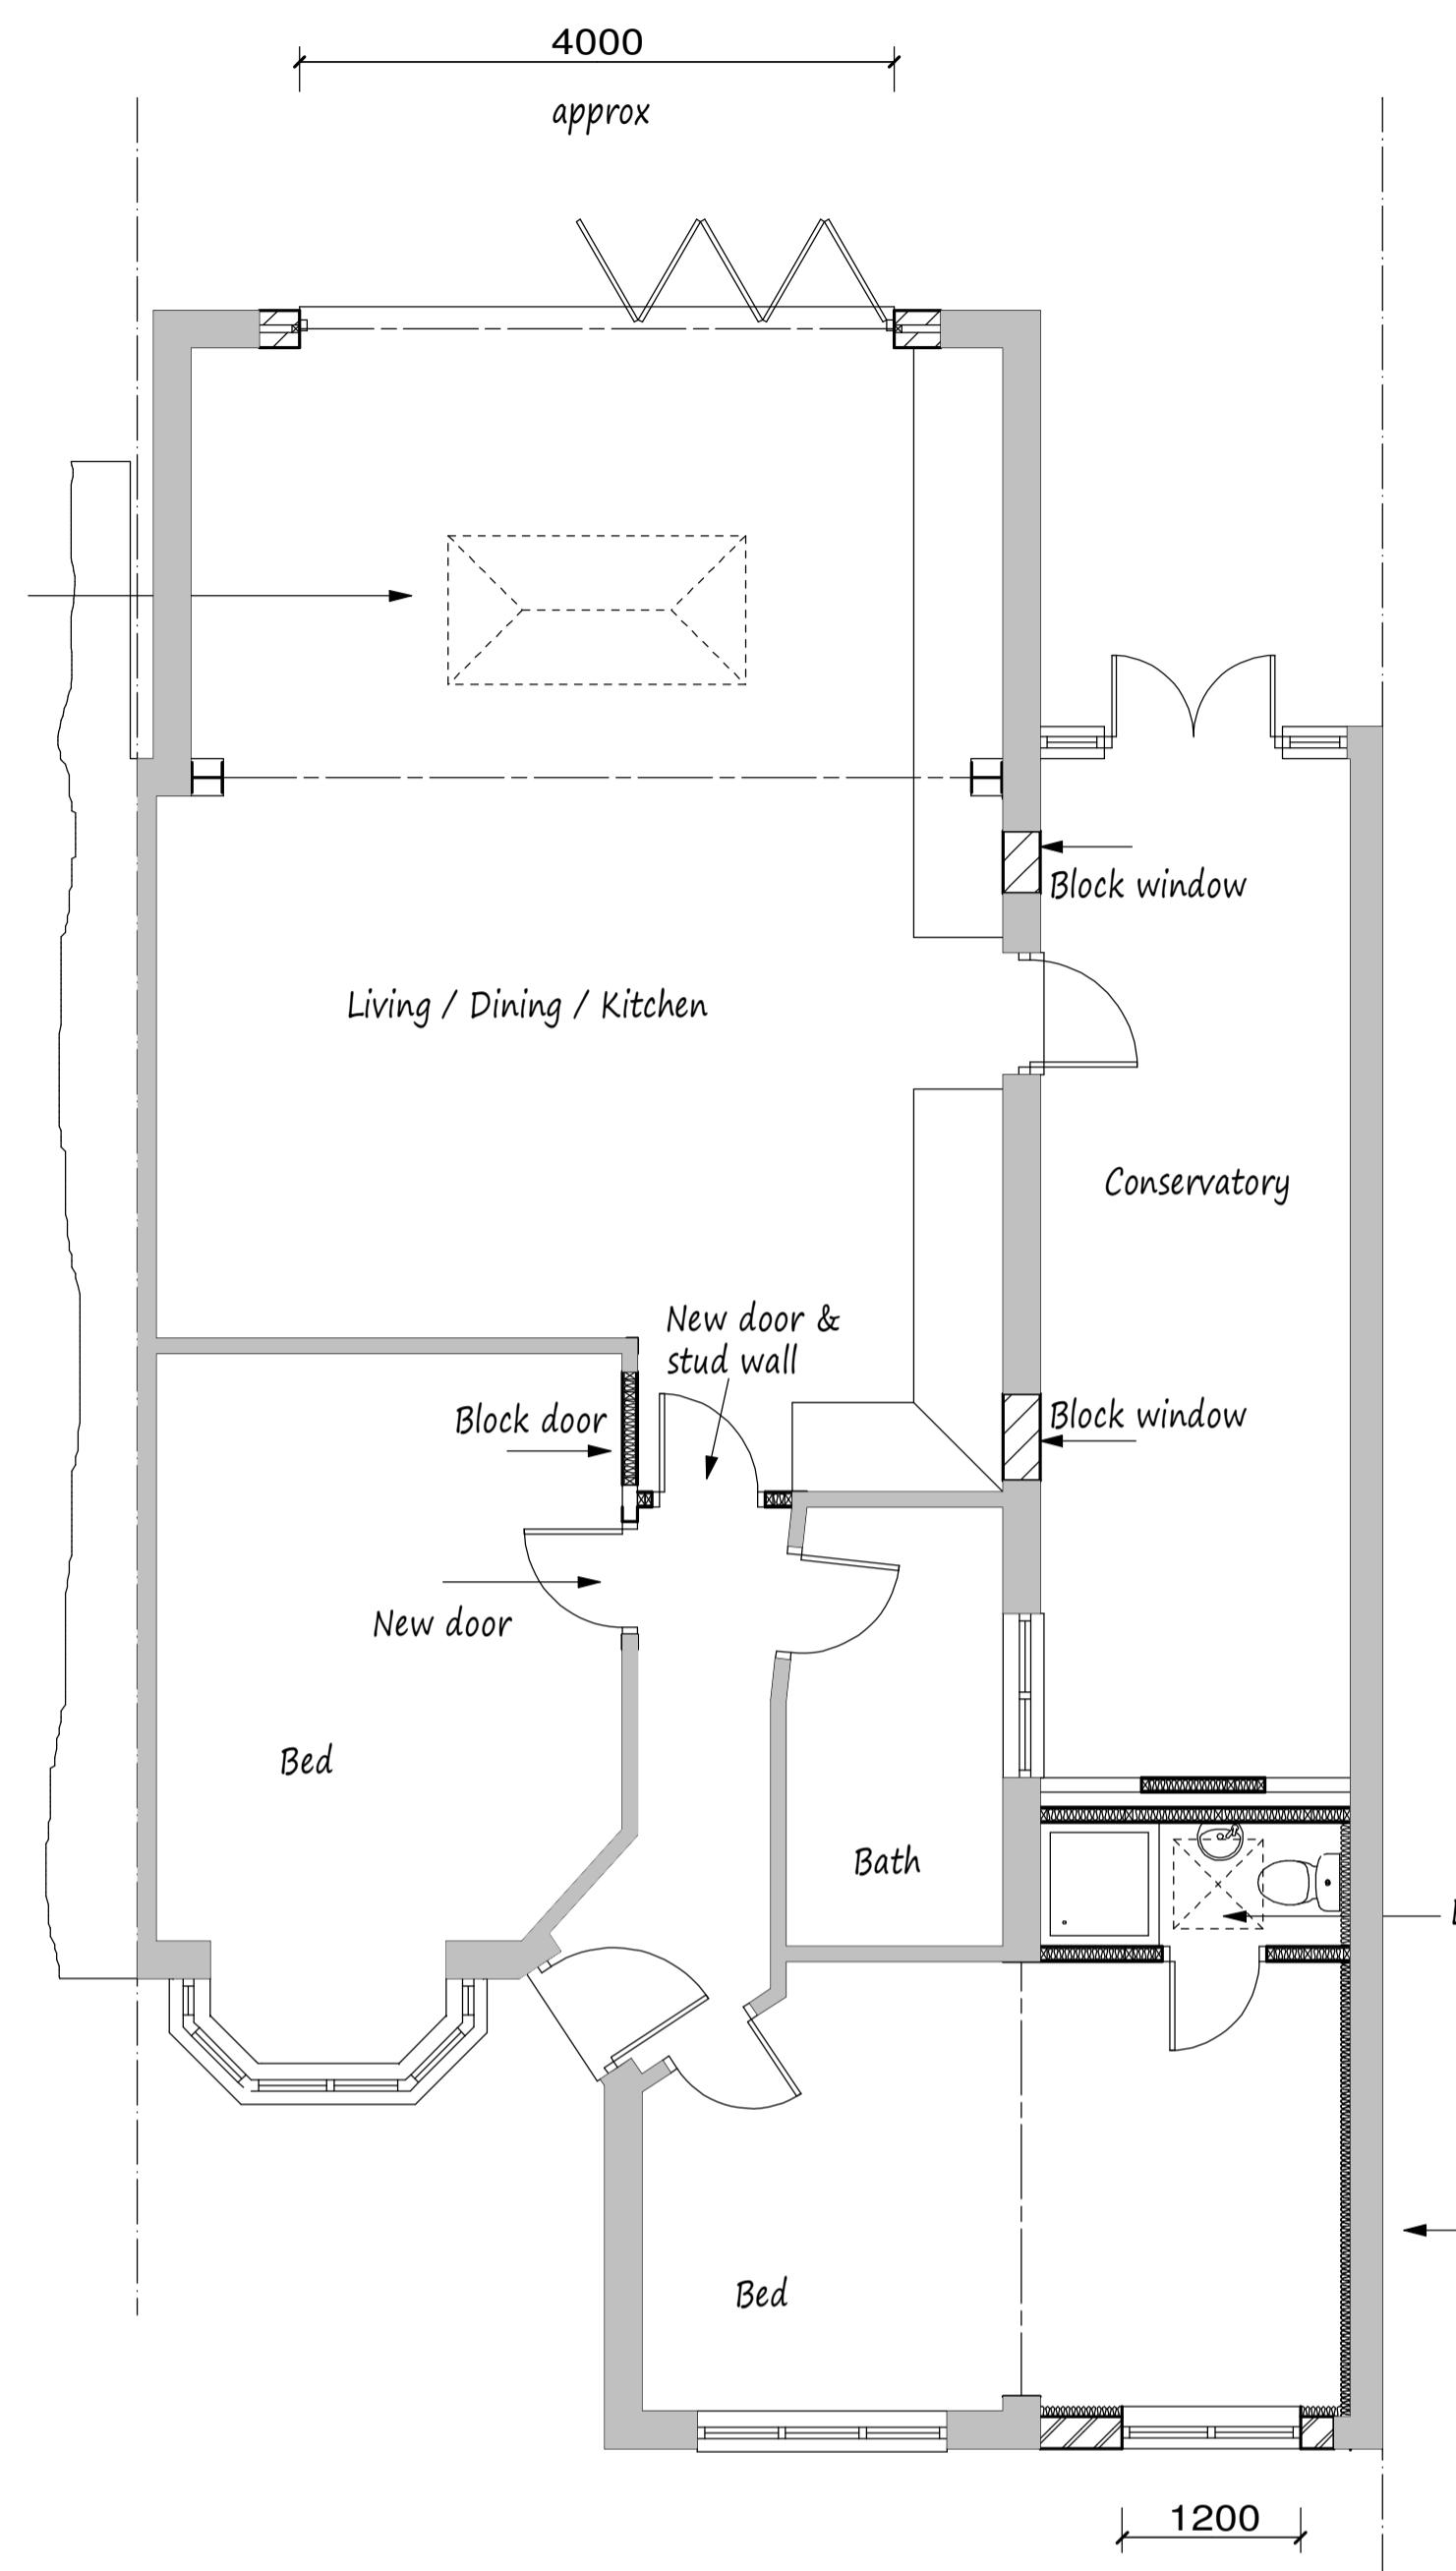


Existing Ground Floor Plan

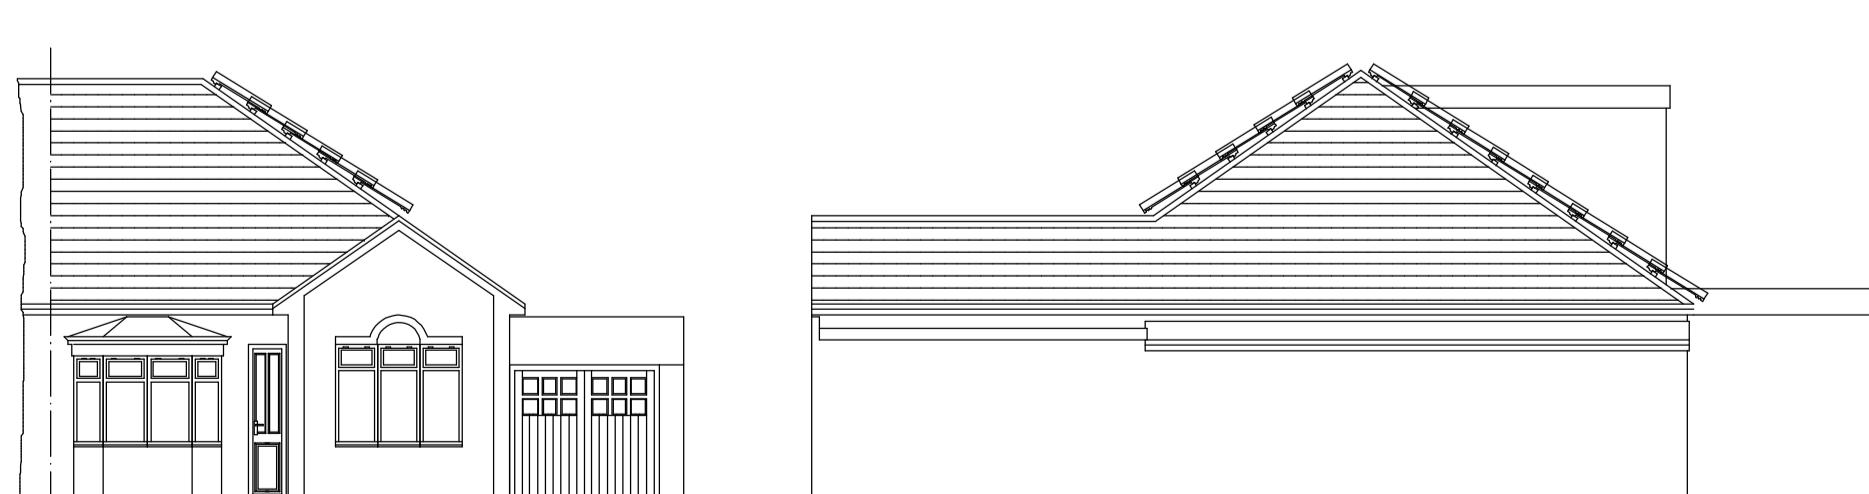

Proposed Ground Floor Plan

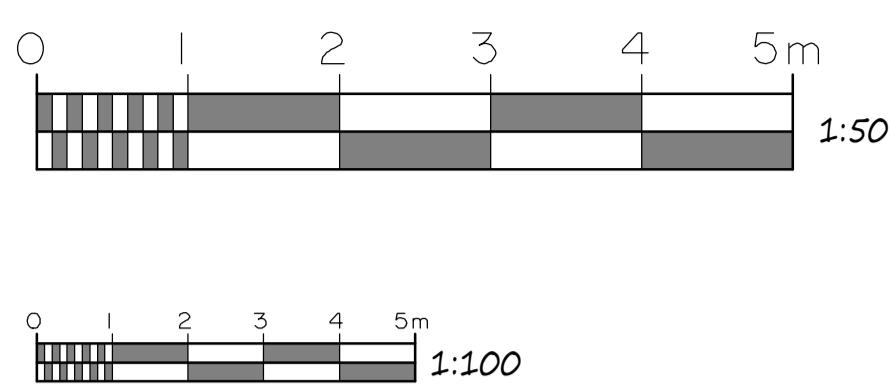


Front Elevation

Side Elevation




Rear Elevation

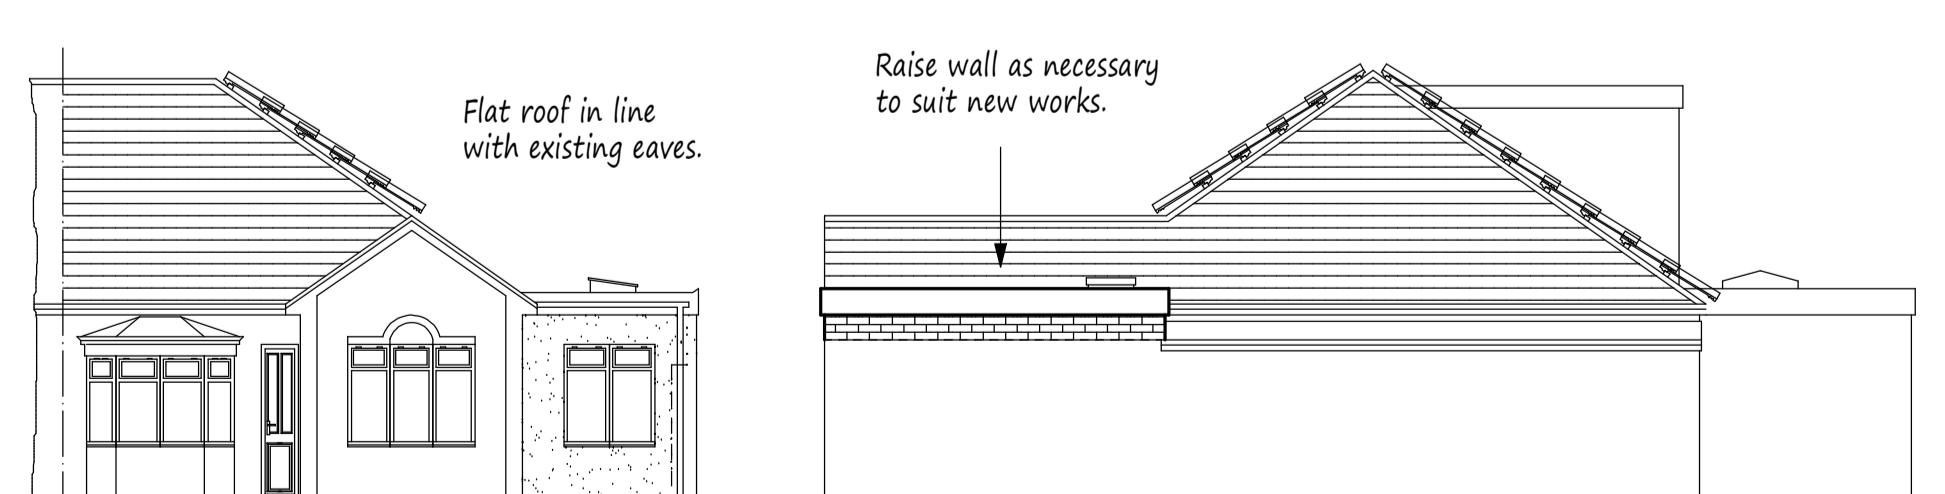

Front Elevation

Side Elevation

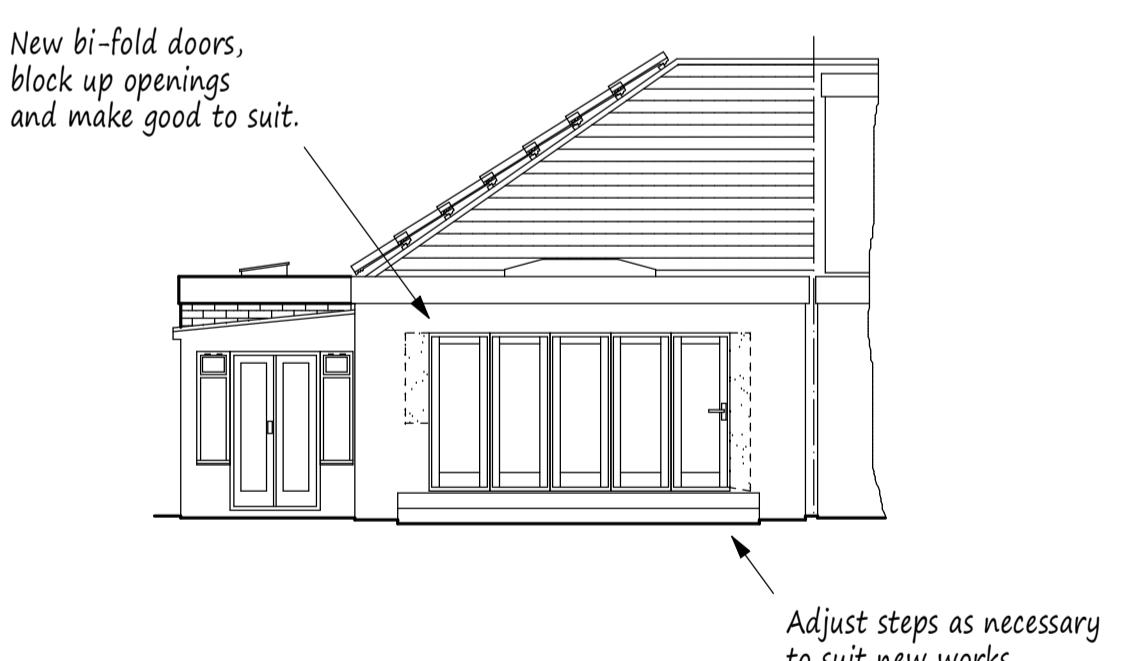

Rear Elevation

PLANNING

AO design
 Architectural & Building Design
 41 Swan Road
 West Drayton
 Middlesex UB7 7JZ
 t. 07956 391348
 e. aodesign@btinternet.com
 Client
 Lyndsey Butcher
 Job Title
 62 Coniston Gardens
 Eastcote
 Middlesex

Drawing Title
 Proposed Single
 Storey Side
 Extension.

Scale
 1:50 / 1:100 @ A1

Date
 NOV 2024
 Drawn by
 AOD

Drg No.
 62CON/01 PLANNING