



01 01 PROP ELEV FRONT
Scale: 1:100


JULIET BALCONY

Balcony glass to be 21.5mm laminated toughened
Railing to be min 1.1 meter high from SILL
Strength - handrail/glass pressure must be able to take 1.5kN/m and to meet BS 6180:2011 and be tested for impact loading in accordance with BS 6206 and BS EN 12600.
"Frameless Juliette system, Code: FBAL 100 R from Balconette" or similar



02 02 PROP REAR ELEV
Scale: 1:100

REV A - 22/11/2024
- Front dormers removed
- Rear gable glazing and Juliette balcony reduced
- Rear 6m projection reduced to 5.5m
- Prop site plan updated with parking plan

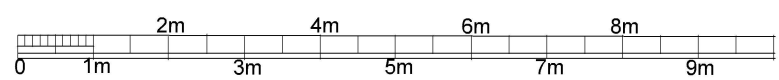

scale - 1 : 100 @ A3



tel : 0796 222 3141
email : sandeep@sskarchitects.co.uk

Purpose - Householder planning application

<p>© SSK architects owns the copyright of this drawing which must not be reproduced in whole or part without the written permission.</p>	<p>PROJECT: 8 Grove Road, Northwood, HA6 2AP</p>	<p>DATE: 10/09/2024</p>
	<p>DWG NO: PROP ELEV</p>	<p>REVISION: A</p>

16

PROPOSED