






01 Proposed Front Elevation

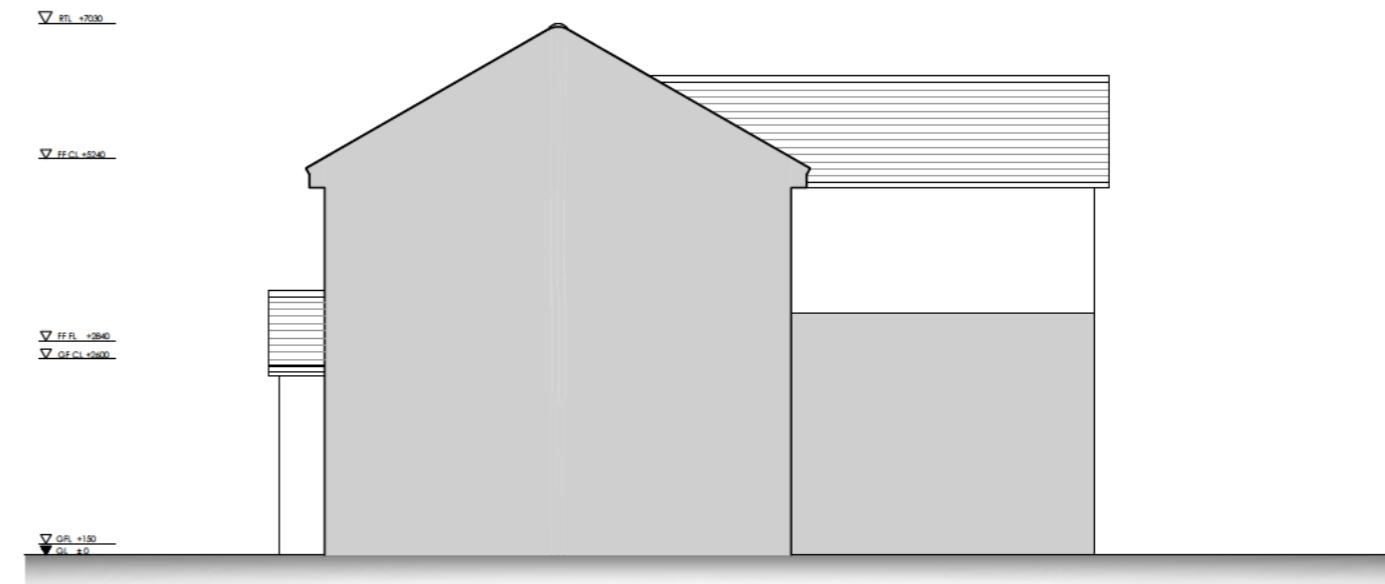

02 Proposed Side Elevation (North)

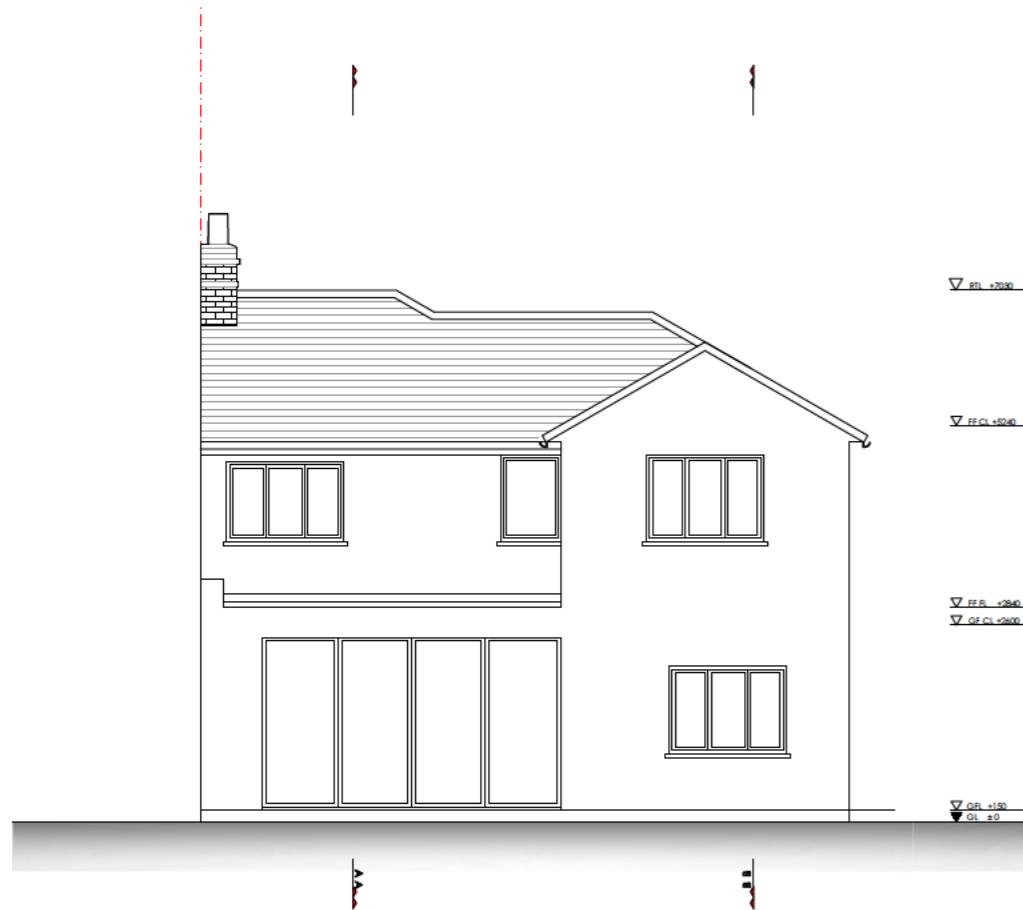

03 Proposed Rear Elevation

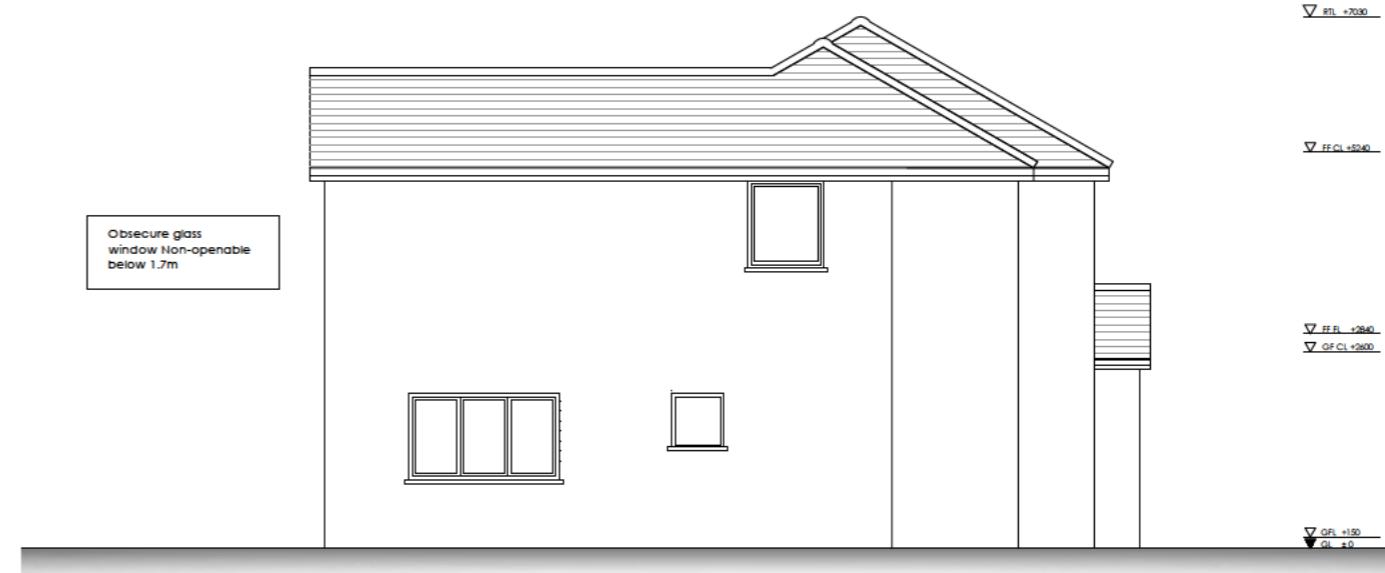

04 Proposed Side Elevation (South)

A scale bar for a 1:100 scale drawing. It features a horizontal line with tick marks at 1, 2, and 5 units. The first unit is labeled '0' at its midpoint. The second unit is labeled '1' at its midpoint. The third unit is labeled '2' at its midpoint. The fourth unit is labeled '5' at its midpoint. The text 'SCALE 1:100' is positioned to the left of the scale bar.

All dimensions are in millimetres unless noted otherwise.
All dimensions are to be checked on site and any discrepancies noted in writing to the Architect immediately.
All rights reserved. All drawings and written material appearing herein constitute original and unpublished work of the Architect and may not be duplicated, used or disclosed without written consent of the Architect.

FOR PLANNING

21 Lea Crescent, Ruislip, HA4 6PN

01	050824	Amendment for Extension by LA's request For Planning	IRN EN
00	050824	Issues and Revisions	IRN Check

Project No : 240268
Description : Proposed Elevations
Scale : 1: 100@ A3

 DRAWING No. 268 A-211 REVISION 01

cna
architecture www.ToughBrackets.com