



general notes

ALL EXTERNAL FINISHING MATERIALS TO MATCH EXISTING.

ALL DIMENSIONS TO BE CHECKED ON SITE PRIOR TO COMMENCEMENT OF WORK.

CONTRACTOR/BUILDER MUST ENSURE ALL NEW GUTTERING, FASCIA, ETC. OF THE NEW ROOF ARE WITHIN BOUNDARY LINE AND MUST NOT PROJECT OVER THE BOUNDARY LINE.

POSITION OF BOUNDARY LINE/WALL TO ADJACENT PROPERTIES TO BE AGREED IN WRITING BY PARTIES INVOLVED AS SET OUT IN THE PARTY WALL ACT 1996 PRIOR TO WORK COMMENCEMENT.

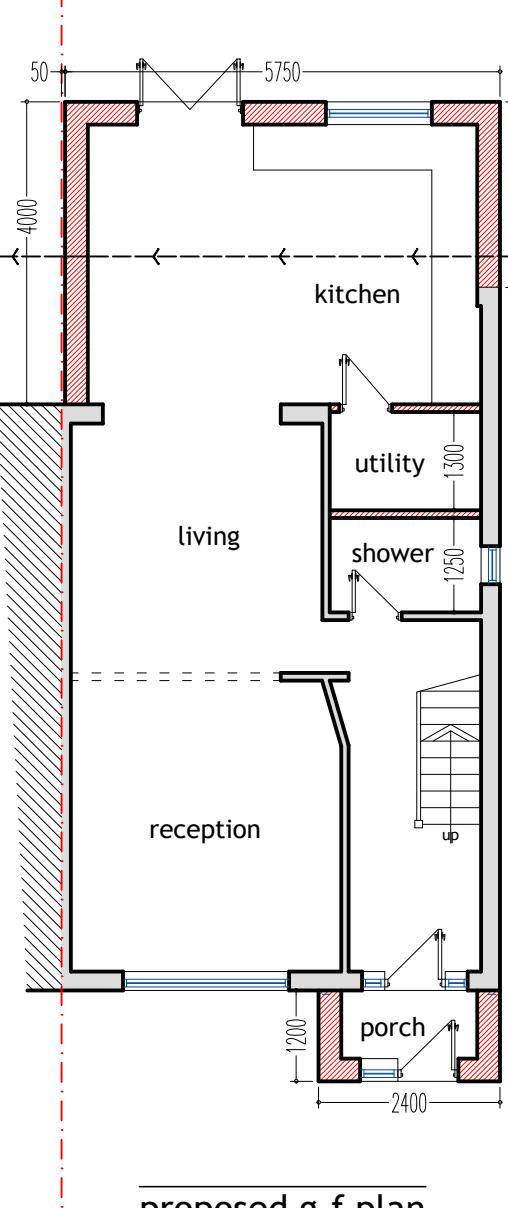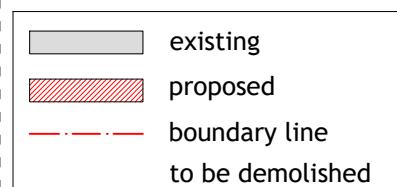

proposed g.f plan

0.0
1.0
2.0
3.0
5.0
-1.0

scale 1:100

plan & build




PH: 07816611144

shamshadali@hotmail.co.uk

ADDRESS: 605 FIELD END ROAD, HA4 0RF


TITLE: PROPOSED PLAN AND ELEVATIONS

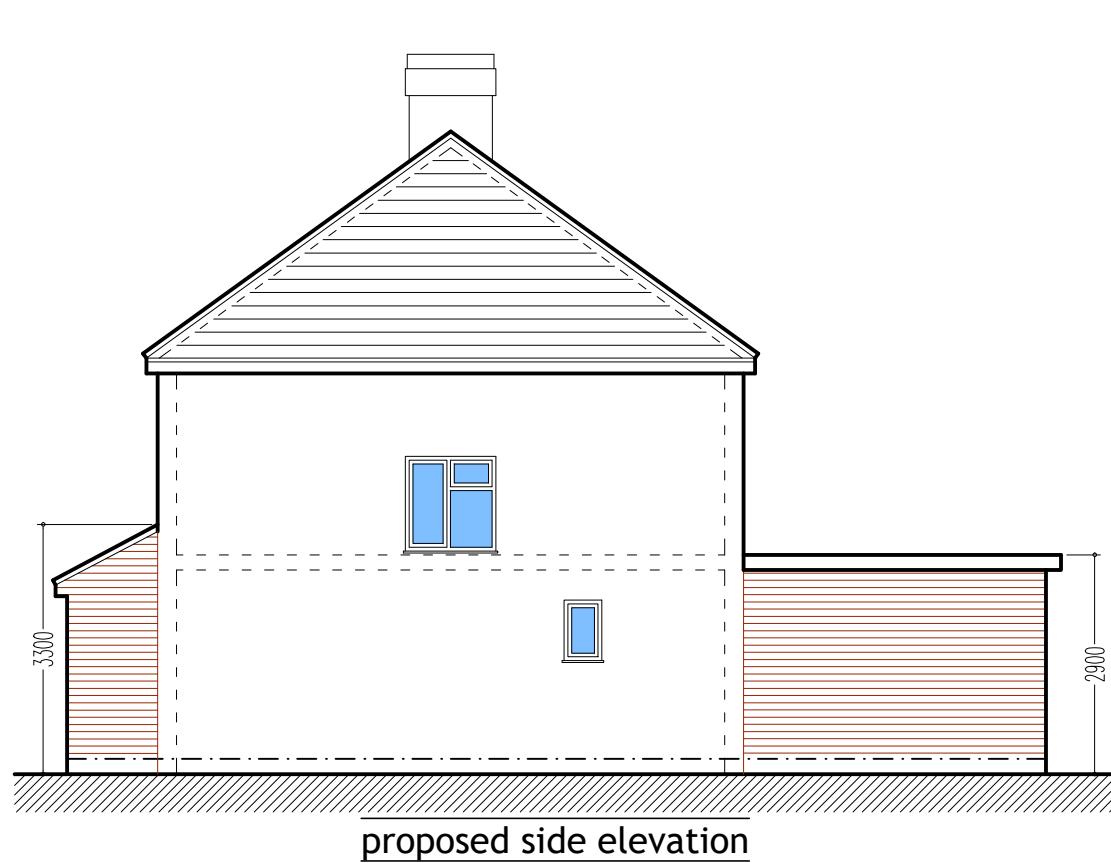

proposed front elevation



proposed rear elevation

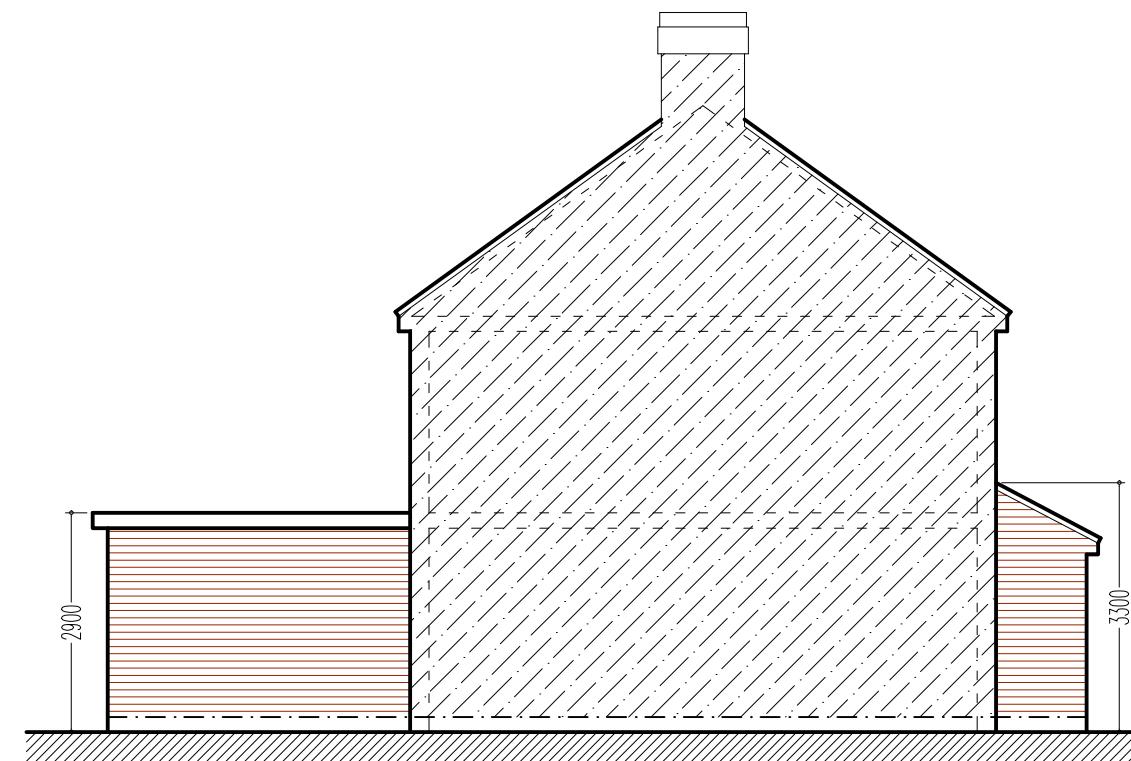

proposed side elevation

PROJECT: SINGLE STOREY REAR EXTENSION & FRONT PORCH

DATE 06/11/2025 DWG NO. 02/03

DRAWN BY MHT SCALE 1:100

A3