




### AERIAL VIEW

Site shown  
in red

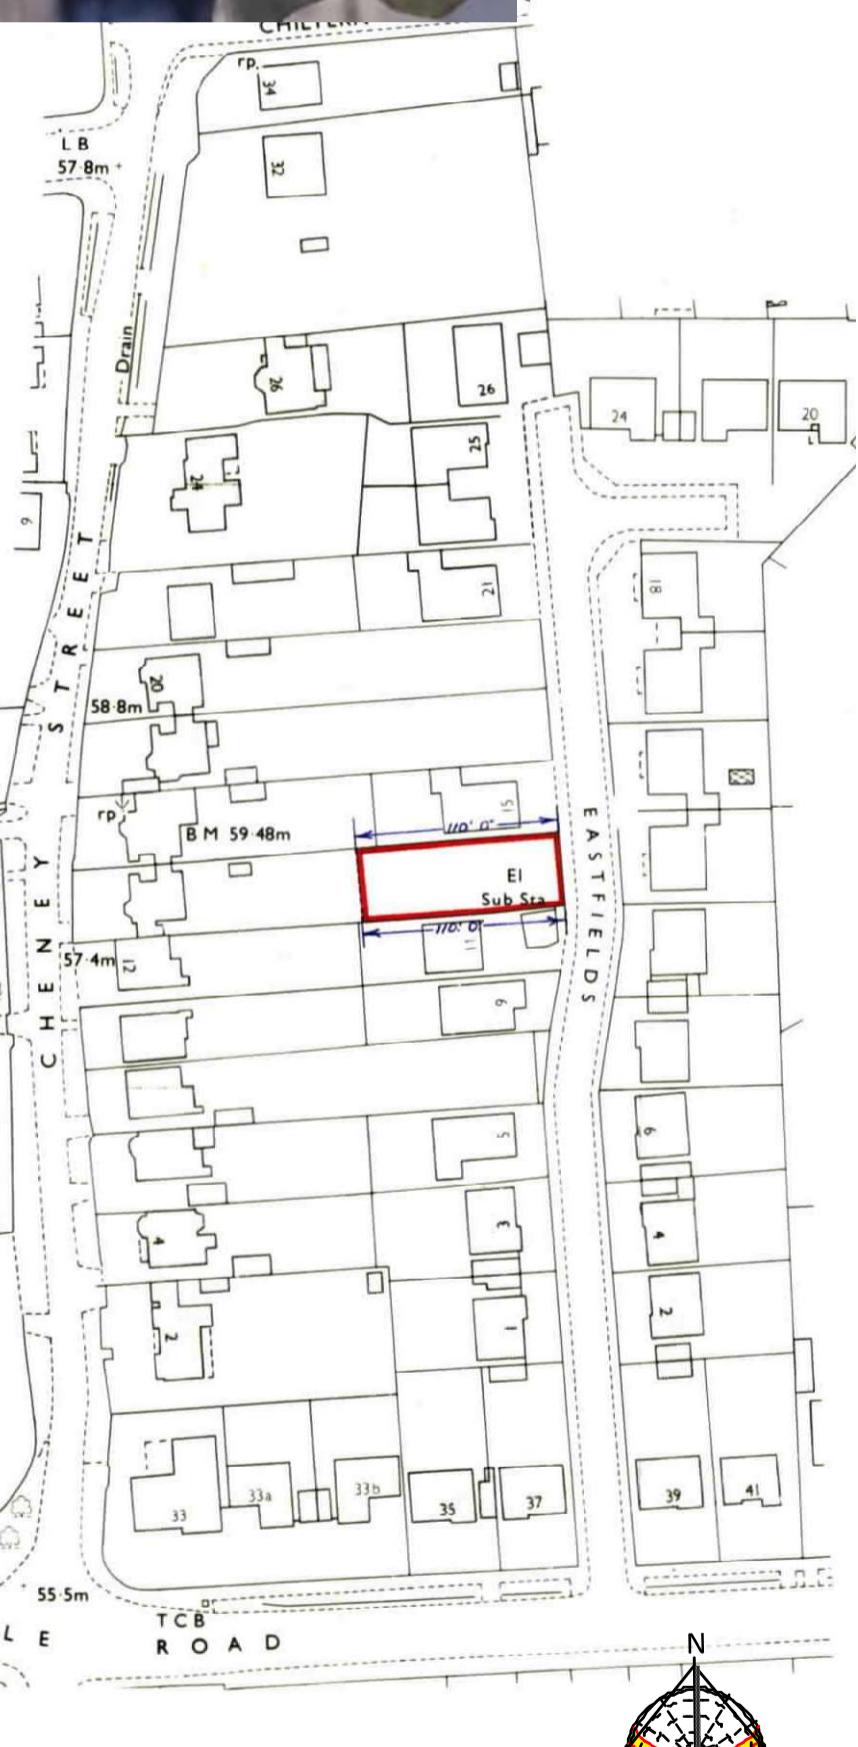

### Description of proposed works

Ground floor	- Internal alterations
Loft floor	<ul style="list-style-type: none"> <li>- Make habitable</li> <li>- Side dormers</li> <li>- Rooflights</li> </ul>

The boundaries shown by dotted lines have been plotted from the transfer plan. The title plan may be updated from later survey information.

### Drawing nos. scale Description

01 1:1250 Title sheet & Location Plan

#### Existing

02	..... Aerial Photos
03	1:150 Site plan
04	1:100 Ground floor plan
05	1:100 Roof plan
06	1:100 Elevations Front and rear
07	1:100 Elevations Side
08	..... Photos - front, rear & garden views
09	..... Site photos

#### Proposed

10	1:100 Ground floor plan
11	1:100 Loft floor plan
12	1:100 Roof plan
13	1:100 Elevations - front and rear
14	1:100 Elevations - sides

#### Approx. areas

##### Existing

Site area	- 440 sq. meters.
Ground Floor	- 110 sq. meters.

##### Proposed

Loft Floor	- 74 sq. meters.
------------	------------------

### LOCATION PLAN

Site boundary  
shown in red

Purpose - Permitted development application

### DRAWING TITLES & LOCATION PLAN

scale - 1 : 1250 @ A3  
0 20m 40m 100m  
10m 30m 50m

All dimensions to be checked on site. All omissions & discrepancies to be reported to the designer.	PROJECT: 13 Eastfields, Pinner, HA5 2SR	DATE: 15/01/2024
© SSK architects owns the copyright of this drawing which must not be reproduced in whole or part without the written permission.	DWG NO:	REVISION: TITLE SHEET 01



tel : 0796 222 3141

email : sandeep@sskarchitects.co.uk