



AERIAL VIEW

Site shown
in red

LOFT CONVERSION AND DORMER
ALREADY APPROVED - REF -
21707/APP/2024/57

Description of proposed works

Ground floor - Rear extension
- Internal alterations
- Rooflights


The boundaries shown by dotted lines have been plotted from the transfer plan. The title plan may be updated from later survey information.

Drawing nos. scale Description

01 1:1250 Title sheet & Location Plan

Existing

02 Aerial Photos
03 1:150 Site plan
04 1:100 Ground floor plan
05 1:100 Roof plan
06 1:100 Elevations Front and rear
07 1:100 Elevations Side
08 Photos - front, rear & garden views
09 Site photos

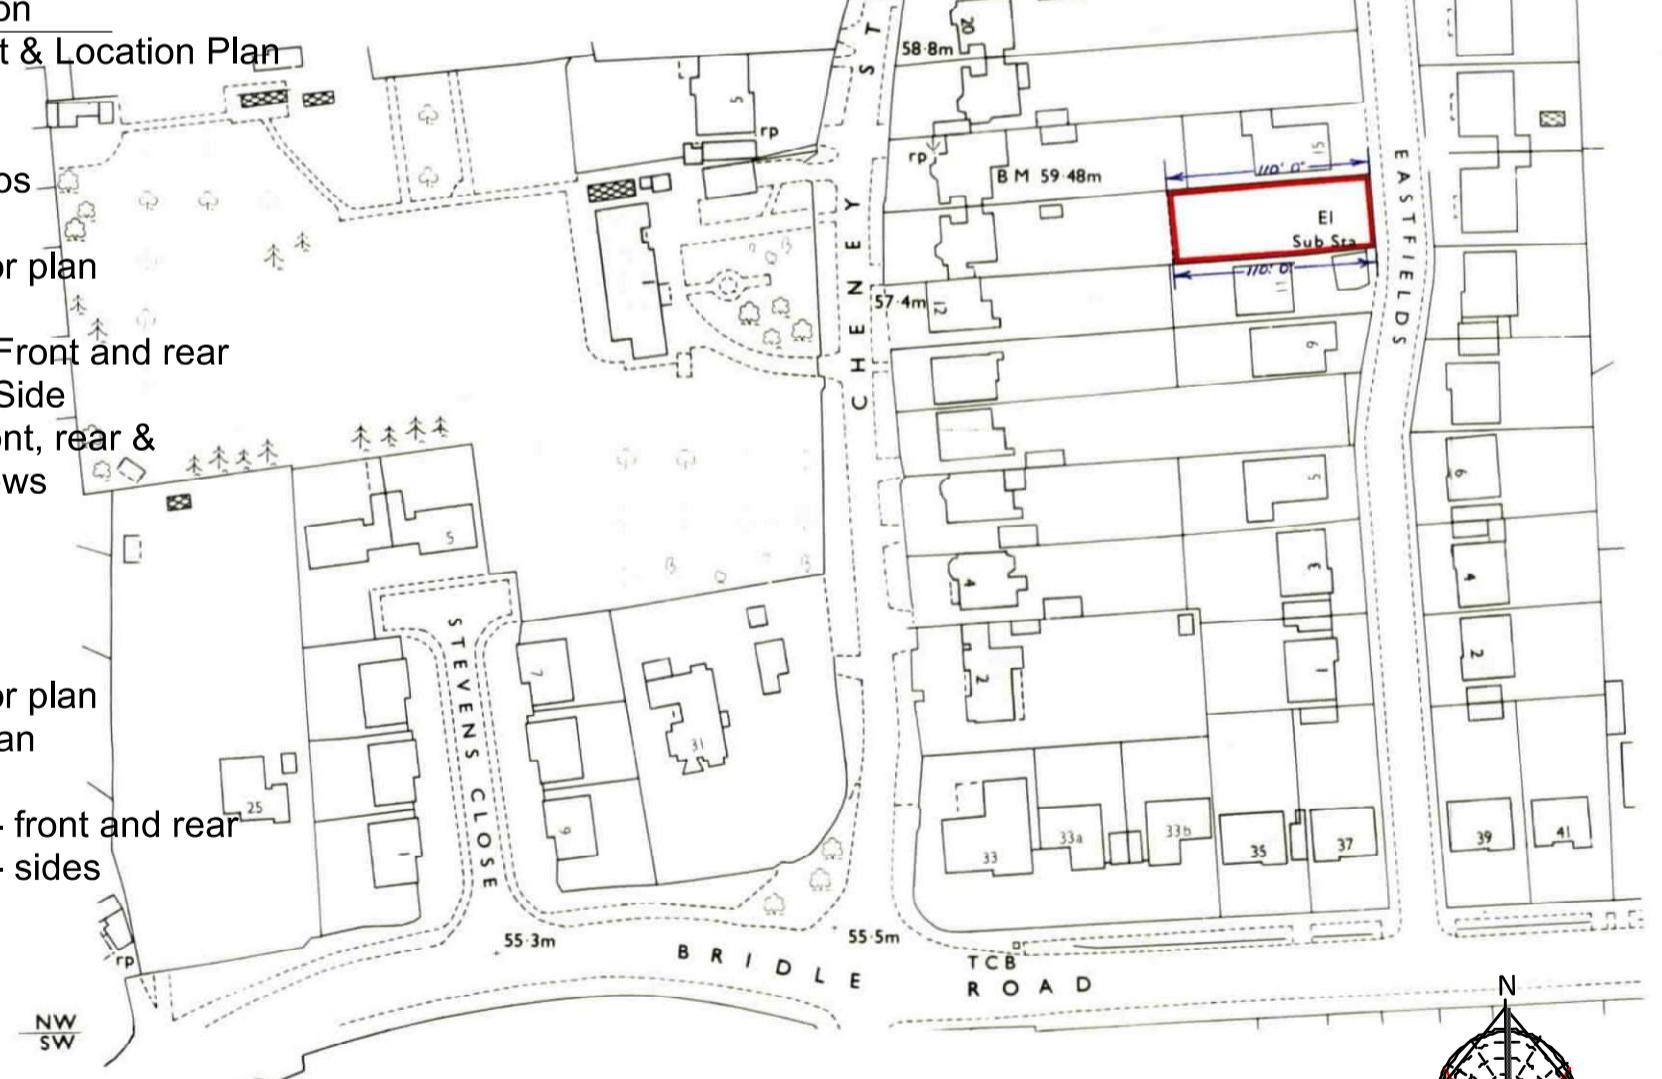

Approx. areas

Existing

Site area - 440 sq. meters.
Ground Floor - 110 sq. meters.

LOCATION PLAN

Site boundary
shown in red

DRAWING TITLES


&

LOCATION PLAN

Proposed

Ground Floor - 38 sq. meters.

Purpose - Householder planning application

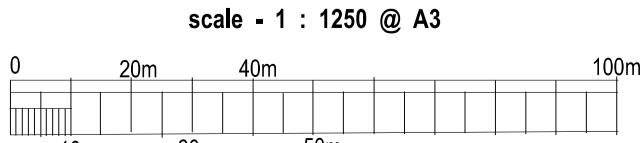

All dimensions to be checked on site.
All omissions & discrepancies to be reported to the designer.

© SSK architects owns the copyright of this drawing which must not be reproduced in whole or part without the written permission.

PROJECT: 13 Eastfields, Pinner,
HA5 2SR

DATE:
30/03/2024

DWG NO:

TITLE SHEET

01



tel : 0796 222 3141

email : sandeep@sskarchitects.co.uk