



BR Brick Work


Proposed Side Elevation (RHS) @1:50

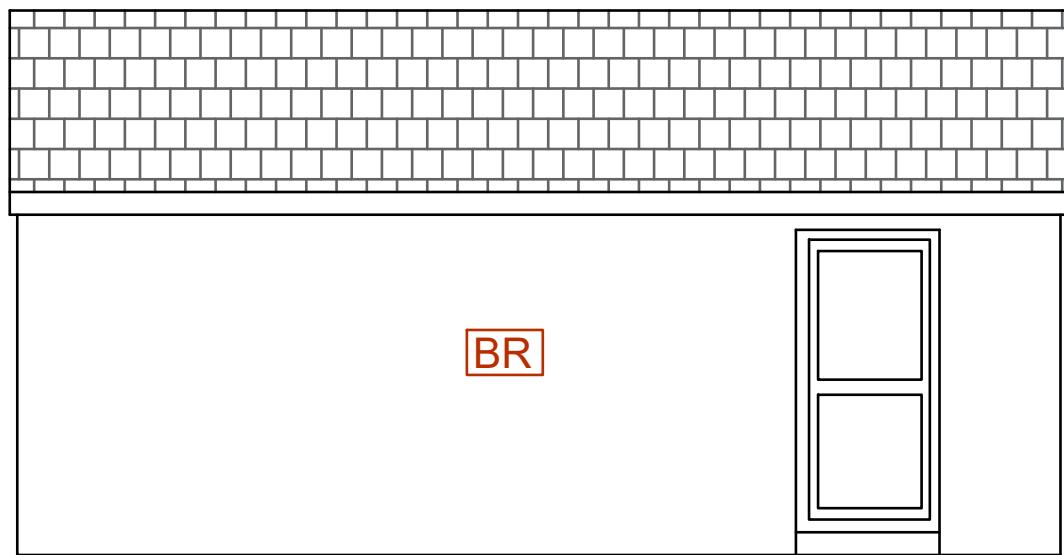

Proposed Side Elevation (LHS) @1:50

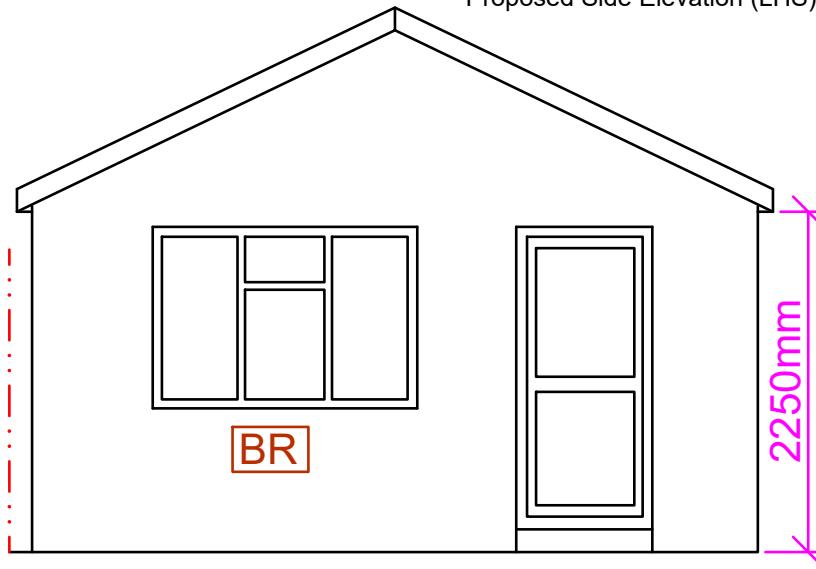


Proposed Front Elevation @1:50

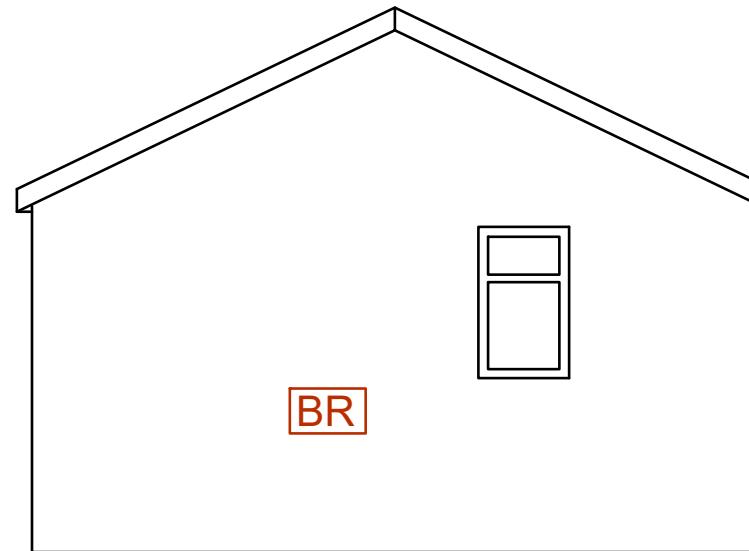

Proposed Rear Elevation @1:50

Note: This Drawing is for planning purpose and should not be used for construction.
All dimensions should be confirmed on site and any deviation should be reported back to designer.

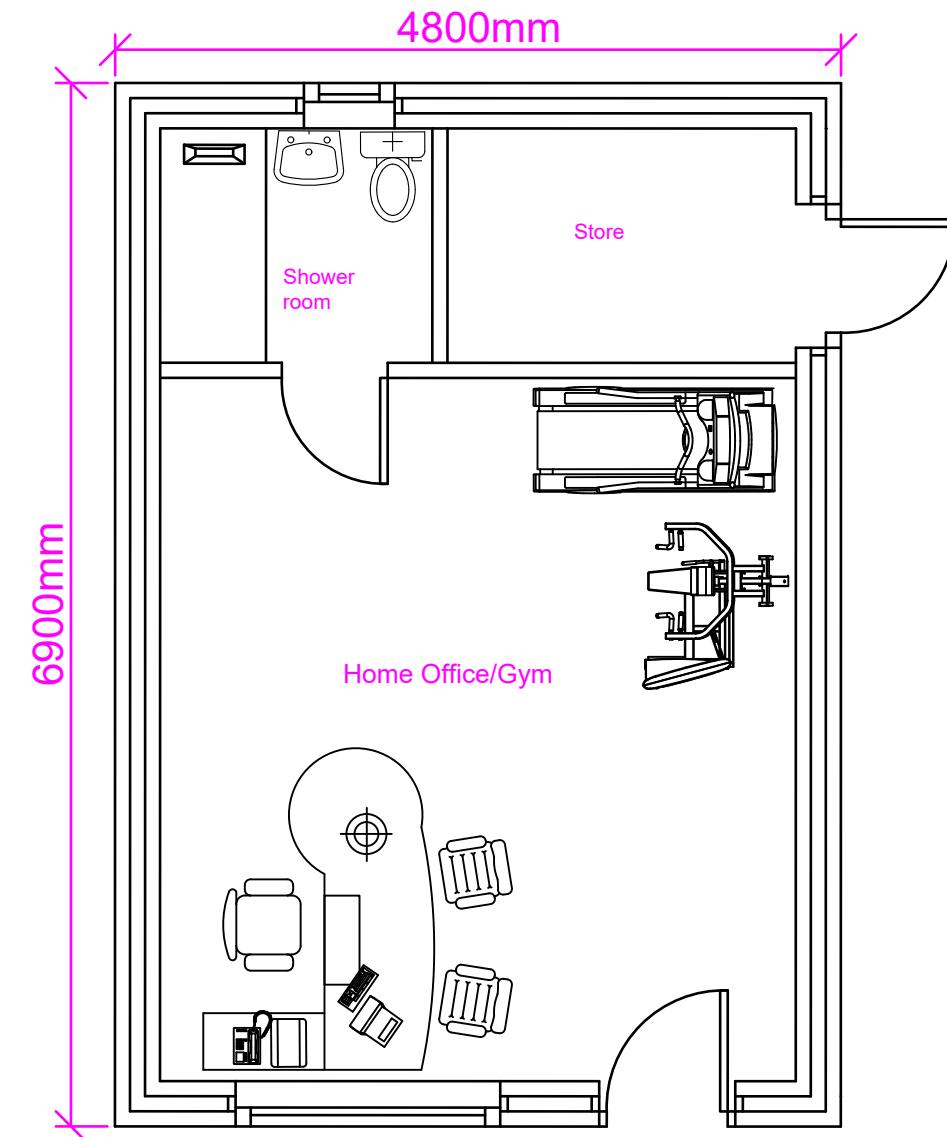

Proposed Floor Layout @1:50

Proposed Development: Outbuilding	Site Address: 47 Hamilton Road Hayes UB3 3AS	Revisions: <table border="1"> <tr> <th>Rev</th><th>Date</th><th>Description</th></tr> <tr> <td>A</td><td>30/04/2025</td><td></td></tr> <tr> <td></td><td></td><td></td></tr> <tr> <td></td><td></td><td></td></tr> <tr> <td></td><td></td><td></td></tr> </table>	Rev	Date	Description	A	30/04/2025											Drawing Description: Proposed Floor Layout and Proposed Elevations	Scale: 1:100 Paper Size: A3 Sheet No: 1 of 2	ART CONSULTANTS (UK) LTD 113 LONG LANE STANWELL TW19 7AL M:0796071377 E: ARTCONSULTANTSUK@GMAIL.COM
Rev	Date	Description																		
A	30/04/2025																			

