





2M 0 2M 4M 6M 8M 10M

Project		
WELLINGTON HOUSE	Date	Scale
4-10 COWLEY ROAD	12/12/2024	1:75 @A1
UXBRIDGE, UB8 2XW		
Drawing		
PROPOSED NORTH WEST ELEVATION		
Drawn Date Scale		
GO	12/12/2024	1:75 @A1
Job number Drawing number Revision		
2403	GA 05 04	A
COPYRIGHT 2024 GF STUDIO LIMITED - ALL RIGHTS RESERVED		




SOUTH WEST ELEVATION

SCALE 1:75

2M 0 2M 4M 6M 8M 10M

Revision description	Date	Check	Rev
STUDIO			
www.gf-studio.com Unit 1 Office 7 - Hawthorn Business Park 165 Granville Road, London, NW2 2AZ T: +44 (0) 208 1235320 E: info@gf-studio.com			
Project			
WELLINGTON HOUSE 4-10 COWLEY ROAD UXBRIDGE, UB8 2XW			
Drawing			
PROPOSED SOUTH WEST ELEVATION			
Drawn Date Scale			
GO 12/12/2024 1:75 @A1			
Job number Drawing number Revision			
2403 GA 05 05 A			
COPYRIGHT 2024 GF STUDIO LIMITED - ALL RIGHTS RESERVED			

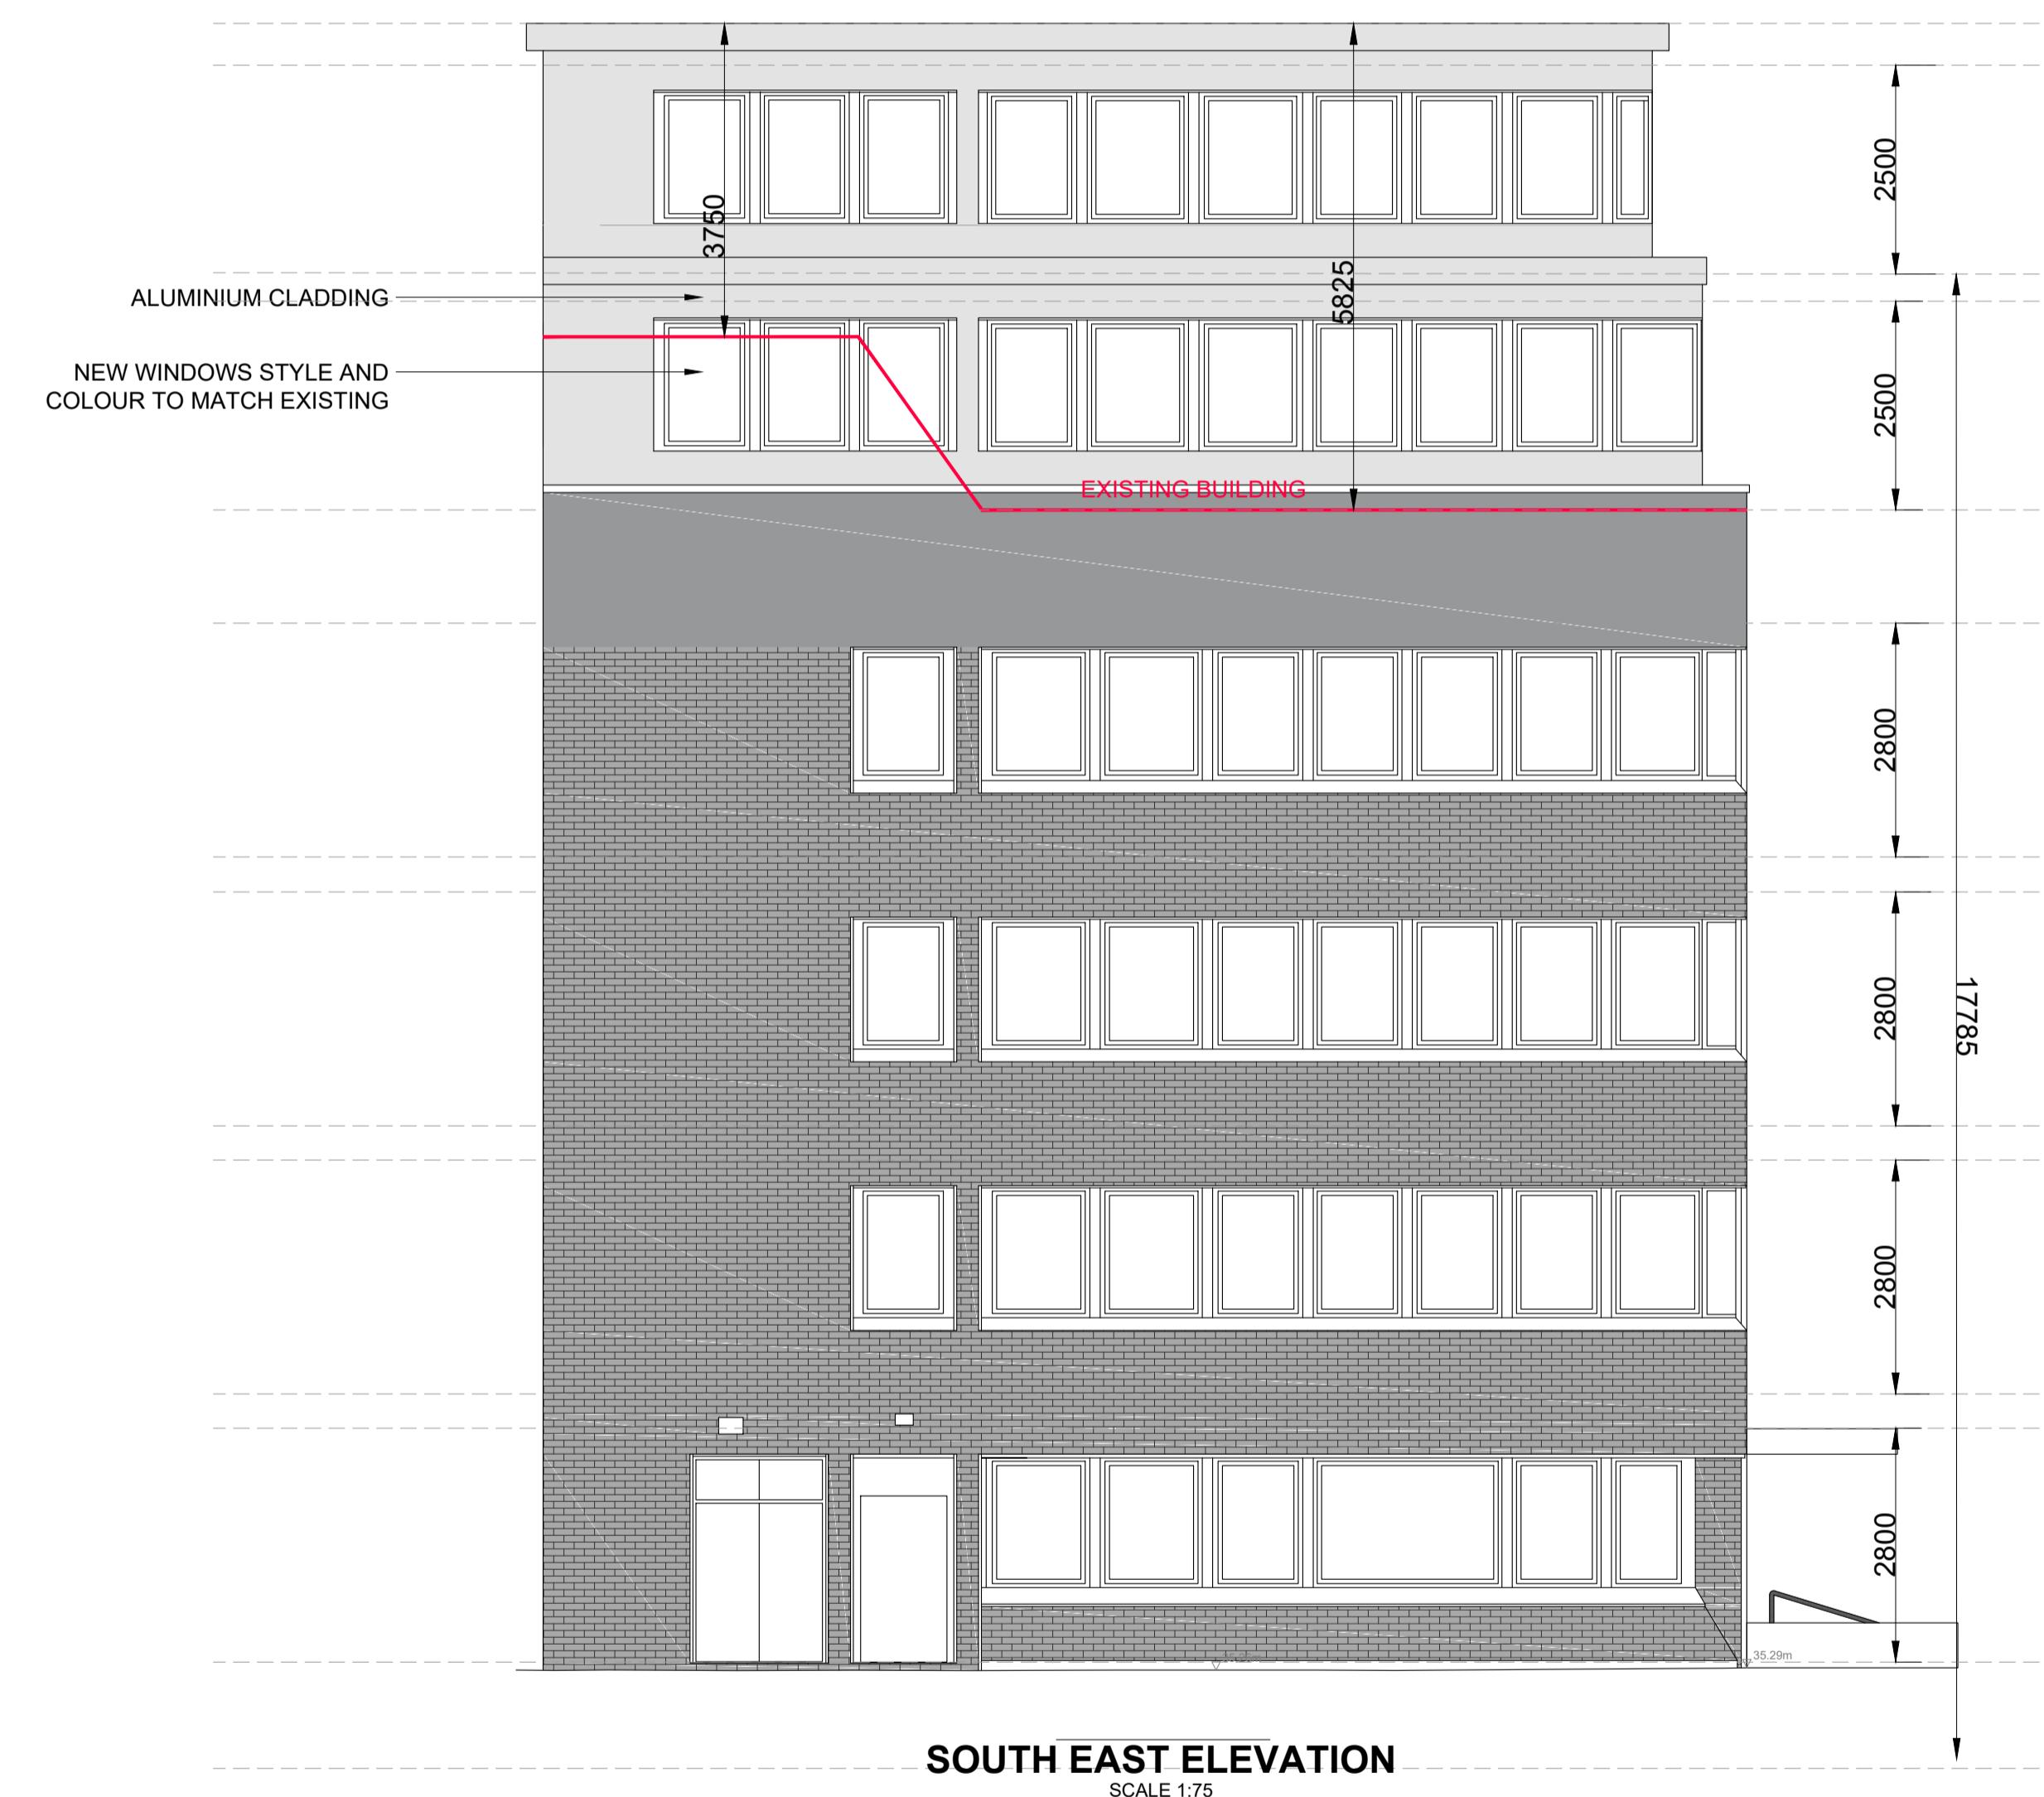

2M 0 2M 4M 6M 8M 10M

Revision description	Date	Check	Rev
STUDIO			
www.gf-studio.com			
Unit 1 Office 7 - Hawthorn Business Park			
165 Granville Road, London, NW2 2AZ			
T: +44 (0) 208 1235320			
E: info@gf-studio.com			
Project			
WELLINGTON HOUSE			
4-10 COWLEY ROAD			
UXBRIDGE, UB8 2XW			
Drawing			
PROPOSED SOUTH EAST ELEVATION			
Drawn	Date	Scale	
GO	12/12/2024	1:75 @A1	
Job number	Drawing number	Revision	
2403	GA 05 06	A	
COPYRIGHT 2024 GF STUDIO LIMITED – ALL RIGHTS RESERVED			