




PROPOSED SIDE ELEVATION - 1:100

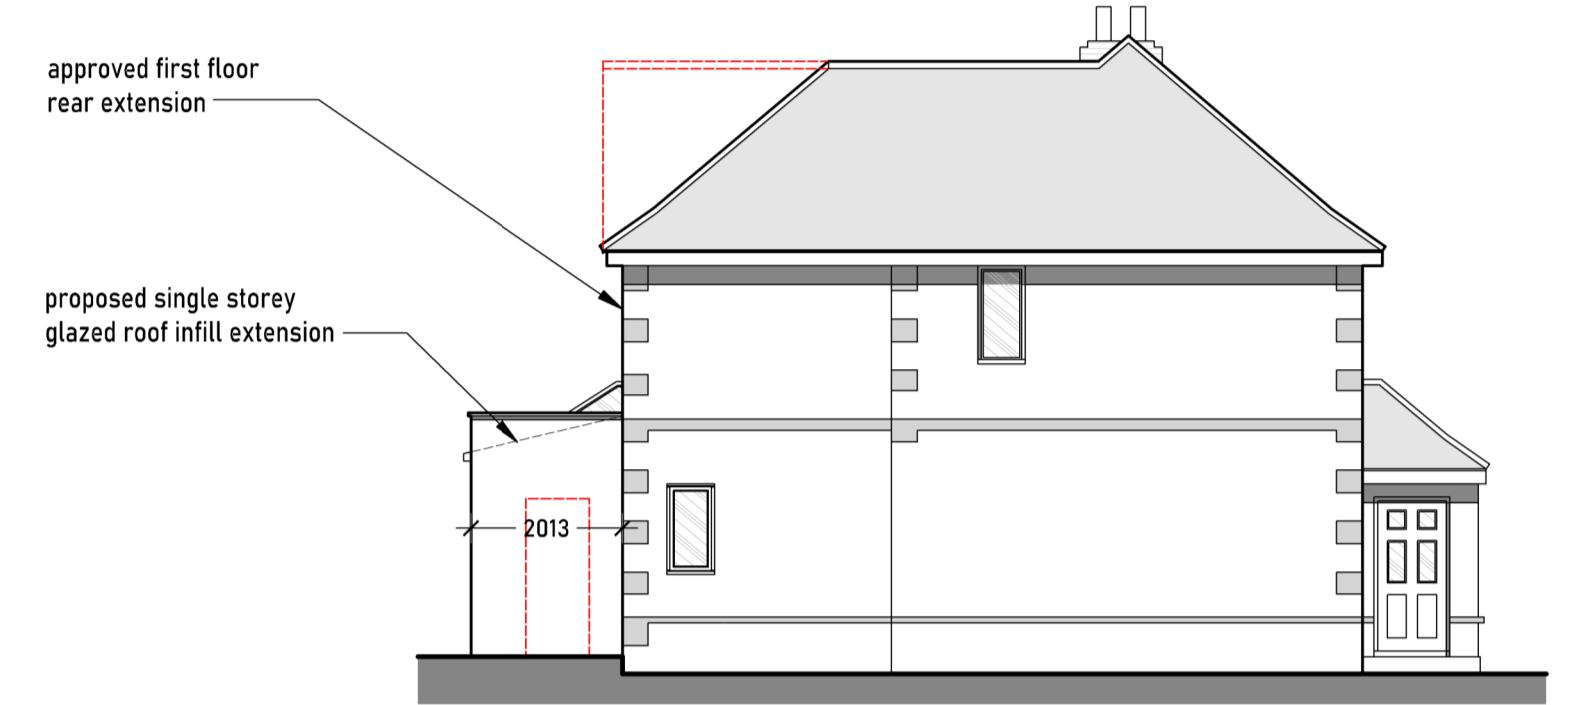

PROPOSED SIDE ELEVATION - 1:100

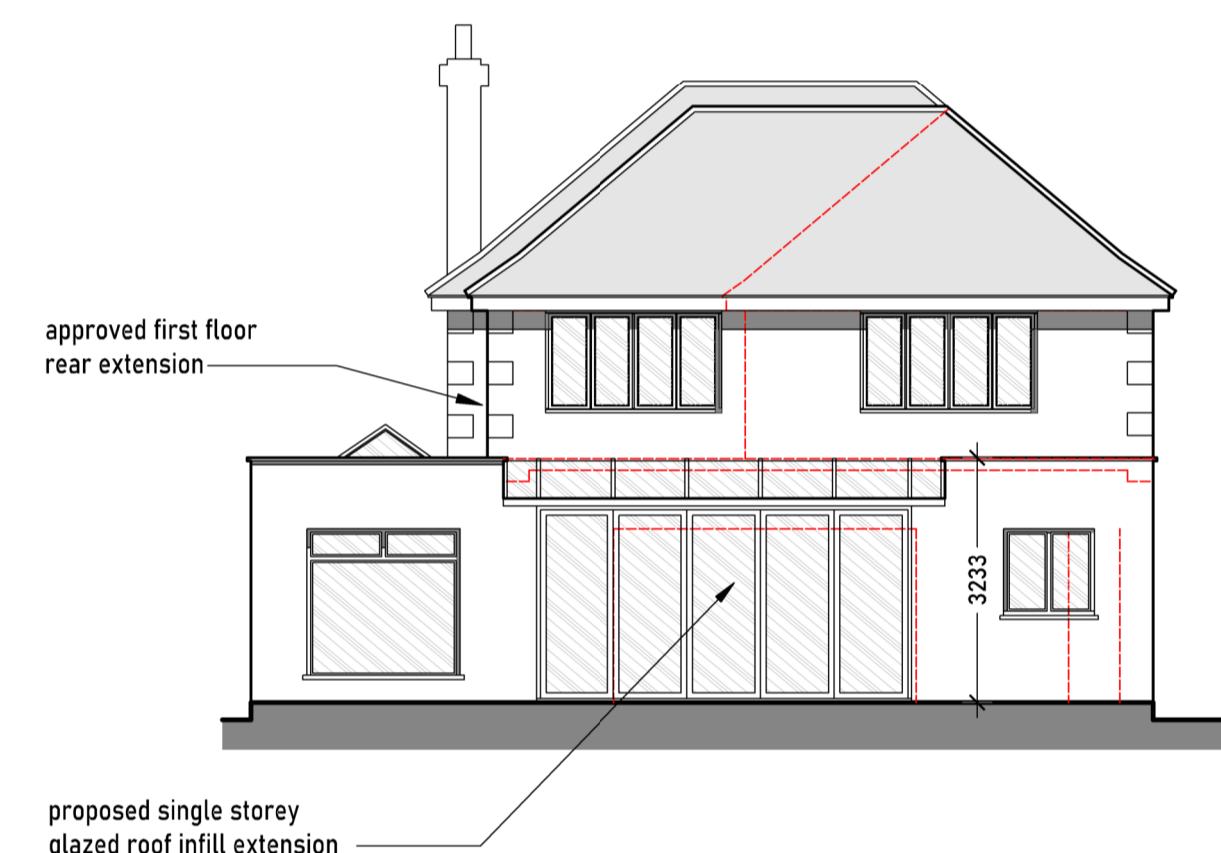


PROPOSED REAR ELEVATION - 1:100

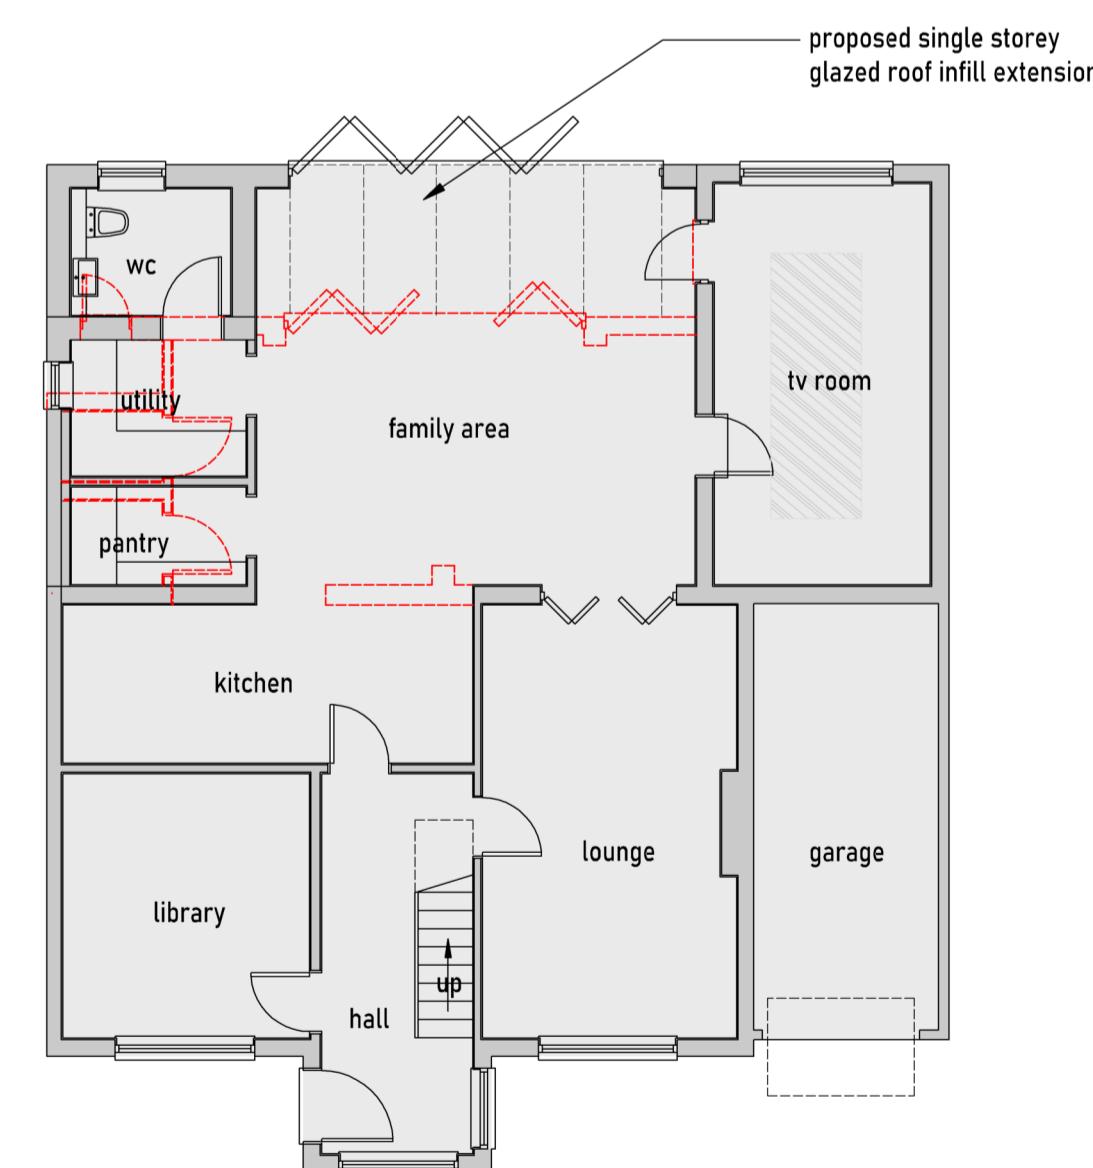


PROPOSED GROUND FLOOR PLAN - 1:100

1:100 SCALE BAR (m)
0 2 4 6 8 10

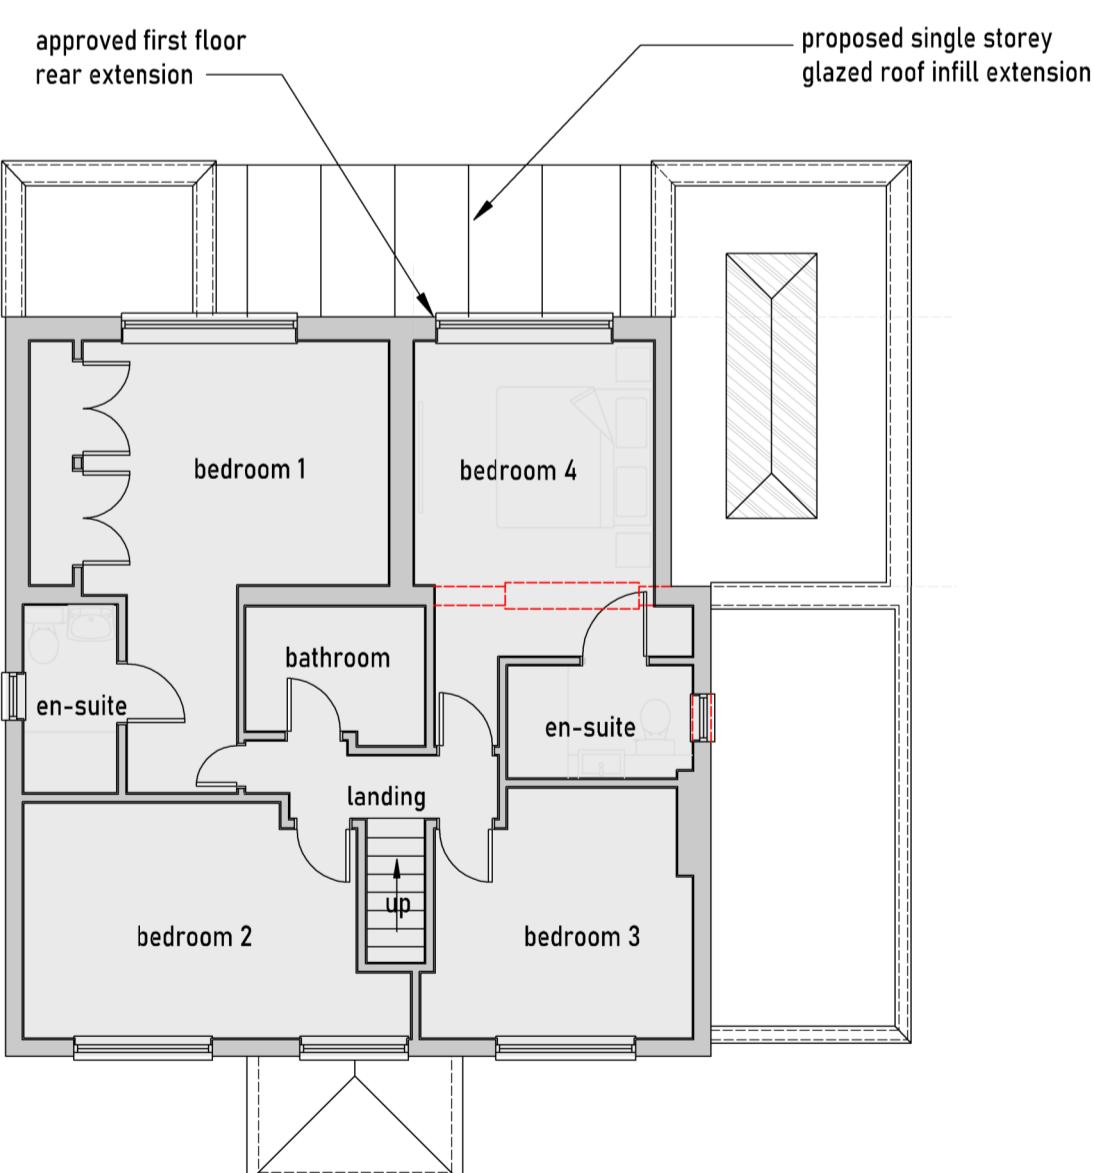

PROPOSED FIRST FLOOR PLAN - 1:100

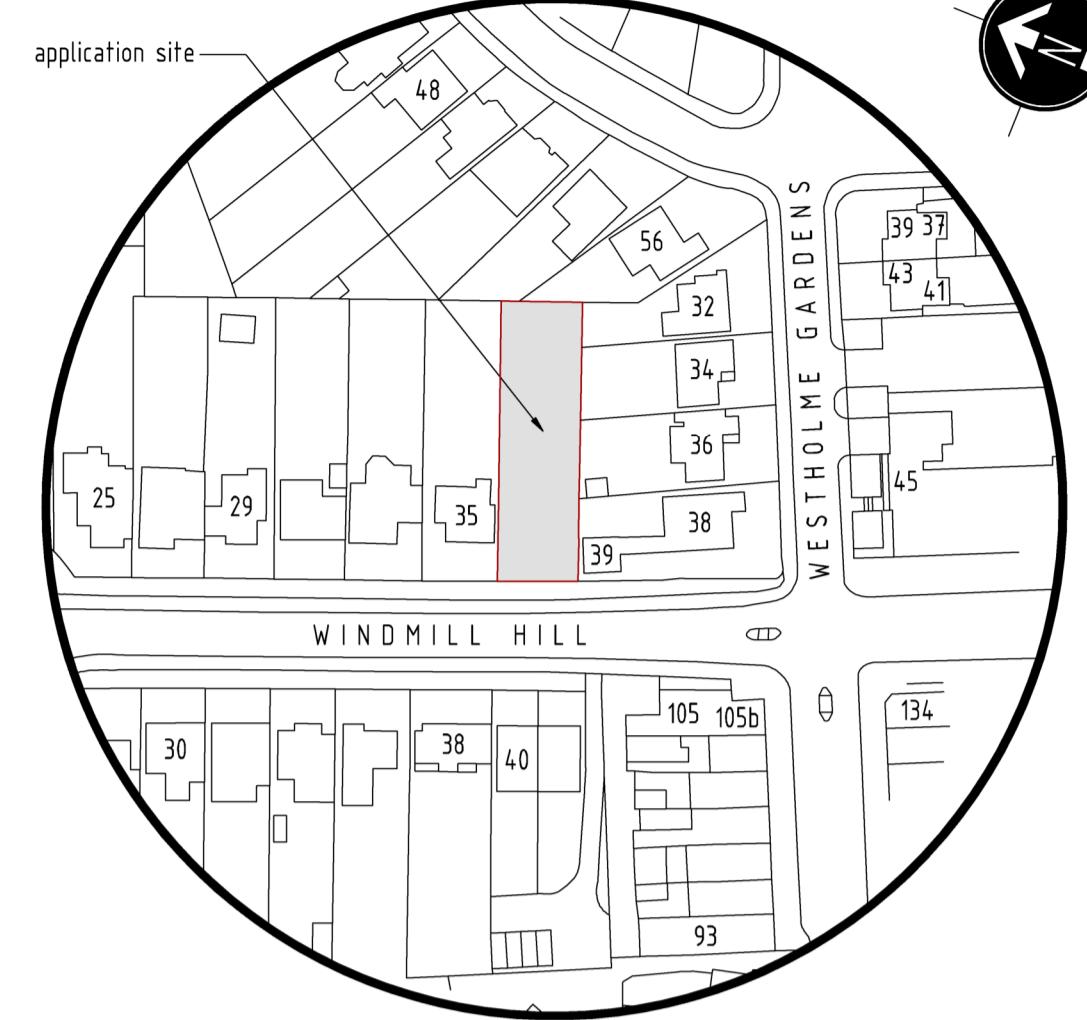

LOCATION PLAN - 1:1250

1:1250 SCALE BAR (m)
0 25 50 75 100 125



SITE LAYOUT PLAN - 1:500

1:500 SCALE BAR (m)
0 10 20 30 40 50

rev	date	info	scale: 1:100 / A1
SC/JD	date: 10/05/23	drw no: 503/P3/2	
drawing: PROPOSED DRAWINGS SITE PLAN, FLOOR PLANS, ELEVATIONS & LOCATION PLAN			
project: 37 WINDMILL HILL RUISLIP, MIDDLESEX, HA4 8PY			
client: MR CHRIS DEMEESTER			
NOTES 1. All dimensions are to be checked on site prior to the commencement of work and any discrepancy is to be reported to the construction manager before construction. 2. All work is to comply with current Building Regulations and allied legislation. 3. All contractors and sub-contractors must ensure they have the latest issue of this drawing and details before the commencement of work on site. 4. All materials are to be used and installed in strict compliance with the relevant manufacturers' instructions and relevant regulations. 5. All work on site, including, but not limited to, a result of the dimensions indicated on this drawing, are to be given full consideration for compliance with the Health and Safety CDM Regulations in respect of design, management and control of works to be undertaken if it is considered that compliance with the Building Regulations cannot be achieved. 6. All dimensions shown in millimetres. 7. Footprint of buildings shown at 0m above ground level.			
T: 01895 831551 E: design@jackdusek.co.uk			

