

## NOTES

1. All dimensions are to be checked on site prior to the commencement of work and any discrepancy is to be reported to the construction manager before construction.

2. All work is to comply with current Building Regulations and allied legislation.




3. All contractors and sub-contractors must ensure that they have the latest issue of this drawing and details before the commencement of work on site.

4. All materials are to be used and installed in strict compliance with the relevant manufacturers instructions and recommendations.

5. All work on site managed and implemented as a result of the designs indicated on this drawing are to be given full consideration for compliance with the Health and Safety CDM Regulations in respect of design and implementation on site and no works are to be undertaken if it is considered that compliance with the Building Regulations cannot be achieved.

6. All dimensions shown in millimetres.

7. Footprint of buildings shown at 1.0m above ground level.

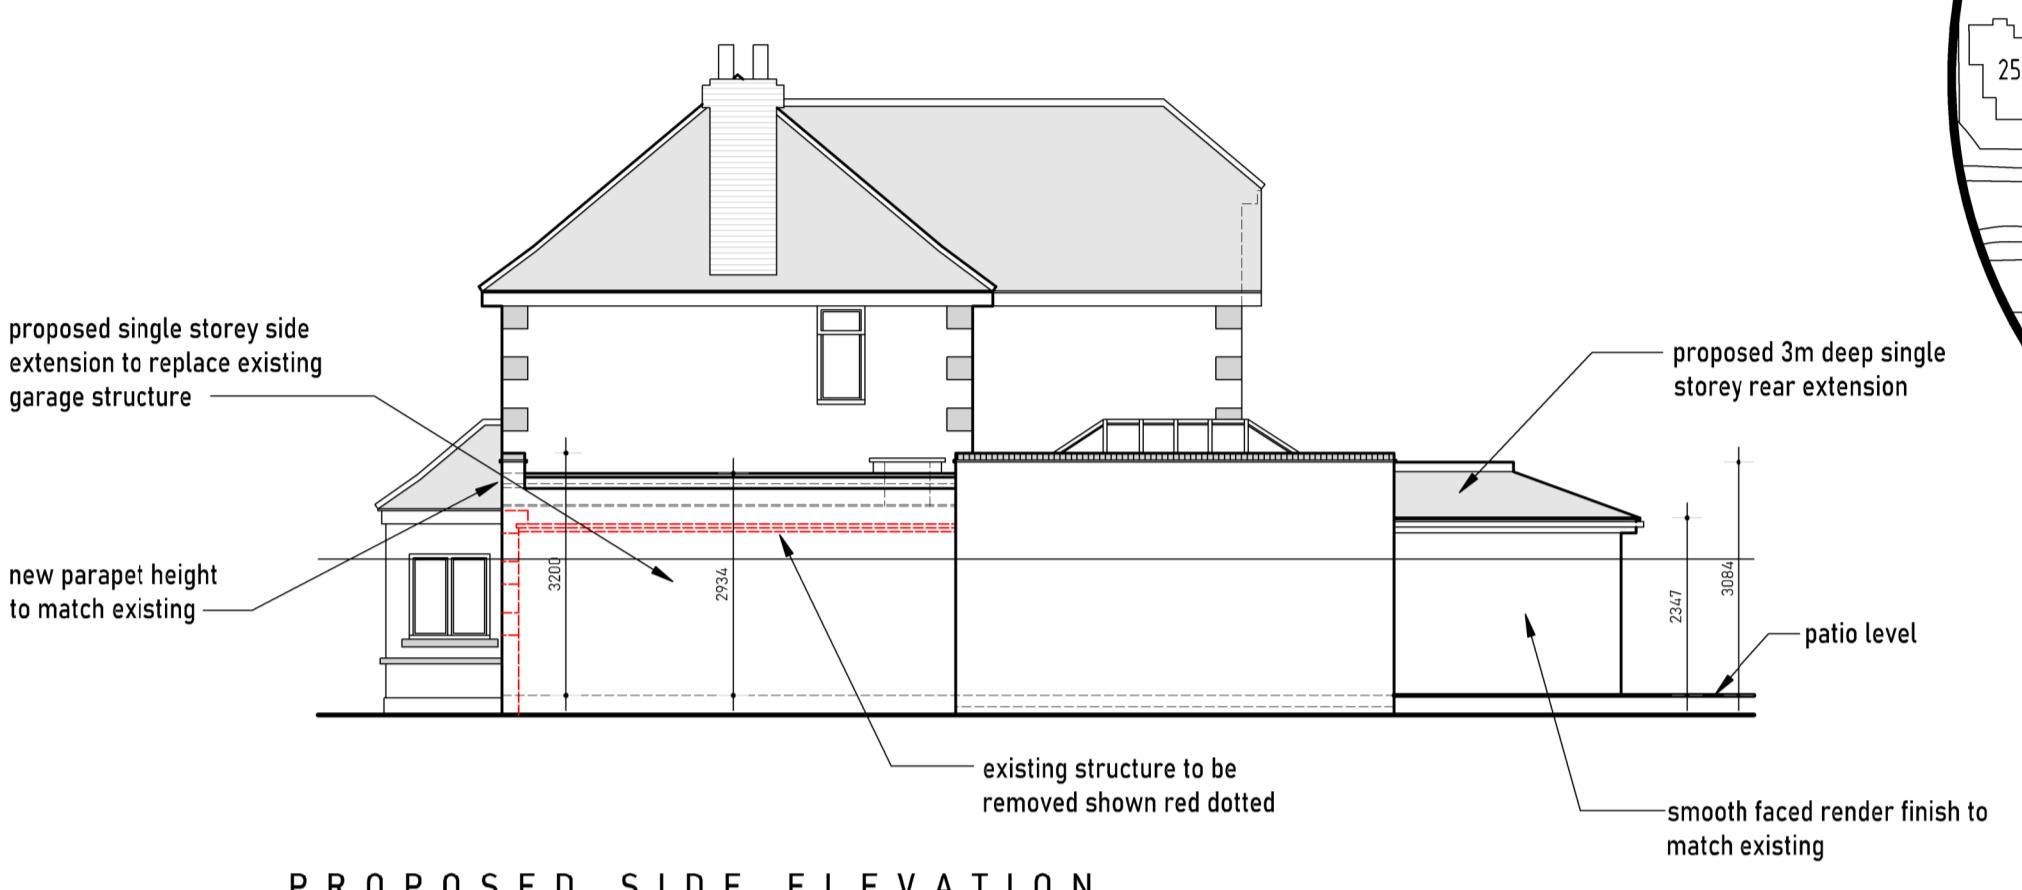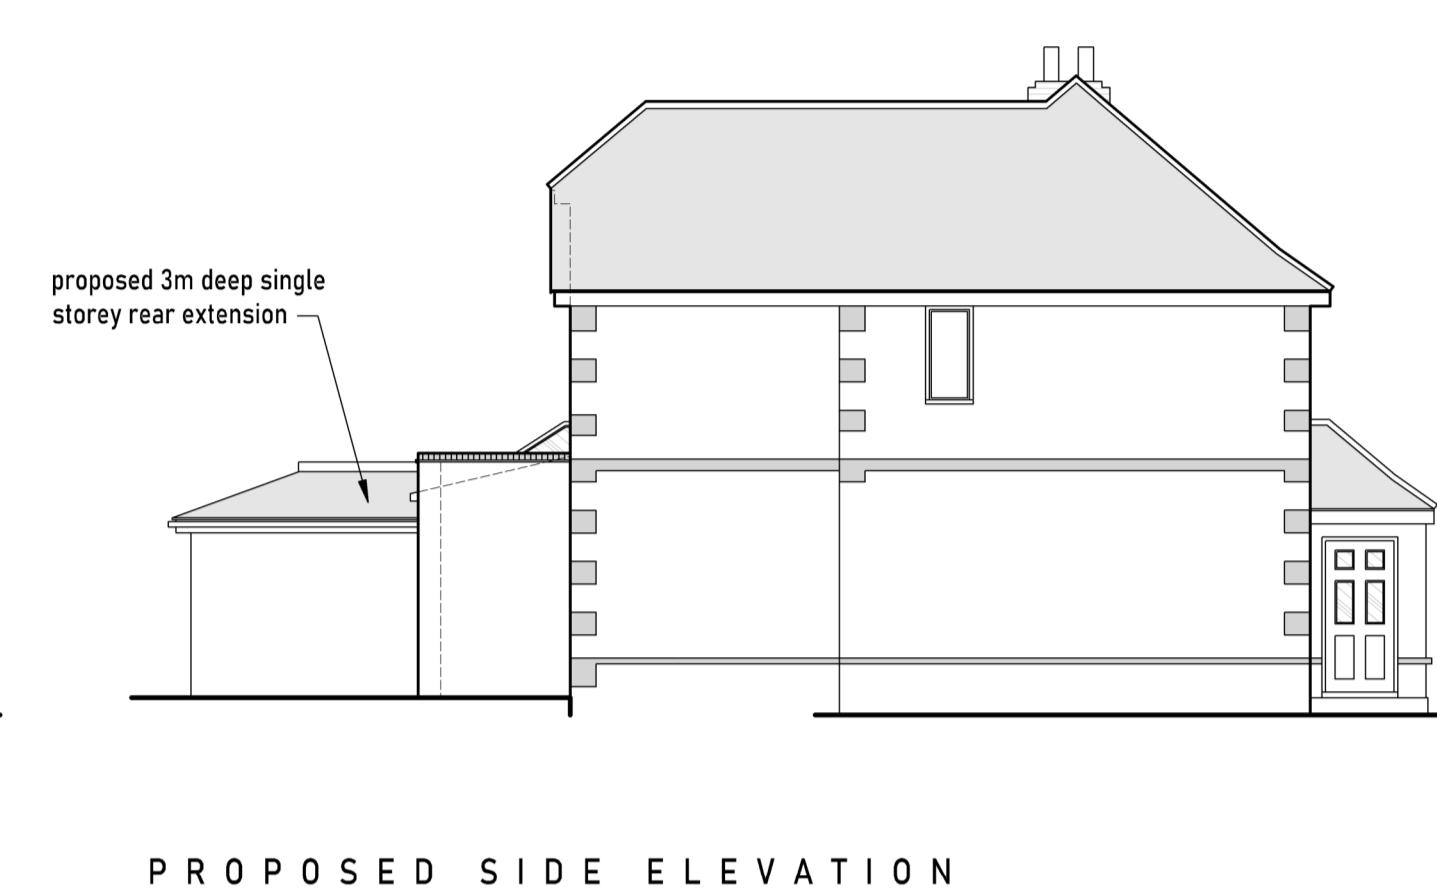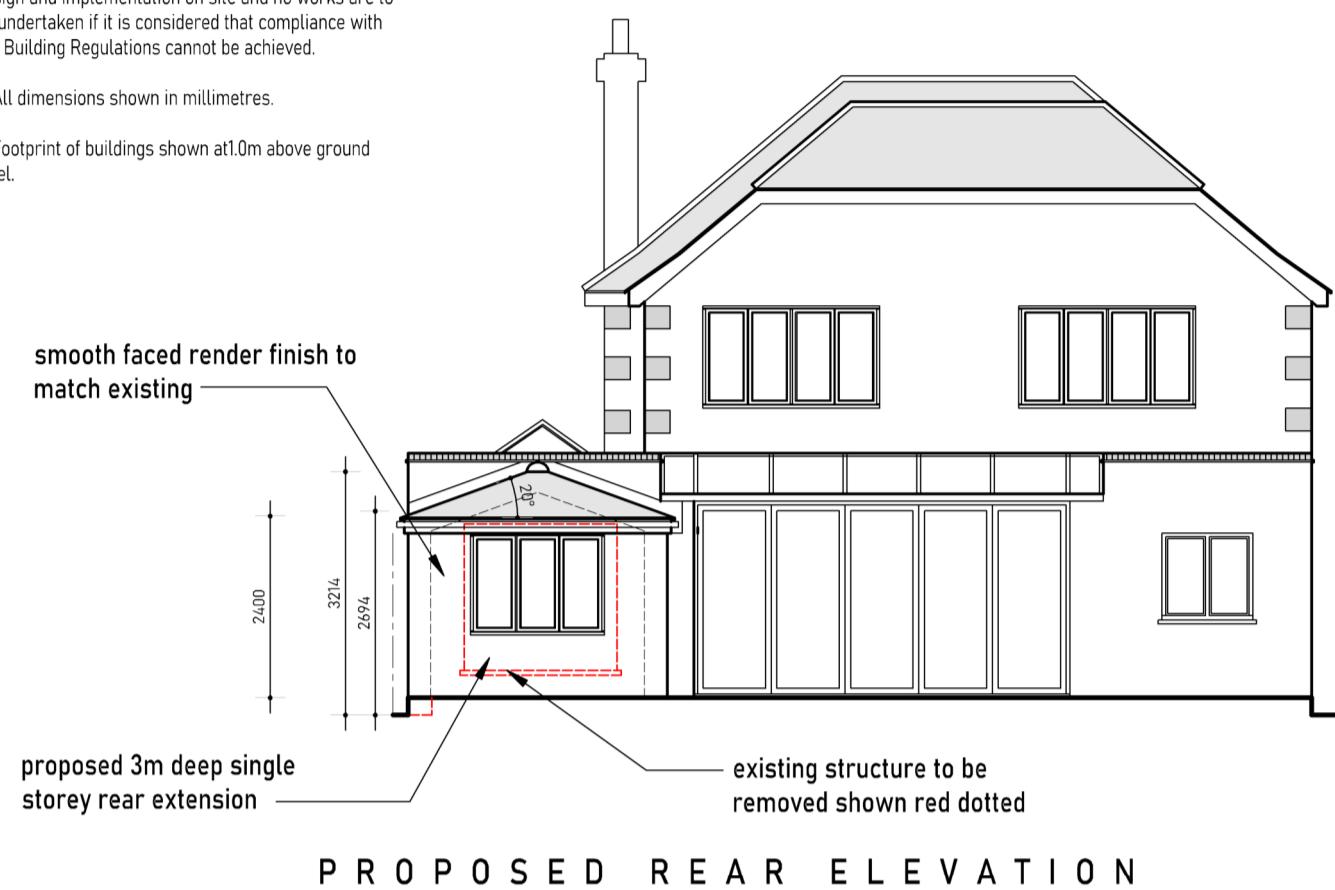


PROPOSED REAR ELEVATION

PROPOSED SIDE ELEVATION

PROPOSED SIDE ELEVATION


1:1250 SCALE BAR (m)  
0 25 50 75 100 125

PROPOSED GROUND FLOOR PLAN


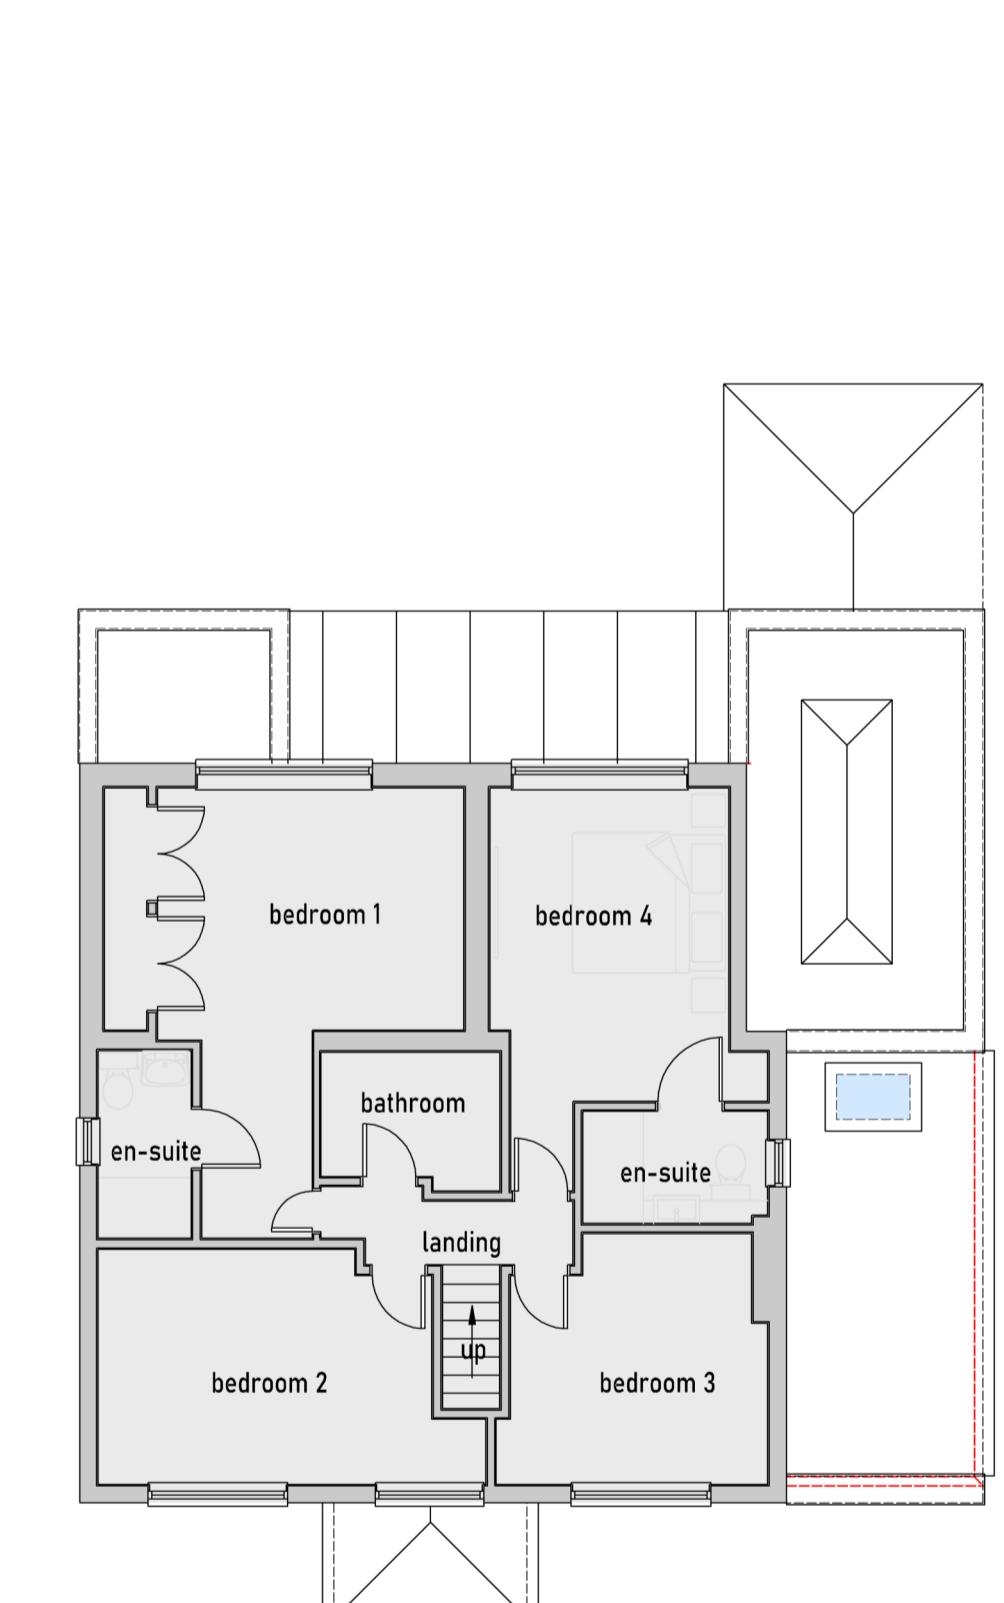


PROPOSED FIRST FLOOR PLAN

SCALE BAR (m)

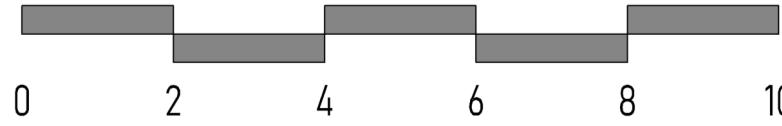

© Copyright Dusek Ltd

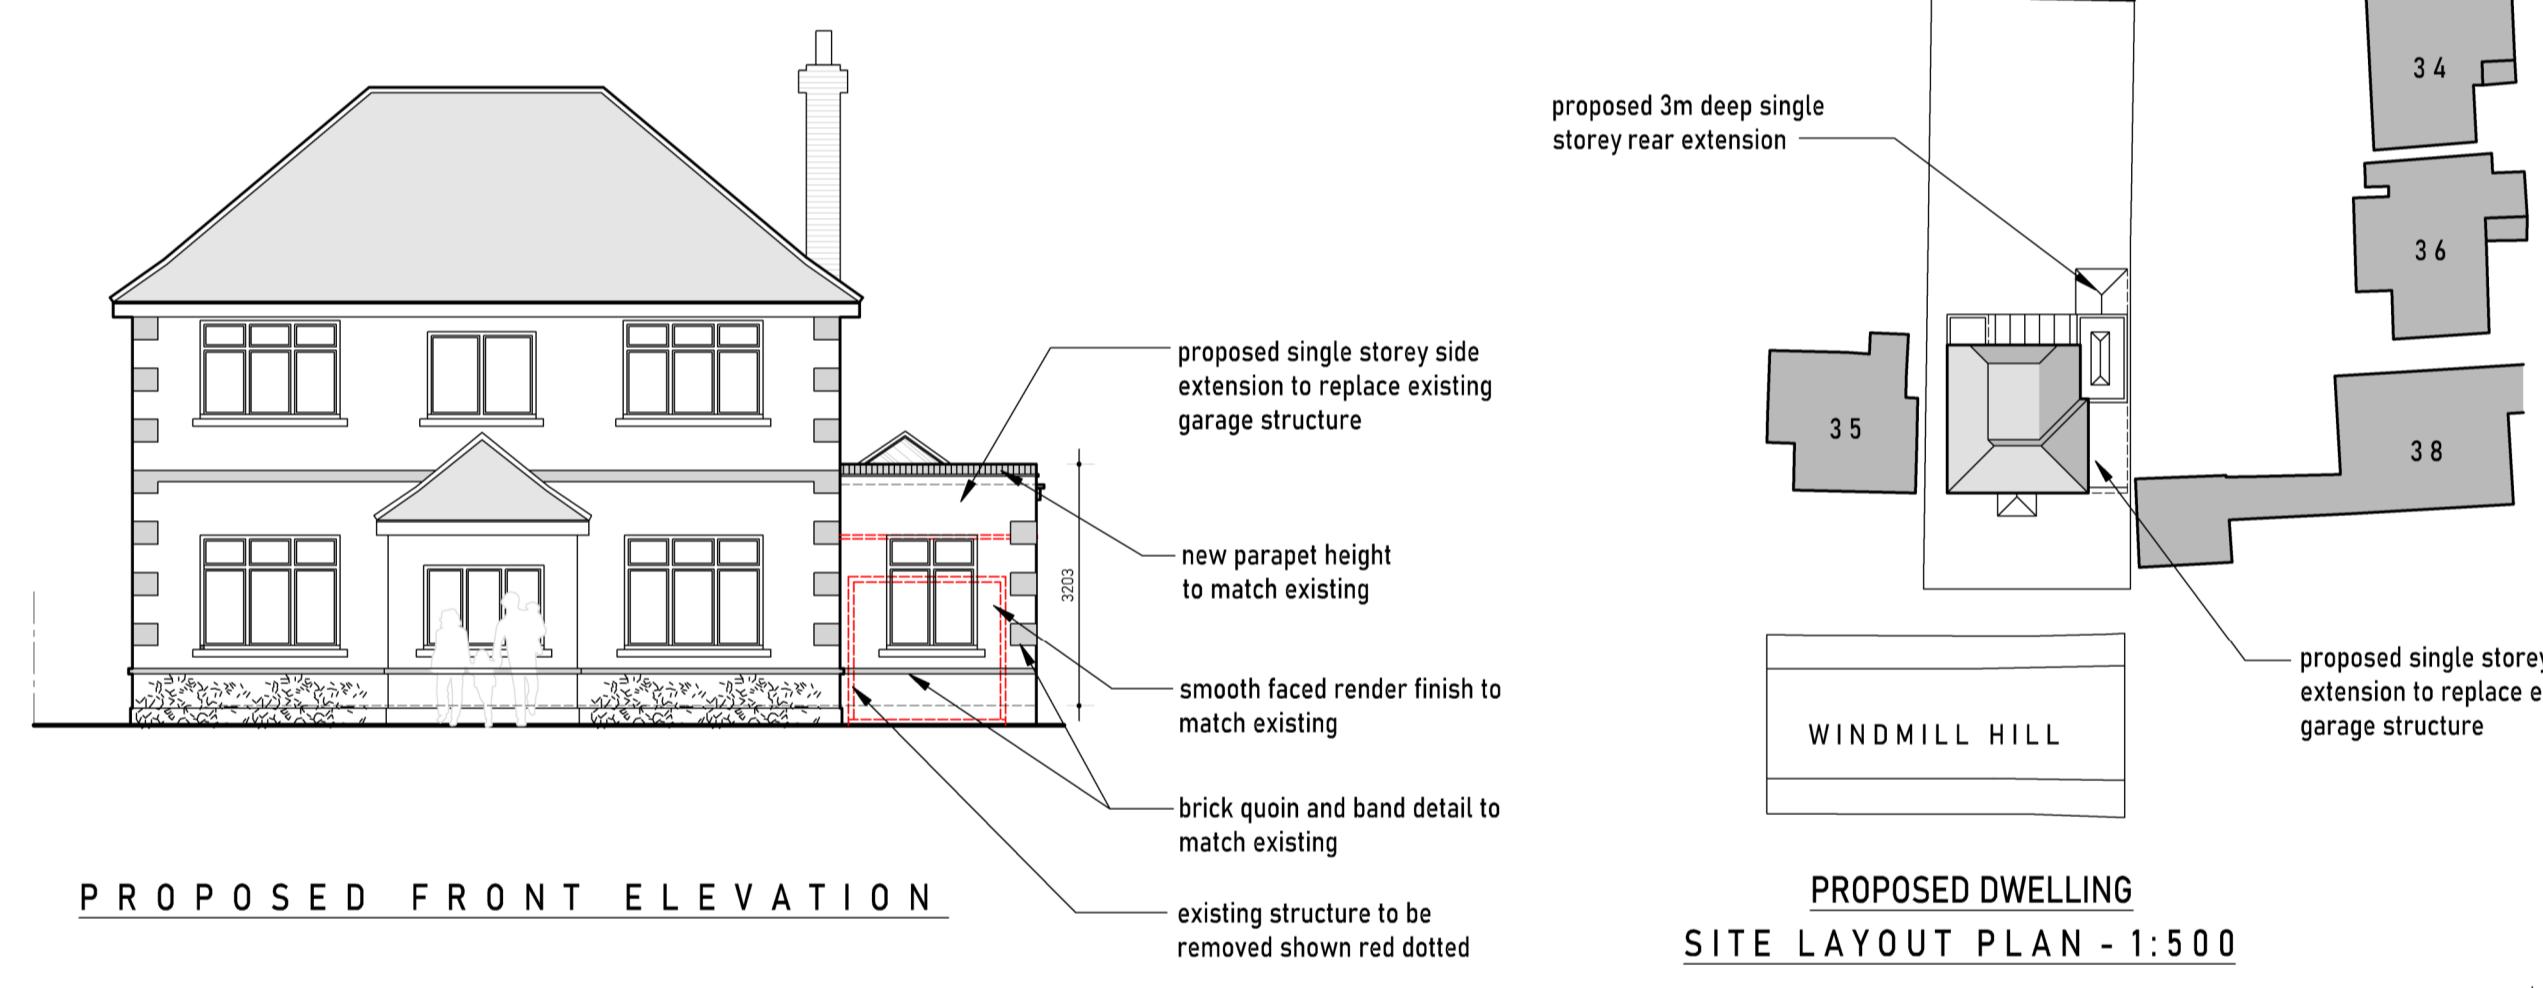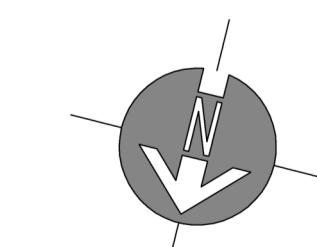PROPOSED DWELLING  
SITE LAYOUT PLAN - 1:5001:500 SCALE BAR (m)  
0 10 20 30 40 50

A 10-03-25 Client comments.  
rev. date: description:  
scale: 1: 100 A1 date: 26-02-25  
drawing no: 720-P-3 A drawn: sc/jd

drawing: PROPOSED DWELLING  
FLOOR PLANS & ELEVATIONS

project: 37 WINDMILL HILL, RUISLIP, HA4 8PY

client: MR & MRS GULATI



Jack Dusek & Co.  
ARCHITECTURE • PLANNING • DEVELOPMENT

Nelson House, Busy Lane, Rickmansworth, WD3 1SN  
Tel: 01923 911095 Email: design@jdco.co.uk

PLANNING APPLICATION