

Project:
2 Boniface Road,
Ickenham,
Uxbridge,
UB10 8BU

Title:
Existing Floor Plans
Existing Elevations


Scale: 1:100 @ A3
Date: 26.11.2024
Drawing No.:
LBA 4022 - 01/LB
Revision

info@lbarchigroup.co.uk

Mob: 07710410150

All work to comply with
current building regulations
and codes of practice

Proposed External Finish
Materials to Match Existing
External Finish Materials

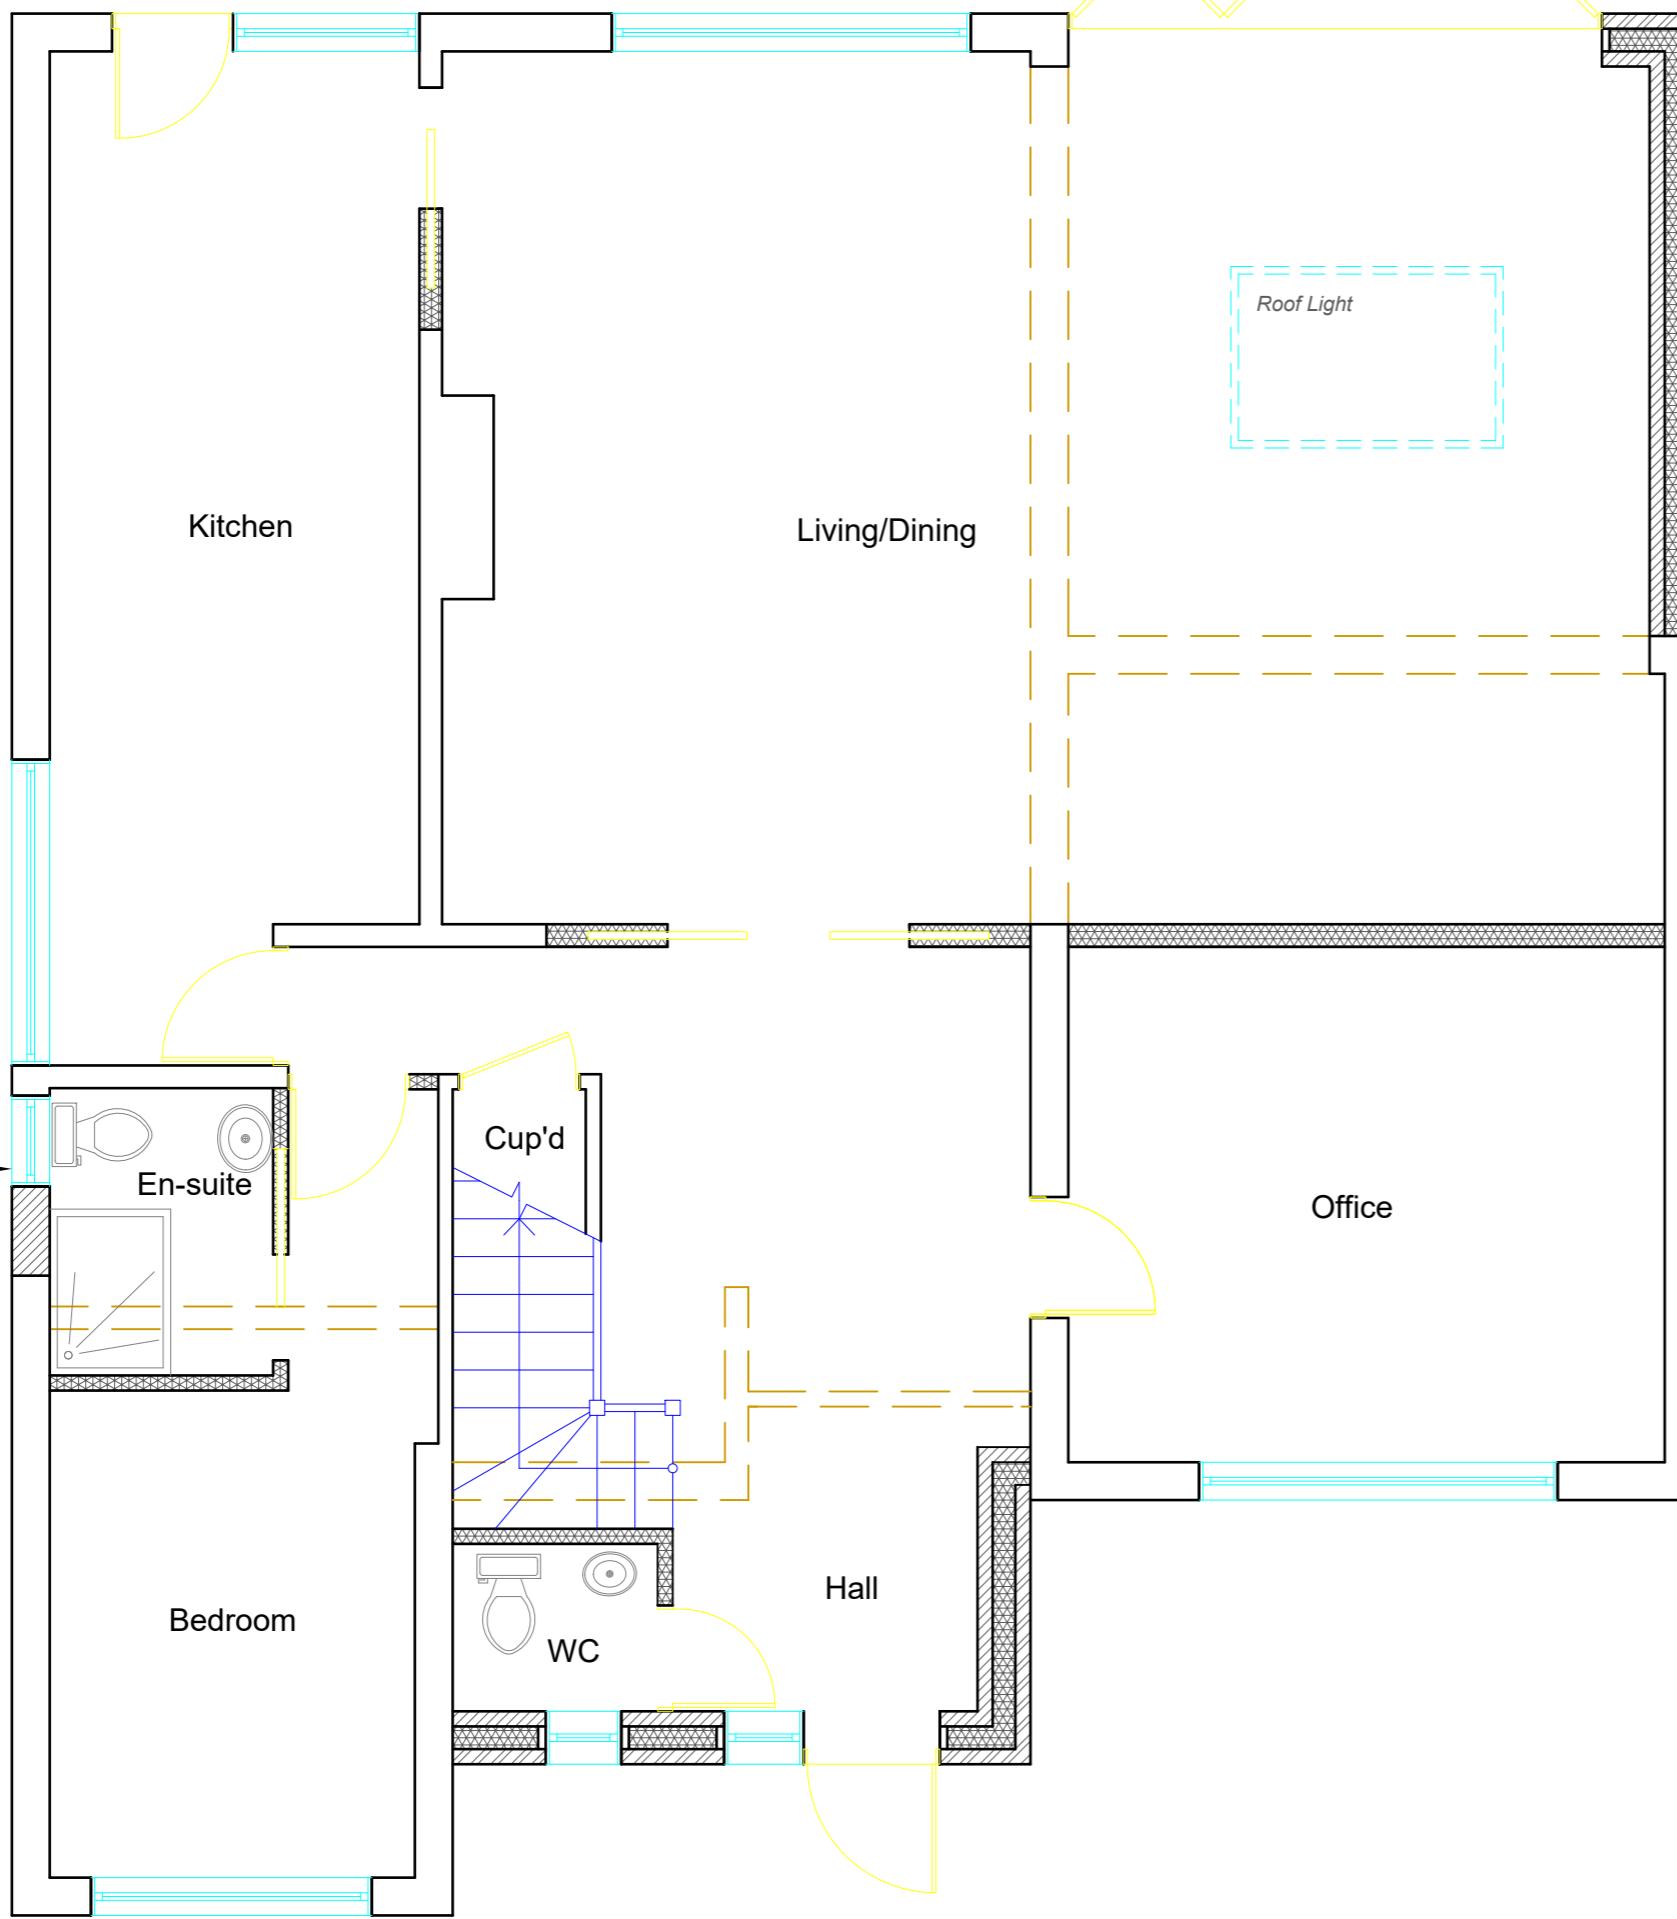

Proposed Ground Floor Plan

Scale 1:50

Scale: 1:50 @ A3
Date: 26.11.2024
Drawing No.:
LBA 4022 - 02/LB
Revision
A B
28.01.2025 07.02.2025



Project:
2 Boniface Road,
Ickenham,
Uxbridge,
UB10 8BU


Title:
Proposed Ground
Floor Plan

info@larchigroup.co.uk Mob: 07710410150

10 Meter
5
2
1
0
1:50


All work to comply with
current building regulations
and codes of practice

Proposed External Finish
Materials to Match Existing
External Finish Materials

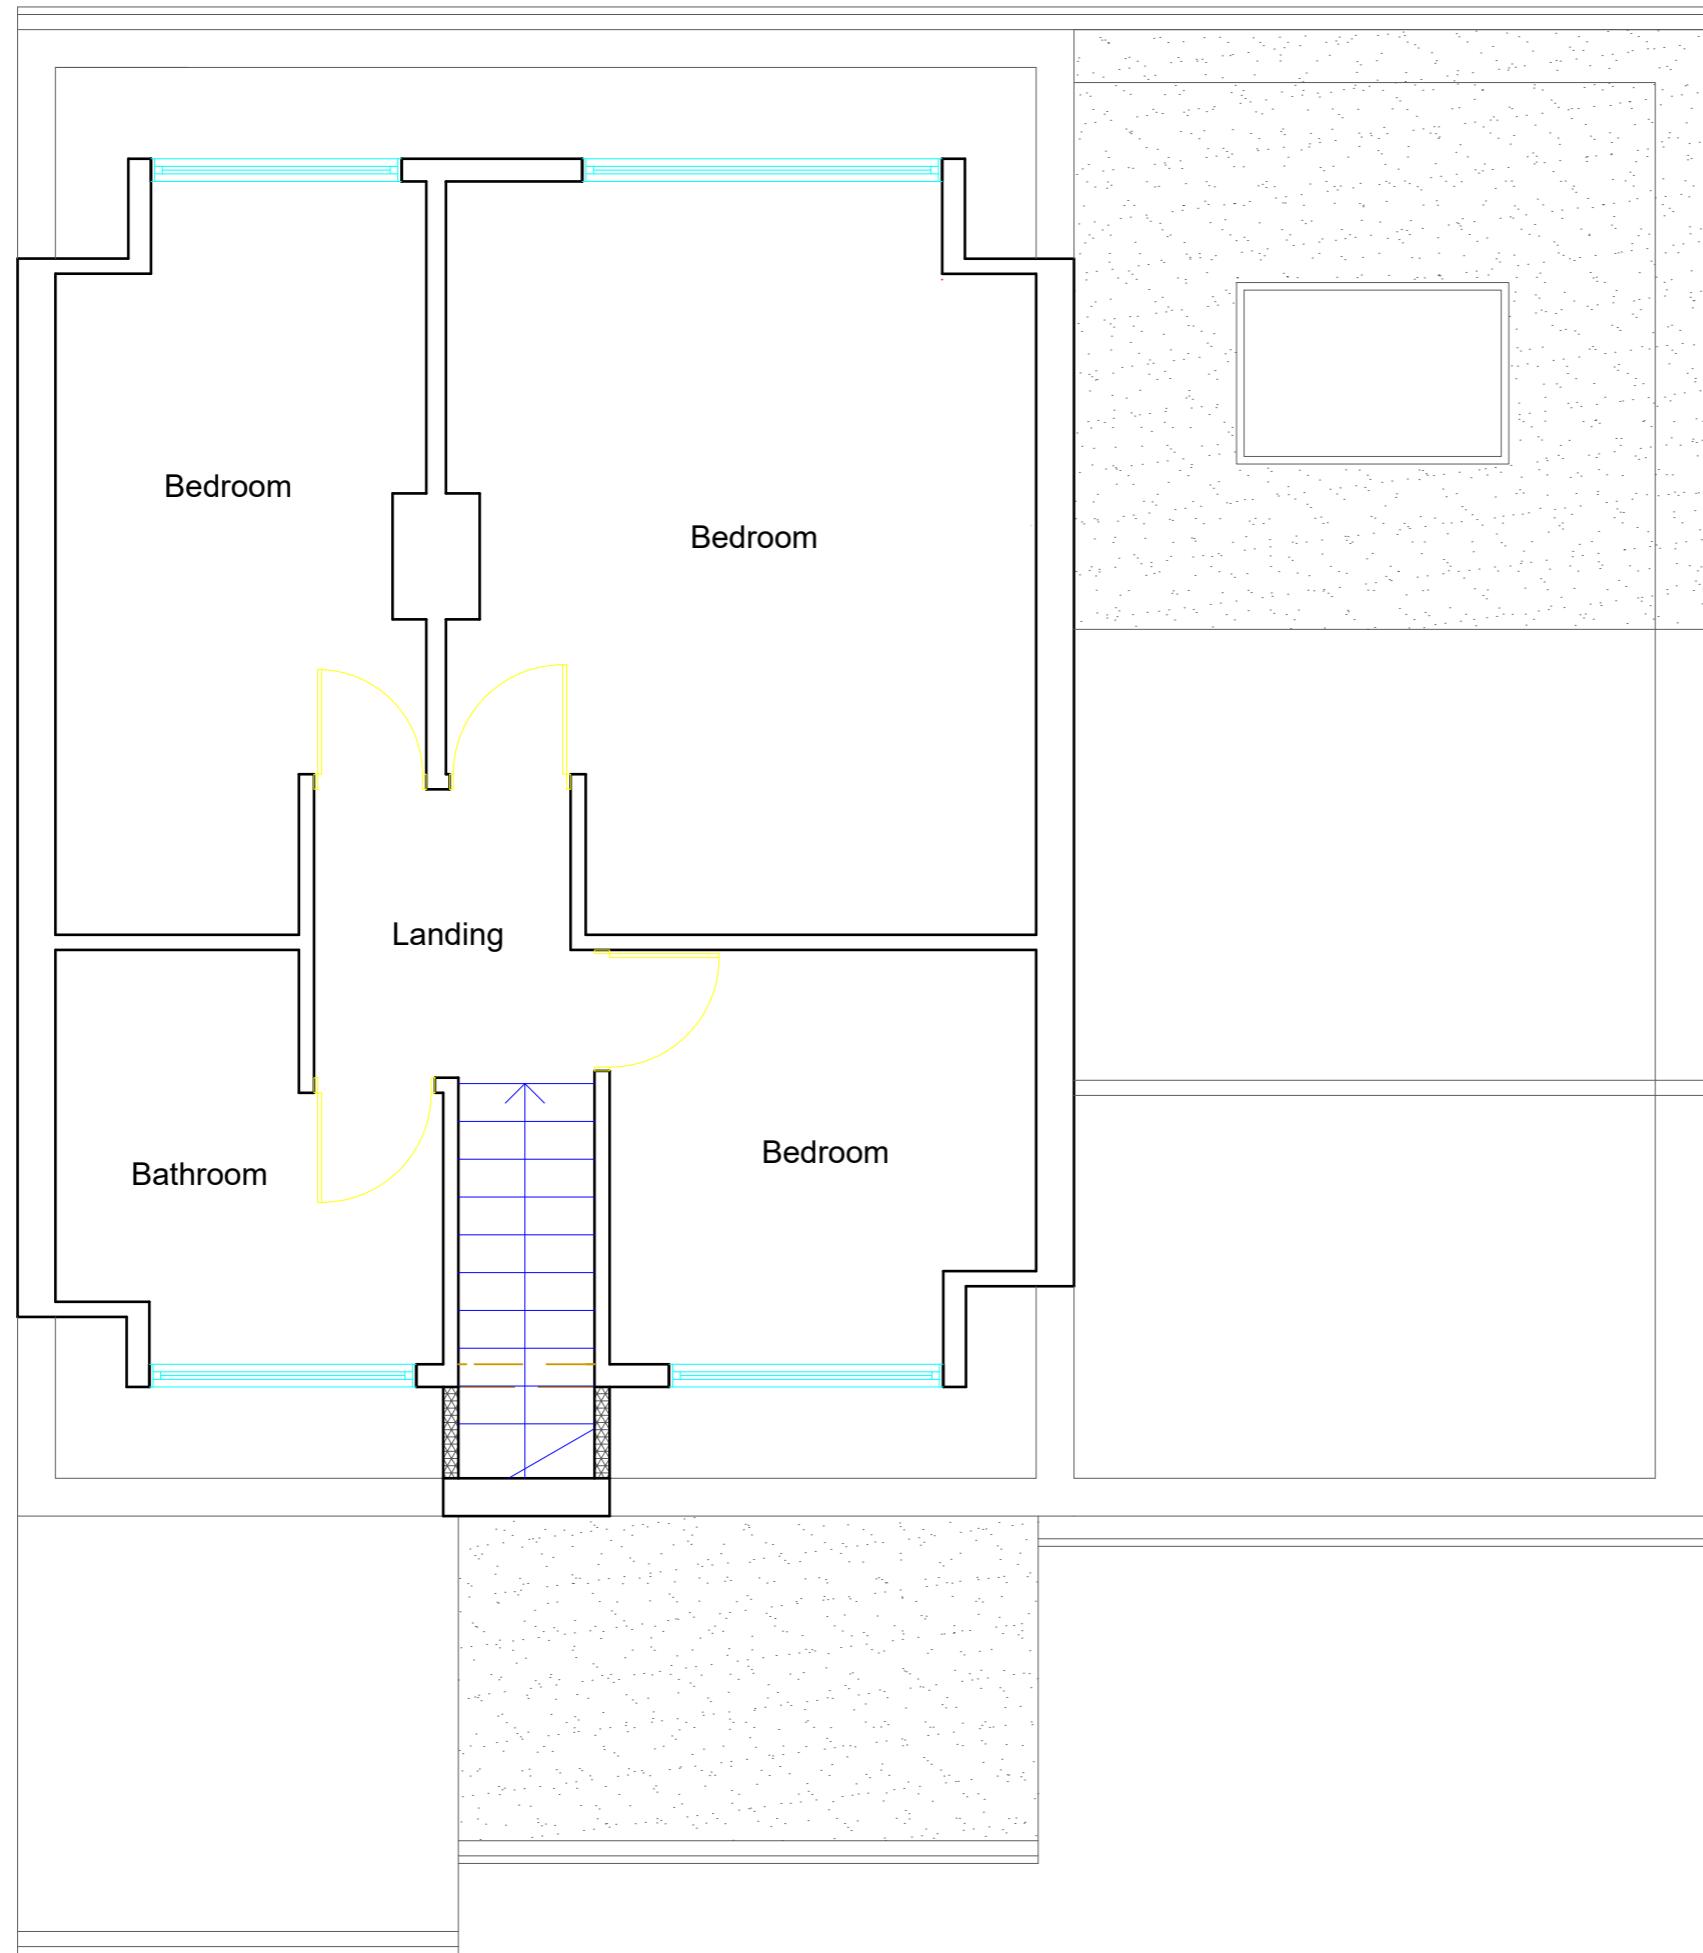

Proposed First Floor Plan

Scale 1:50




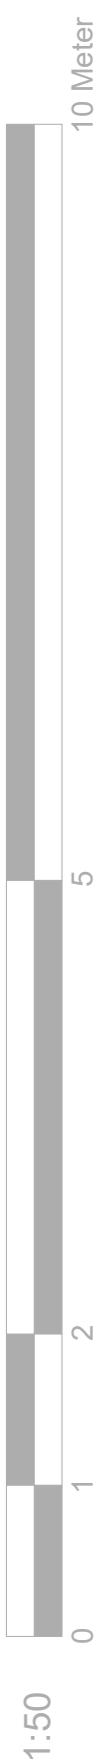


1:50

 LB Archigroup	Project: 2 Boniface Road, Ickenham, Uxbridge, UB10 8BU	Title: Proposed First Floor Plan	Scale: 1:50 @ A3 Date: 26.11.2024 Drawing No.: LBA 4022 - 03/LB Revision A 28.01.2025
			info@larchigroup.co.uk Mob: 07710410150

All work to comply with
current building regulations
and codes of practice

Proposed External Finish
Materials to Match Existing
External Finish Materials

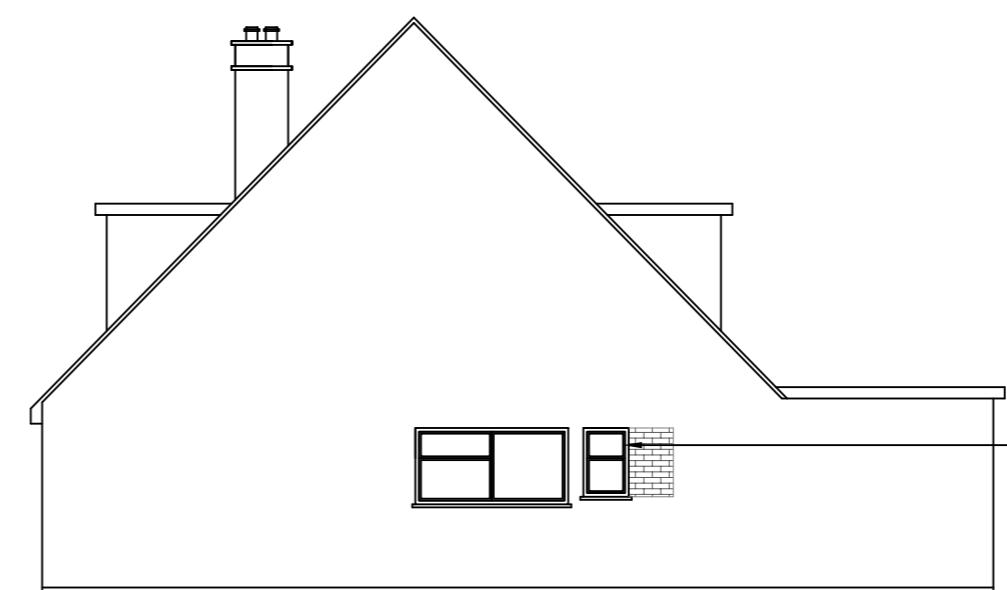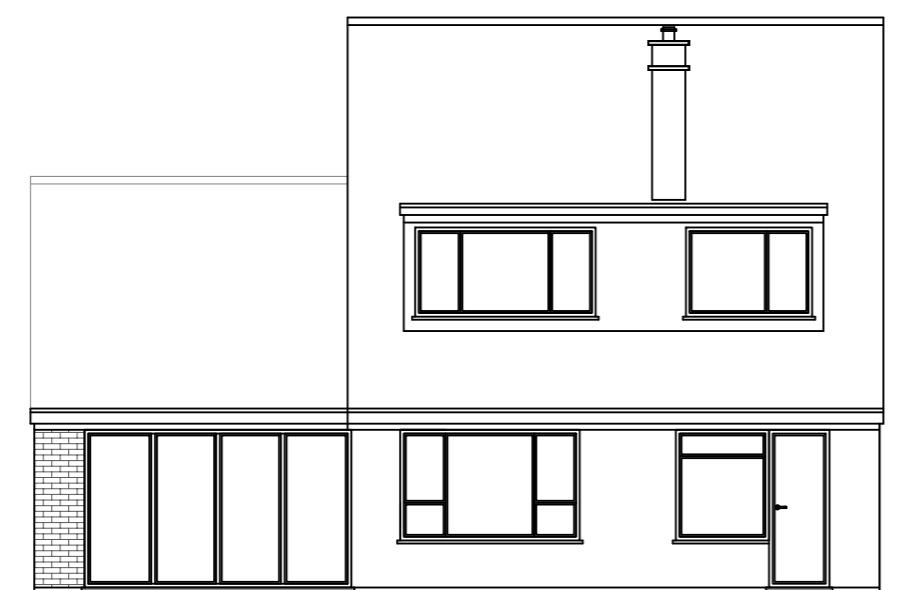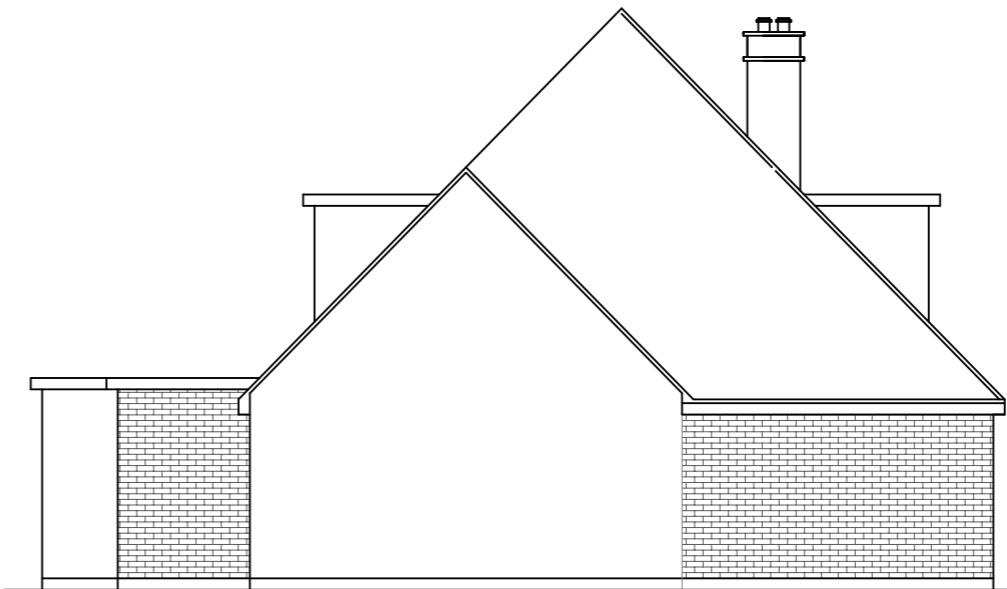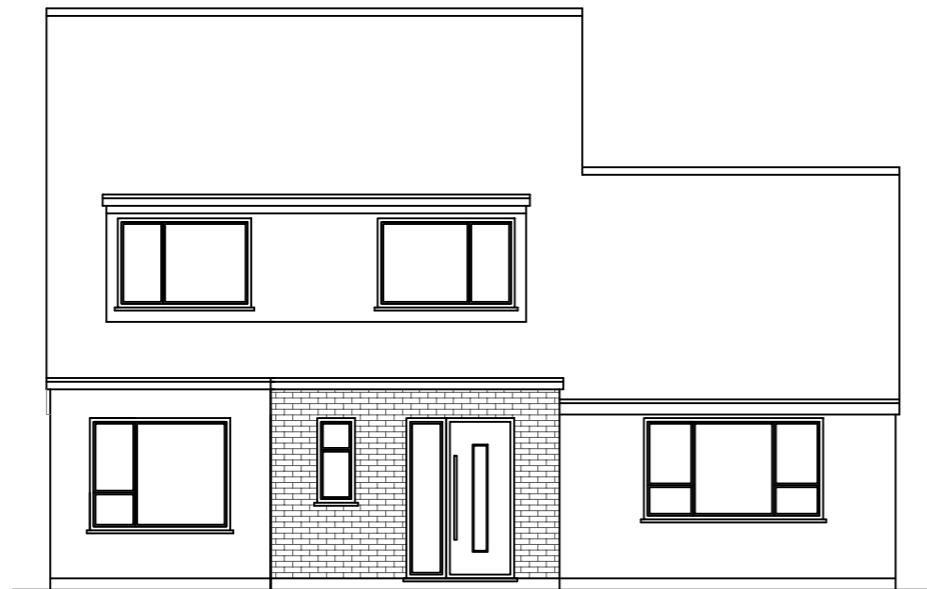

Proposed Flank Wall
Window to be Obscure
Glazed and Non Opening
below 1.7m from FFL

1:100 0 1 2 5 10 Meter



Project:
2 Boniface Road,
Ickenham,
Uxbridge,
UB10 8BU

Title:
Proposed Elevations

Scale: 1:100 @ A3
Date: 26.11.2024
Drawing No.:
LBA 4022 - 04/LB
Revision
A B
28.01.2025 07.02.2025




Location Plan

Scale: 1:1250

1:1250



100 Meter

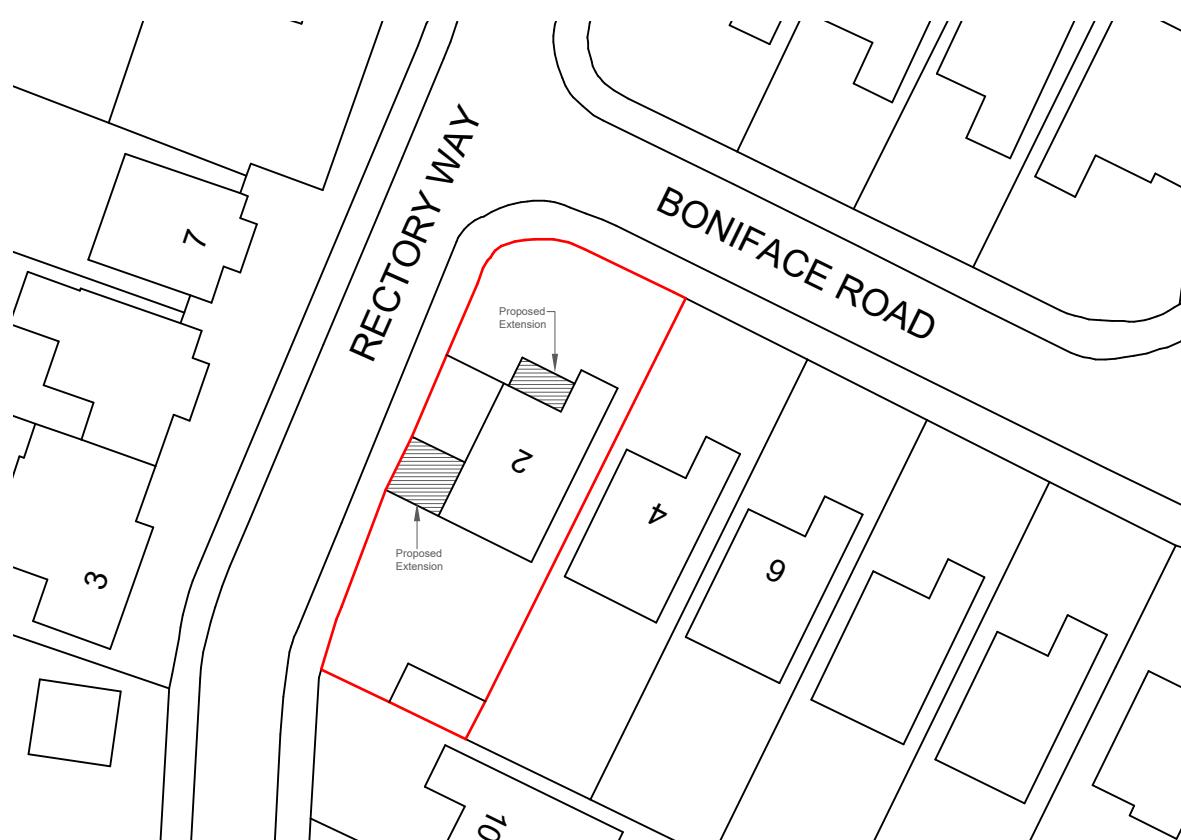


Block Plan

Scale: 1:500

1:500



50 Meter

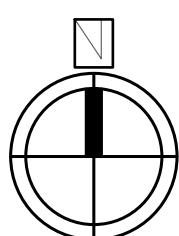

Project:
2 Boniface Road,
Ickenham,
Uxbridge,
UB10 8BU

Title:
Location Plan
Block Plan

Scale: 1:1250/500@A3
Date: 26.11.2024
Drawing No.:
LBA 4022 - 05/LB
Revision
A B
28.01.2025 07.02.2025