
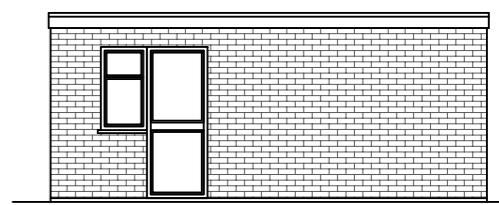



Existing Front Elevation
Scale:1:100

Existing Side Elevation
Scale:1:100

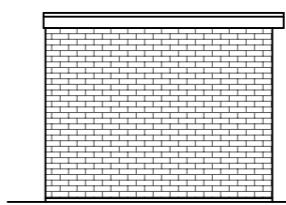

Existing Front Elevation
Scale:1:100

Existing Side Elevation
Scale:1:100

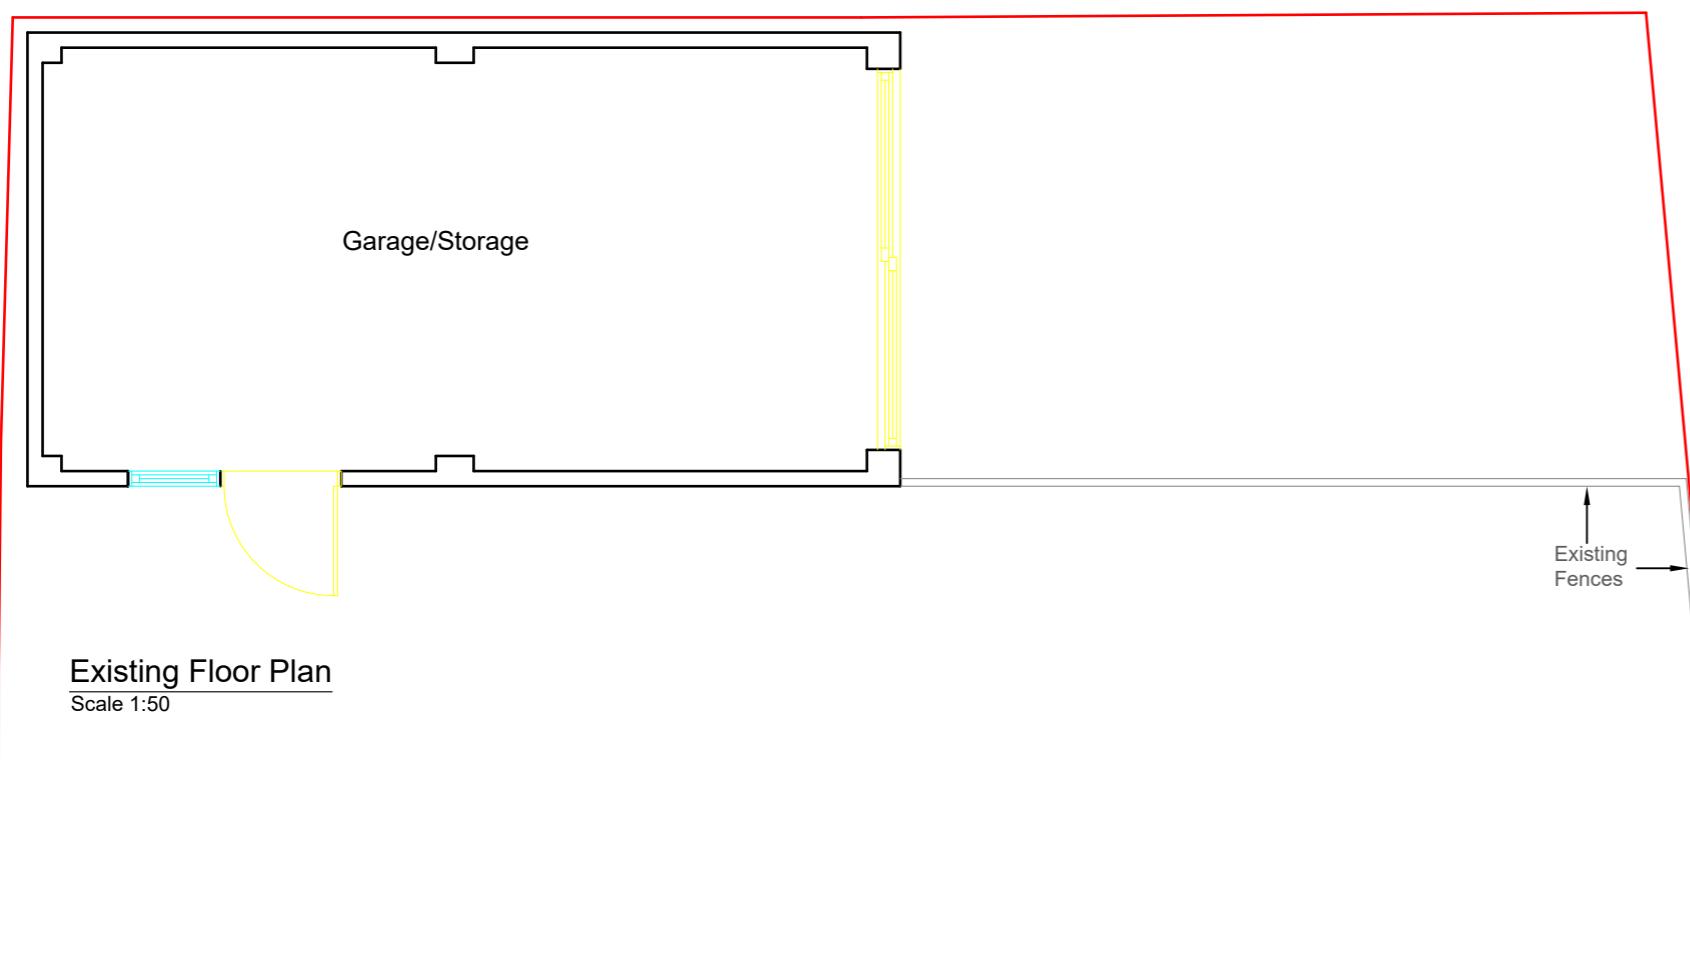

Existing Floor Plan
Scale 1:50

 LB Archigroup	Project: 2 Boniface Road, Ickenham, Uxbridge, UB10 8BU	Title: Existing Floor Plan Existing Elevations	Scale: 1:50/100 @ A3 Date: 19.12.2024 Drawing No.: LBA 4022H - 01/LB Revision
			<input type="checkbox"/> <input type="checkbox"/> <input type="checkbox"/> <input type="checkbox"/> <input type="checkbox"/> <input type="checkbox"/> <input type="checkbox"/> <input type="checkbox"/> <input type="checkbox"/>

All work to comply with
current building regulations
and codes of practice

Proposed External Finish
Materials to Match Existing
External Finish Materials

Existing House

Proposed Ground Floor Plan
Scale 1:50

Existing
Fence

Proposed
Fence

1:50

0 1 2 5

10 Meter



Project:
2 Boniface Road,
Ickenham,
Uxbridge,
UB10 8BU

Title:
Proposed Ground
Floor Plan


Scale: 1:50 @ A3
Date: 19.12.2024
Drawing No.:
LBA 4022H - 02/LB
Revision

info@lbarchigroup.co.uk

Mob: 07710410150



All work to comply with
current building regulations
and codes of practice

Proposed External Finish
Materials to Match Existing
External Finish Materials

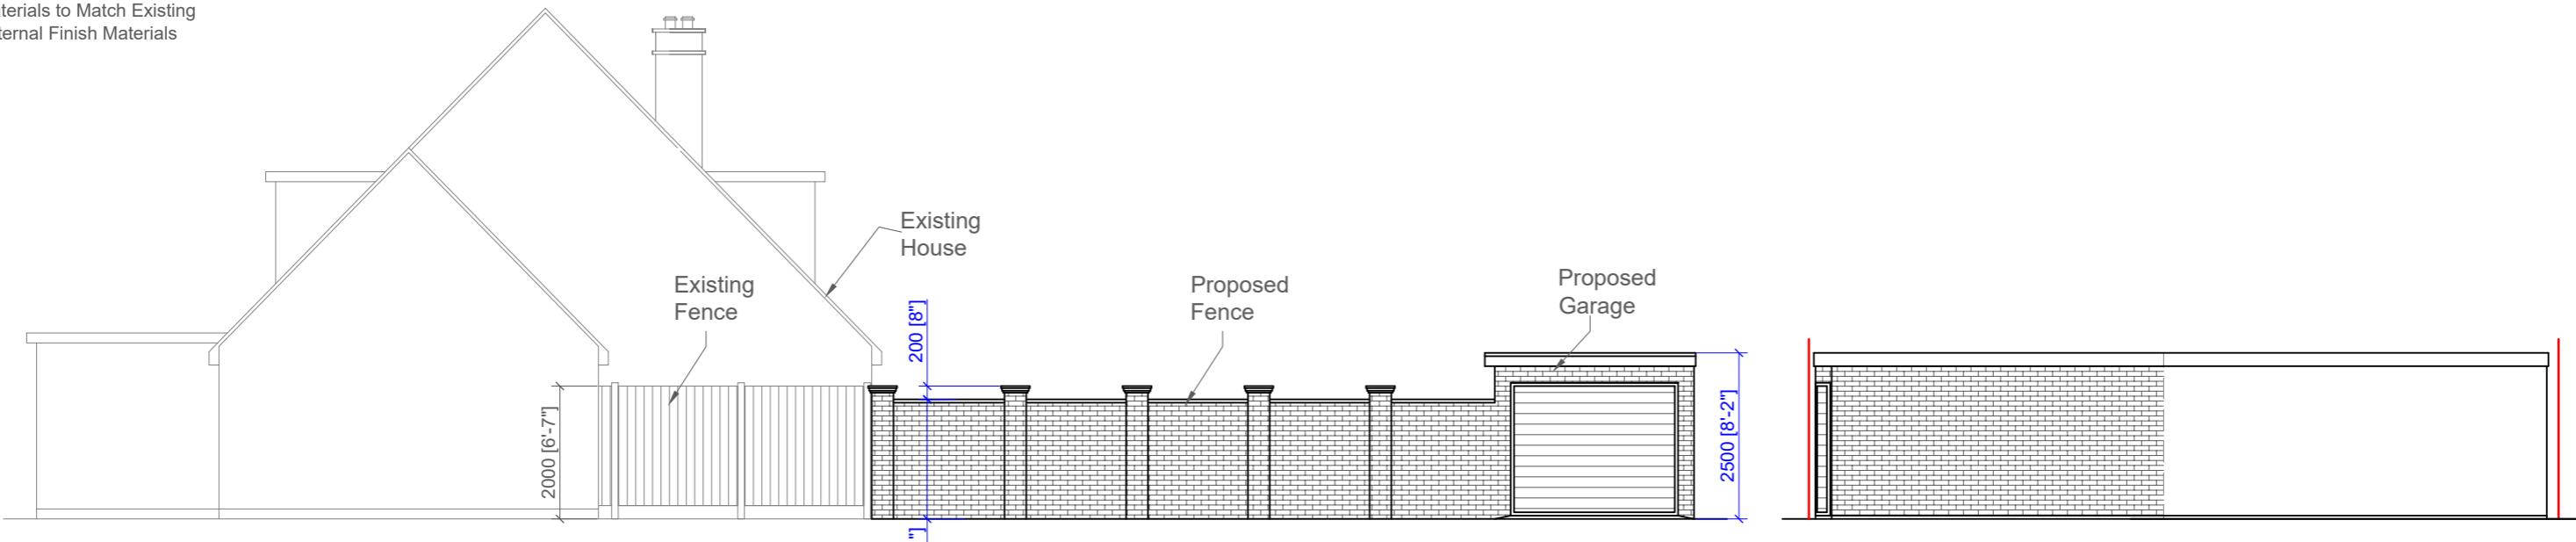

Proposed Front/Street Elevation
Scale:1:100

Proposed Side Elevation
Scale:1:100

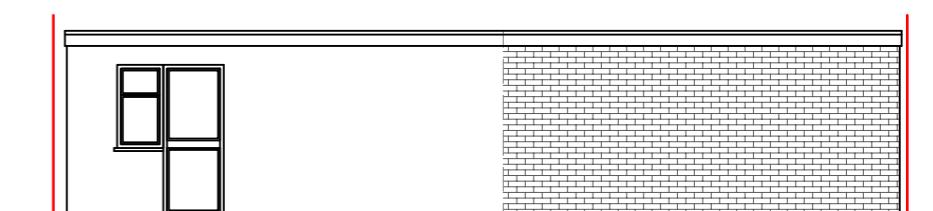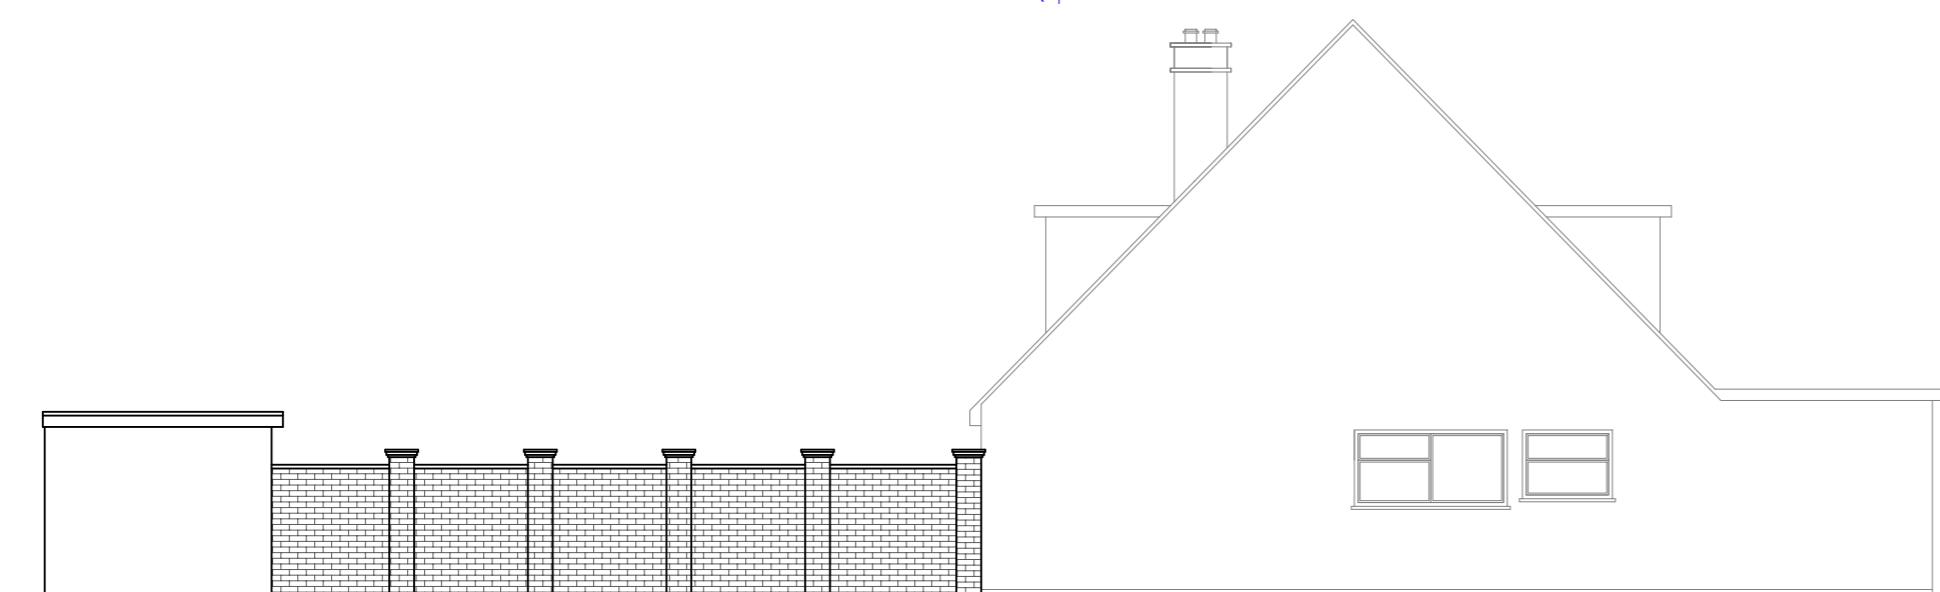

1:100 0 1 2 5 10 Meter

 LB Archigroup	Project: 2 Boniface Road, Ickenham, Uxbridge, UB10 8BU	Title: Proposed Elevations	Scale: 1:100 @ A3 Date: 19.12.2024 Drawing No.: LBA 4022H - 03/LB Revision																
			<table border="1" data-bbox="2937 1908 3112 2121"><tr><td></td><td></td><td></td><td></td></tr><tr><td></td><td></td><td></td><td></td></tr><tr><td></td><td></td><td></td><td></td></tr><tr><td></td><td></td><td></td><td></td></tr></table>																