





LOCATION PLAN  
SCALE 1:1250

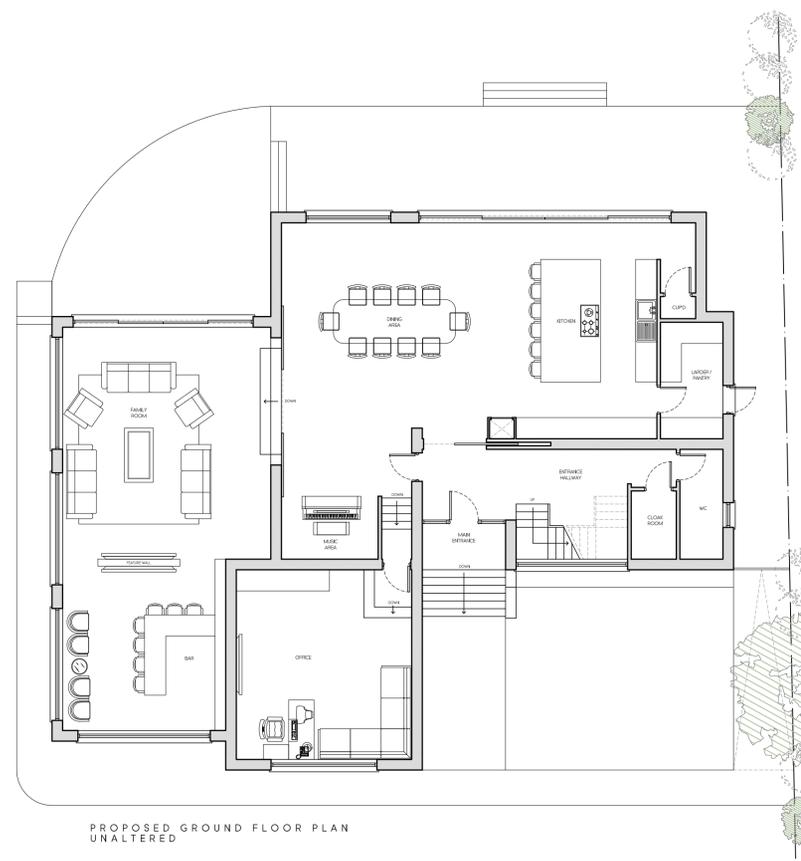

PROPOSED GROUND FLOOR PLAN  
UNALTERED




PROPOSED FIRST FLOOR PLAN

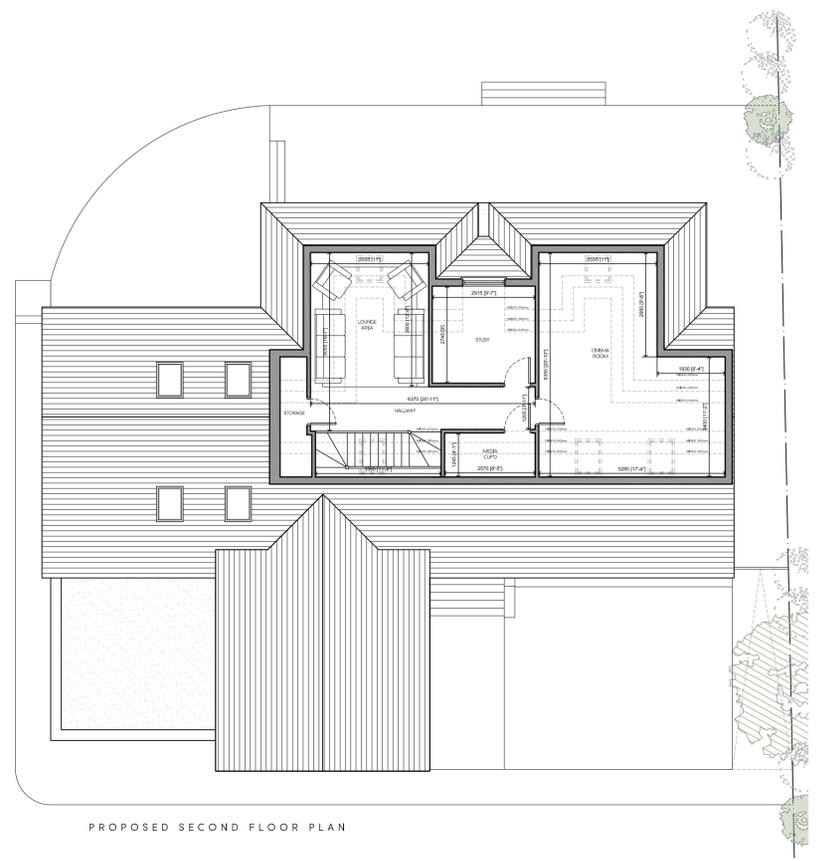


PROPOSED SECOND FLOOR PLAN




PROPOSED FRONT ELEVATION

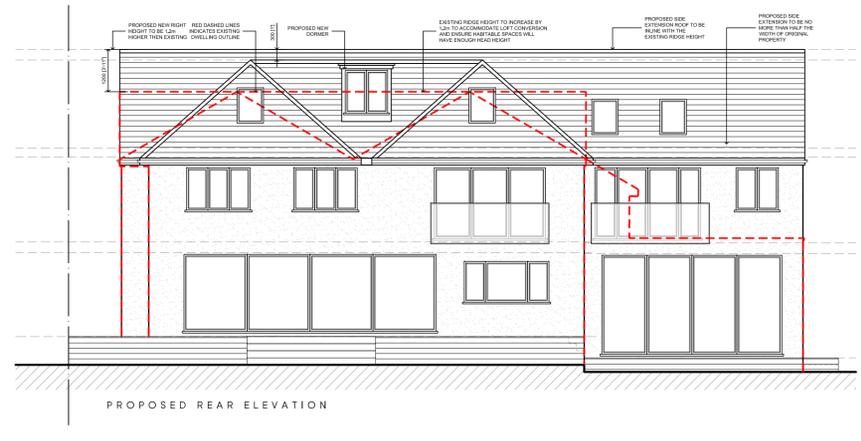


PROPOSED REAR ELEVATION

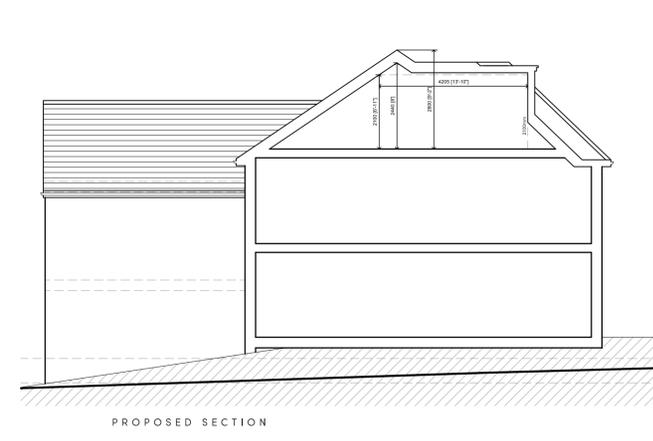

PROPOSED SECTION

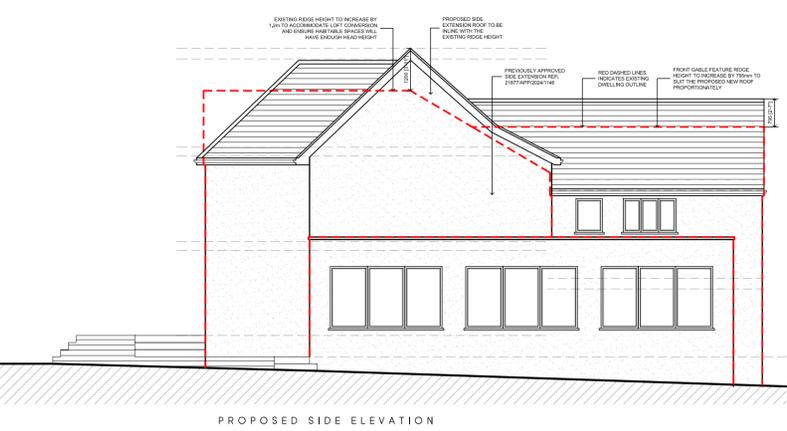

PROPOSED SIDE ELEVATION

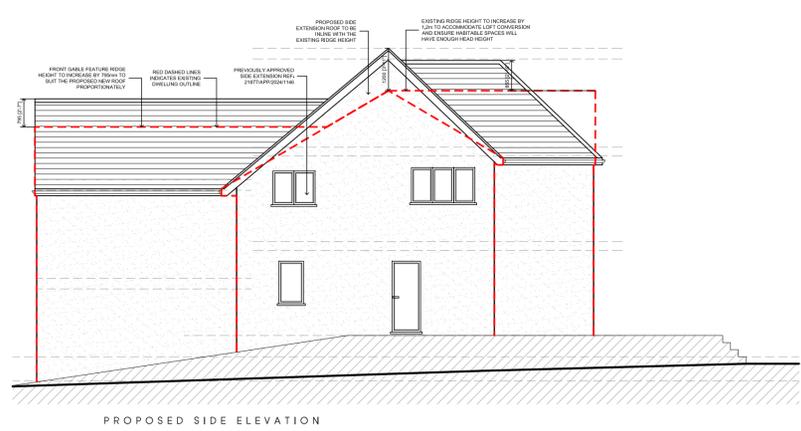

PROPOSED SIDE ELEVATION

| Rev | Date     | Description                       | Init. |
|-----|----------|-----------------------------------|-------|
| A   | 12.02.25 | AMENDED TO SUIT PLANNERS COMMENTS | BR    |

Client  
MR & MRS PATEL

Project Title  
PROPOSED EXTENSIONS AND ALTERATIONS

ENDYMION, FARM ROAD, NORTHWOOD, HA6 2NZ

Drawing Title  
PROPOSED PLANS & ELEVATIONS

| Cad File    | Sheet Size  | Scale       |
|-------------|-------------|-------------|
| P001        | A1          | 1:100       |
| Drawn by    | Drawn Date  | Approved by |
| KP          | AUG 2025    | BR          |
| Project No. | Drawing No. | Revision    |
| 2014        | P203        | A           |



2-4 High Street Busloop  
Middlesex HA4 7AR  
1 01923 840077 1 01923 840078  
info@juttla-architects.com  
juttla-architects.com

This drawing is property of Juttla Architects Ltd © and must not be copied or otherwise reproduced. All dimensions must be checked on site before commencing work. No dimensions to be scaled from this drawing. This drawing was produced using AutoCad 2016.

PLANNING ISSUE