

PLANNING APPLICATION P1

COPYRIGHT
DO NOT SCALE FROM THIS DRAWING. CONTRACTOR MUST CONFIRM SITE
DIMENSIONS BEFORE COMMENCEMENT OF WORK.


THIS DRAWING OR DESIGN IS THE COPYRIGHT OF 'DESIGN 169' AND
MAY NOT BE REPRODUCED WITHOUT WRITTEN CONSENT.

CONTRACTOR RESPONSIBLE FOR CORRECT SETTING OUT ON SITE. ANY
DISCREPANCIES TO BE NOTED TO THE DESIGNER IMMEDIATELY.

MARKED	REVISION	DATE




PROP REAR ELEVATION

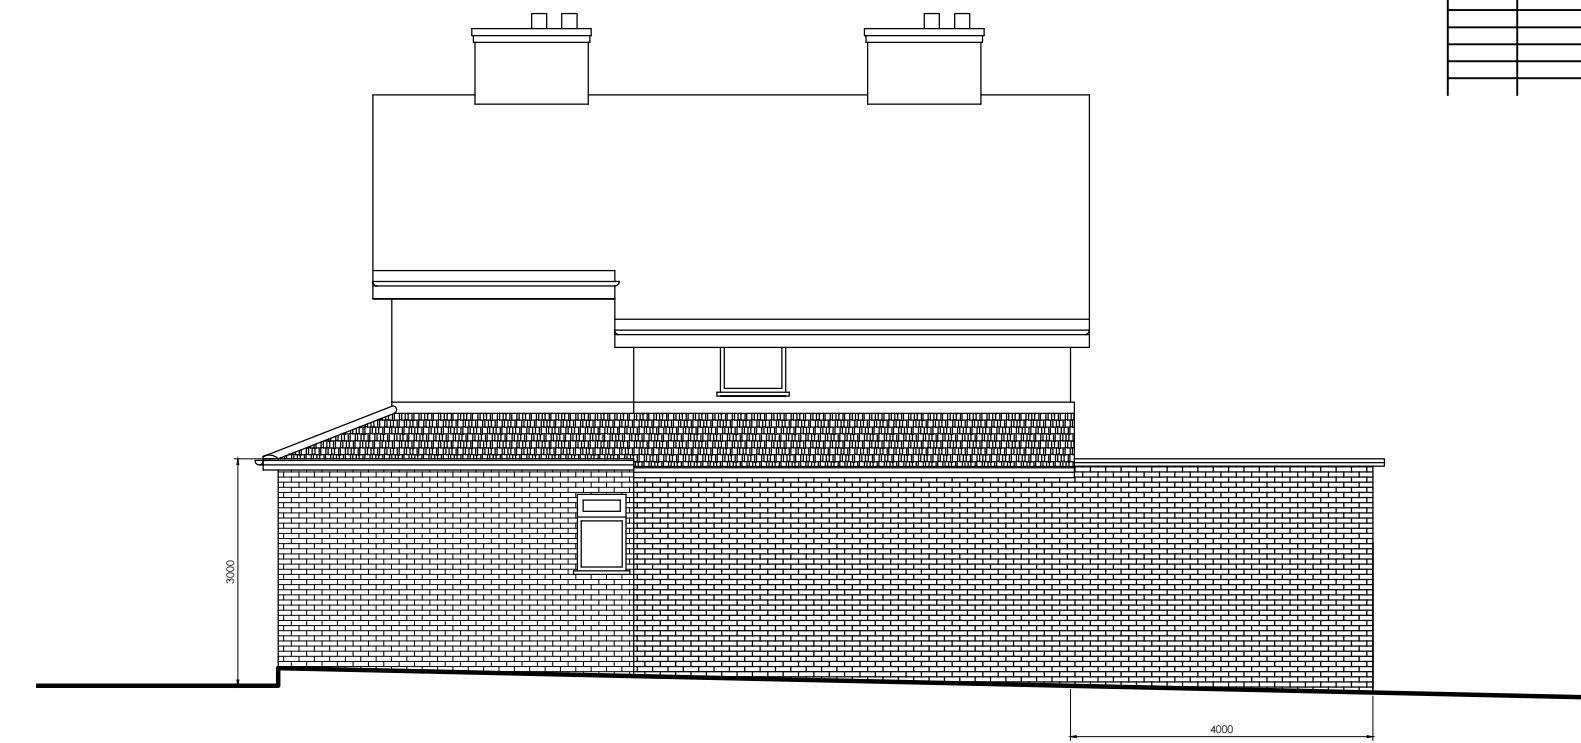

PROP SIDE ELEVATION



PROP REAR ELEVATION
No changes

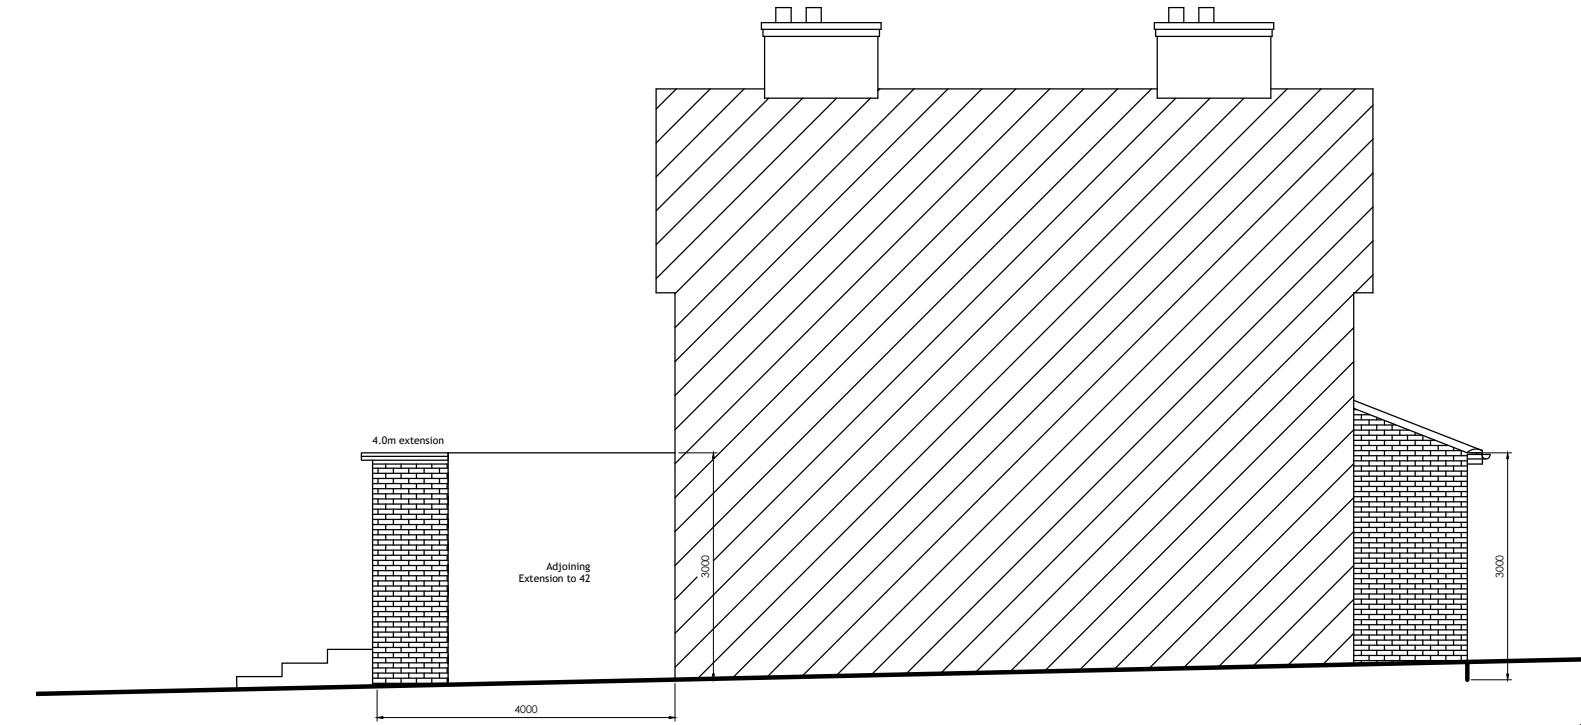

PROP SIDE ELEVATION Party wall

SCALE BAR - METRES @ A3

PROJECT:
40 NICHOLLS AVE
UXBRIDGE
UB8 3JL

DRAWING TITLE:
PROPOSED
ELEVATIONS

CHECKED: MANOJ	DATE: SEPT 22
DRAWN: PARRY	SCALE: 1/100
DRAWING NUMBER:	
2206 / PI / 120	

DESIGN
169[®]
ARCHITECTURAL AND STRUCTURAL
DESIGN CONSULTANTS



A3