


PLANNING APPLICATION P1


COPYRIGHT DO NOT SCALE FROM THIS DRAWING. CONTRACTOR MUST CONFIRM SITE DIMENSIONS BEFORE COMMENCEMENT OF WORK.		
THIS DRAWING OR DESIGN IS THE COPYRIGHT OF 'DESIGN 169' AND MAY NOT BE REPRODUCED WITHOUT WRITTEN CONSENT.		
CONTRACTOR RESPONSIBLE FOR CORRECT SETTING OUT ON SITE. ANY DISCREPANCIES TO BE NOTED TO THE DESIGNER IMMEDIATELY.		
MARKED	REVISION	DATE
A	PORCH REDUCED	23/1/22




PROP REAR ELEVATION

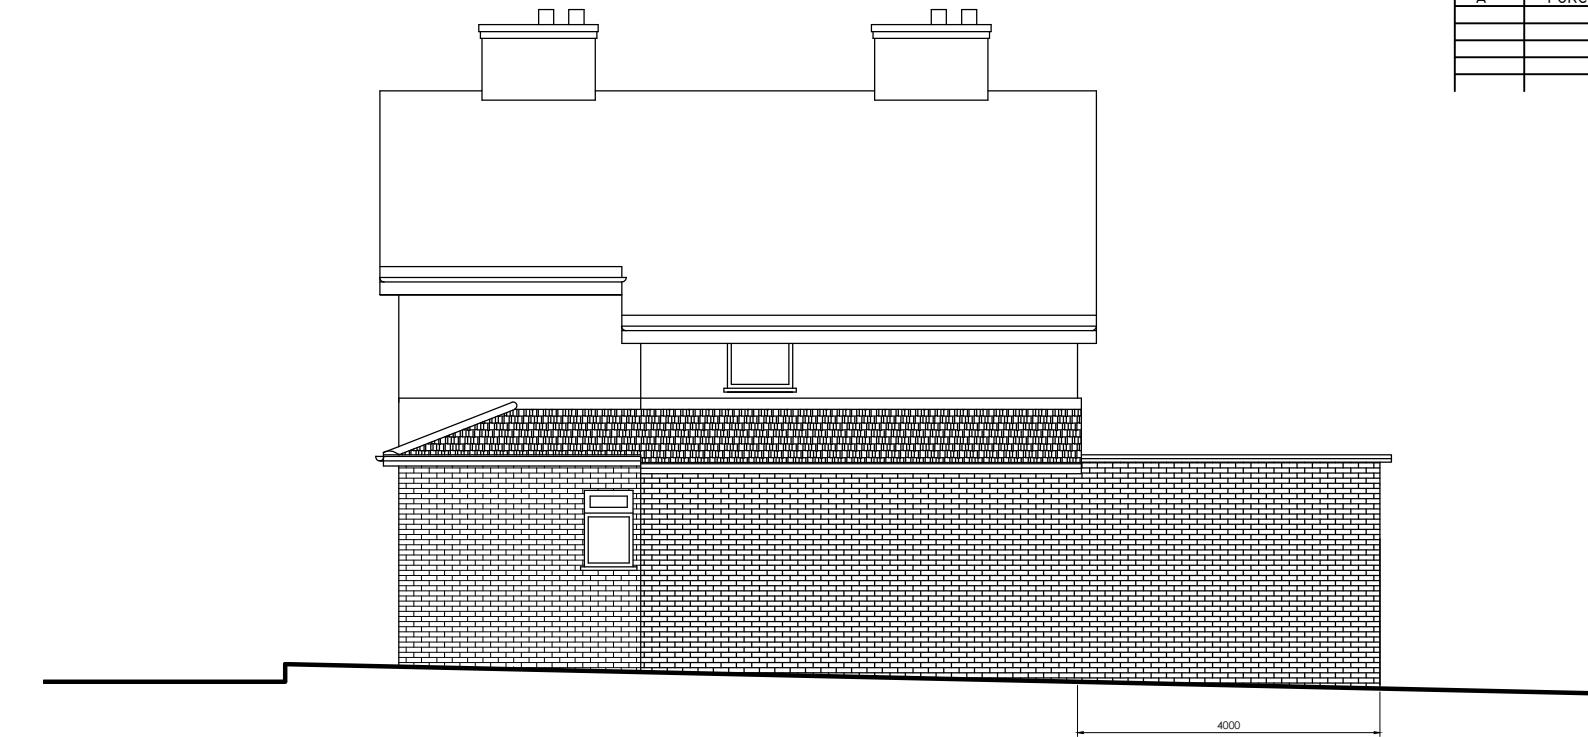

PROP SIDE ELEVATION

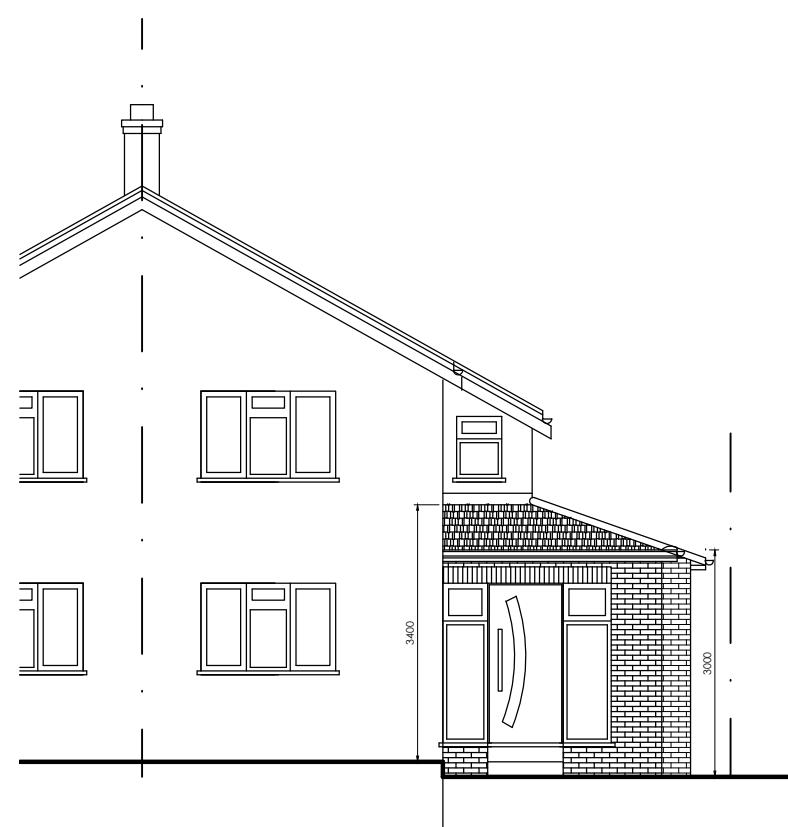

PROP REAR ELEVATION
No changes

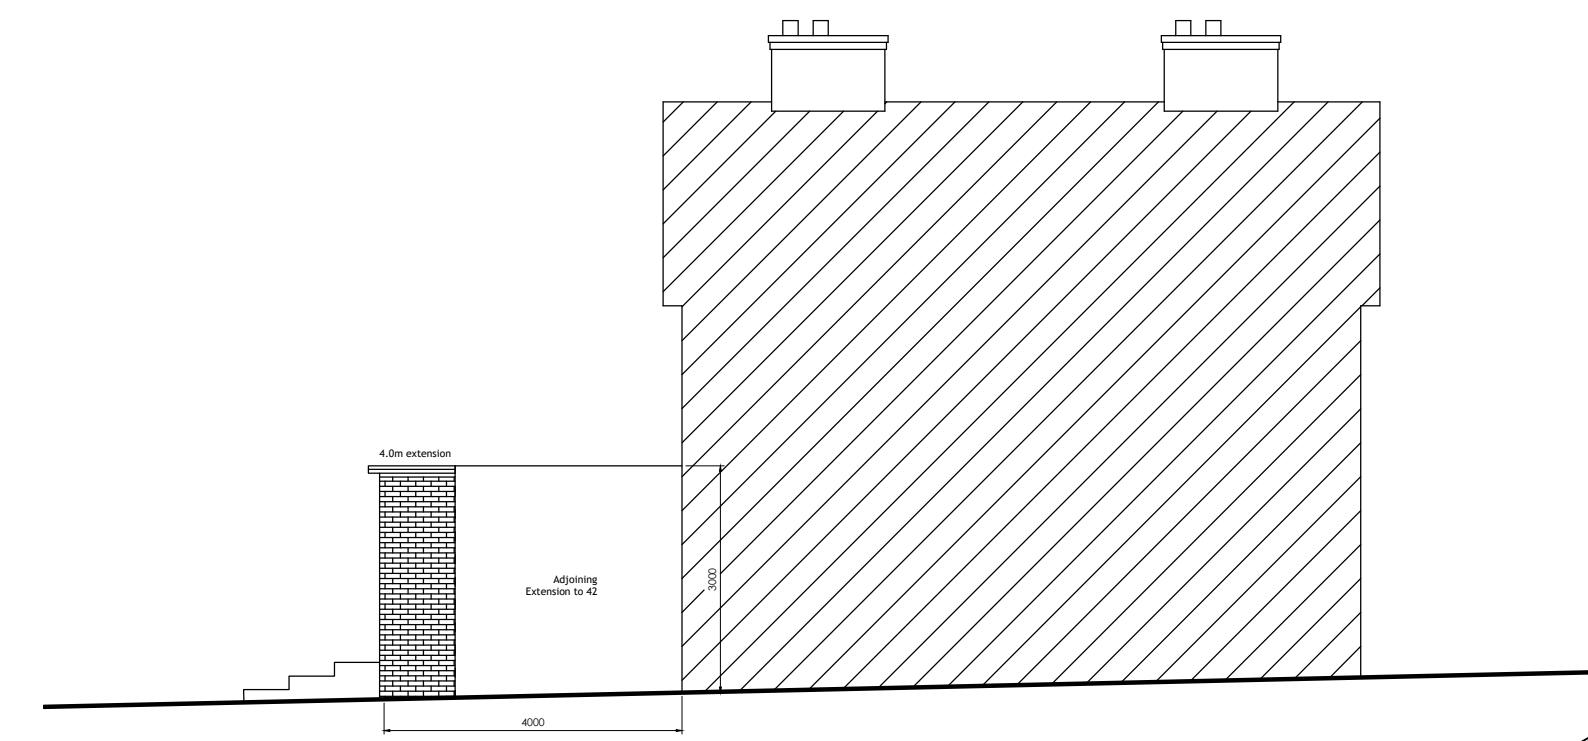

PROP SIDE ELEVATION Party wall

SCALE BAR - METRES @ A3

PROJECT:
40 NICHOLLS AVE
UXBRIDGE
UB8 3JL

DRAWING TITLE:
PROPOSED
ELEVATIONS

CHECKED: MANOJ DATE: SEPT 22
DRAWN: PARRY SCALE: 1/100
DRAWING NUMBER:
2206 / PI / 120A

DESIGN
169[®]
ARCHITECTURAL AND STRUCTURAL
DESIGN CONSULTANTS



A3