



Copyright in the design and this drawing is the property of RESI. Reproduction in whole or in part is forbidden without written sanction of RESI. This drawing must be read in conjunction with all other relevant documentation and drawings.

RESI accepts no liability for any expense, loss or damage of whatever nature and however arising from any variation which has not been referred to them and their approval obtained.

RESI do not advise using planning drawings for the construction stages. All dimensions to be cross-checked on-site prior to manufacture and construction. Any discrepancies to be reported to RESI immediately.

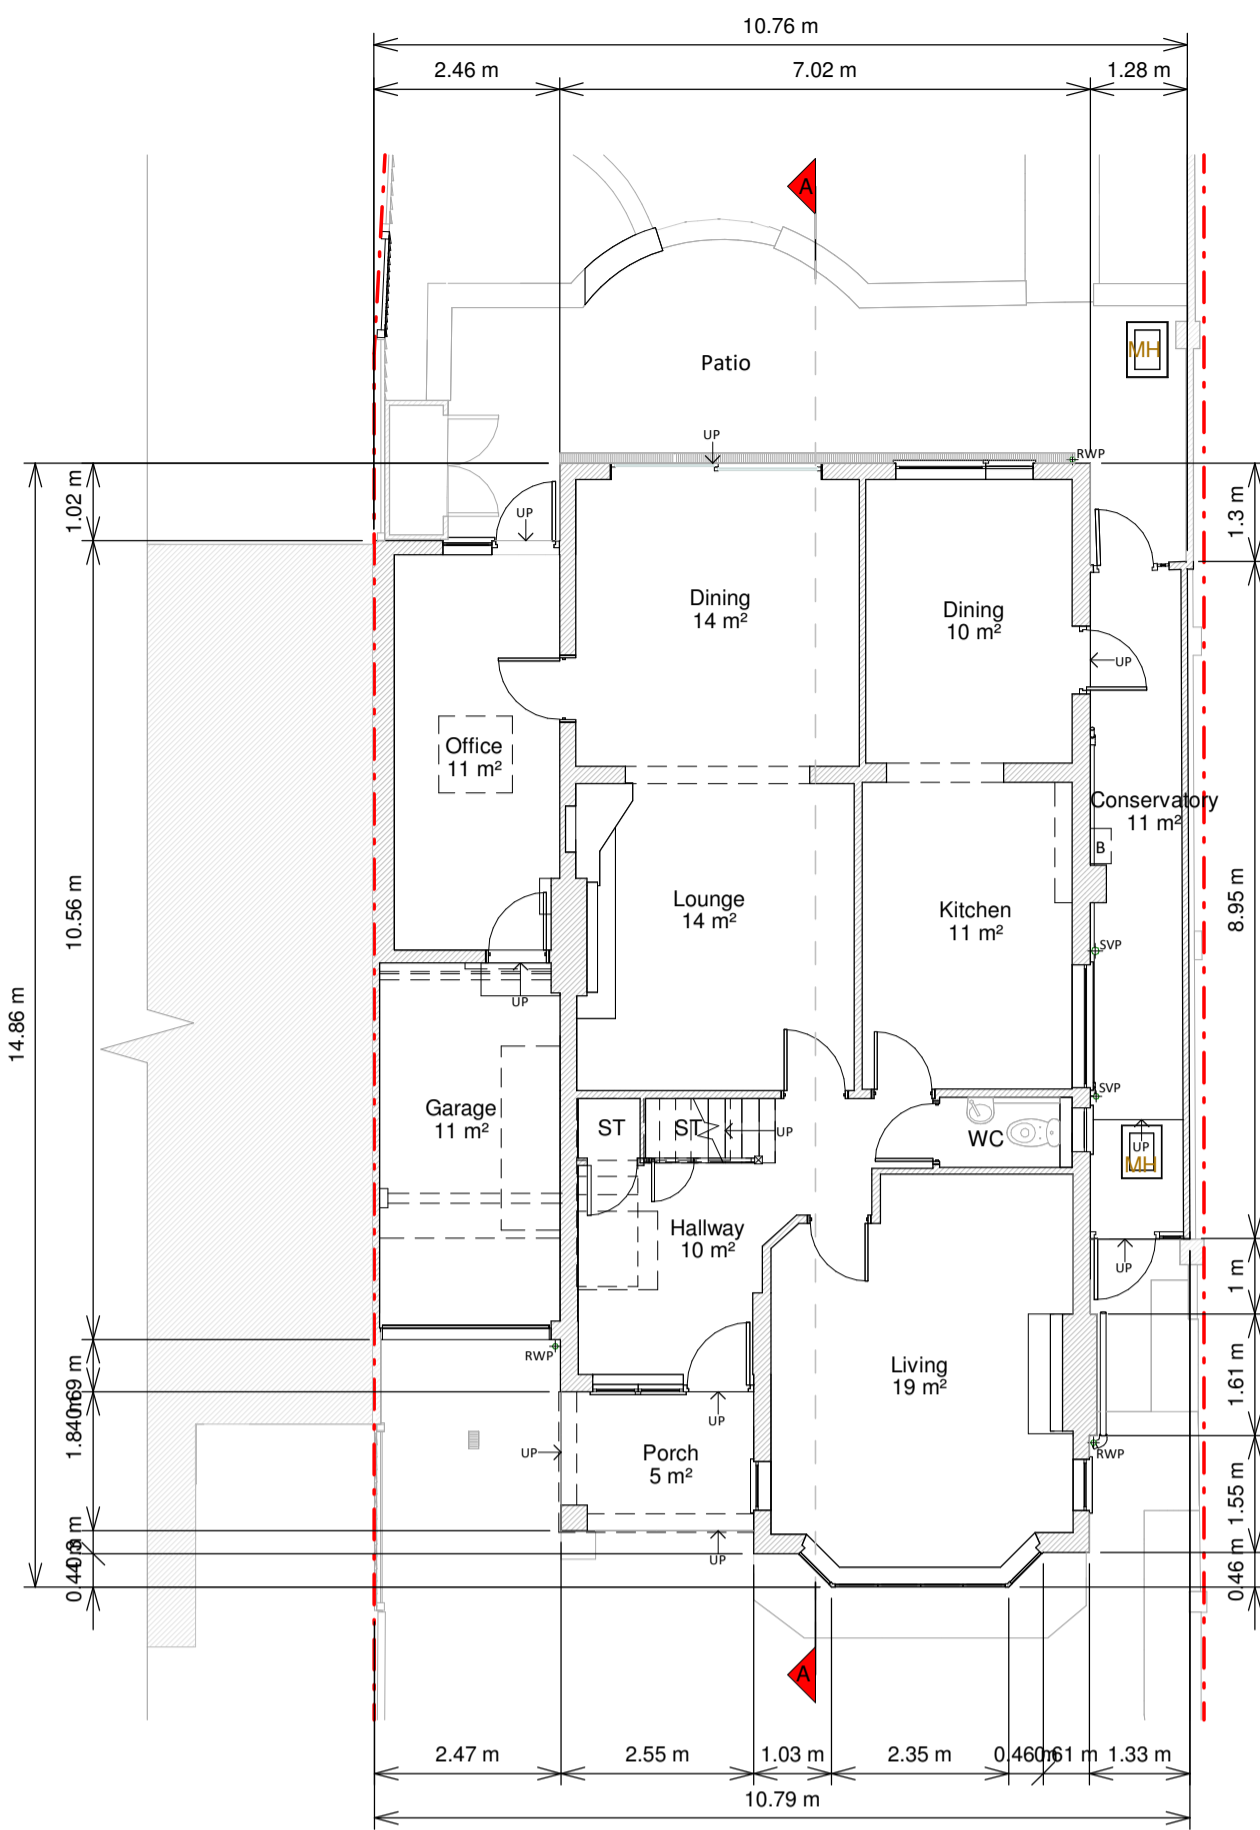

Ground Floor Plan

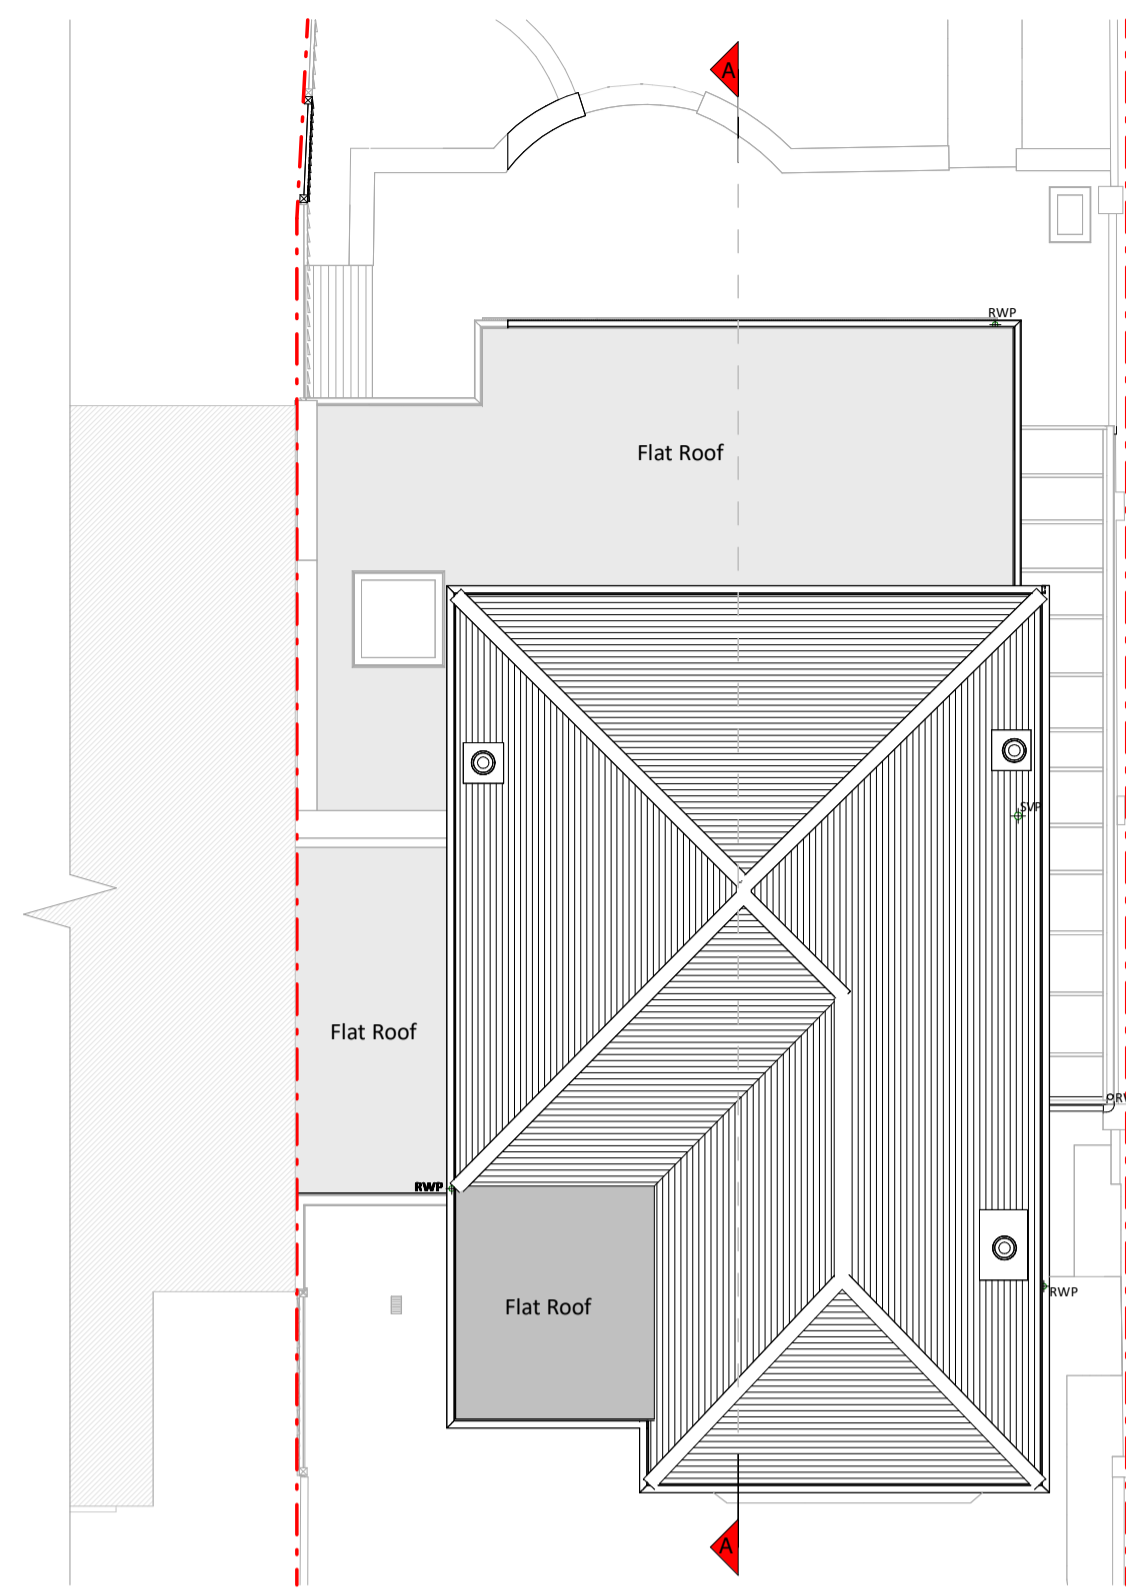


Roof Plan




Front Elevation



Left Side Elevation

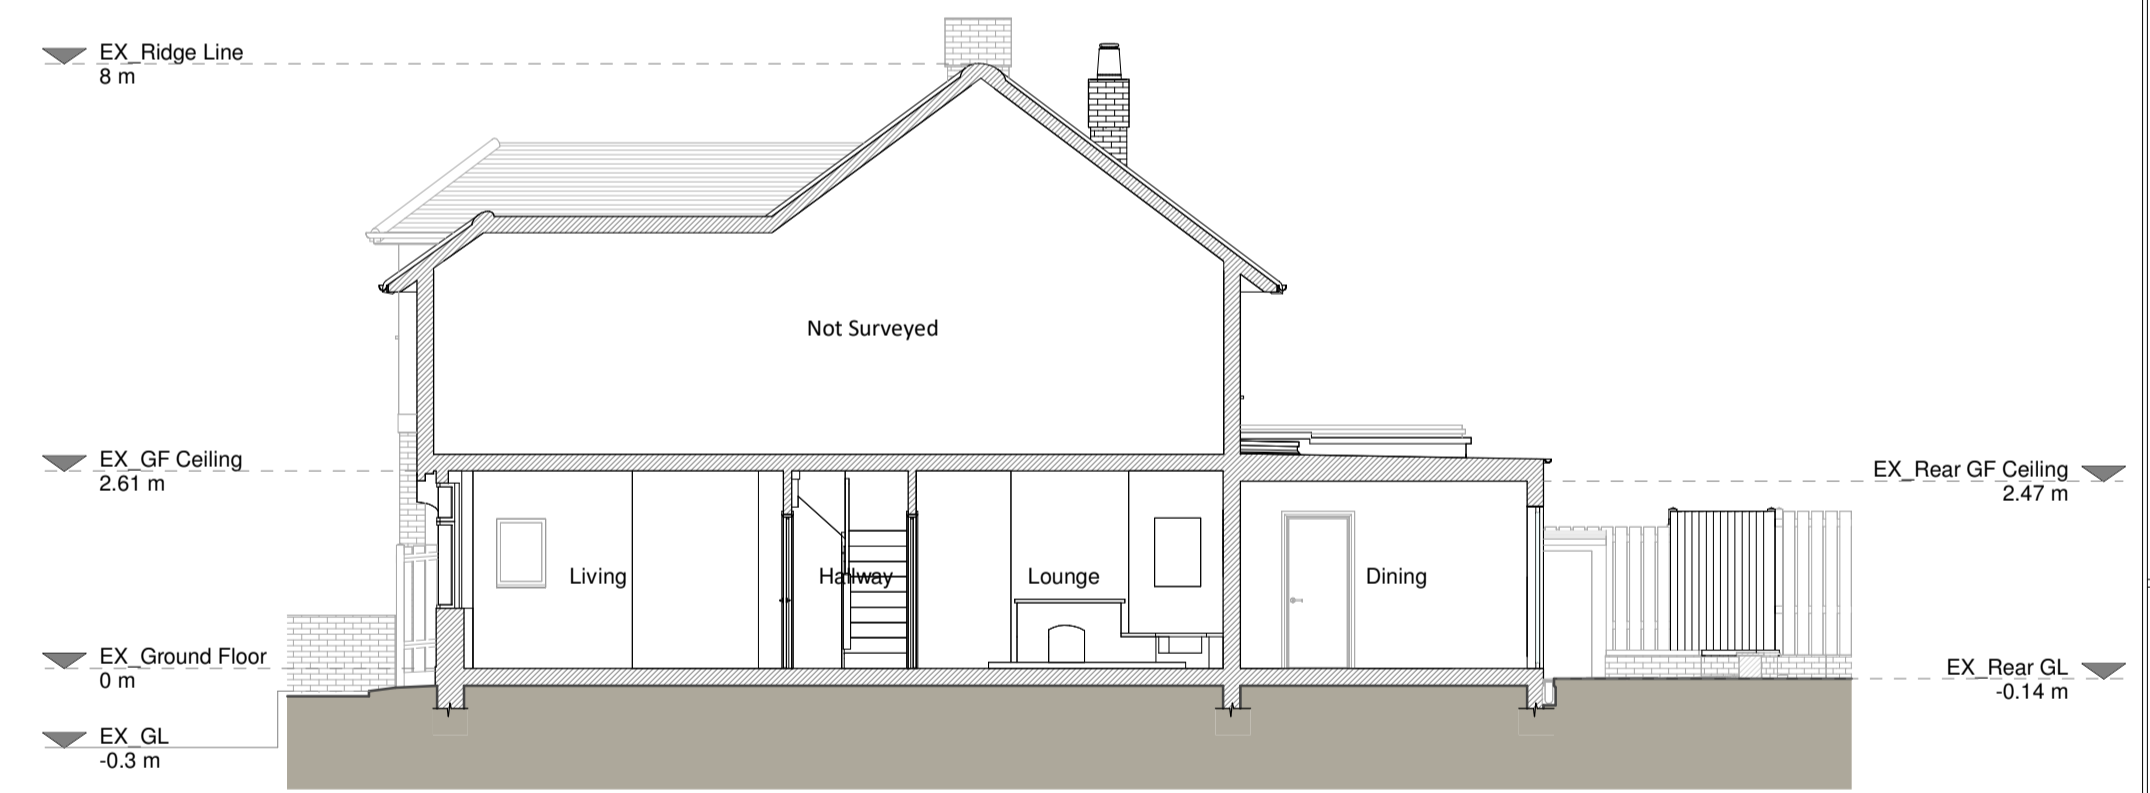

Section A - A

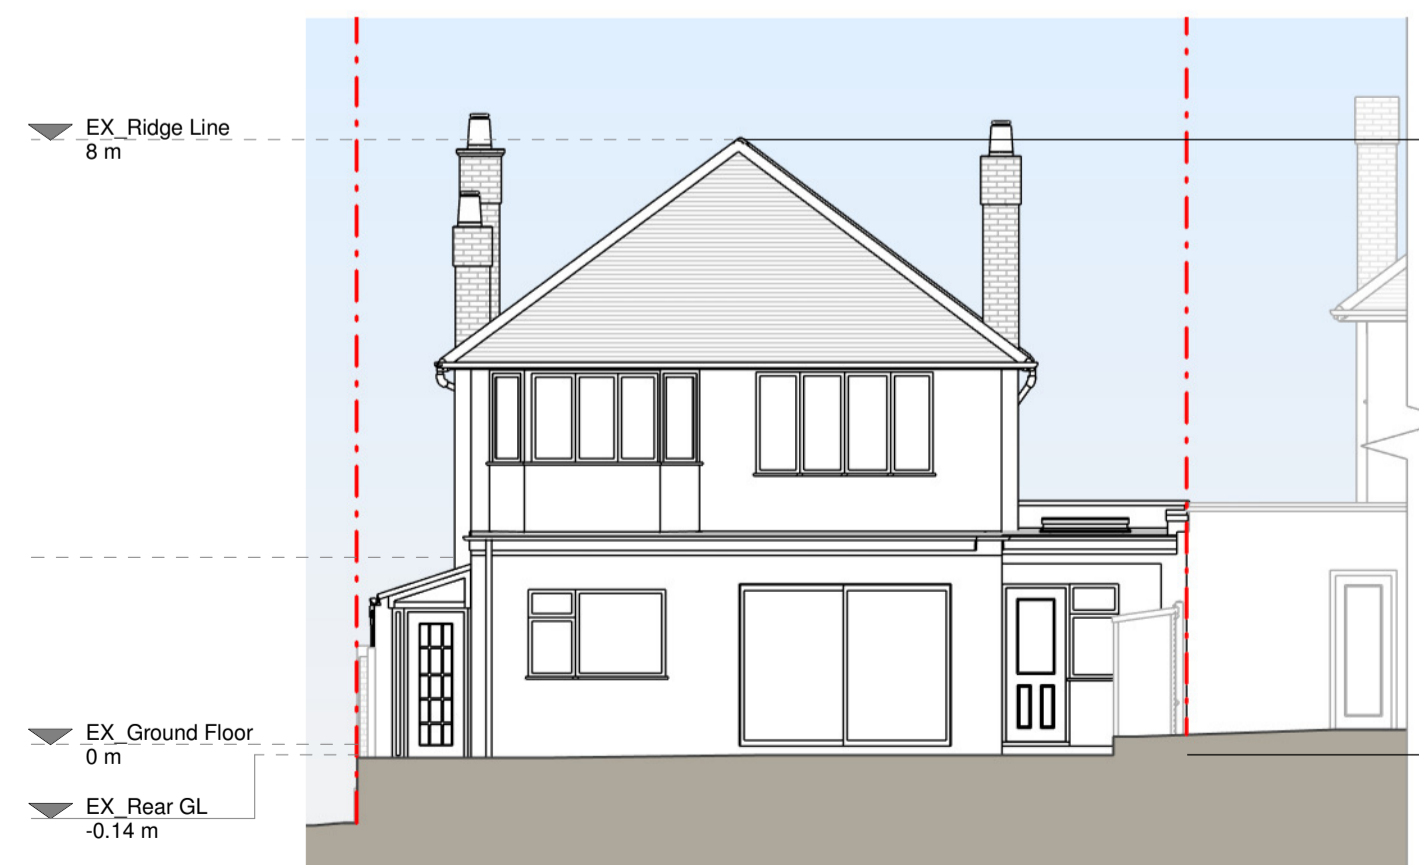

Rear Elevation



Right Side Elevation



3D Front View



3D Rear View

**Existing Materials:**  
 Brickwork / walls - wall-hung clay tiles, London stock brick walls, pebbledash rendered walls.  
 Pitched roof - Concrete tile  
 Windows - uPVC framed windows  
 Doors - white uPVC framed glazed door  
 RWP / Gutters / Fascias - uPVC gutters, downpipes

**KEY**  
 Existing walls  
 Existing furniture  
 Boundary line  
 Level line  
 1.5m head height  
 1.8m head height

Revision		
Rev	Notes	Date
A	Planning Issue	17/04/2026

**resi**

Job Title  
 Proposed ground floor rear extension, internal alterations, floor plan redesign and all associated works at 12 Barnhill, HAS 2SX

Drawing Status  
 Existing Drawings

Client  
 Barbara Dyett

Drawing Title  
 Existing Drawings

Scale 1:100 @ A1	Drawn AB
Date Mar 2026	Checked JJ
Drawing No. B365737-1100	Rev A

